



NOTES

1. SEE SHEET S1 FOR GENERAL STRUCTURAL NOTES.
2. W12x30 BEAMS SHALL CONFORM TO ASTM A992, GRADE 50.
3. ALL EXPOSED METAL PARTS SHALL BE GALVANIZED.

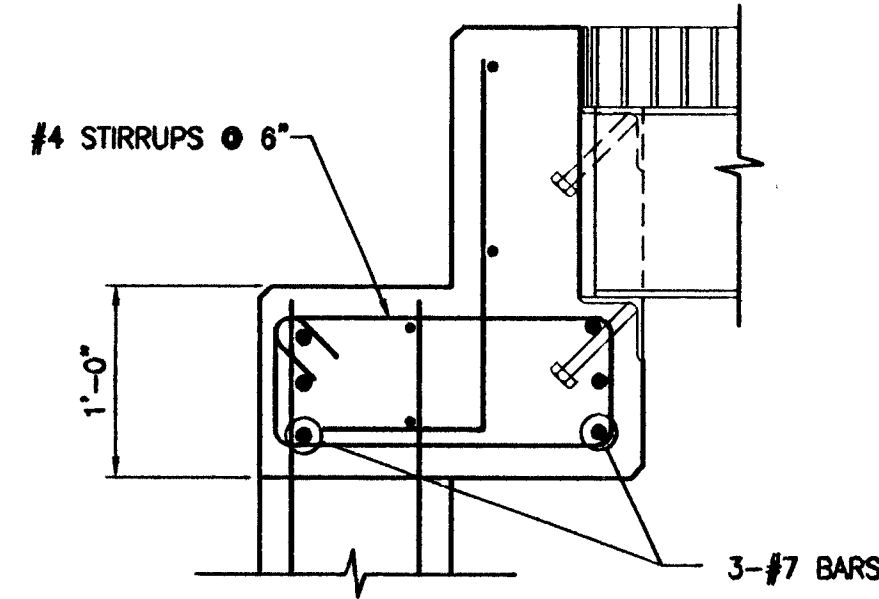


2 DETAIL

SCALE: 1" = 1'-0"

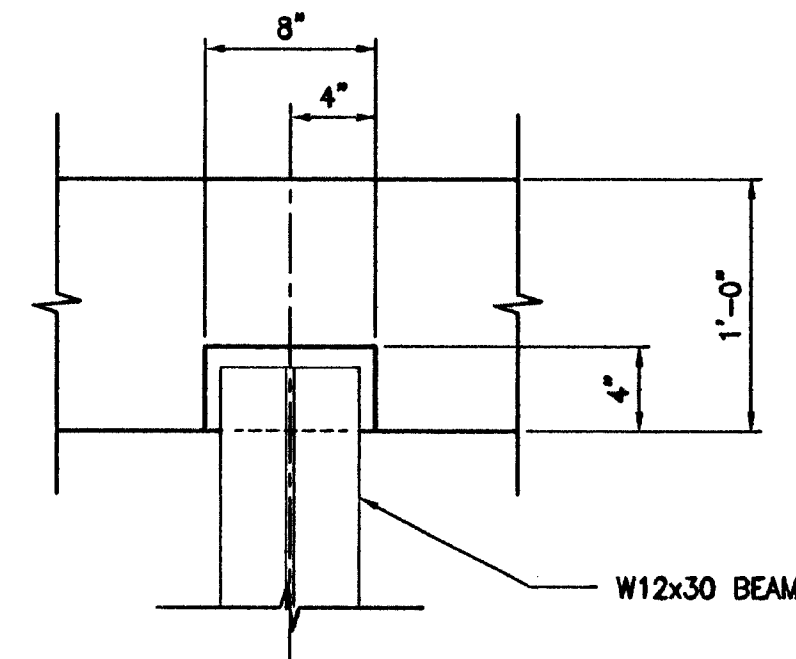


1 DETAIL

SCALE: 1 1/2" = 1'-0"

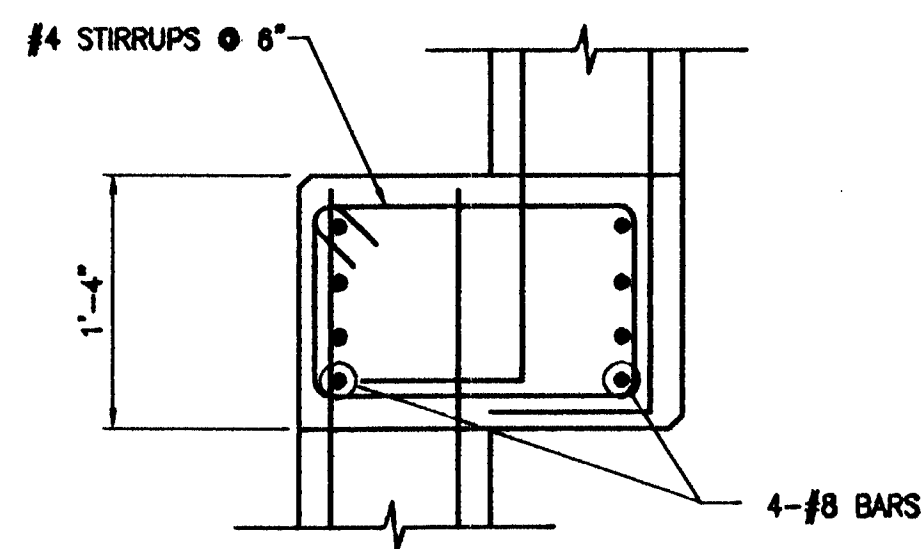


3 DETAIL

SCALE: 1" = 1'-0"

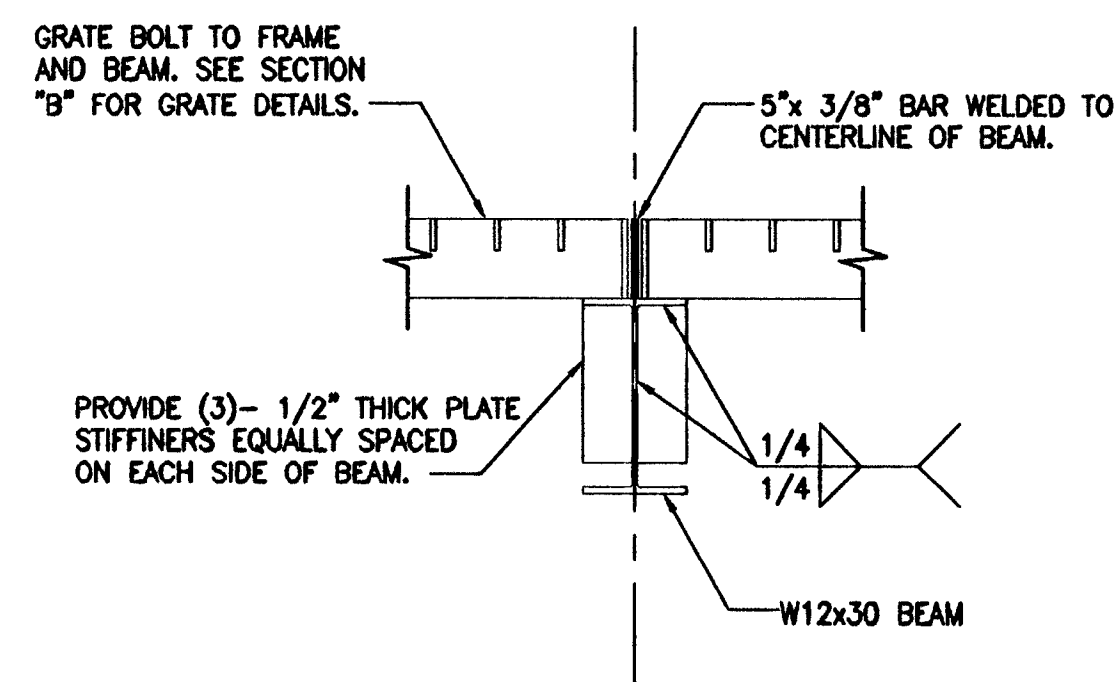


4 DETAIL

SCALE: 1" = 1'-0"

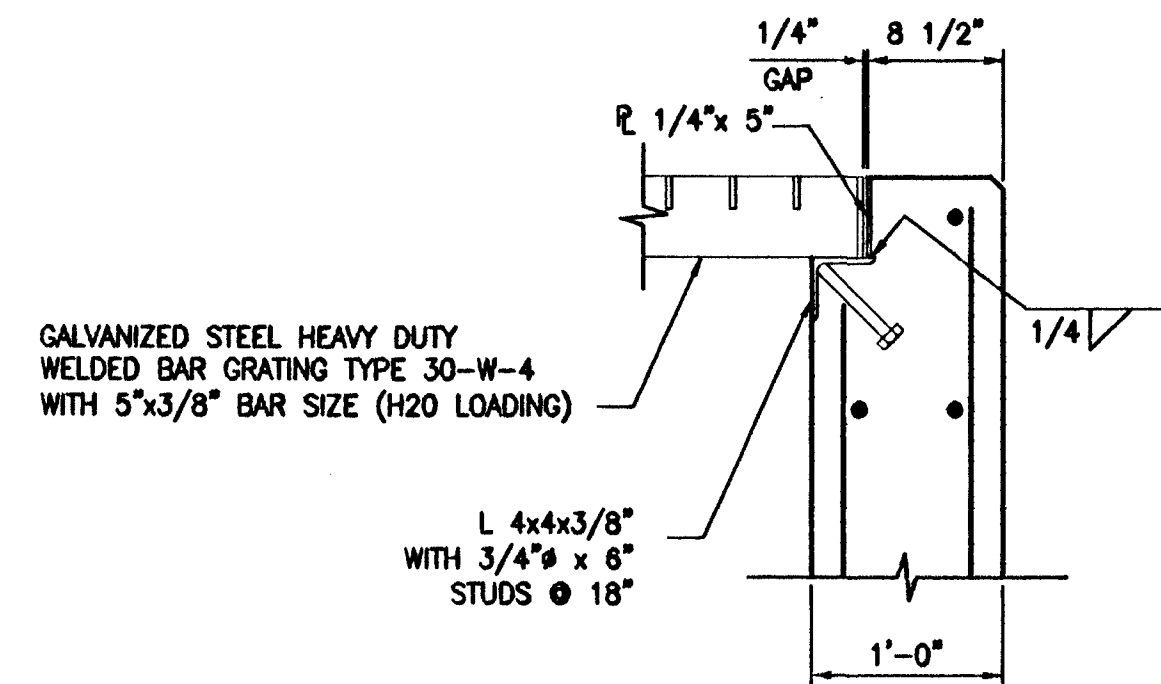


C SECTION

SCALE: 1" = 1'-0"

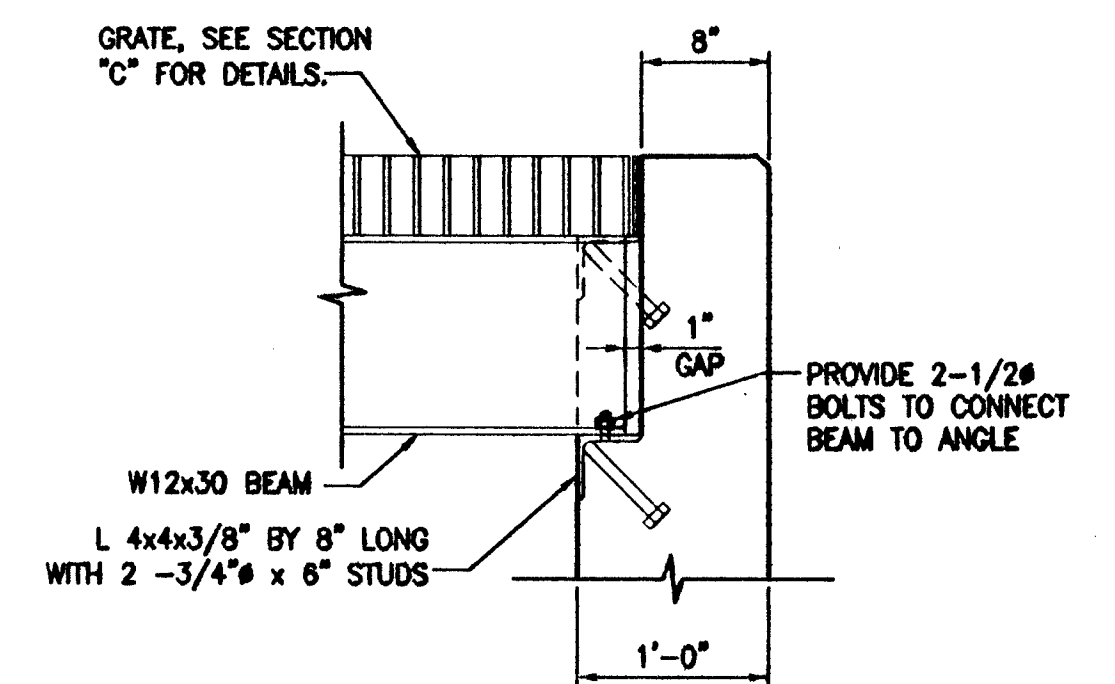

B SECTION


SCALE: 1" = 1'-0"

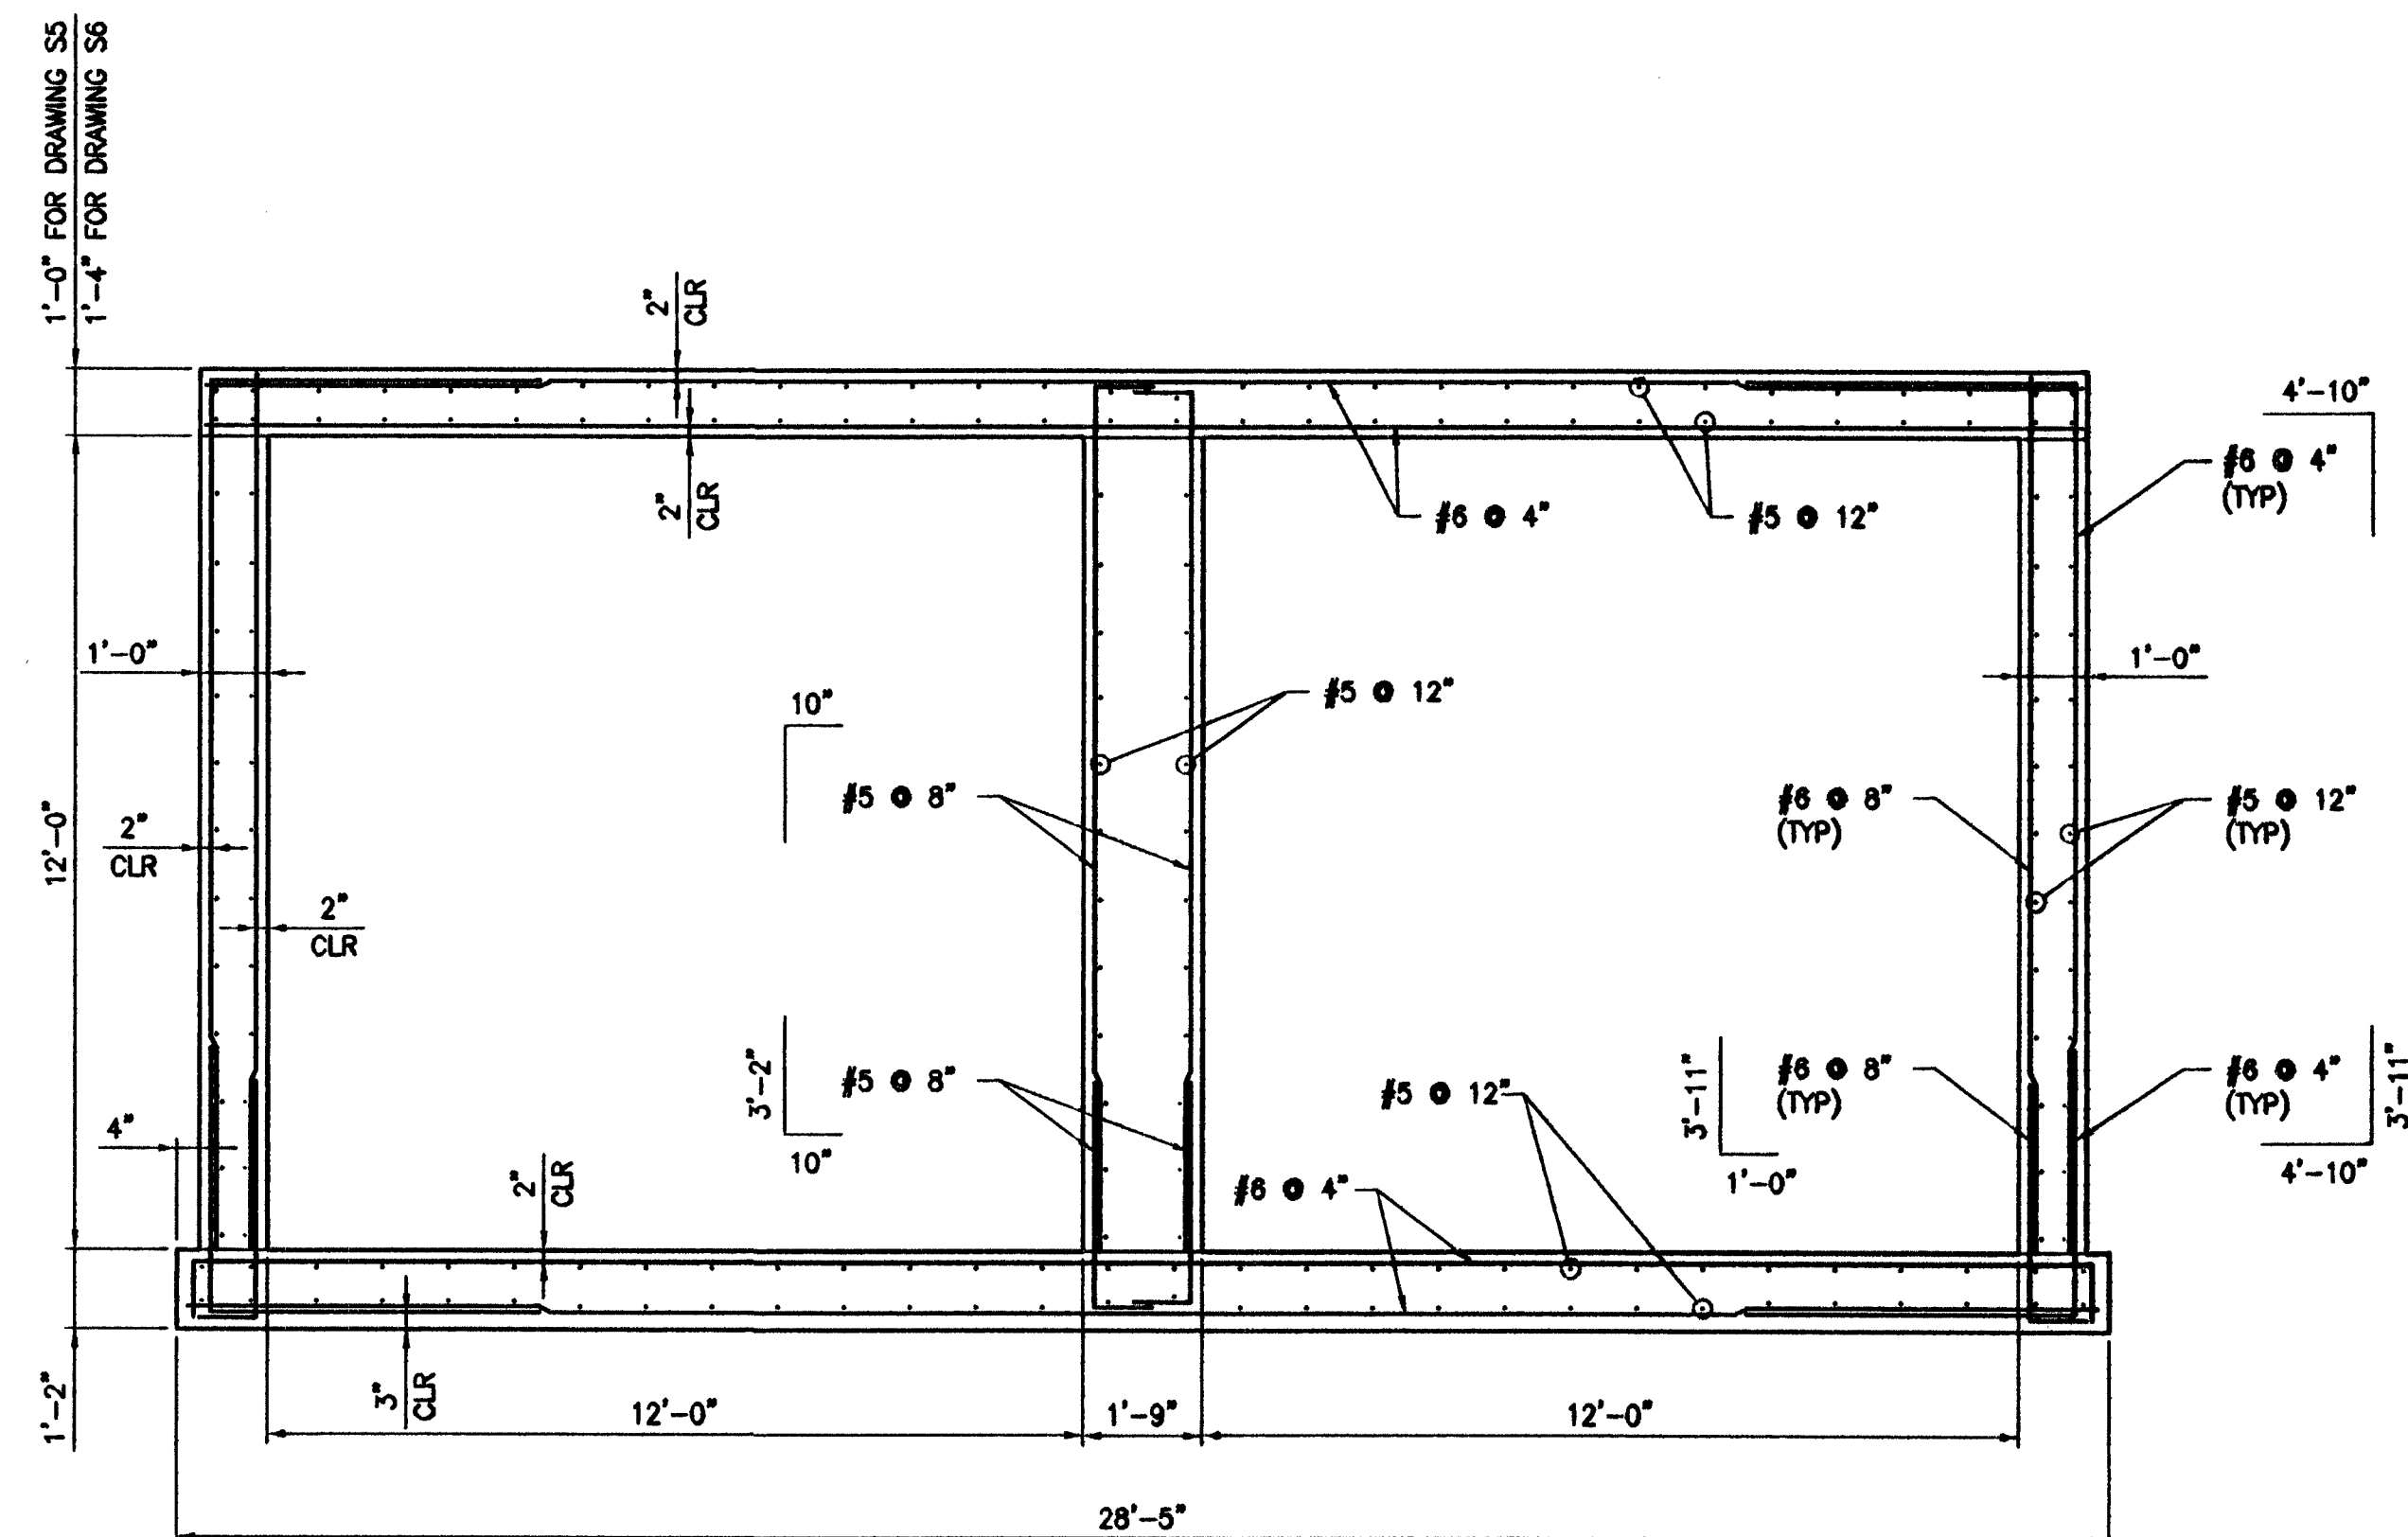


A SECTION

SCALE: 3/8" = 1'-0"

REV. NO.	DATE	DESCRIPTION	APPROVED
1	07/27/10	124659	

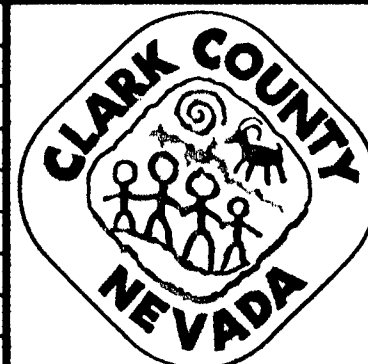

FLAMINGO-BOULDER HIGHWAY NORTH
SAHARA AVENUE TO FLAMINGO WASH
SECTIONS AND DETAILS - DOUBLE 12' x 12' RCB
CLARK COUNTY, NEVADA, DEPARTMENT OF PUBLIC WORKS

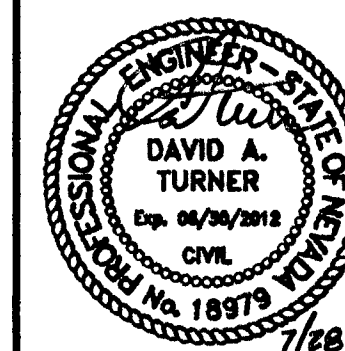

PROJECT No: 500.875 DRAWN BY: ADL/NO
DESIGNED BY: CHECKED BY:
APPROVED BY:
G. C. WALLACE COMPANIES
ENGINEERS | PLANNERS | SURVEYORS
1555 S. RAINBOW BLVD. LAS VEGAS, NV 89146
TEL: 702.804.2000 FAX: 702.804.2299 GCWALLACE.COM

SCALE	L-1867
HORIZ: NONE	DRAWING NO. 10705497
VERT: NONE	S7
FIELD BOOK	11/1/89/16
CCPW PROJECT #060309	SHT. 36 OF 50
W.O. #2007-15	