



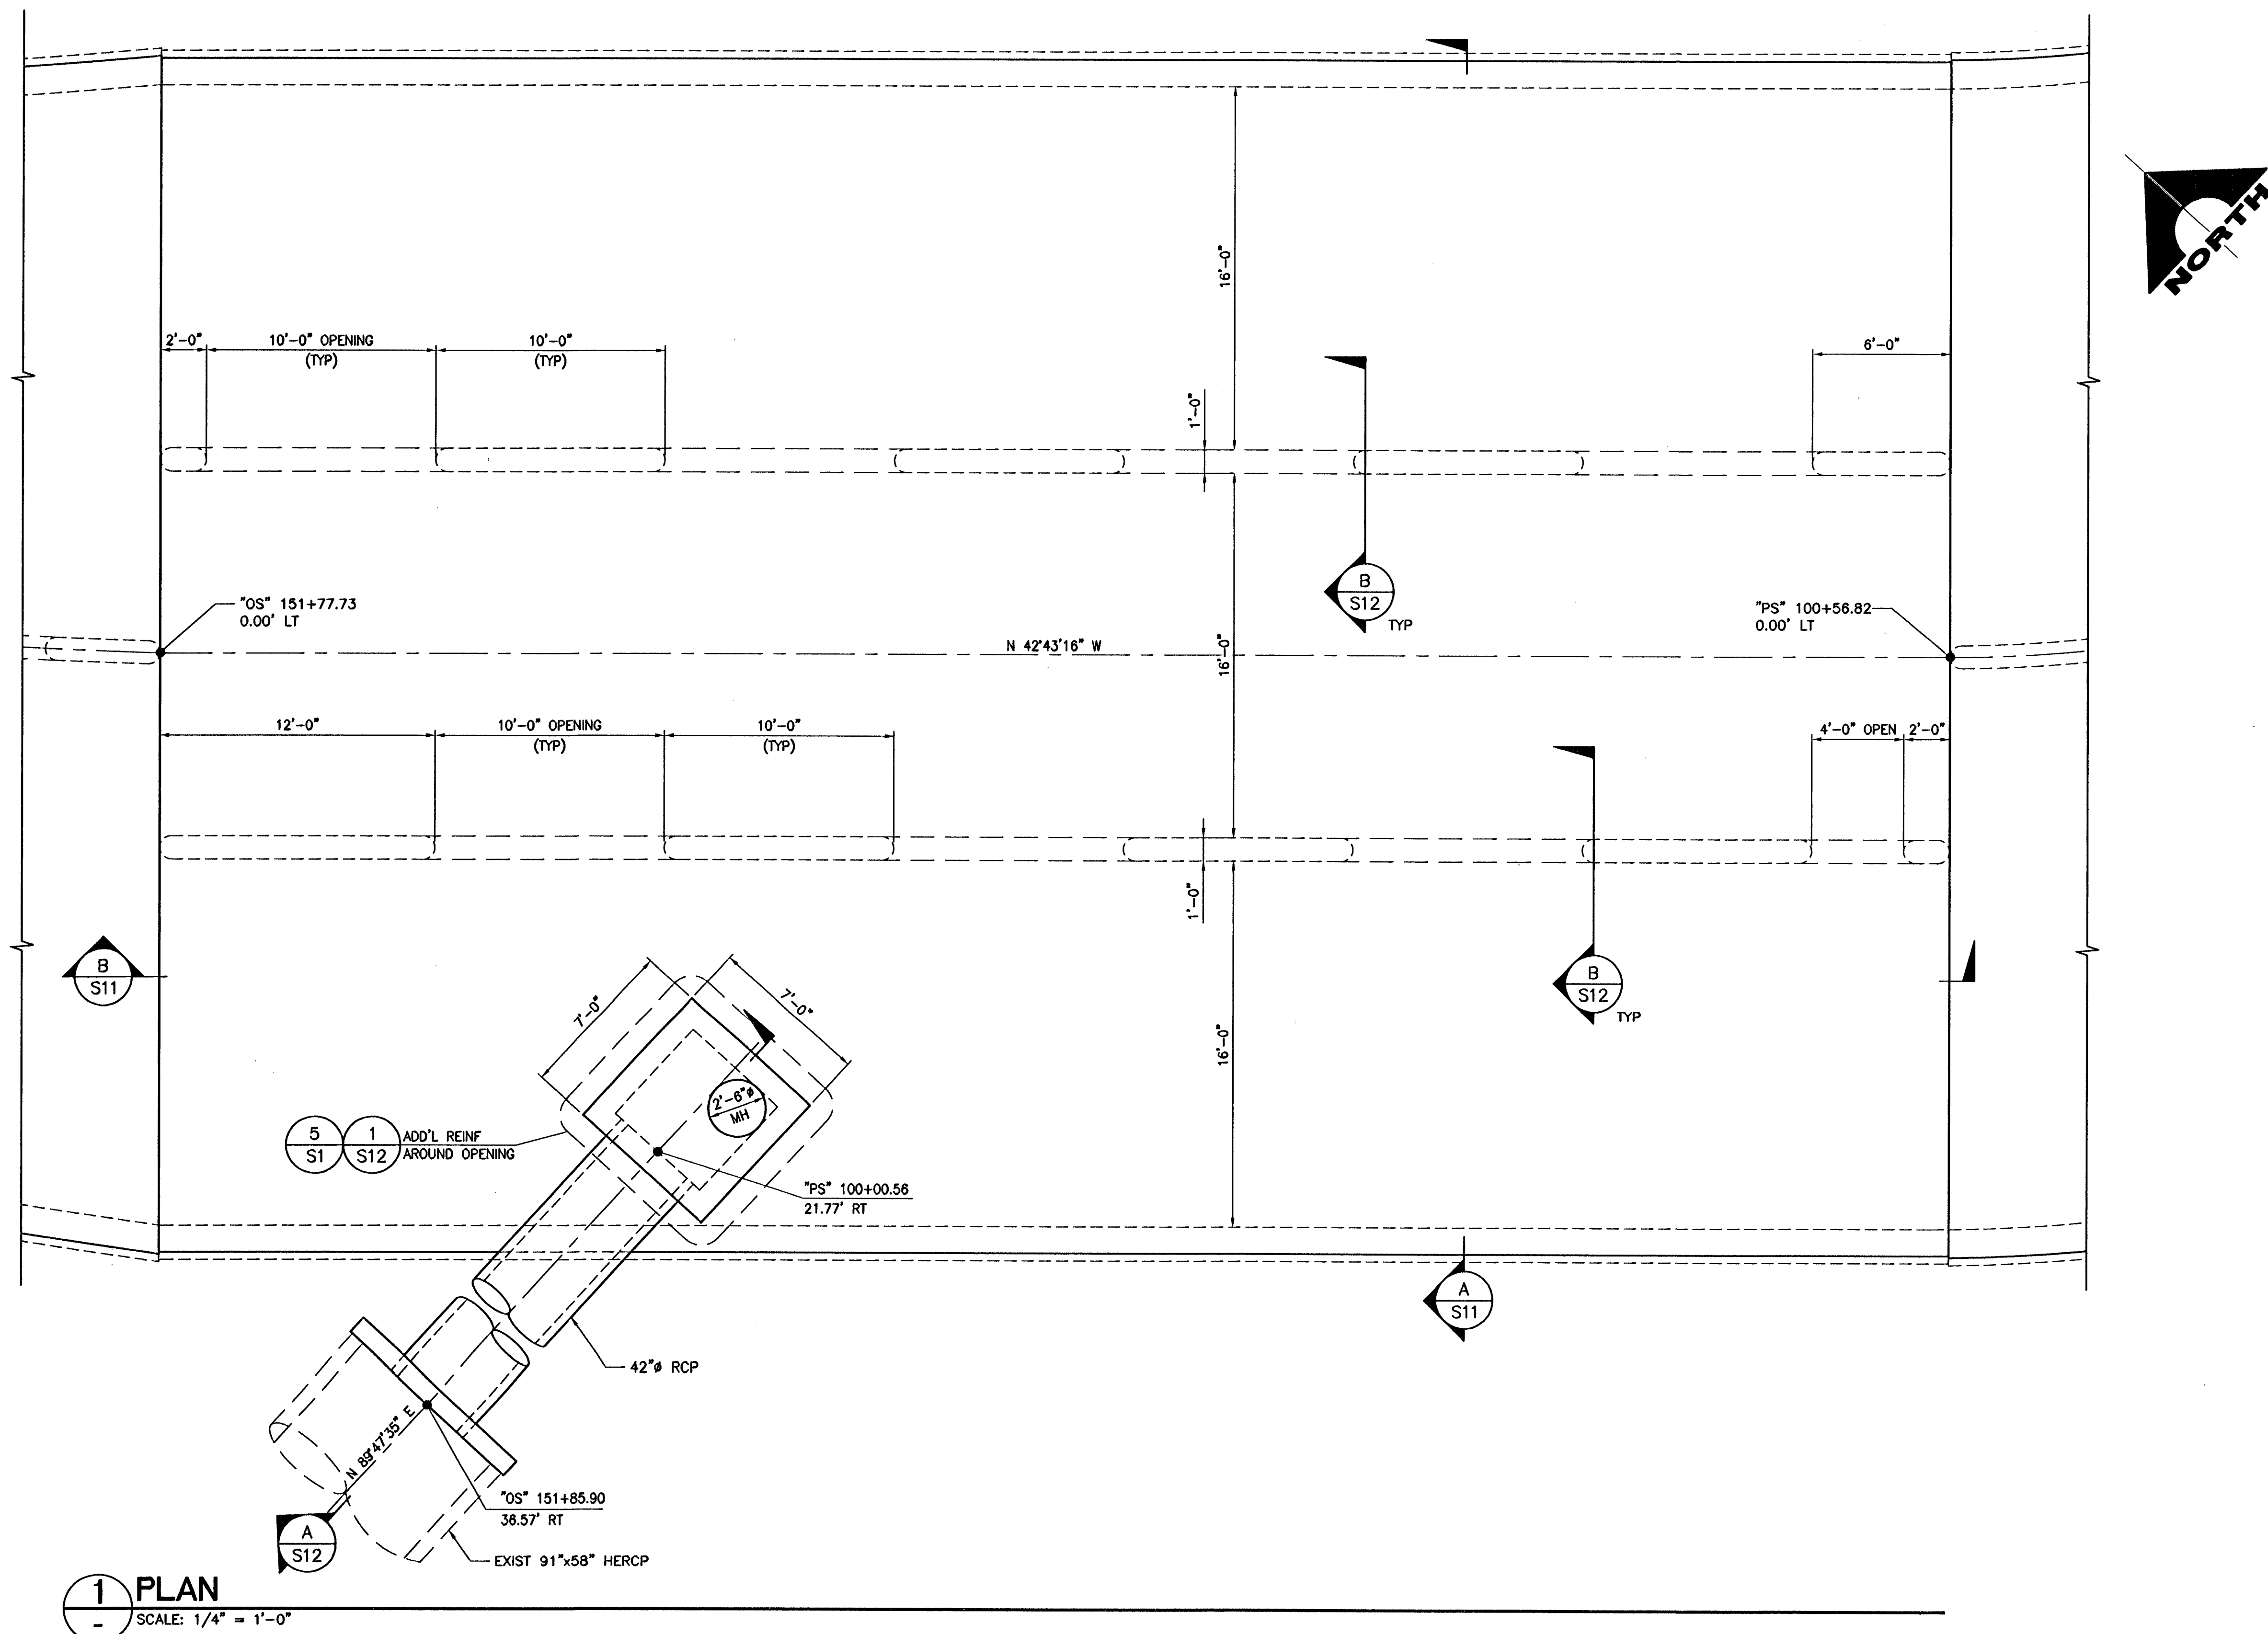


1 PLAN
SCALE: 1/4" = 1'-0"

REV. NO.	DATE	DESCRIPTION	APPROVED

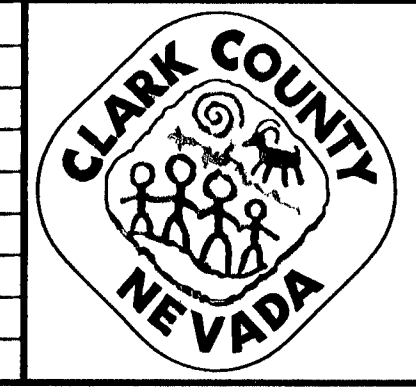

FLAMINGO-BOULDER HIGHWAY NORTH
SAHARA AVENUE TO FLAMINGO WASH
TRIPLE 16' x 6' RCB "OS" 151+77.73 TO "PS" 100+56.82
CLARK COUNTY, NEVADA, DEPARTMENT OF PUBLIC WORKS

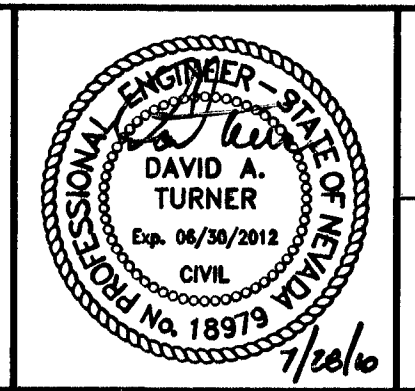

PROJECT No: 500.875 DRAWN BY: FAM/TAB/NO
DESIGNED BY: FAM CHECKED BY: RIN
APPROVED BY: RIN
G. C. WALLACE COMPANIES
ENGINEERS | PLANNERS | SURVEYORS
1535 S. RAINBOW BLVD. LAS VEGAS, NV 89146
T: 702.804.2000 F: 702.804.2299 GCWALLACE.COM

SCALE	L-1867
HORIZ: AS NOTED	DRAWING NO. 10705497
VERT: NONE	S10
FIELD BOOK	14-18946
CCPW PROJECT #060309	SHT. 39 OF 50
W.O. #2007-15	