



B SECTION
SCALE: 3/8" = 1'-0"

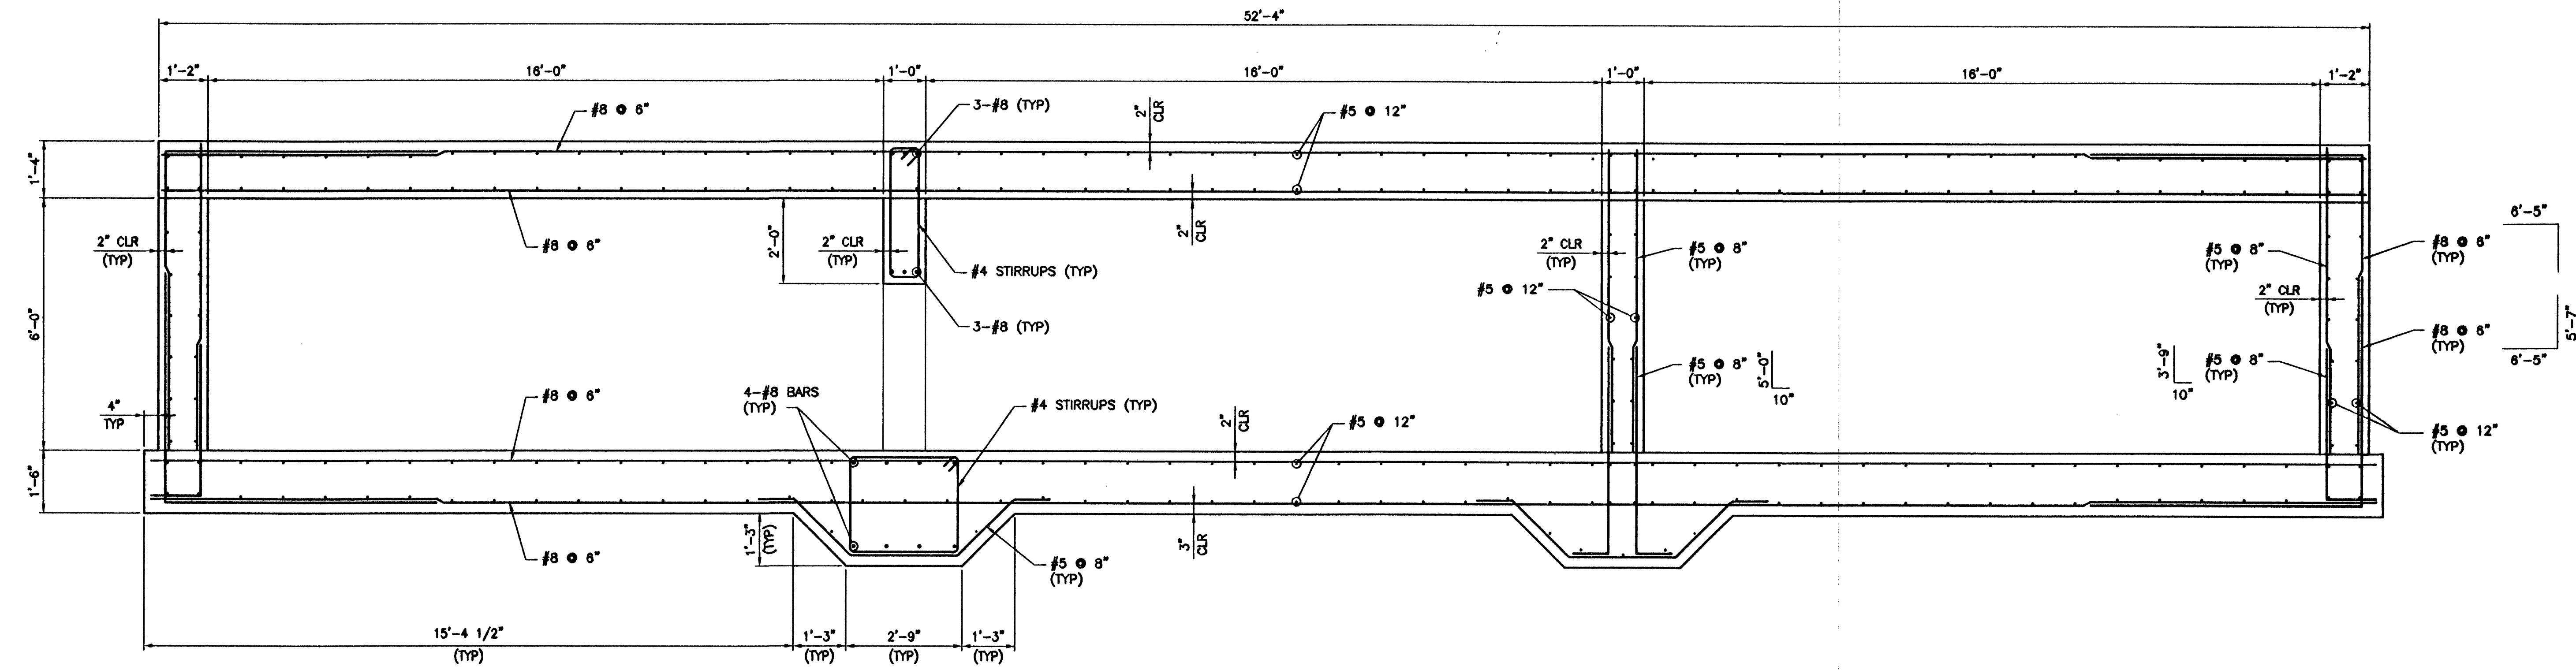


A SECTION
SCALE: 1/2" = 1'-0"

REV. NO.	DATE	DESCRIPTION	APPROVED
1	12/4/03		

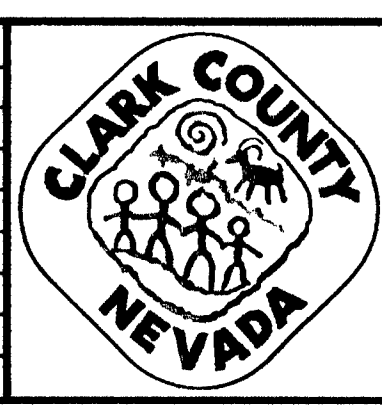

FLAMINGO-BOULDER HIGHWAY NORTH
SAHARA AVENUE TO FLAMINGO WASH
SECTIONS - "OS" 151+77.73 TO "PS" 100+56.82
CLARK COUNTY, NEVADA, DEPARTMENT OF PUBLIC WORKS

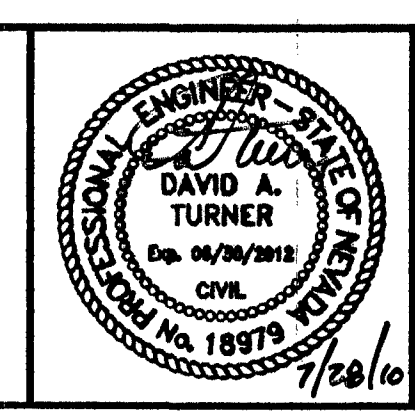

PROJECT No: 500.875 DRAWN BY: FAM/NO
DESIGNED BY: FAM CHECKED BY: RIN
APPROVED BY: RIN
G.C. WALLACE COMPANIES
ENGINEERS | PLANNERS | SURVEYORS
1555 S. RAINBOW BLVD. LAS VEGAS, NV 89146
T: 702.804.2000 F: 702.804.2299 GCWALLACE.COM

SCALE	L-1867
HORIZ: NONE	DRAWING NO. 10765497
VERT: NONE	S11
FIELD BOOK	11/18/06
CCPW PROJECT #F060309	
W.O. #2007-15	SHT. 40 OF 50