



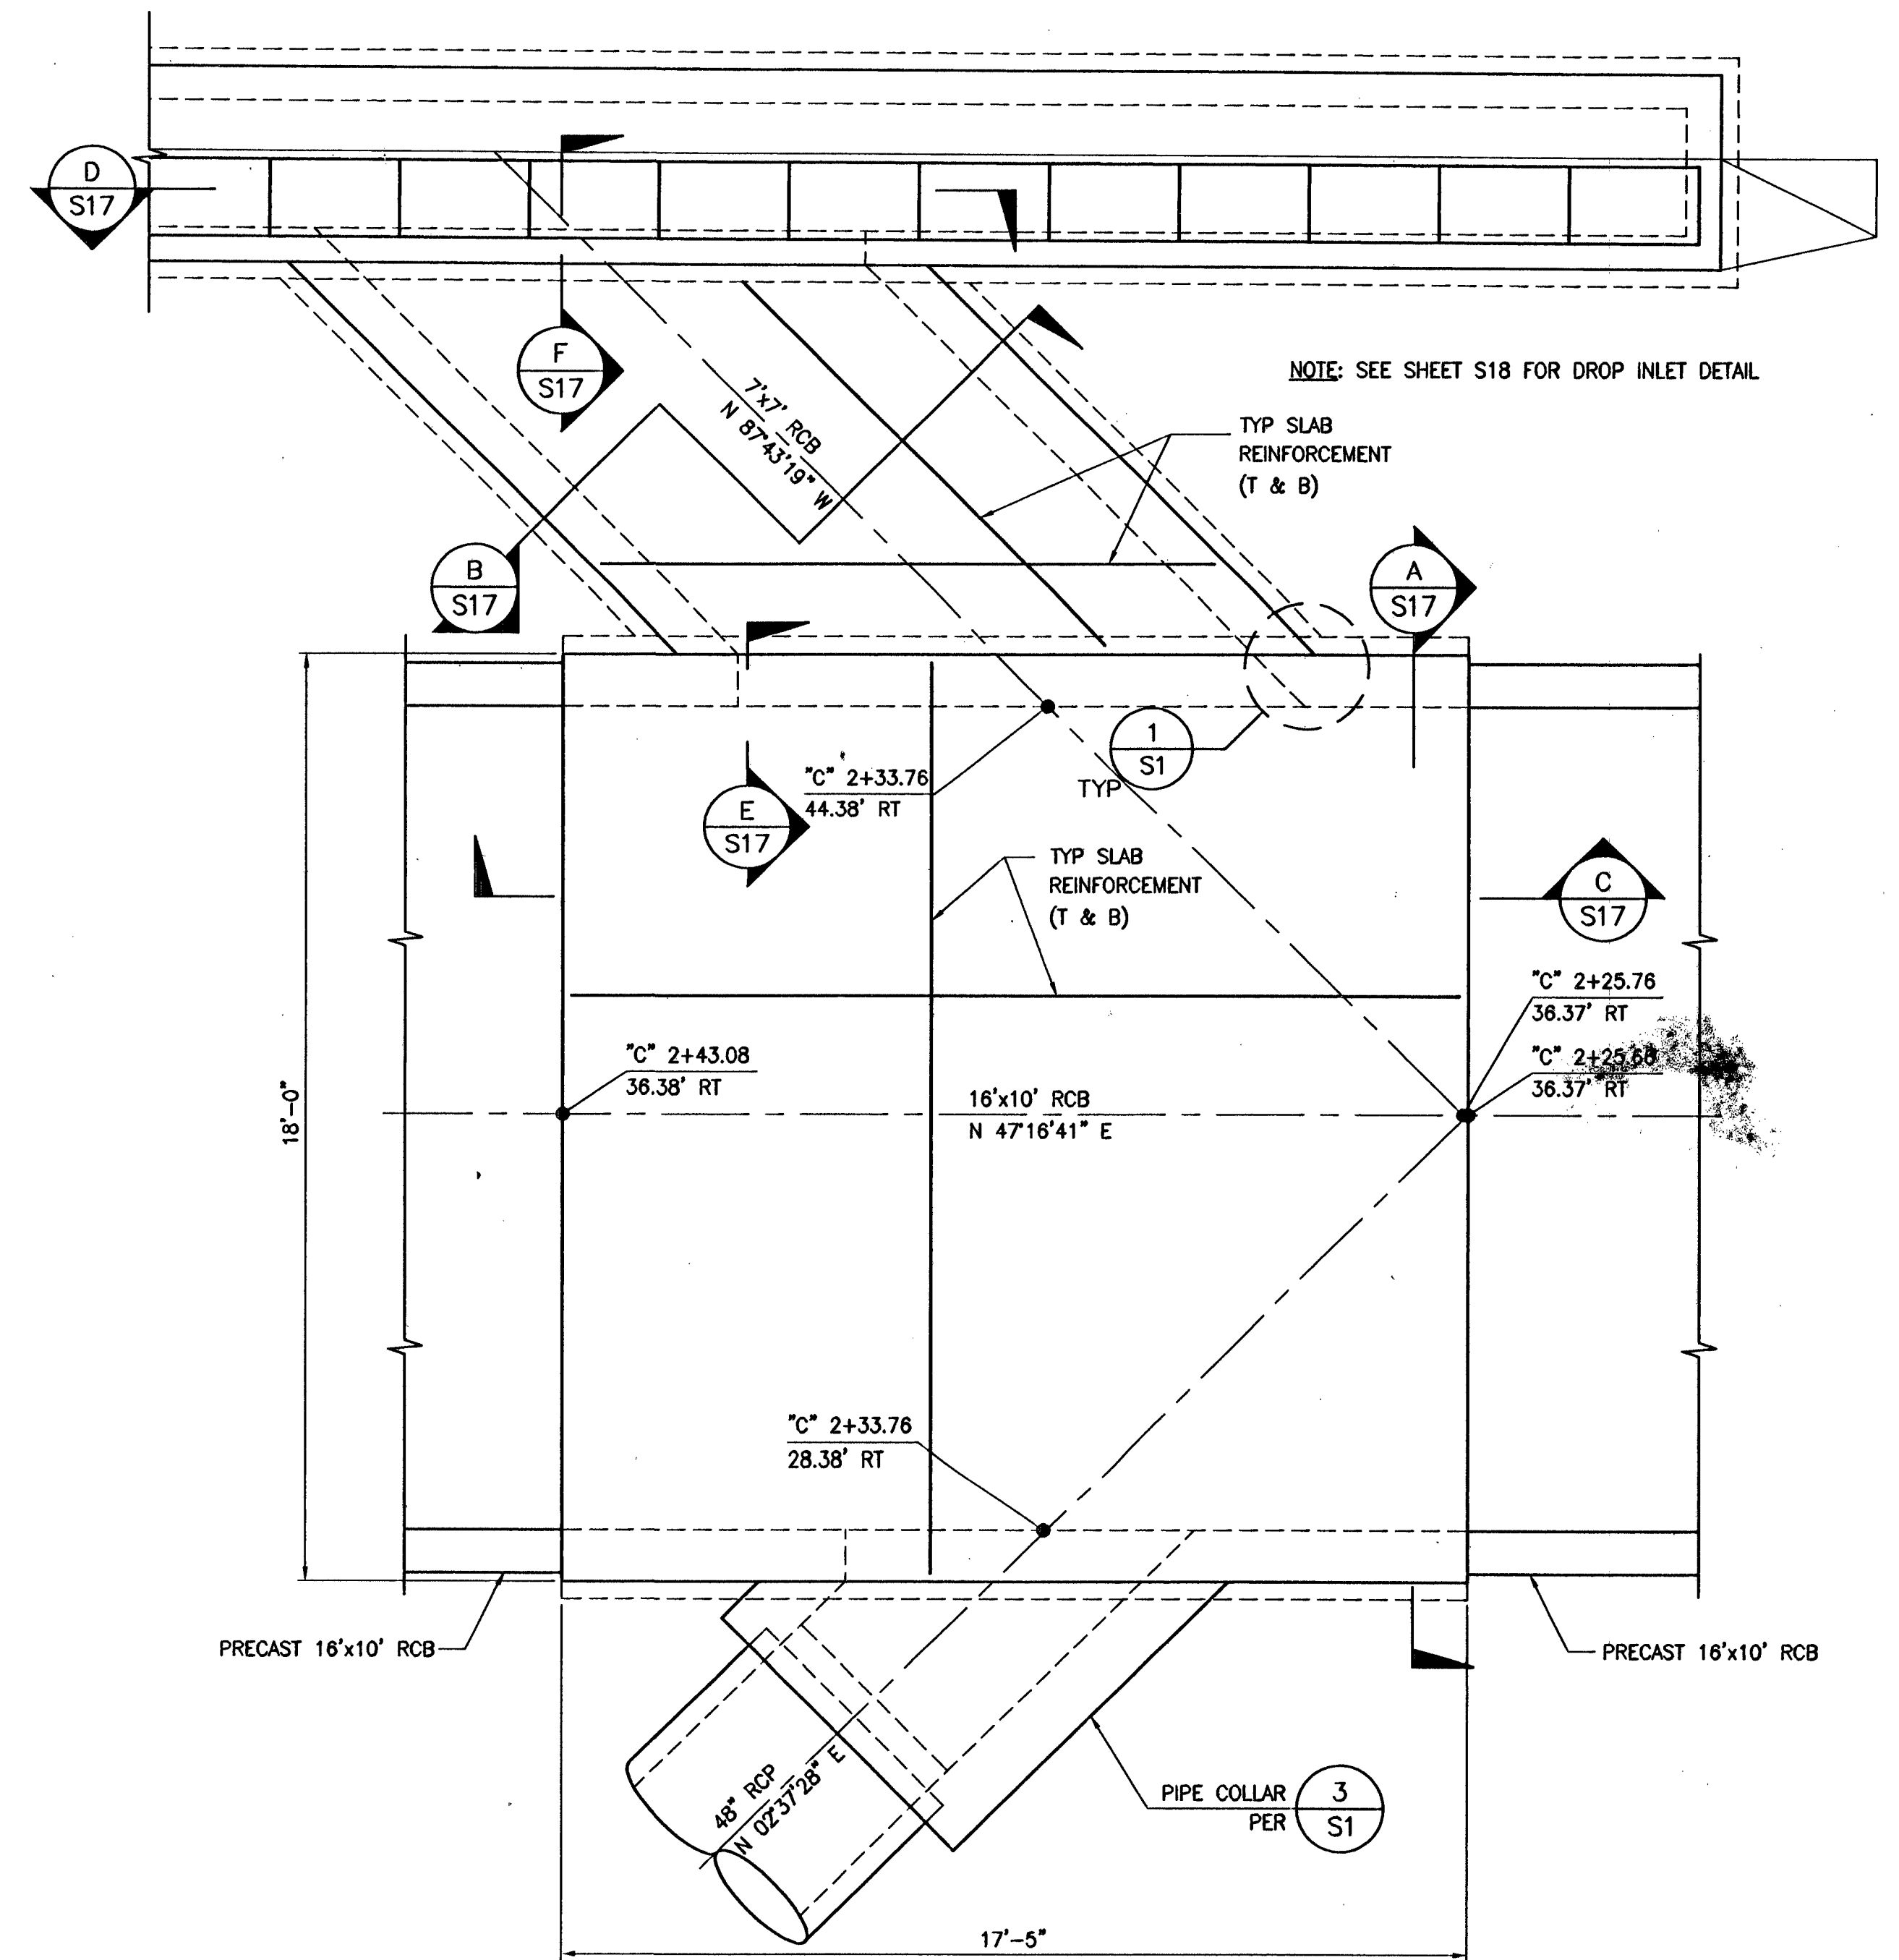


1 PLAN
SCALE: 3/8" = 1'-0"

REV. NO.	DATE	DESCRIPTION	APPROVED

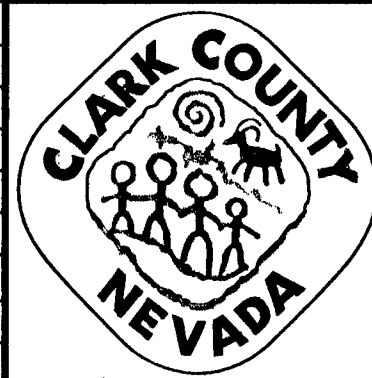

FLAMINGO-BOULDER HIGHWAY NORTH
SAHARA AVENUE TO FLAMINGO WASH
JUNCTION STRUCTURE "C" 2+25.66
CLARK COUNTY, NEVADA, DEPARTMENT OF PUBLIC WORKS

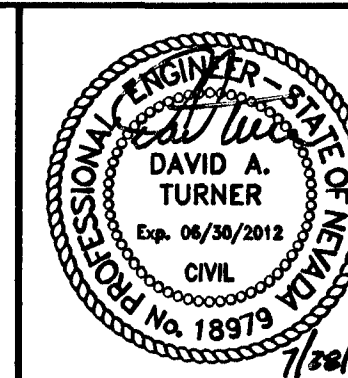

PROJECT No: 500-875 DRAWN BY: FAM/NO
DESIGNED BY: FAM CHECKED BY: RIN
APPROVED BY: RIN
G. C. WALLACE COMPANIES
ENGINEERS | PLANNERS | SURVEYORS
1555 S. RAINBOW BLVD. LAS VEGAS, NV 89146
T: 702.804.2000 F: 702.804.2299 GCWALLACE.COM

SCALE	L-1867
HORIZ: NONE	DRAWING NO. 10705497
VERT: NONE	S16
FIELD BOOK	11/18946
CCPW PROJECT #060309	SHT. 45 OF 50
W.O. #2007-15	