



LANDSCAPE DEMOLITION NOTE:
 ALL PLANTINGS LOCATED IN EXISTING MEDIANS SHALL BE REMOVED AND SALVAGED PER OWNERS INSTRUCTIONS. PLANT MATERIALS NOT SALVAGED SHALL BE DISCARDED BY CONTRACTOR IN APPROVED MANNER.

NOTE: MEDIANS SHALL BE CONCRETE 0" TO 24" IN WIDTH. MEDIAN SEGMENTS GREATER THAN 24" SHALL RECEIVE ROCK MULCH AS FILLER.

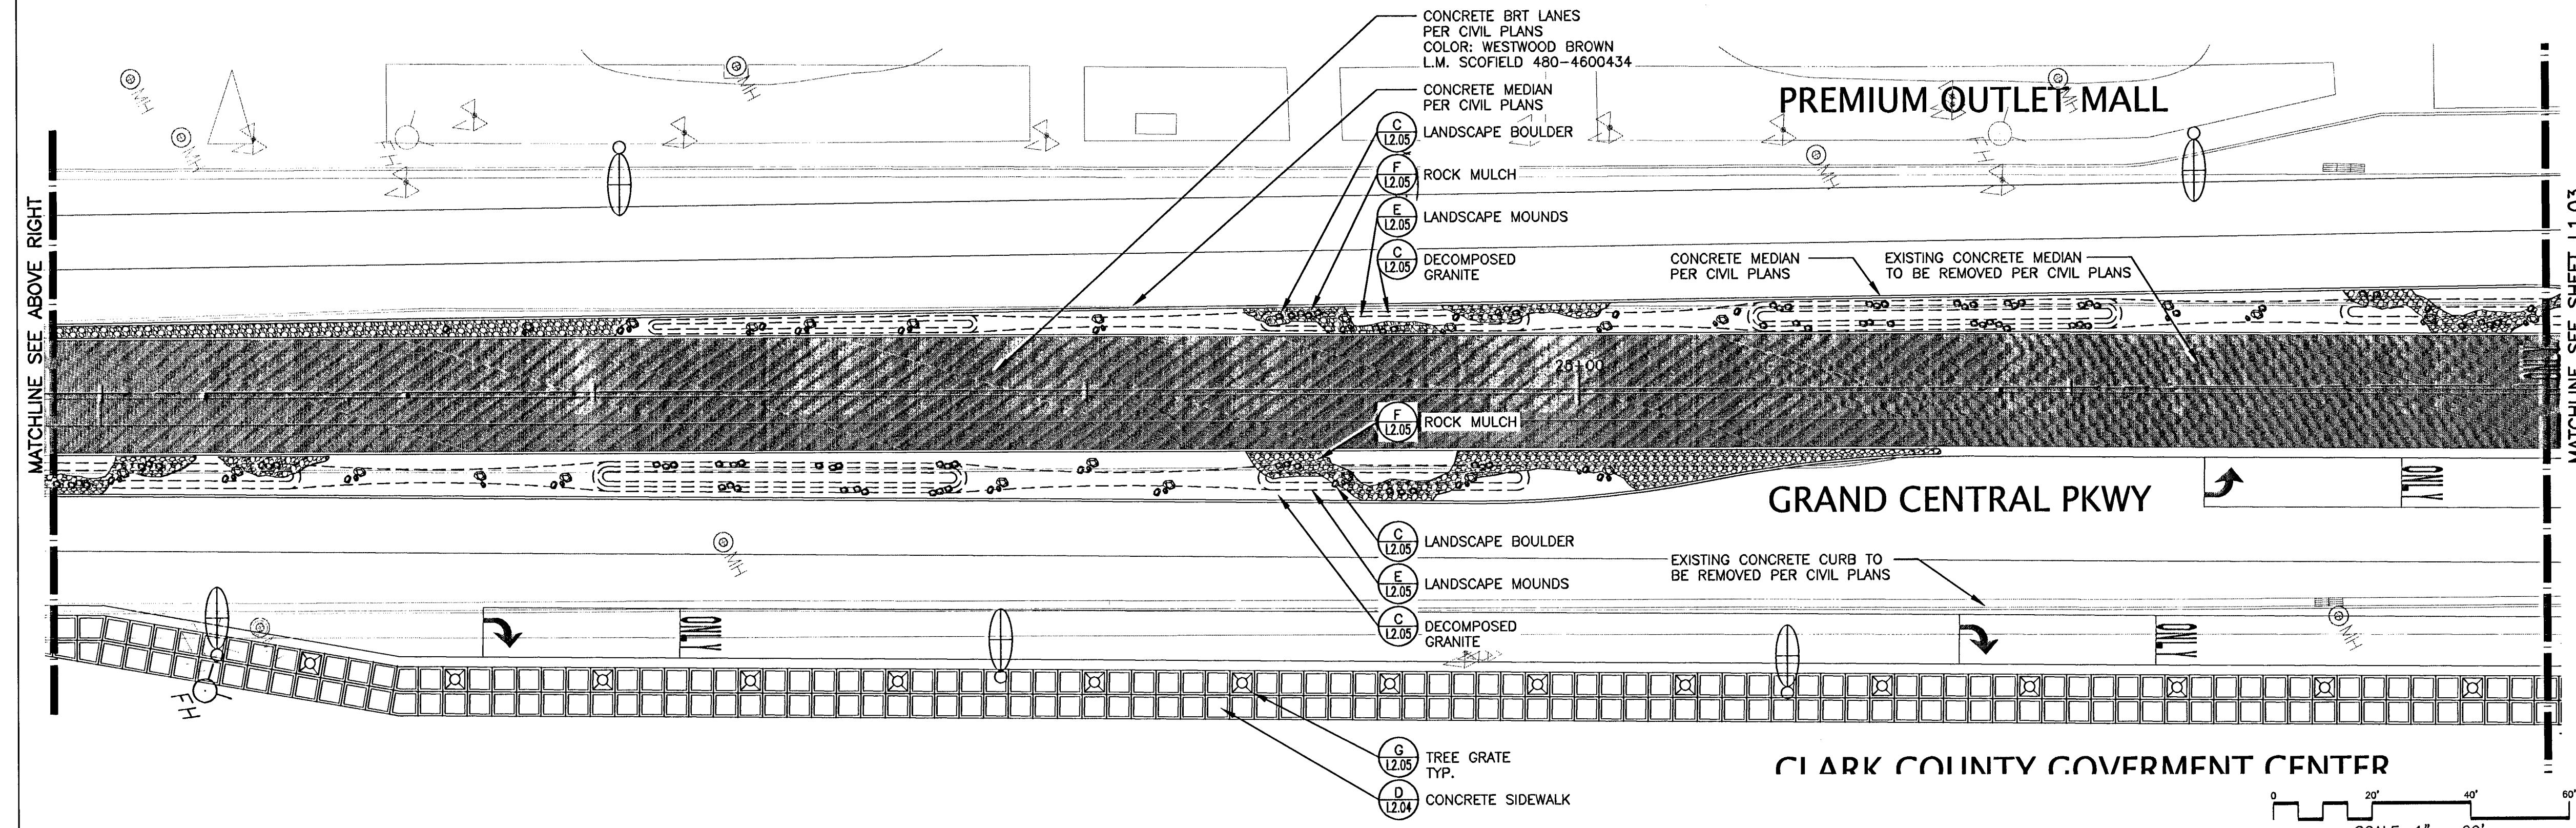

DATE	REVISIONS
4-29-08	CONCRETE BRT LANES PER CIVIL PLANS
7-17-08	PER OWNER

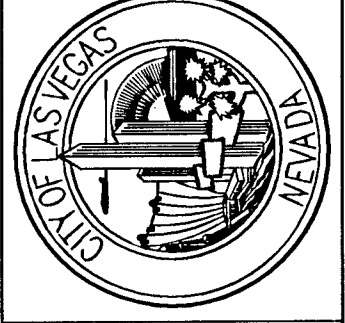

PARSONS BRINCKERHOFF
 Las Vegas, Nevada


PROJECT # 1074782
 DESIGN BY: WNE/JTT
 DATE: 09-08-06

SCALE: 1" = 20'
 F.L.D. BK. # N/A

DEPARTMENT OF PUBLIC WORKS
 LAS VEGAS RESORT CORRIDOR FIXED GUIDEWAY
 GRAND CENTRAL PARKWAY
 LANDSCAPE-CONSTRUCTION PLAN

DRAWING No. 113
 L102

poggemeyer
 design group, inc.

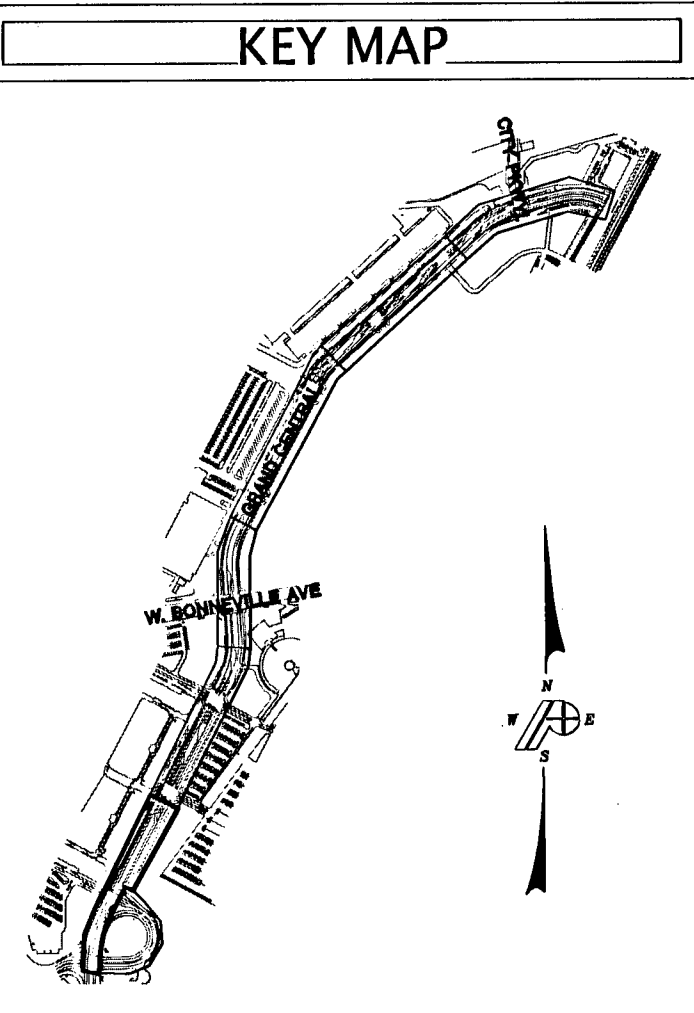

Call before you Underground
 1-702-455-7511

Call before you Overhead
 1-702-227-2929

1-800-227-2600

1-702-455-7514

NOTE: SEE SHEET L1.01 FOR CONSTRUCTION NOTES

125539

1074782