




### NOTES


1. IF SAWCUT IS WITHIN THREE FEET OF EXISTING ASPHALT CONCRETE SURFACE OR OTHER PATCH, REMOVE EXISTING PAVEMENT TO THAT EDGE AND REPLACE ENTIRE SECTION.
2. NATIVE SOILS AT THE BOTTOM OF THE TRENCH SHOULD BE MOISTURE CONDITIONED AND COMPACTED TO 90% RELATIVE COMPACTION, AS EVALUATED BY ASTM D1557, UNLESS EXPOSED SOILS AT THE BASE OF THE TRENCH ARE LOOSE, SOFT OR DISTURBED BY EXCAVATION OPERATIONS IN WHICH CASE THESE SOILS SHALL BE SCARIFIED TO A DEPTH OF 6", MOISTURE CONDITIONED AND COMPACTED TO 95% RELATIVE COMPACTION, AS EVALUATED BY ASTM D1557.

REFER TO USD No. 504, 505 FOR  
ADDITIONAL REQUIREMENTS

N.T.S.

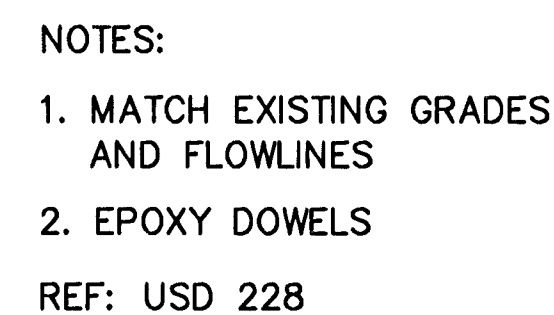

N.T.S.

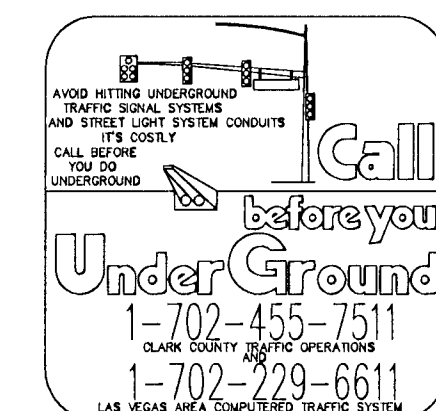

ONLY UTILITIES DEPARTMENT-  
ENGINEERING SERVICE DIVISION

Approval of these plans shall not be construed to be a permit for construction, a commitment to supply water and/or sewer service or an approval of any violation of CNLY Water and/or Sewer Service Rules and Regulations or design and construction standards.

CITY OF NORTH LAS VEGAS UTILITY DEPARTMENT DISCLAIMER

A statement of understanding between the City of North Las Vegas Utility Department (City) and any and all subsequent users of information obtained herefrom:

The plans and supporting information is furnished by the City, and is accepted/used by the recipient with the understanding that the City makes no warranties, express or implied, concerning the accuracy, completeness, reality, or suitability of said plans or any supporting data and further understands that all users are acting at their own risk.


The City shall be under no liability whatsoever resulting from any use of information. This information should not be relied upon as the sole basis for existing water and/or sewer locations. The Engineer shall check and verify all dimensions and locations of existing utilities.

GILMORE AVENUE STORM DRAIN  
THOM BLVD. TO DECATUR BLVD.

## DETAILS

**NOTE:**

SHEET:

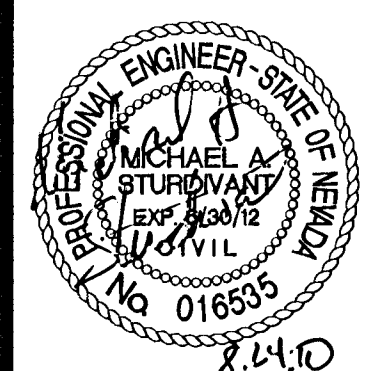

Sheet

DET1

10 of 10  
DRAWING NO.  
327v286