




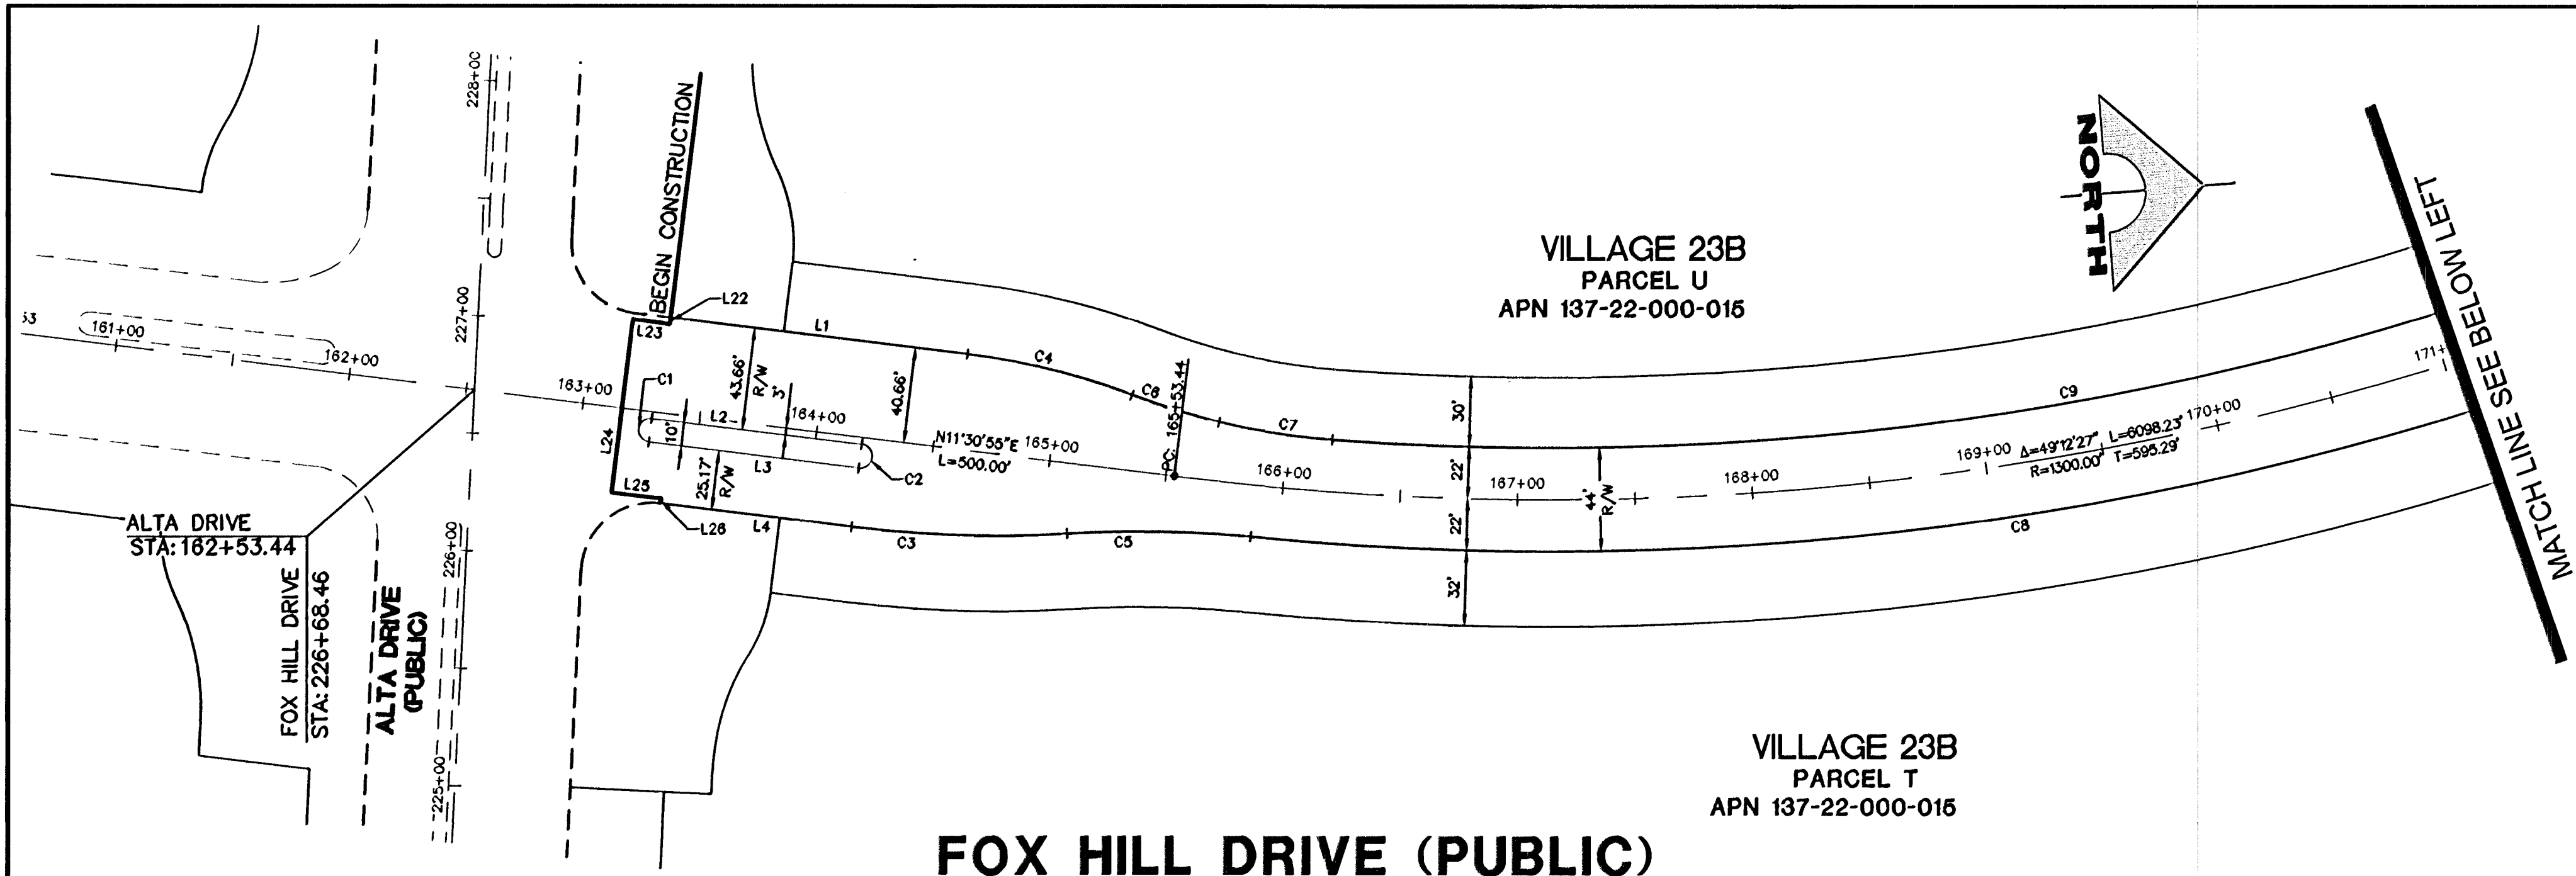

FOX HILL DRIVE (PUBLIC)

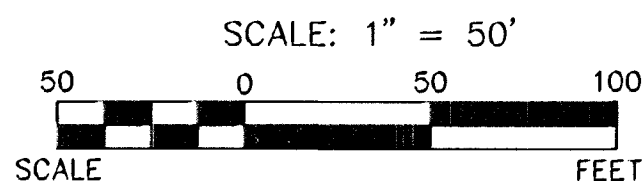

LINE TABLE		
LINE	LENGTH	BEARING
L1	127.42	N11° 30' 55"E
L2	90.00	S11° 30' 55"W
L3	90.00	S11° 30' 55"W
L4	82.03	N11° 30' 55"E
L5	9.41	N59° 03' 48"E
L6	14.98	N59° 03' 48"E
L7	50.26	N8° 19' 44"W
L8	55.35	S4° 59' 11"E
L9	11.76	N59° 03' 48"E
L10	7.31	N59° 03' 48"E
L11	353.06	N37° 41' 32"W
L12	334.67	N37° 41' 32"W
L13	229.83	S79° 08' 12"W
L14	290.02	S79° 08' 12"W
L15	67.76	N48° 03' 04"E
L16	25.47	N48° 03' 04"E
L17	12.36	S50° 04' 12"E
L18	22.38	N59° 42' 50"W
L19	8.61	S50° 40' 29"E
L20	34.97	N68° 35' 19"W
L21	21.17	S24° 26' 57"E
L22	2.67	S78° 29' 05"E
L23	15.84	S11° 30' 55"W
L24	74.16	S78° 29' 05"E
L25	21.25	N11° 30' 55"E
L26	2.00	S78° 29' 05"E

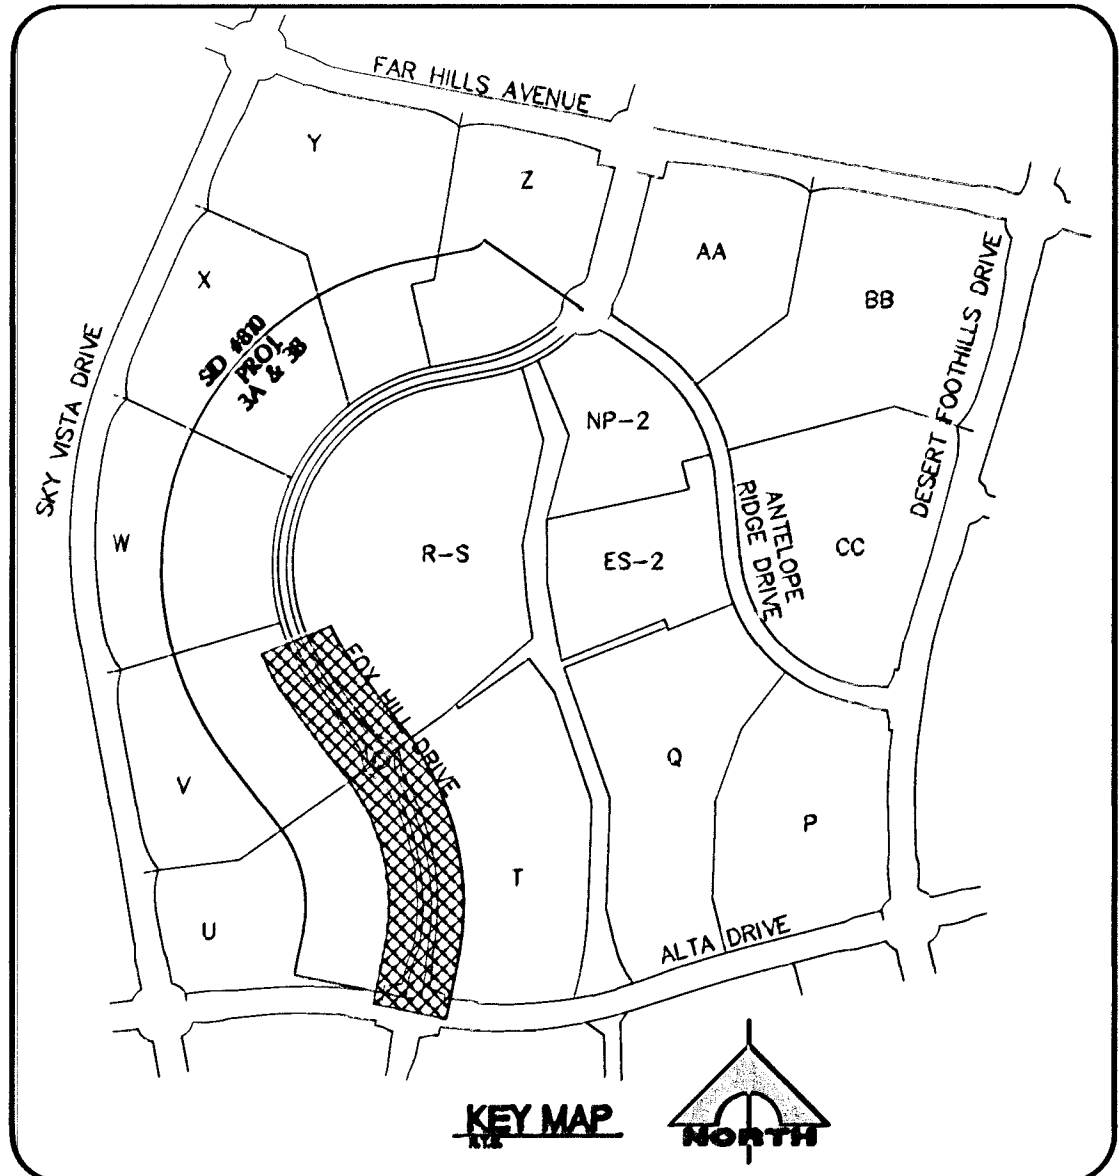

CURVE TABLE				
CURVE	DELTA	RADIUS	LENGTH	TANGENT
C1	180°00'00"	5.00'	15.71'	INFINITY
C2	180°00'00"	5.00'	15.71'	INFINITY
C3	10°31'33"	500.00'	91.86'	46.06
C4	13°49'52"	300.00'	72.42'	36.39
C5	8°59'12"	500.00'	78.42'	39.29
C6	7°25'51"	300.00'	38.91'	19.48
C7	9°18'44"	300.00'	48.76'	24.43
C8	38°34'54"	1322.00'	890.21'	462.72
C9	36°40'55"	1278.00'	818.21'	423.67
C10	102°14'13"	1.00'	1.78'	1.24
C11	98°38'06"	1.00'	1.72'	1.16
C12	173°42'35"	1.33'	4.03'	24.20
C13	9°33'55"	221.17'	36.92'	18.50
C14	5°00'59"	421.17'	36.87'	18.45
C15	15°54'33"	96.17'	26.70'	13.44
C16	132°45'31"	1.00'	2.32'	2.29
C17	23°09'09"	67.17'	27.14'	13.76
C18	118°48'28"	5.00'	10.37'	8.46
C19	5°47'27"	221.17'	22.35'	11.19
C20	8°02'11"	400.00'	56.10'	28.10
C21	38°03'19"	200.00'	132.84'	68.97
C22	15°34'58"	75.00'	20.40'	10.26
C23	57°48'18"	68.50'	69.11'	37.82
C24	66°32'01"	68.50'	79.54'	44.94
C25	19°51'11"	75.00'	25.99'	13.13
C26	9°30'37"	400.00'	66.39'	33.27
C27	33°49'41"	200.00'	118.08'	60.82
C28	117°12'39"	5.00'	10.23'	8.19
C29	21°08'55"	67.17'	24.79'	12.54
C30	132°44'11"	1.00'	2.32'	2.29
C31	19°13'14"	96.17'	32.26'	16.28
C32	6°05'16"	221.17'	23.50'	11.76
C33	91°17'54"	1.00'	1.59'	1.02
C34	106°50'21"	1.00'	1.86'	1.35
C35	8°24'12"	221.17'	32.44'	16.25
C36	4°18'14"	421.17'	31.84'	15.83
C37	174°34'11"	1.33'	4.05'	28.05
C38	116°49'44"	978.00'	1994.19'	1590.81
C39	116°49'44"	1022.00'	2083.91'	1662.17
C40	74°13'00"	1.00'	1.30'	0.76
C41	79°31'45"	1.00'	1.39'	0.83
C42	86°38'45"	1.00'	1.51'	0.94
C43	69°53'51"	1.00'	1.22'	0.70
C44	31°05'08"	772.00'	418.84'	214.71
C45	28°59'54"	873.00'	441.84'	225.76
C46	28°43'37"	165.00'	82.73'	42.25

CURVE TABLE				
CURVE	DELTA	RADIUS	LENGTH	TANGENT
C47	17°29'59"	75.00'	22.91'	11.54
C48	178°25'14"	3.50'	10.78'	112.01
C49	9°17'38"	150.67'	24.44'	12.25
C50	94°08'51"	1.00'	1.64'	1.08
C51	98°43'33"	1.00'	1.72'	1.17
C52	80°12'20"	1.00'	1.40'	0.84
C53	78°22'06"	1.00'	1.37'	0.82
C54	13°59'22"	96.17'	23.48'	11.80
C55	6°15'55"	150.67'	16.48'	8.25
C56	96°24'57"	3.00'	5.05'	3.36
C57	125°15'53"	1.00'	2.19'	1.93

BASIS OF BEARINGS
NORTH 89°45'08" EAST BEING THE SOUTH LINE OF THE SOUTHWEST QUARTER (SW 1/4) OF SECTION 35, TOWNSHIP 20 SOUTH, RANGE 59 EAST, M.D.M., AS SHOWN BY MAP ON FILE IN FILE 91, PAGE 28 OF PARCEL MAPS IN THE CLARK COUNTY RECORDER'S OFFICE, CLARK COUNTY, NEVADA.


BENCHMARK		
DESCRIPTION	NAVD 88 DATUM	NAVD 88 DATUM
RIVET AND PLATE IN TOP OF CURB • NORTHEAST CORNER OF DESERT FOOTHILLS AND ALTA DRIVE	3304.45 (FEET)	1007.197 (METERS)
CLV BM No. 51V09 34NE8		

VILLAGE 23B
PARCEL V
APN 137-22-000-016

VILLAGE 23B
PARCEL S
APN 137-22-000-016

VILLAGE 23B
PARCEL U
APN 137-22-000-016

VILLAGE 23B
PARCEL T
APN 137-22-000-016

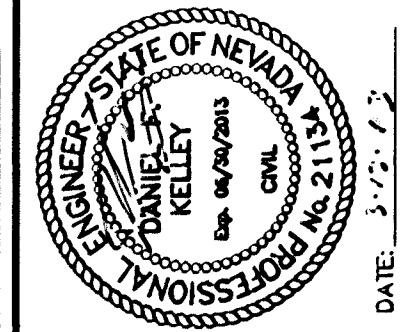

PROJECT NO.	DATE	DESCRIPTION
62023B-204		
DESIGN: DFK		
DRAWN: DFK		
CHECK: JJJ		
PLOT DATE: 03-11-13		
PLOT TIME: 11:56:23		

G.C. WALLACE COMPANIES
ENGINEERS | PLANNERS | SURVEYORS
5555 RAINBOW BOULEVARD, LAS VEGAS, NV 89146
T: 702.804.2200 F: 702.804.2299 GCWALLACE.COM
LAS VEGAS, NEVADA
LAS VEGAS
F:\Projects\600\62023B-204\DWG\Production\304-HC.dwg
Daniel Kelley

THE HOWARD HUGHES COMPANY, LLC
FOX HILL DRIVE
FROM ALTA DRIVE TO ANTELOPE RIDGE DRIVE
HORIZONTAL CONTROL 1

DRAWING
HC1
4 OF 42 SHTS

CLV #12725724 4/17/89