
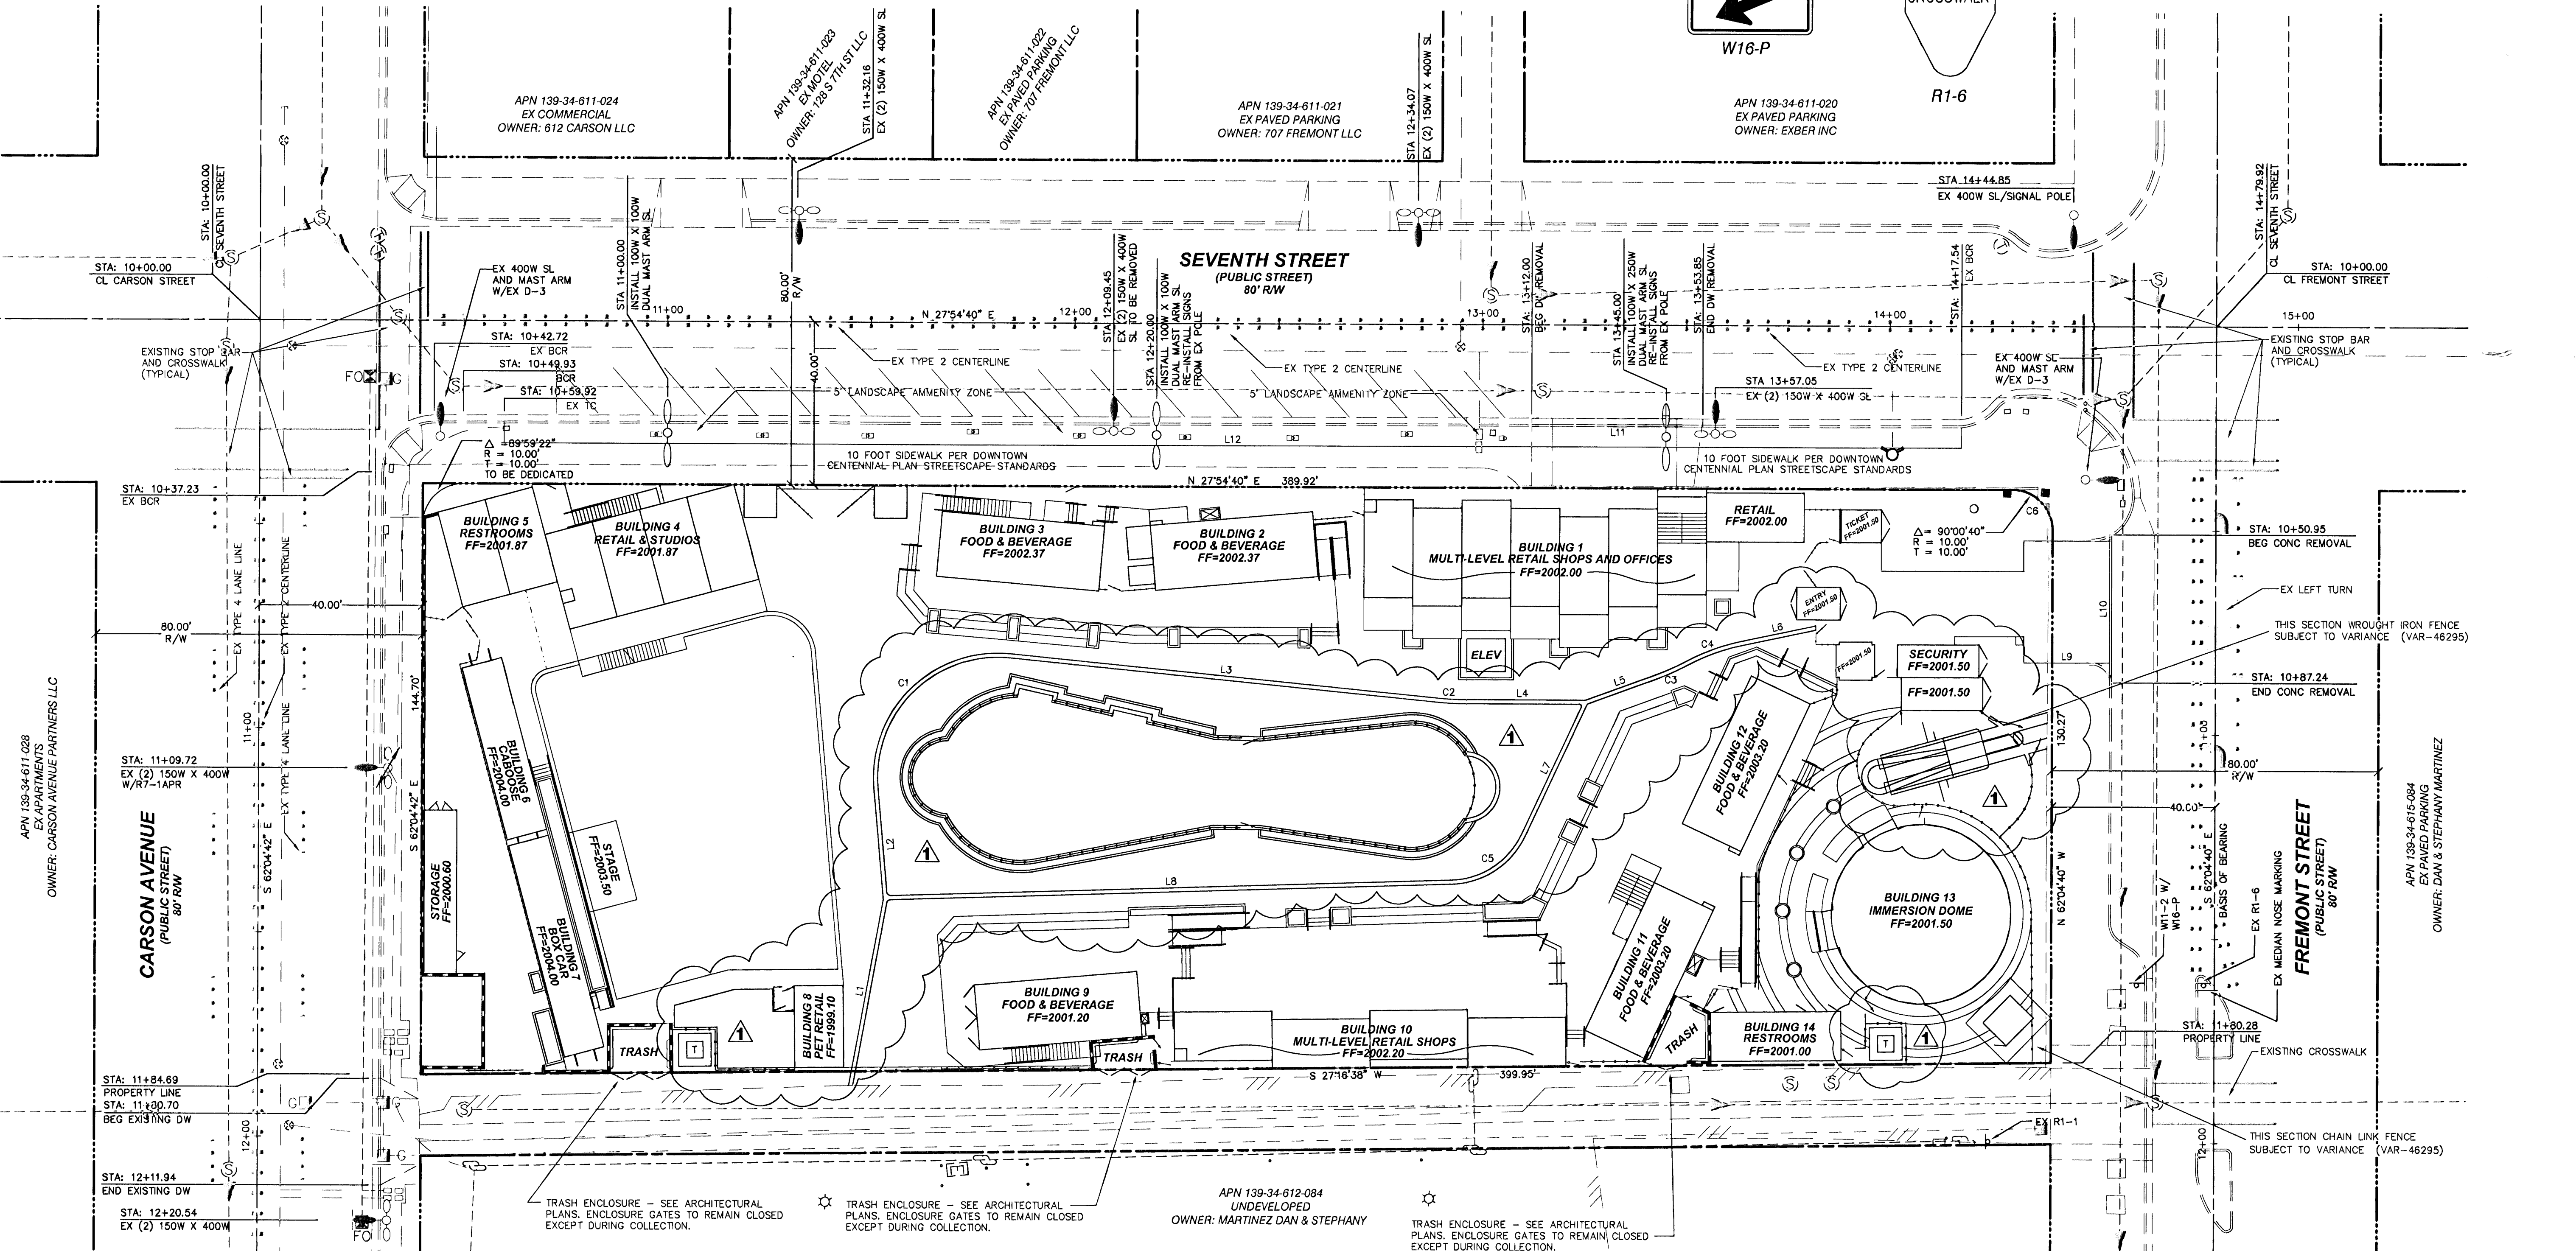
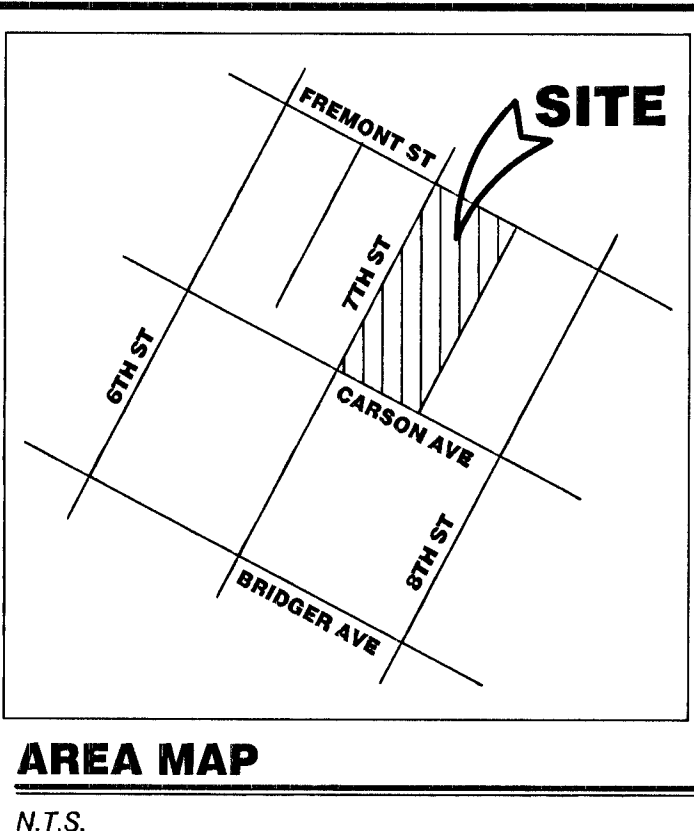


BENCHMARK
CITY OF LAS VEGAS BENCHMARKS - 2008 ADJUSTMENT
ID 8LV0134NG
RIVET AND PLATE IN THE TOP OF CURB AT THE SOUTHWEST CORNER OF LAS VEGAS BOULEVARD AND FREMONT STREET.
2007.31 FEET
611.829 METERS
(NAVD 88)

BASIS OF BEARING
SOUTH 82°04'40" EAST BEING THE CENTERLINE OF FREMONT STREET BETWEEN FOUND MONUMENTS AT THE INTERSECTION OF FREMONT STREET AND SEVENTH STREET, AND FREMONT STREET AND EIGHTH STREET AS SHOWN ON SURVEY FILE 67, AT PAGE 79 IN THE OFFICIAL RECORDS OF CLARK COUNTY, NEVADA.


LEGAL DESCRIPTION
PORTION OF THE SOUTH HALF (S 1/2) OF THE NORTHEAST QUARTER (NE 1/4) OF SECTION 34, TOWNSHIP 20 SOUTH, RANGE 61 EAST, M.D.M. CLARK COUNTY, NEVADA.
APN 139-34-612-005

LEGEND	
—	PROPERTY LINE
—	RIGHT OF WAY
—	CENTERLINE
—	AC CUTLINE
—	EXISTING CURB
—	PROPOSED CURB
—	EXISTING EDGE OF PAVEMENT
—	PROPOSED EDGE OF PAVEMENT
—	EXISTING BLOCK WALL
—	PROPOSED BLOCK WALL
—	CONTOUR LINE
—	EXISTING OVER HEAD POWER
—	ASPHALTIC CONCRETE
—	BACK OF CURB
—	BEGINNING OF CURB RADIUS
—	BACK OF WALK
—	CURB & GUTTER
—	CENTERLINE
—	CONCRETE
—	ELECTRICAL
—	END OF CURB RADIUS
—	EDGE OF PAVEMENT
—	EXISTING
—	FINISH GRADE
—	FLOW LINE
—	GRADE BREAK
HP	HIGH POINT
INV	INVERT
LF	LINEAR FEET
LP	LOW POINT
NG	NATURAL GROUND
PL	PROPERTY LINE
PVC	POLYVINYL CHLORIDE
PE	POLYETHYLENE
SL	STREET LIGHT
SMH	SEWER MANHOLE
SSCO	SANITARY SEWER CLEANOUT
STA	STATION
SW	SIDEWALK
TC	TOP OF CURB
TE	TRASH ENCLOSURE
TF	TOP OF FOOTING
TOP	TOP OF SLOPE
TOE	TOE OF SLOPE
TLVT	TELEPHONE VAULT
TRW	TOP OF RETAINING WALL
TW	TOP OF WALL
(88.88)	EXISTING GRADE
88.88	PROPOSED GRADE
EX	EXISTING 100W STREET LIGHT

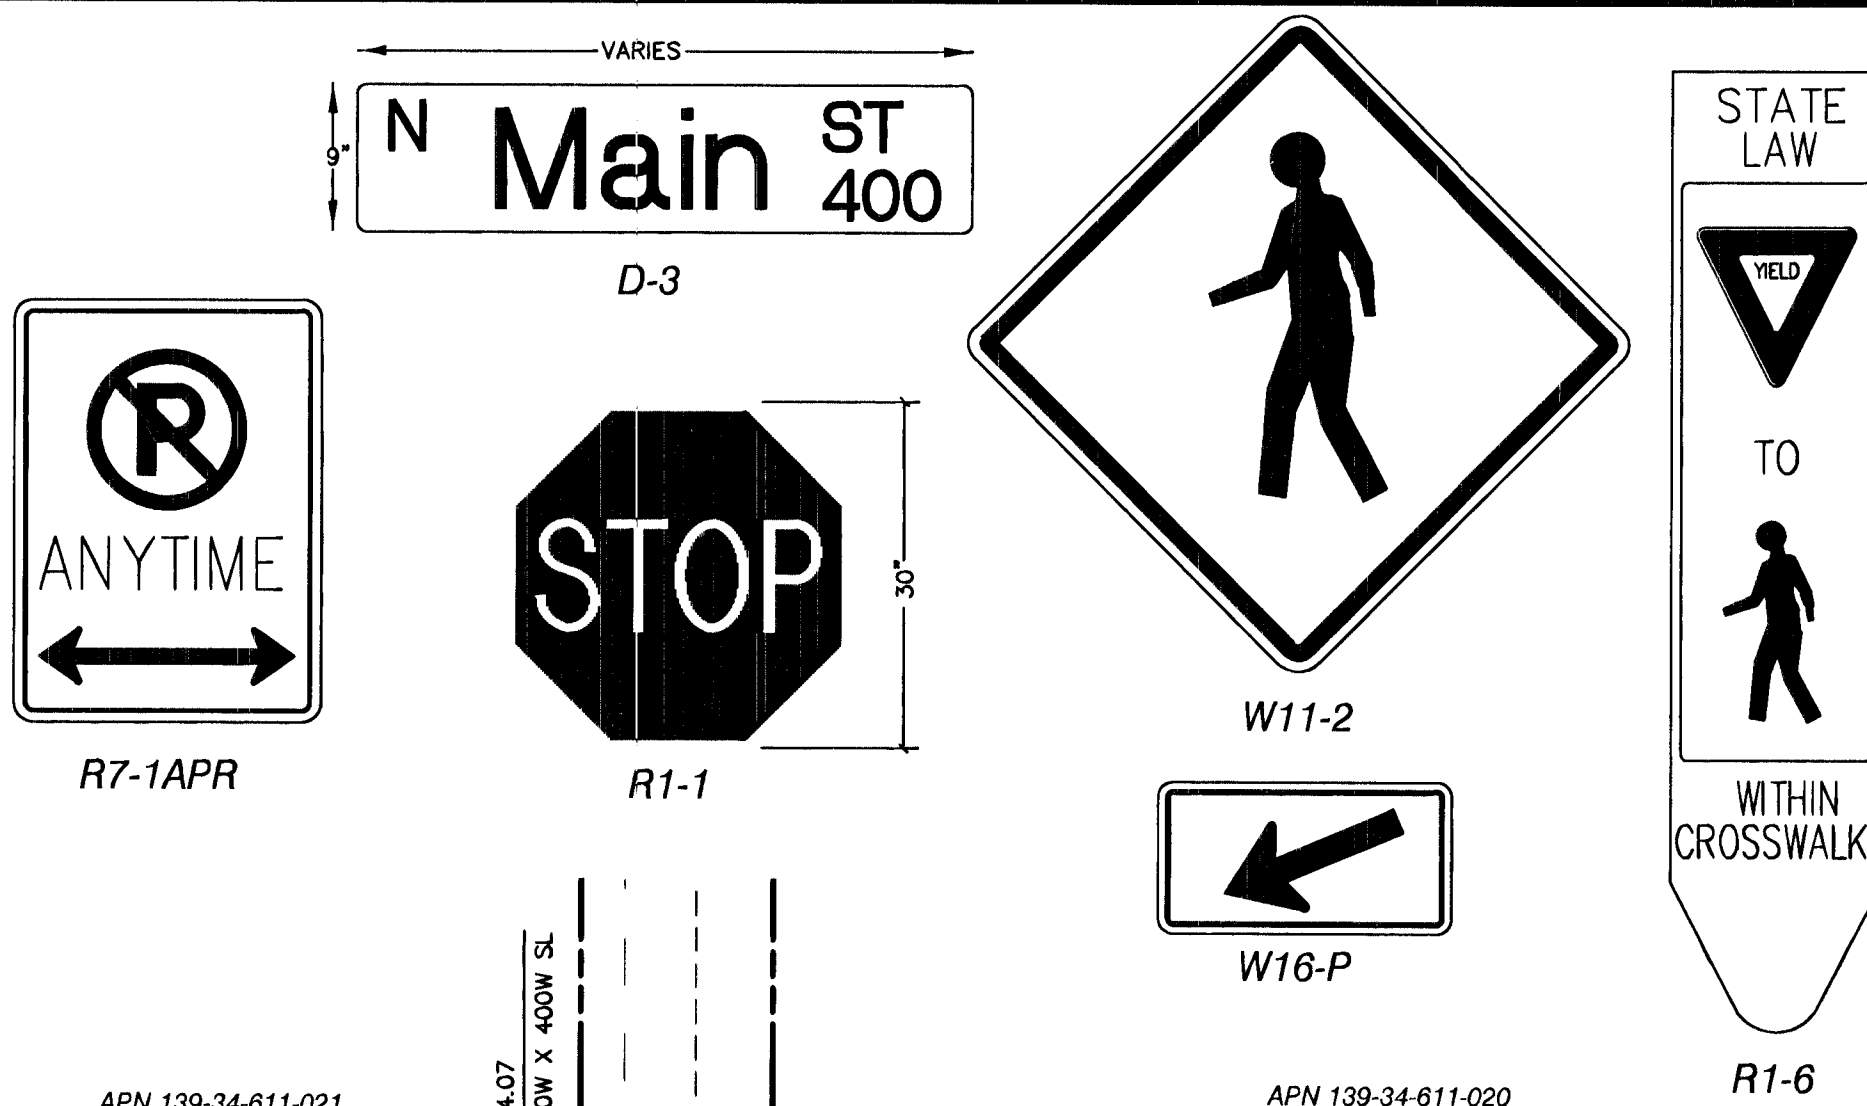

LINE TABLE		
LINE	LENGTH	BEARING
L1	48.29'	N10°23'00"E
L2	27.49'	N05°00'00"W
L3	106.02'	S84°17'35"E
L4	30.54'	S89°53'48"E
L5	18.62'	S70°00'00"W
L6	18.70'	N78°05'27"E
L7	34.45'	N25°00'00"E
L8	137.63'	N88°12'16"E
L9	20.97'	S90°00'00"E
L10	36.29'	N00°00'00"E
L11	41.99'	N89°58'43"W
L12	357.62'	S89°58'20"W

CURVE TABLE			
CURVE	LENGTH	RADIUS	DELTA
C1	53.61'	30.50'	100°42'25"
C2	4.84'	49.50'	5°36'13"
C3	7.33'	49.50'	8°28'49"
C4	14.89'	51.50'	16°34'16"
C5	21.51'	19.50'	63°12'16"
C6	15.71'	10.00'	90°00'12"

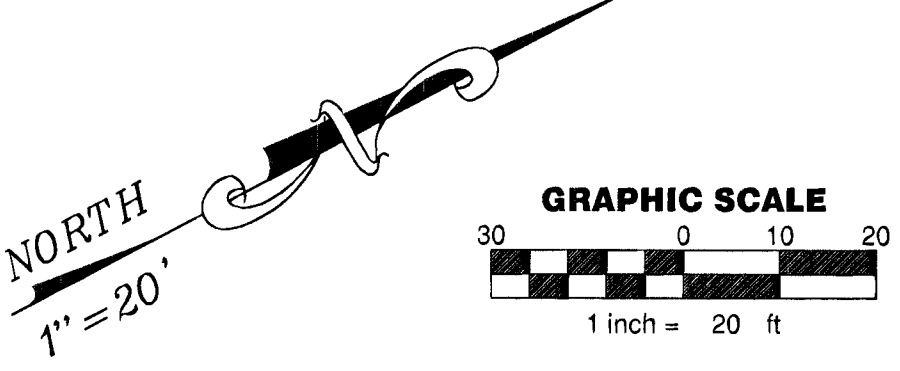

811
AVOID CUTTING UNDERGROUND UTILITY LINES. IT'S COSTLY.
Call before you dig.
1-800-227-2800
NEVADA POWER ENVIRONMENT AND SAFETY SERVICES DEPARTMENT
Call before you OVERHEAD
1-702-227-2929

Call before you UNDERGROUND
1-702-455-7611
CLARK COUNTY TRAFFIC OPERATIONS AND LAS VEGAS AREA COMPUTERIZED TRAFFIC SYSTEM

DOWNTOWN PROJECT
801 LAS VEGAS BLVD, SUITE 150, LAS VEGAS, NV 89101
PHONE: (702) 835-7000 FAX: (702) 835-7001

gtr Associates Ltd.
CIVIL ENGINEERS & LAND SURVEYORS
4880 W. UNIVERSITY AVE, SUITE B2 PH (702) 876-2341
LAS VEGAS, NEVADA 89103 FAX (702) 876-8395

HORIZONTAL CONTROL & TRAFFIC PLAN
PROJECT
FREMONT & 7TH CONTAINER PARK
7TH ST AND FREMONT ST
CITY OF LAS VEGAS, NEVADA

DRAWN BY: 08-12-12
DESIGNED BY:
CHECKED BY:
PROJECT NO. 234-12-020
SCALE: HORIZ: 1"=20'
VERT: N/A

SHEET
C7
SHEET 7 OF 10 SHEETS
CLV DWG # 101V5919

REES, P. JARRELL
Exp: 06/30/2013
CIVIL