




- 1 PROP. 4" PE MAIN
- 2 PROP. 4" PE CAP
(#140-3062)
- 3 ROPE PROP. 4" PE
- 4 PROP. 4" PE PRFT. COUPLING
(140-3530)

A1	500.3
A2	500.5
A3	503

1. Suggested gas line locations are to clear substructures. Locate in the Field.
2. All pipeline construction shall conform to applicable jurisdiction specifications.
3. Gas mains shall be purged per the Operations Manual.
4. Do not scale this drawing.
5. Any changes in the Main location must be authorized by SWG Engineer.
6. Trenching and Pavement Replacement are to conform with RTC Standards 503, 500.3 & 500.5.
7. Request for surveying and/or staking will be submitted to engineering 72 hours in advance, minimum.

PIPE DIA. _____ PIPE LENGTH _____ PIPE TYPE _____ MIN. DURATION _____	TEST MEDIUM TEST METHOD ☐ AIR ☐ GAUGE ☐ NITROGEN ☐ CHART ☐ WATER ☐ GAUGE ☐ SOAP PRESS REC SN# _____
--	--

TEST PRES. (PSIG) _____ TIME _____ DATE _____ PERFORMED BY _____	START END
---	---

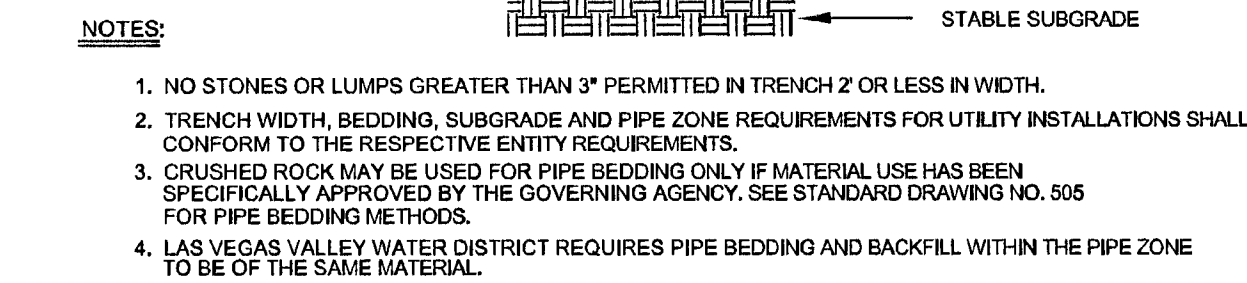

**Know what's below.
Call before you dig.**

PRINT: _____ DATE: _____

SIGNATURE: _____

[illegible]