



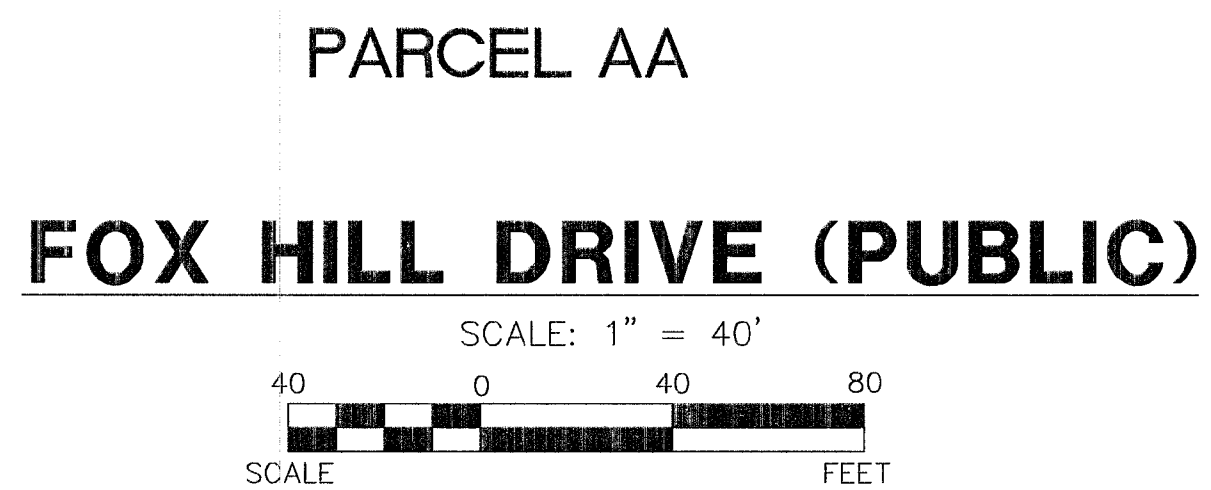

- | SIGNING AND STRIPING CONSTRUCTION NOTES | |
|---|--|
| 1 | INSTALL NEW SIGN(S) (POLE MOUNTED) |
| 2 | INSTALL NEW SIGN(S) (GROUND MOUNTED) |
| 3 | MEDIAN NOSE MARKINGS
(USDCCA STD. DWG. NO. 248) |
| 4 | STORAGE LANE LINE (RPM)
(USDCCA STD. DWG. NO. 246) |
| 5 | INSTALL ARROW (PMF-TYPE 2) |
| 6 | TYPE 4 LANE LINE (RPM)
(STD. DWG. NO. 244.1) |
| 7 | INSTALL "ONLY" (PMF-TYPE 2) |
| 8 | 6" SKIP LINE (PMF-T.1)
(USDCCA STD. DWG. NO. 246.3) |
| 9 | BIKE LANE MARKINGS (PMF-TYPE 2)
(STD. DWG. NO. 244.9) |
| 10 | PEDESTRIAN CROSSWALK
(SUMMERLIN IMPROVEMENT STD S-78) |
| 11 | INSTALL "YIELD" (PMF-TYPE 2) |
| 12 | 8" SOLID WHITE LINE (PMF-TYPE 1) |
| 13 | 8" SOLID YELLOW LINE (PMF-TYPE 1) |
| 14 | INSTALL FISH-HOOK ARROW PER MUTCD
FIGURE 3C-2.B |
| 15 | STOP BAR
(SUMMERLIN IMPROVEMENT STD S-78) |
| E | EXISTING SIGNAGE/STRIPING TO REMAIN |

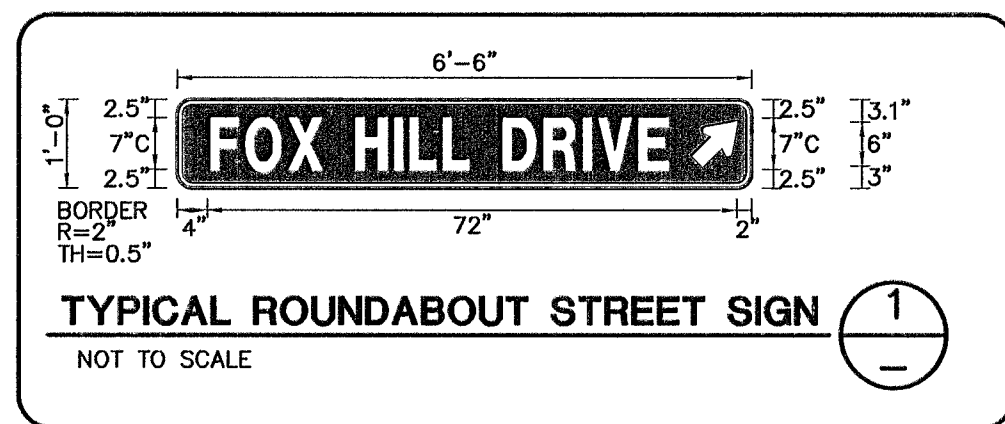