
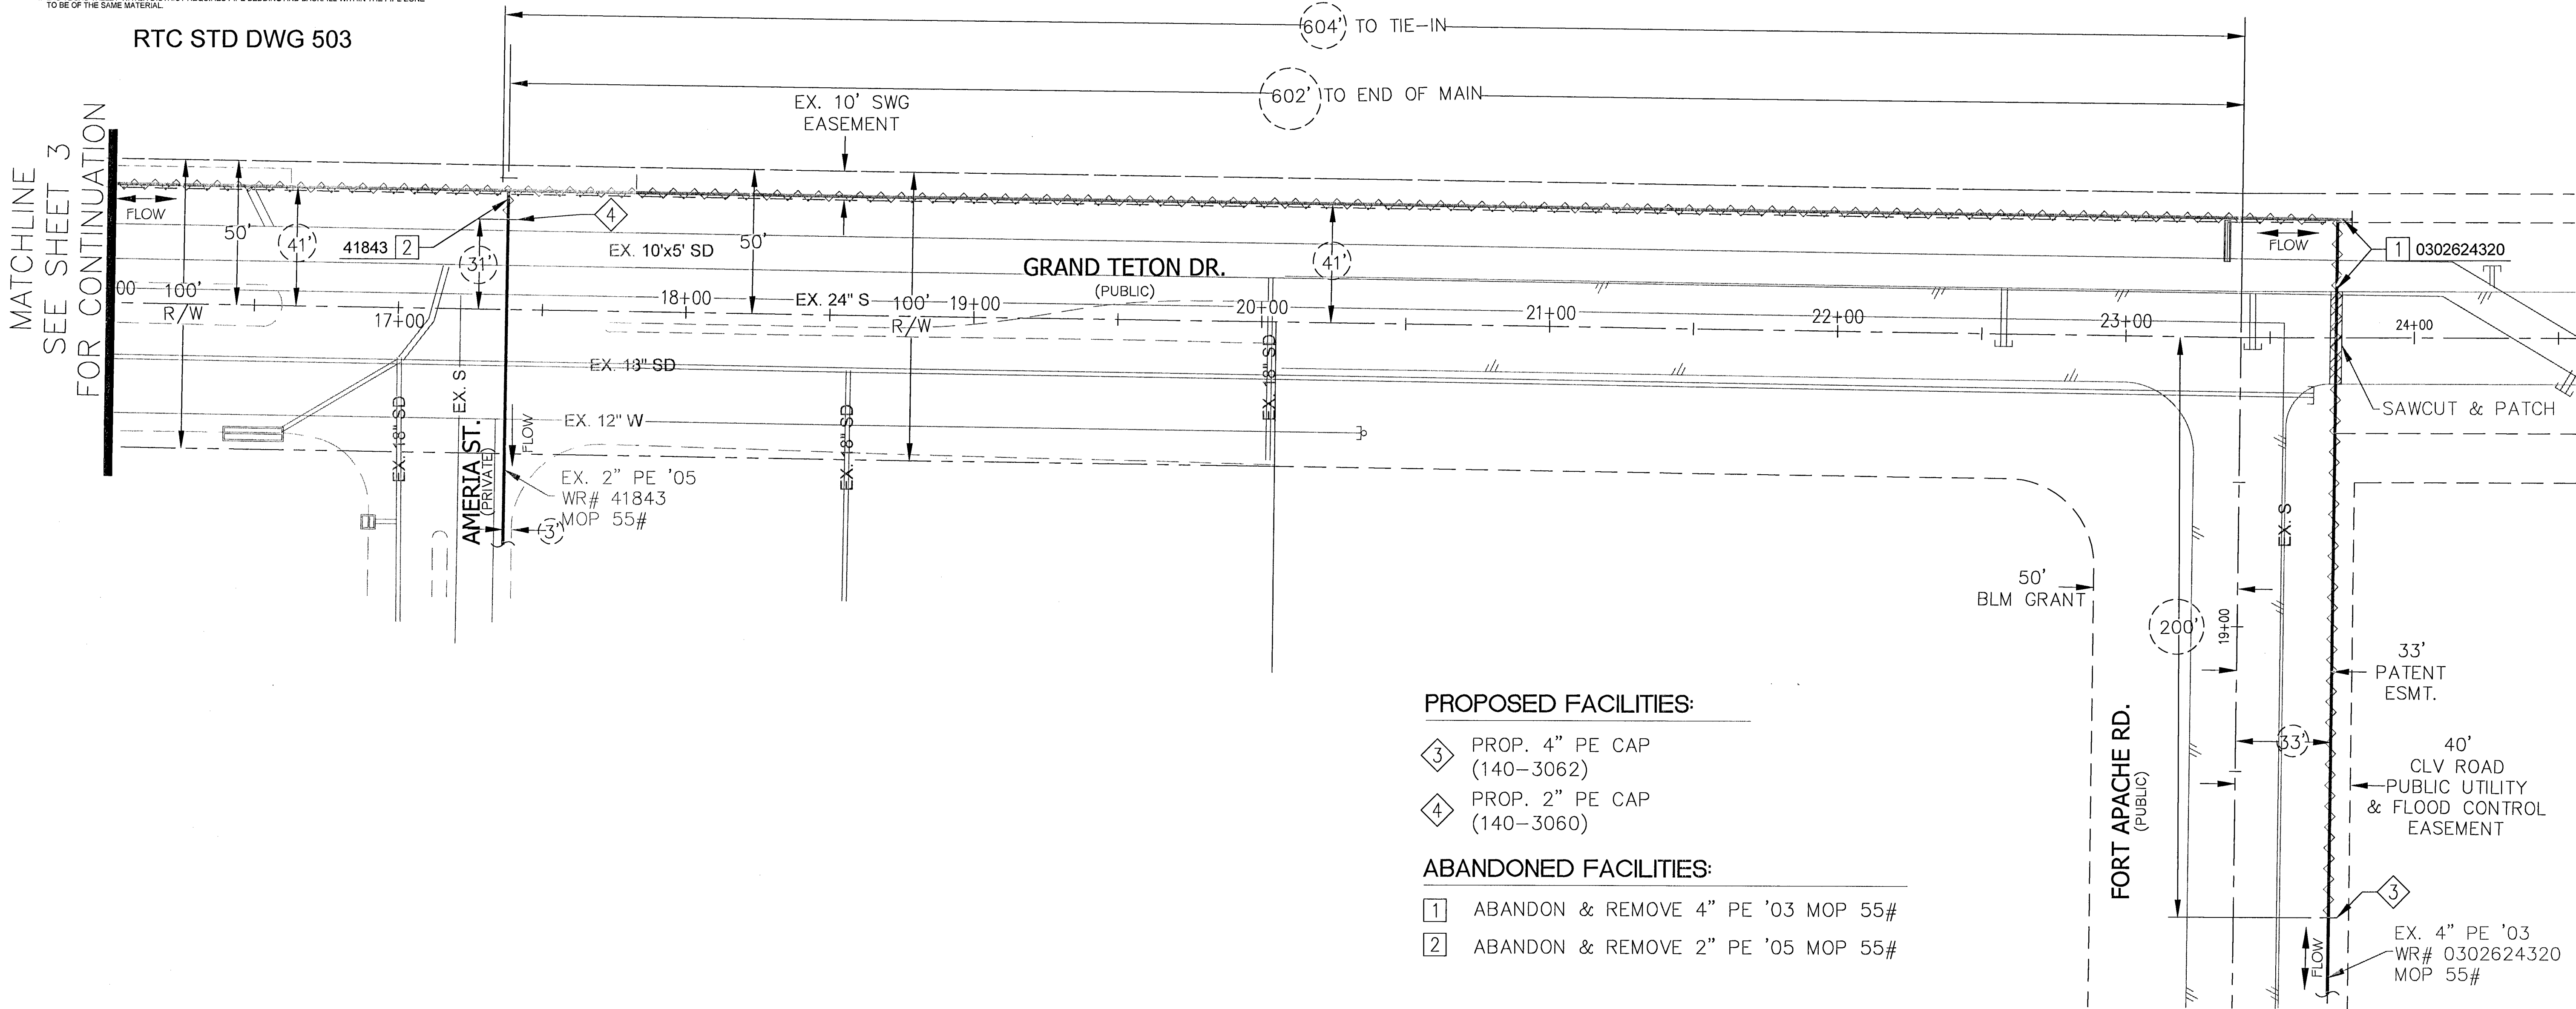
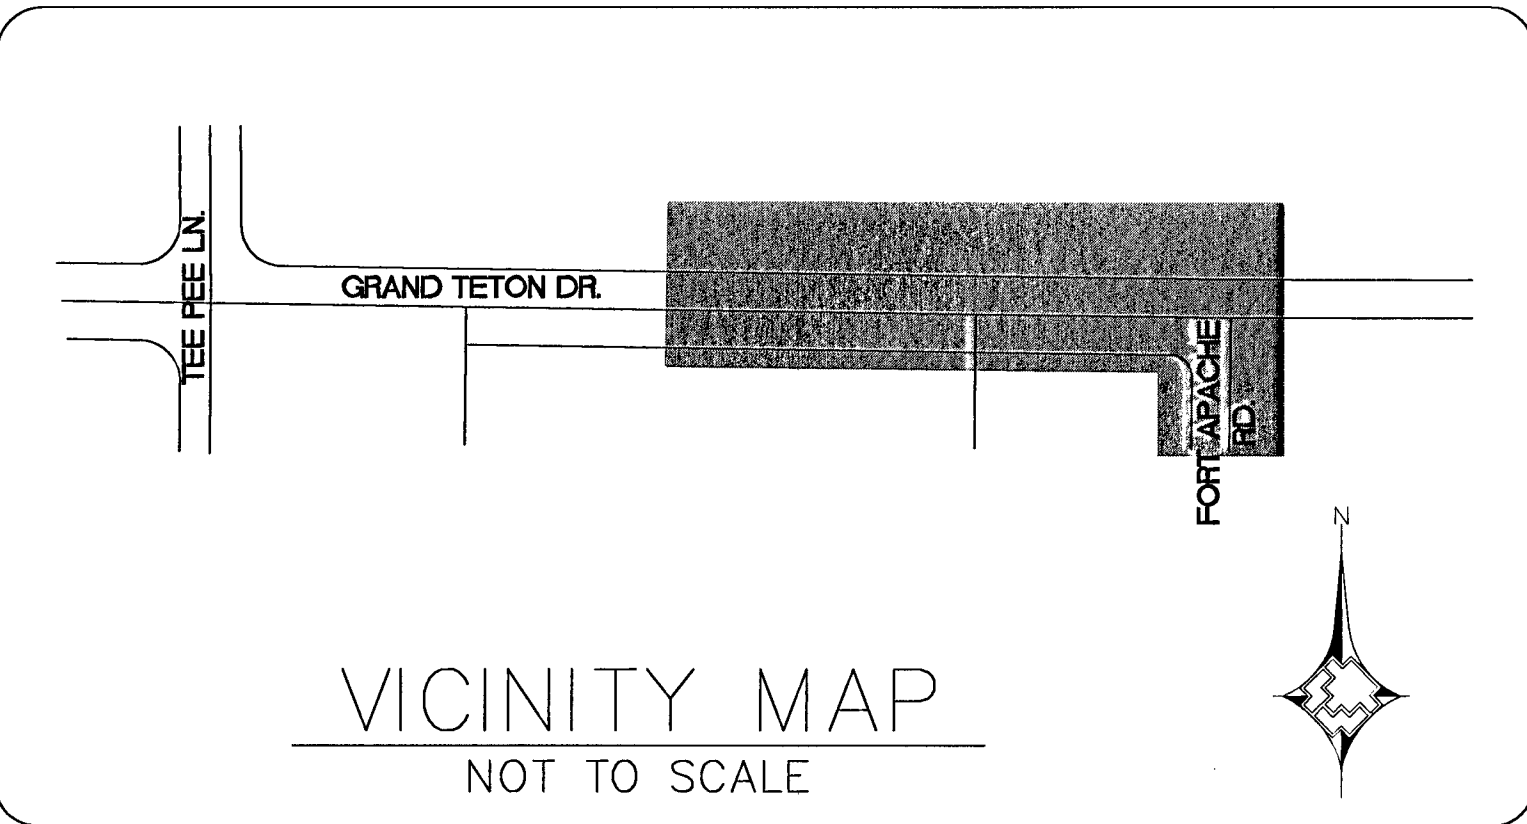
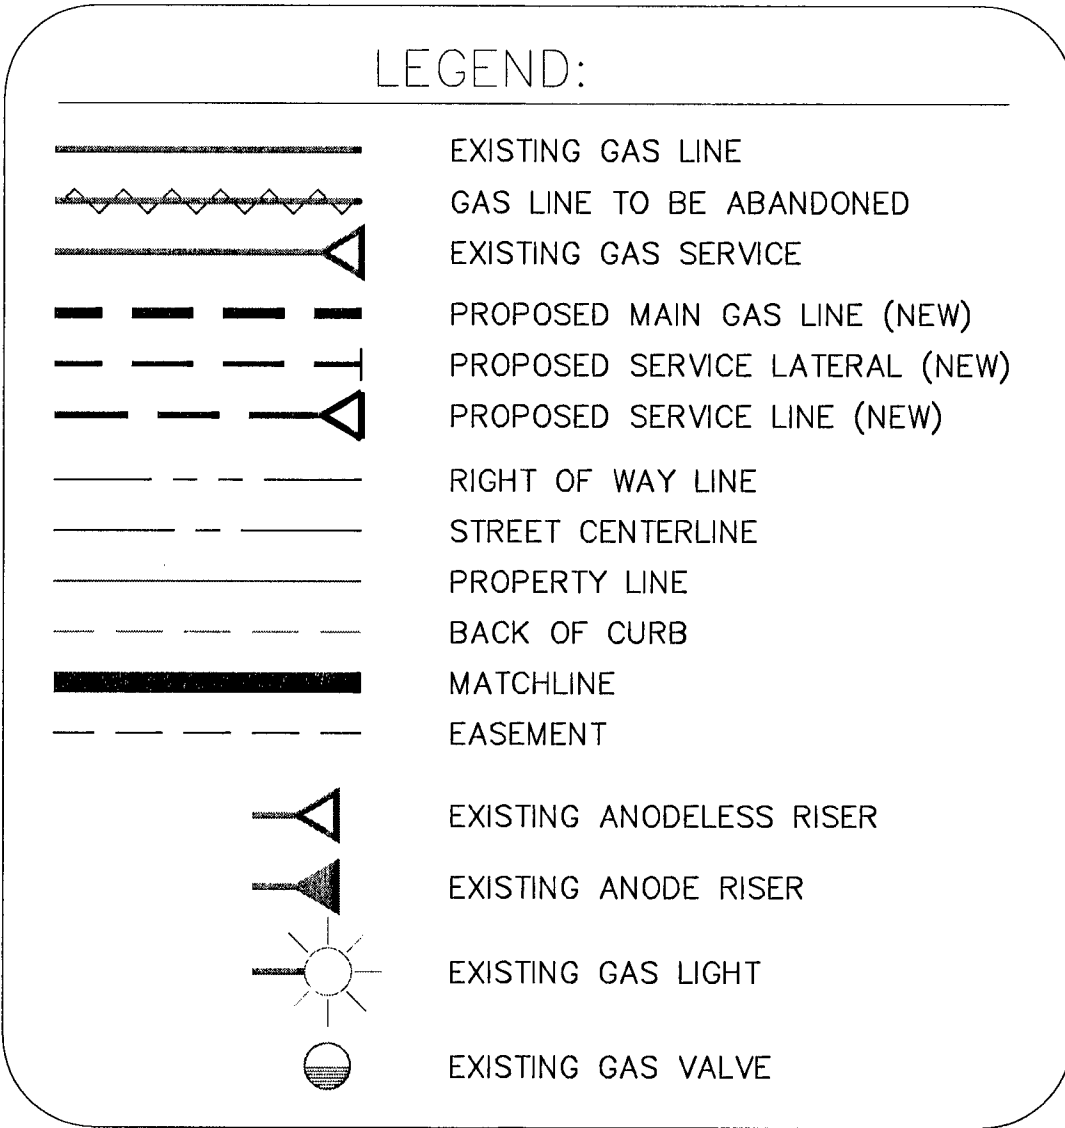
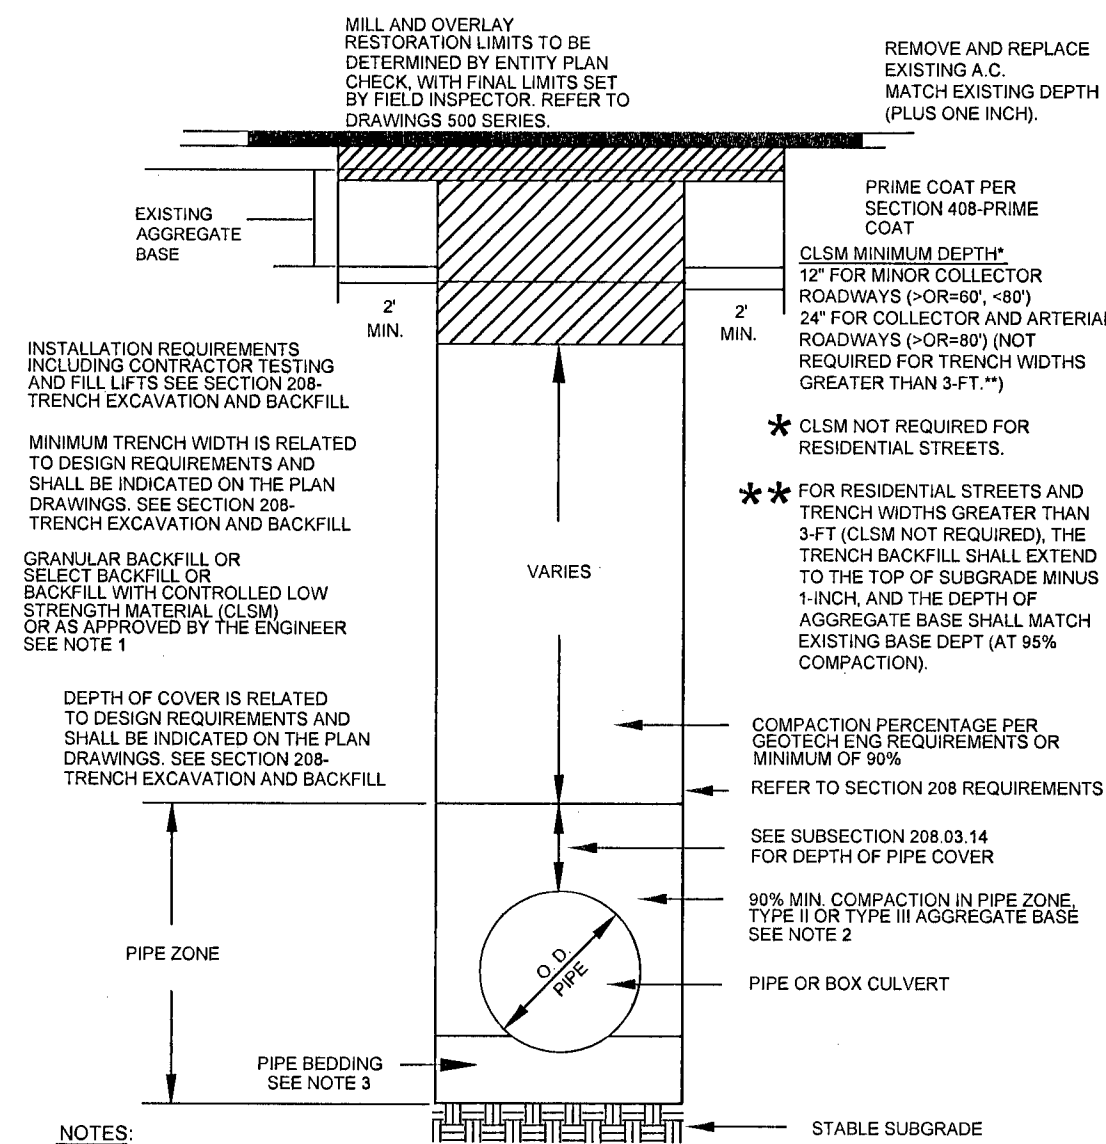


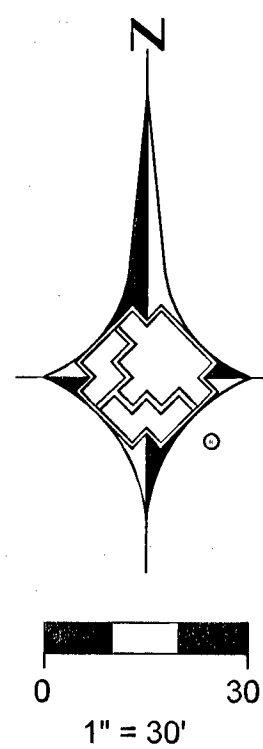


PROPOSED FACILITIES:


- 3 PROP. 4" PE CAP (140-3062)
- 4 PROP. 2" PE CAP (140-3060)

ABANDONED FACILITIES:

- 1 ABANDON & REMOVE 4" PE '03 MOP 55#
- 2 ABANDON & REMOVE 2" PE '05 MOP 55#

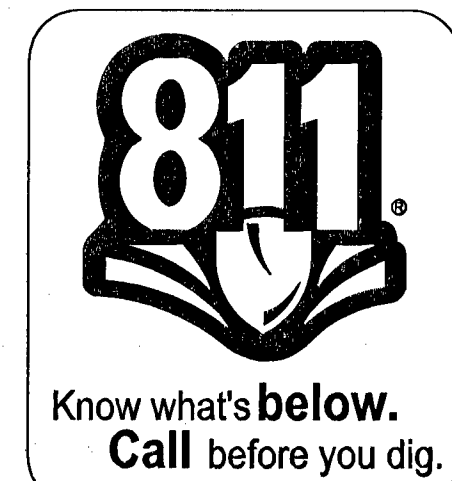

NO.	DESCRIPTION	BY	DATE	APPVD
1.				
2.				
3.				
4.				

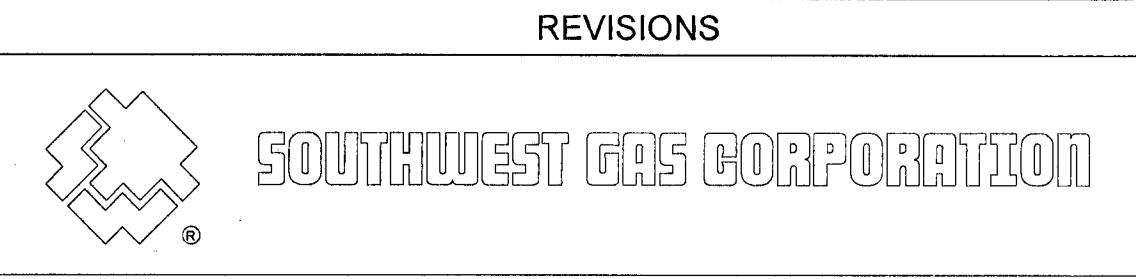

TAX CODES	UNIT NO.	UNIT TYPE	INSTL.	RETIRED	INSTL.	RETIRED
			PROPOSED		COMPLETED	

AS-BUILT DRAWING-PRESSURE TEST DATA	
PIPE DIA.	TEST MEDIUM
PIPE LENGTH	TEST METHOD
PIPE TYPE	
MIN. DURATION	
TEST PRES. (PSIG)	START
TIME	END
DATE	
PERFORMED BY	

VISUAL INSPECTION CERTIFICATION	
I HAVE VISUALLY INSPECTED ALL HEATED FUSIONS, SOLVENT CEMENT, MECHANICAL JOINTS, AND WELDS THAT I HAVE PERFORMED	
NAME	DATE
SEE SHEET 2	
AS-BUILTS ACCEPTED BY	DATE
POSTED BY	DATE
POSTING QC'D BY	DATE

CONSTRUCTION	
INSPECTOR	DATE
FOREMAN	DATE
REVIEWED BY	DATE
SEE SHEET 2	
PERMIT INFORMATION	
CITY OF LAS VEGAS	
TAX CODE	02-0200

ISOLATION AREA	W.R. NO.
326	1802983
LOCATION	ATLAS #/TILE #
T19S R80E S7 M.D.M.	x582y566

ENGINEER/TECH: MARQUIS MANSON	PHONE: 702-365-2008
ACCOUNT REP: MIKE BAILEY	PHONE: 702-528-7744
PROJECT CONTACT: BRIAN DEFELIPPIS	PHONE: 702-235-4040
SHEET NO: 4 OF 6	SCALE: 1"=30'
DWN. BY: ZONE ENG	CHKD. BY:
DATE: 9/24/13	APPVD. BY:
TITLE	
SI-CLV-GRAND TETON AND TEE PEE	
4" PE REPLACEMENT	