



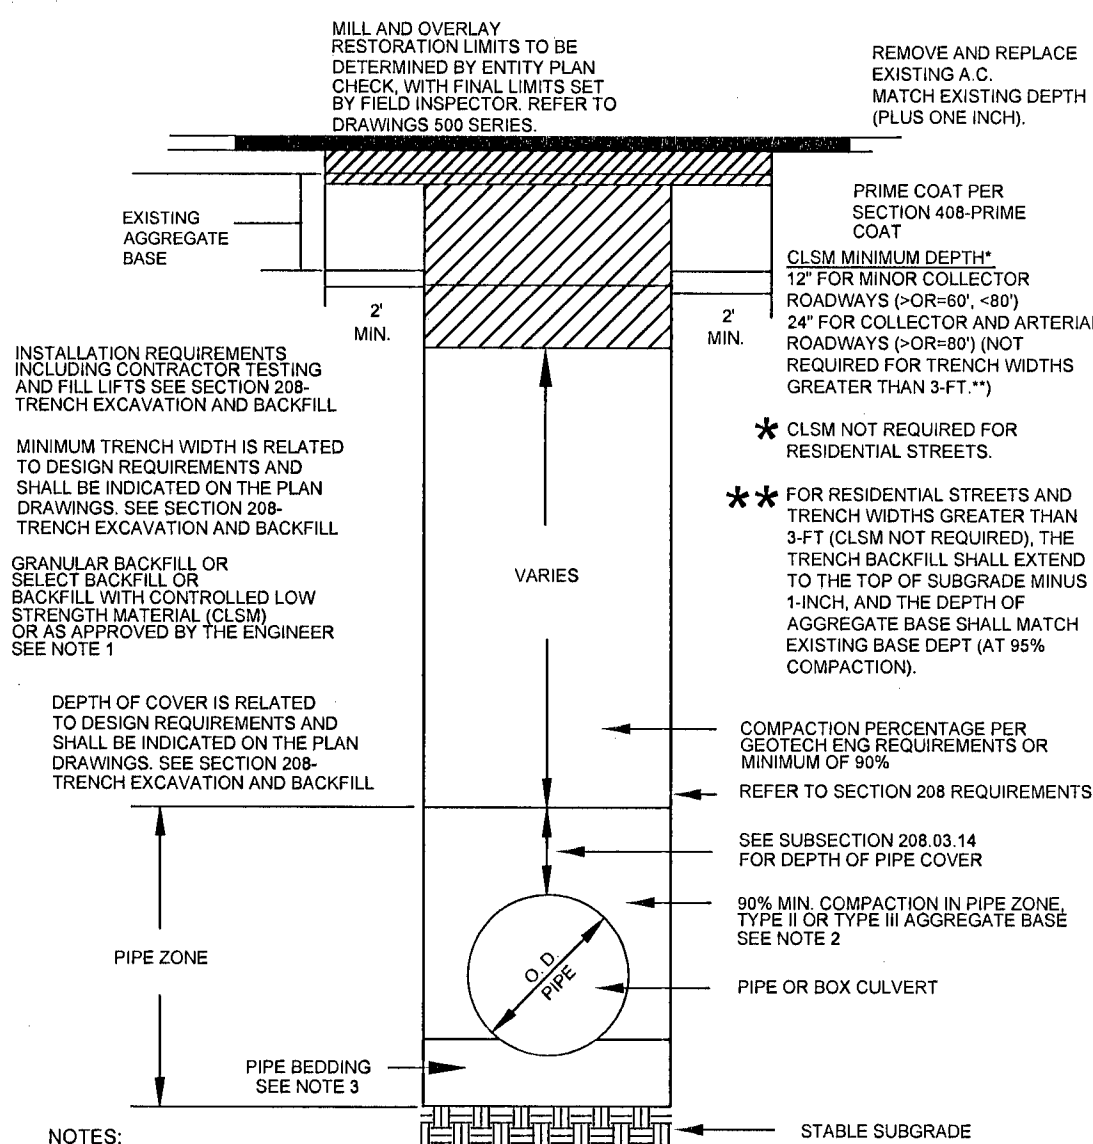

- NOTES:
- NO STONES OR LUMPS GREATER THAN 3" PERMITTED IN TRENCH 2' OR LESS IN WIDTH.
 - TRENCH WIDTH, BEDDING, SUBGRADE AND PIPE ZONE REQUIREMENTS FOR UTILITY INSTALLATIONS SHALL CONFORM TO THE RESPECTIVE ENTITY REQUIREMENTS.
 - CRUSHED ROCK MAY BE USED FOR PIPE BEDDING ONLY IF MATERIAL USE HAS BEEN SPECIFICALLY APPROVED BY THE GOVERNING AGENCY. SEE STANDARD DRAWING NO. 505 FOR PIPE BEDDING METHODS.
 - LAS VEGAS VALLEY WATER DISTRICT REQUIRES PIPE BEDDING AND BACKFILL WITHIN THE PIPE ZONE TO BE OF THE SAME MATERIAL.

RTC STD DWG 503

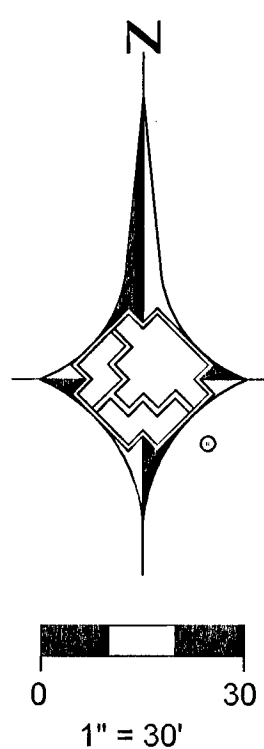

NO.	DESCRIPTION	BY	DATE	APPVD
REVISIONS				
SOUTHWEST GAS CORPORATION				
TAX CODES	UNIT NO.	UNIT TYPE	INSTL. PROPOSED	RETIRED COMPLETED
PROPERTY UNITS				

AS-BUILT DRAWING-PRESSURE TEST DATA			
PIPE DIA.	TEST MEDIUM	TEST METHOD	
PIPE LENGTH	☐ AIR ☐ NITROGEN	☐ GAUGE ☐ CHART	
PIPE TYPE	☐ WATER ☐ SOAP	☐ GAUGE/ PRESS REC SN#	
MIN. DURATION	START	END	
TEST PRES. (PSIG)			
TIME			
DATE			
PERFORMED BY			

VISUAL INSPECTION CERTIFICATION	
I HAVE VISUALLY INSPECTED ALL HEATED FUSIONS, SOLVENT CEMENT, MECHANICAL JOINTS, AND WELDS THAT HAVE BEEN PERFORMED	
NAME	DATE
SEE SHEET 2	
CONSTRUCTION	
INSPECTOR	
FOREMAN	
REVIEWED BY	SEE SHEET 2
PERMIT INFORMATION	
CITY OF LAS VEGAS	
TAX CODE	02-0200
AS-BUILTS ACCEPTED BY	DATE
POSTED BY	DATE
POSTING QC'D BY	DATE

ISOLATION AREA	
326	
W.R. NO.	
1802983	
LOCATION	
T19S R60E S7 M.D.M.	
ATLAS #/TILE #	
x582y566	

ENGINEER/TECH: MARQUIS MANSON	PHONE: 702-365-2008
ACCOUNT REP: MIKE BAILEY	PHONE: 702-528-7744
PROJECT CONTACT: BRIAN DEFELIPPIS	PHONE: 702-235-4040
SHEET NO: 5 OF 6	SCALE: 1"=30'
DWN. BY: ZONE ENG	CHKD. BY:
DATE: 9/24/13	APPVD. BY:
TITLE	
SI-CLV-GRAND TETON AND TEE PEE 4" PE REPLACEMENT	


PROPOSED FACILITIES:

- 1 PROP. 4" PE
- 7 PROP. 4" PE COUPLING (140-3444)

RTC NOTES:


PAVEMENT REPAIR SHALL CONFORM TO RTC:

- A1 503
- A2 500.5

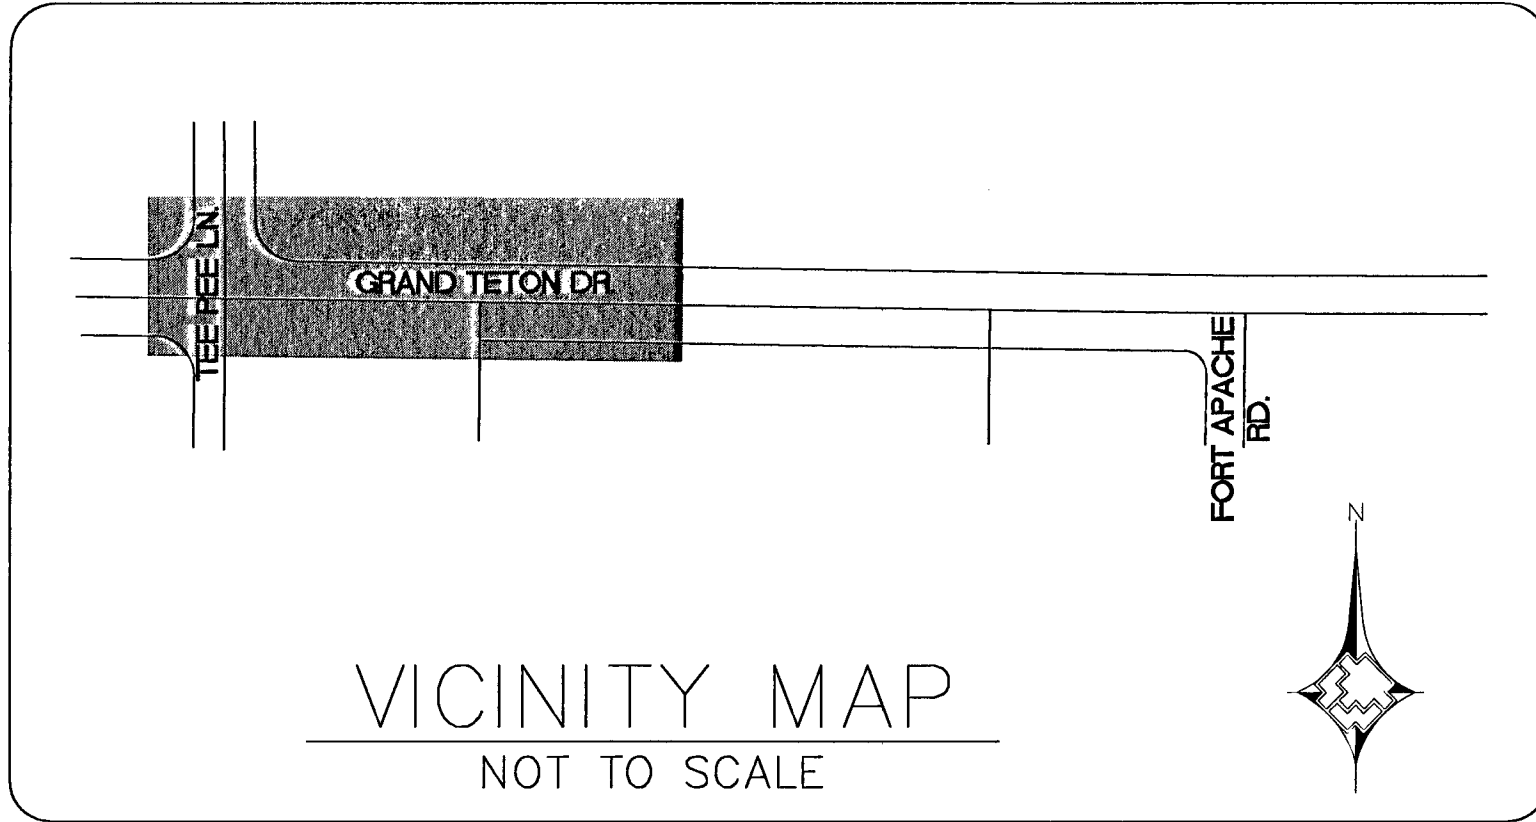

LEGEND:

- EXISTING GAS LINE
- GAS LINE TO BE ABANDONED
- EXISTING GAS SERVICE
- PROPOSED MAIN GAS LINE (NEW)
- PROPOSED SERVICE LATERAL (NEW)
- PROPOSED SERVICE LINE (NEW)
- RIGHT OF WAY LINE
- STREET CENTERLINE
- PROPERTY LINE
- BACK OF CURB
- MATCHLINE
- EASEMENT
- EXISTING ANODELESS RISER
- EXISTING ANODE RISER
- EXISTING GAS LIGHT
- EXISTING GAS VALVE

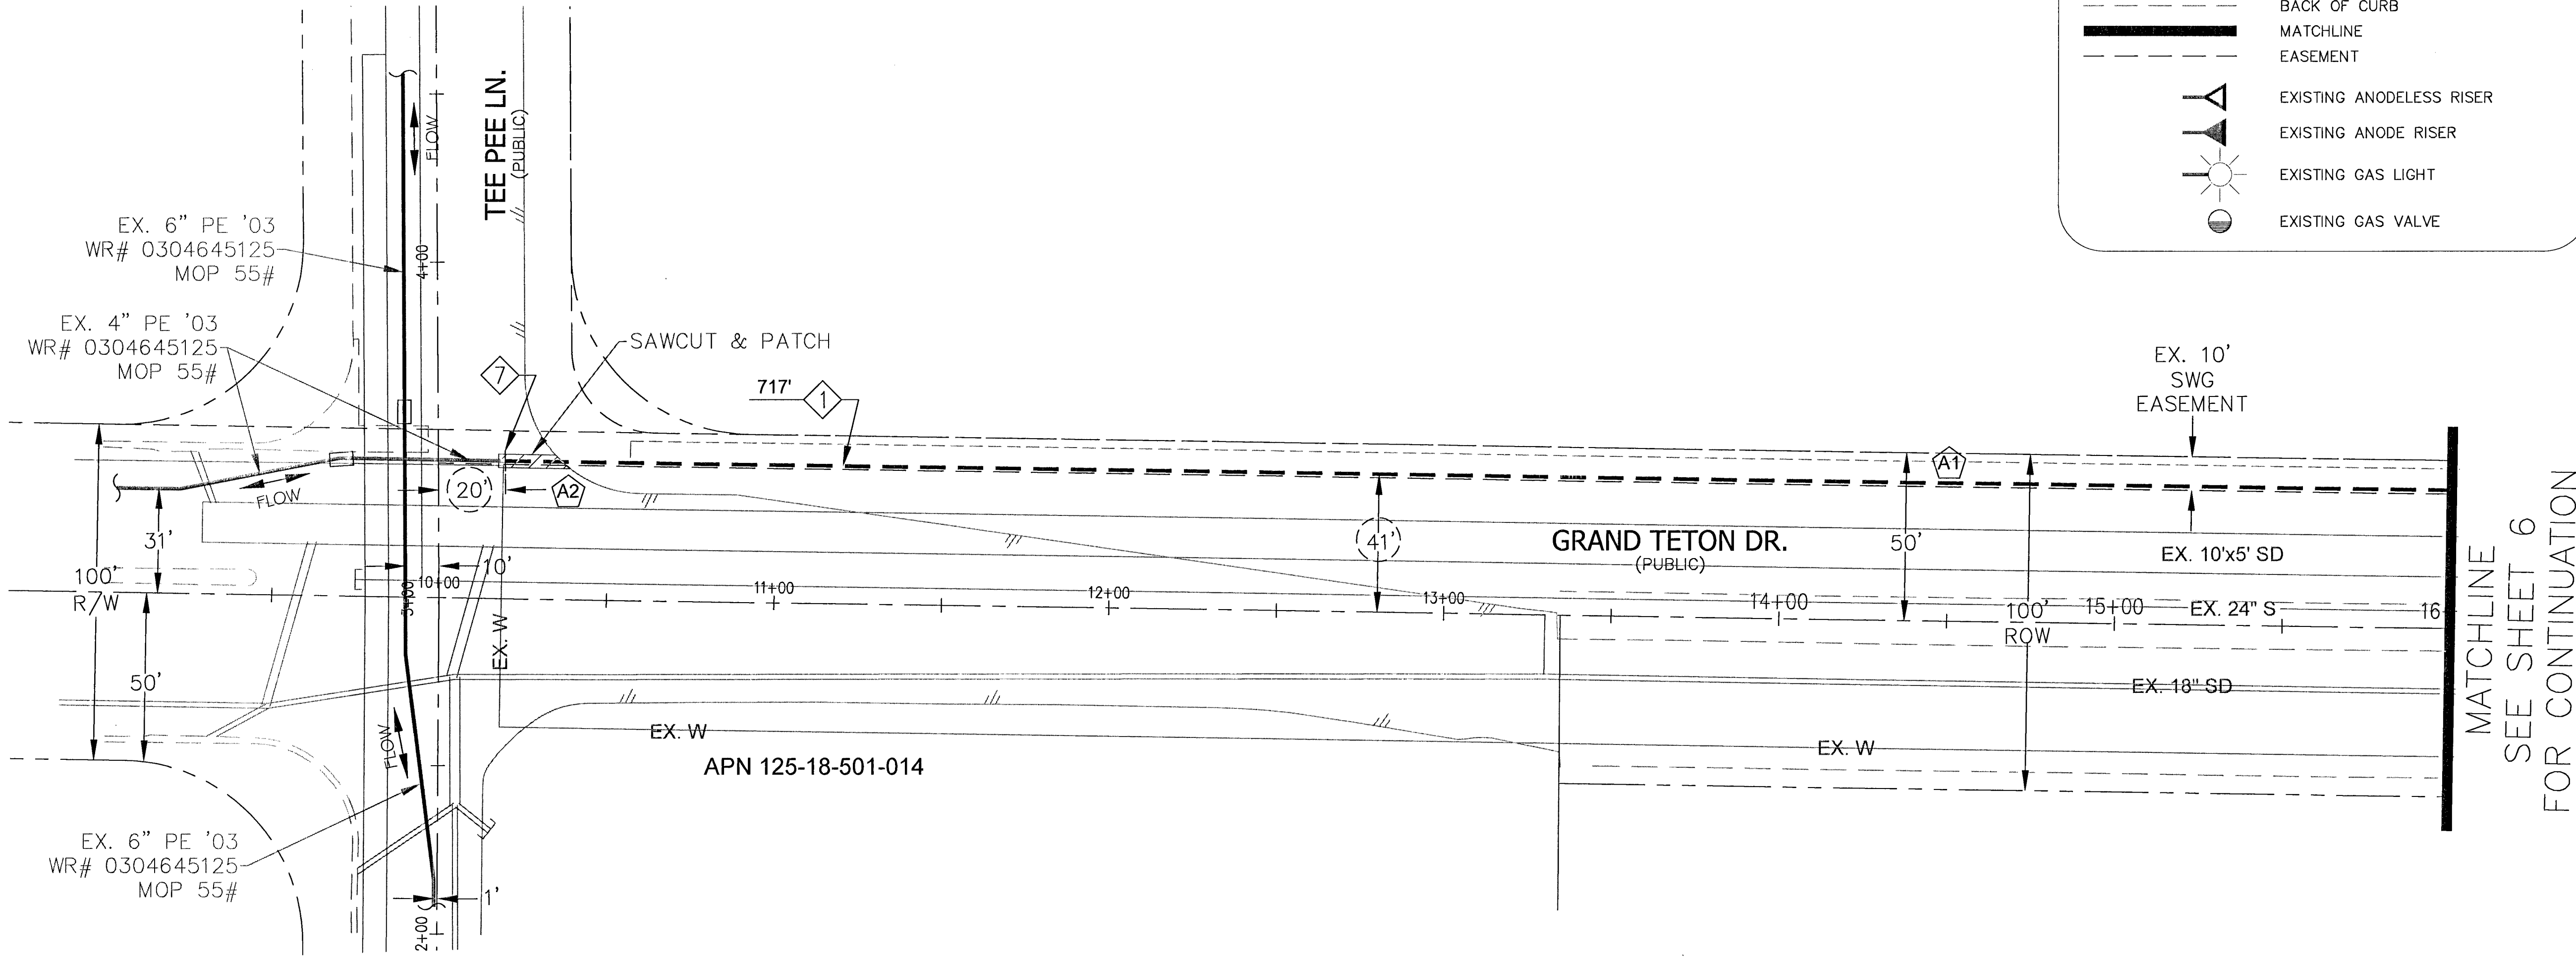

MATCHLINE
SEE SHEET 6
FOR CONTINUATION