



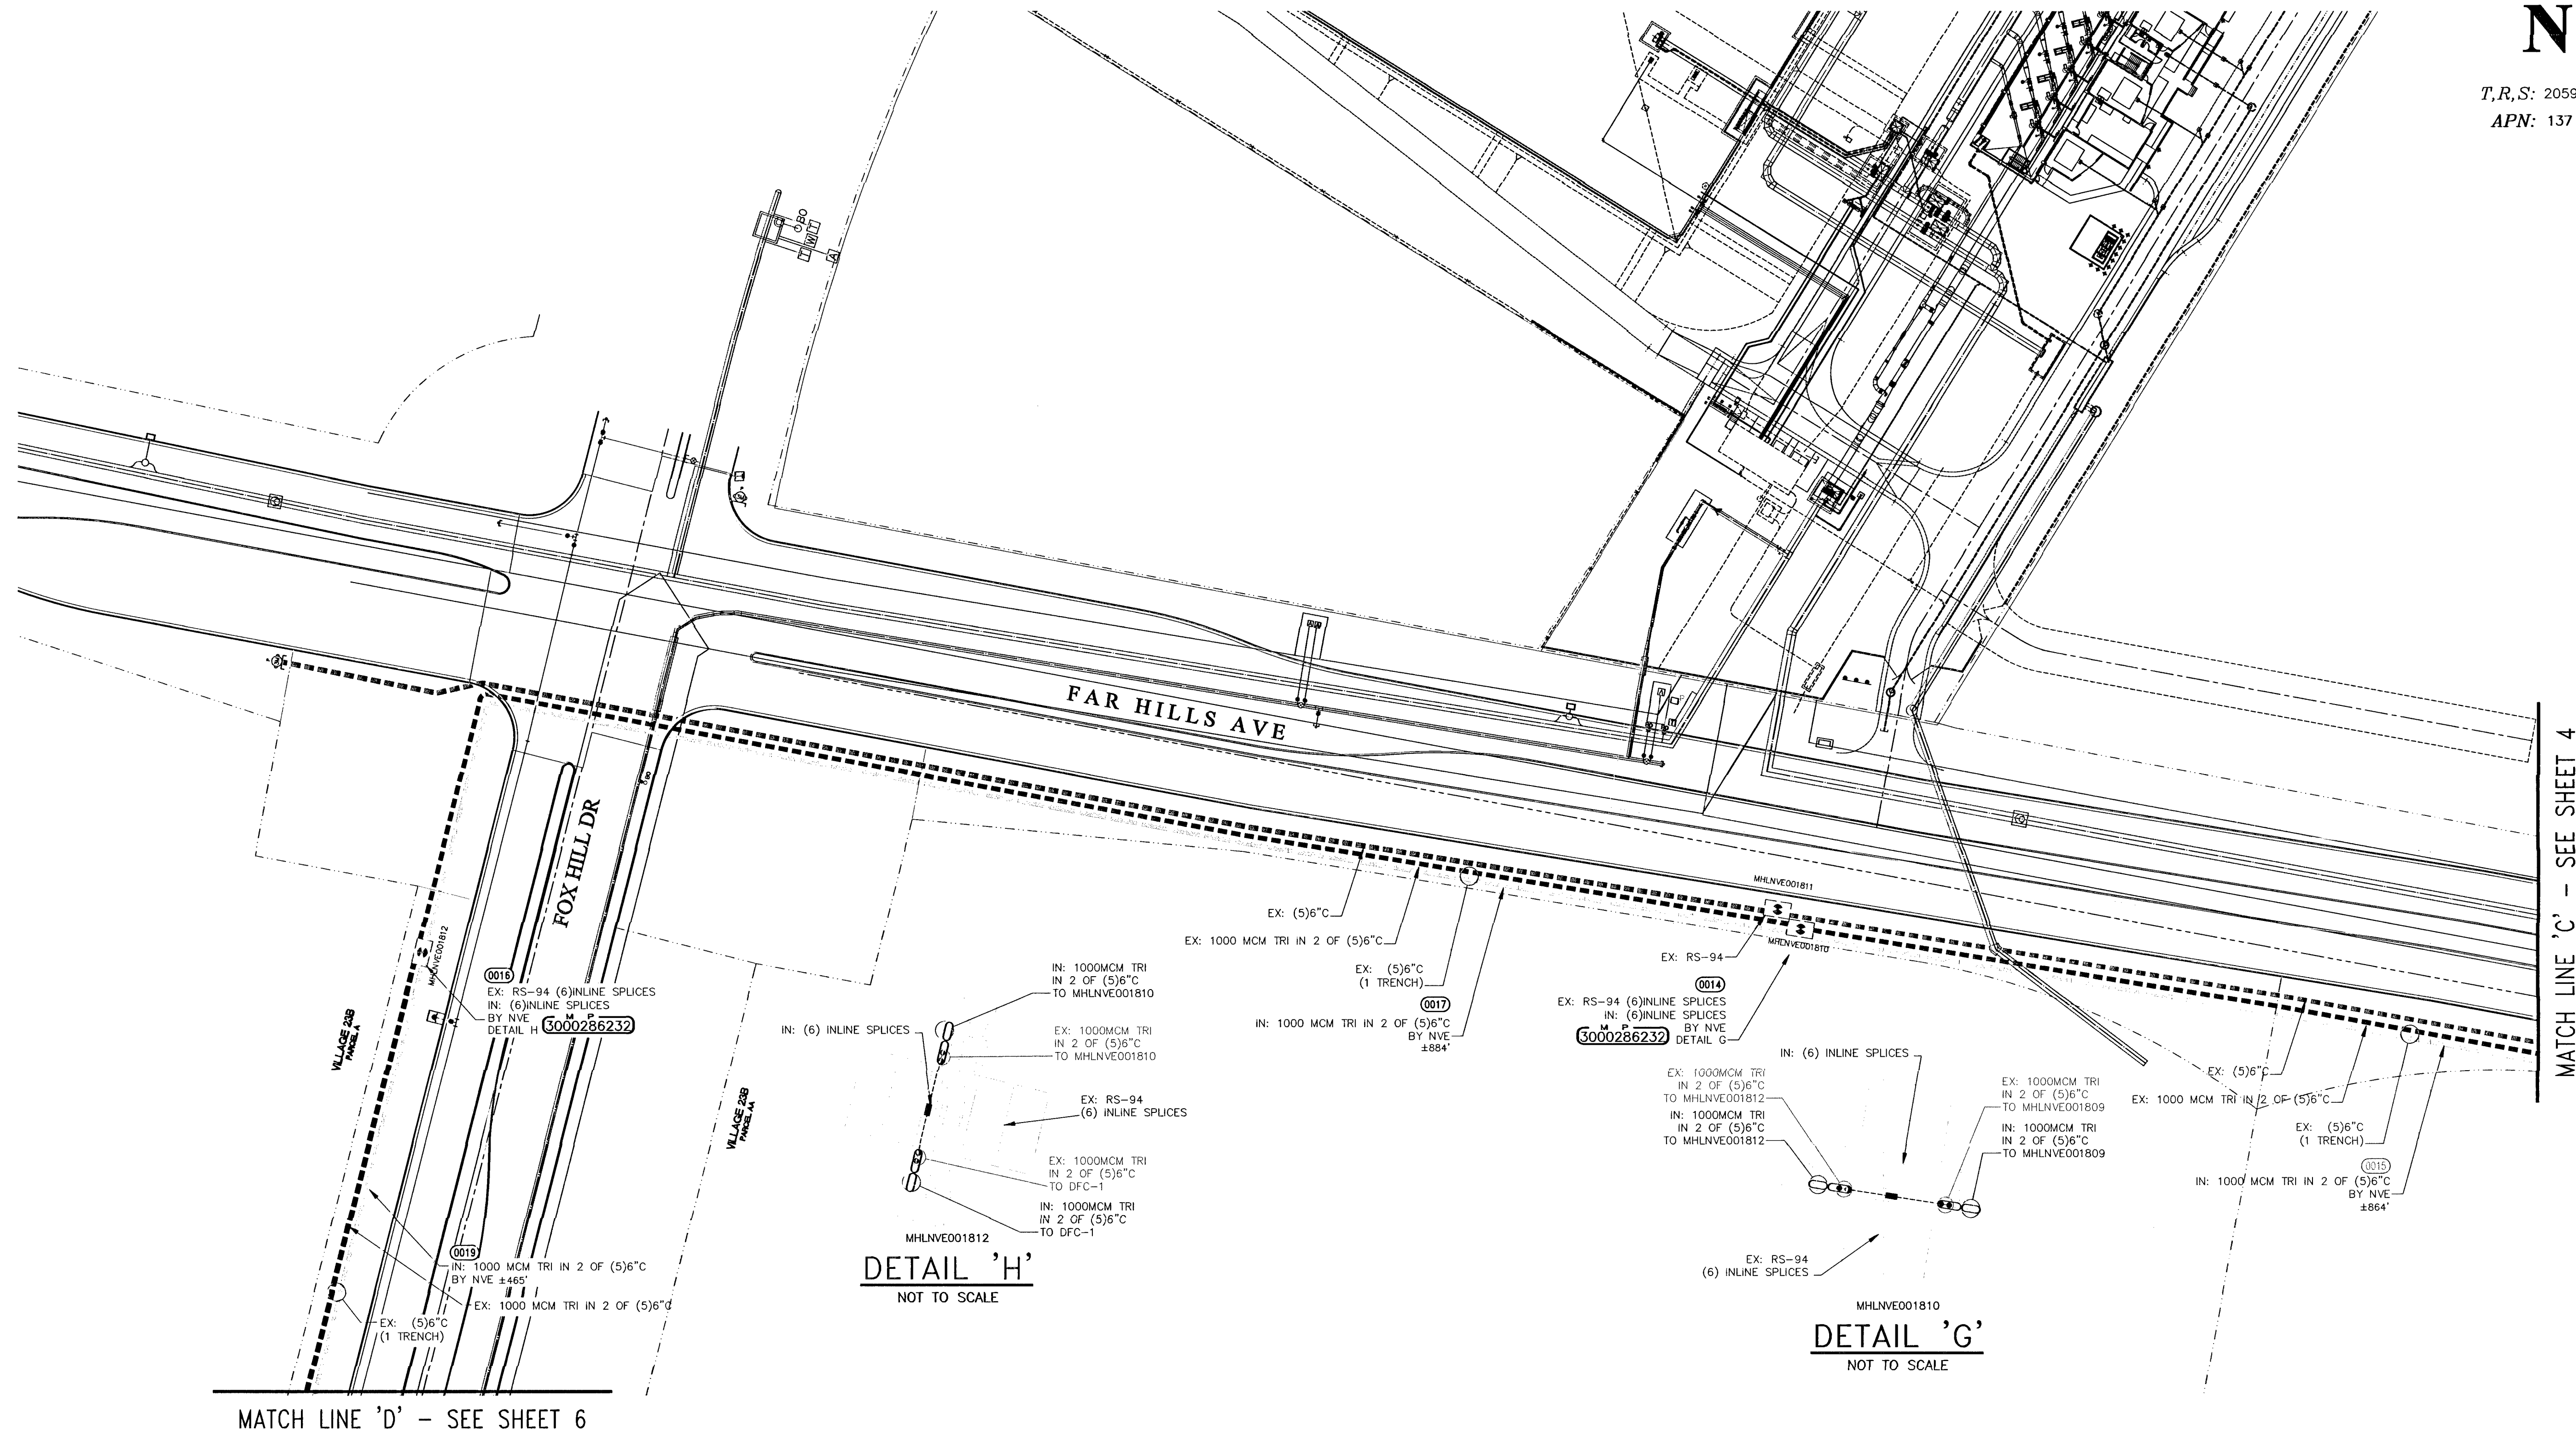

N

T,R,S: 2059-34

APN: 137

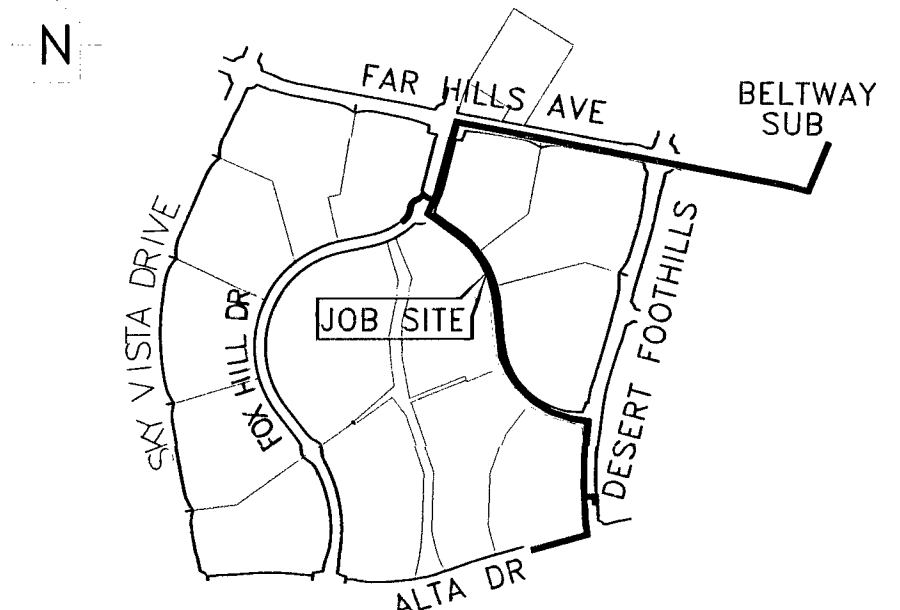

EVERY EFFORT HAS BEEN MADE TO IDENTIFY ALL NVE FACILITIES. THE CUSTOMER SHALL CONFIRM THE EXISTENCE AND LOCATION OF THESE FACILITIES.

Call before you Dig

Call 811

1-800-227-2600

1-702-455-7544

REVISIONS

NO.	DESCRIPTION	DATE	G.A.

TYPE OF EASEMENT:

JPA NOTES:

EMBARO CONTACT: N/A

PHONE NUMBER: N/A

DATE OF CONTACT: N/A

TO SET NEW POLES

TO STAKE NEW POLES

TO PROVIDE POLES

FT. CLASS

FT. CLASS

FT. CLASS

TO DIG POLE HOLES

TO REMOVE EX. POLES

N/A

JPA#: N/A

EXHIBIT 'A'

NVE INFORMATION:

COORDINATOR: KATHY CREVELING

PHONE: 402-6755

DESIGNER: MICHAEL YENOR / JASON COOPER

DCA:

INSPECTOR: 402-3008

STAND BY: 402-4117, 402-4114, 402-4118

DISTRICT: LAS VEGAS NORTH

CUSTOMER INFORMATION:

APPLICANT: HOWARD HUGHES CORP.

ENGINEER: GC WALLACE

CONTACT: CHRIS ANDERSON

APPROVAL DATE:

GOVERNMENT INFORMATION:

AGENCY: CITY OF LAS VEGAS

APPROVAL DATE:

FOR EACH SERVICE POINT (POINT OF DELIVERY), ENERGY FOR EACH TENANT SPACE WILL BE MEASURED THROUGH ONE WATTHOUR METER. ENERGY FOR ALL NON-TENANT SPACE WILL BE MEASURED THROUGH ONE WATTHOUR METER. CONTACT NPC METER OPERATIONS FOR MULTIPLE RATE CLASS INSTALLATIONS

NVEnergy

V23B ANTELOPE RIDGE FEED

ADDENDUM #4

FOX HILLS AND ANTELOPE RIDGE

PROJ. ID: 3000318394 SCALE: 1" = 50'

SHEET #: 5 8 DATE: 07/16/2013

CITY OF LAS VEGAS

PERMIT REQUIRED*

CONTACT CLV LAND DEVELOPMENT (223-6371)

CLV CONSTRUCTION SERVICES MUST BE NOTIFIED 24 HOURS PRIOR TO COMMENCING CONSTRUCTION (223-6337)

HANSEN DATE

*NVE INSPECTOR MUST BE NOTIFIED BY FAX 48 HOURS PRIOR TO COMMENCING CONSTRUCTION & WILL VERIFY CITY PERMIT FOR WORK DONE IN STREETS OR SIDEWALKS. FAX PERMIT TO: LAS VEGAS NORTH (RYAN CENTER): 402-4354 LAS VEGAS SOUTH (BELTWAY CENTER): 402-6884

PURPOSE OF PROJECT:

INSTALL 4TH ADDENDUM OF MASTER PLAN FEEDER

SET UP FOR ONE SERVICE

CIVIL LINETYPE LEGEND

	PROPOSED	EXISTING
CENTERLINE	---	---
PROPERTY LINE/ROW	---	---
CURB	---	---
EDGE OF PAVEMENT	---	---
EDGE OF SIDEWALK	---	---
SEWER LINE *	---	---
WATER LINE *	---	---
GAS LINE *	---	---
TELEPHONE LINE *	---	---
CABLE TV LINE *	---	---
STORM DRAIN LINE *	---	---
FIRE HYDRANT	---	---
STREET LIGHT	---	---
STREET LIGHT SERVICE	---	---

* LINETYPES UTILIZED WHERE CONFLICT OCCURS WITH NVE FACILITIES.

NOTE: ALL ABOVE GROUND UTILITY APPURTENANCES SHALL CONFORM TO THE REQUIREMENTS OF TITLE 19.06 & .05

APPROVED FOR CONSTRUCTION

THIS APPROVAL IS FOR WORK IN CLV ROW & EASEMENT ONLY. OBTAINING PERMISSIONS OR EASEMENTS FOR WORK SHOWN ON PRIVATE PROPERTY IS THE RESPONSIBILITY OF THE UTILITY.

APPROVAL DATE