




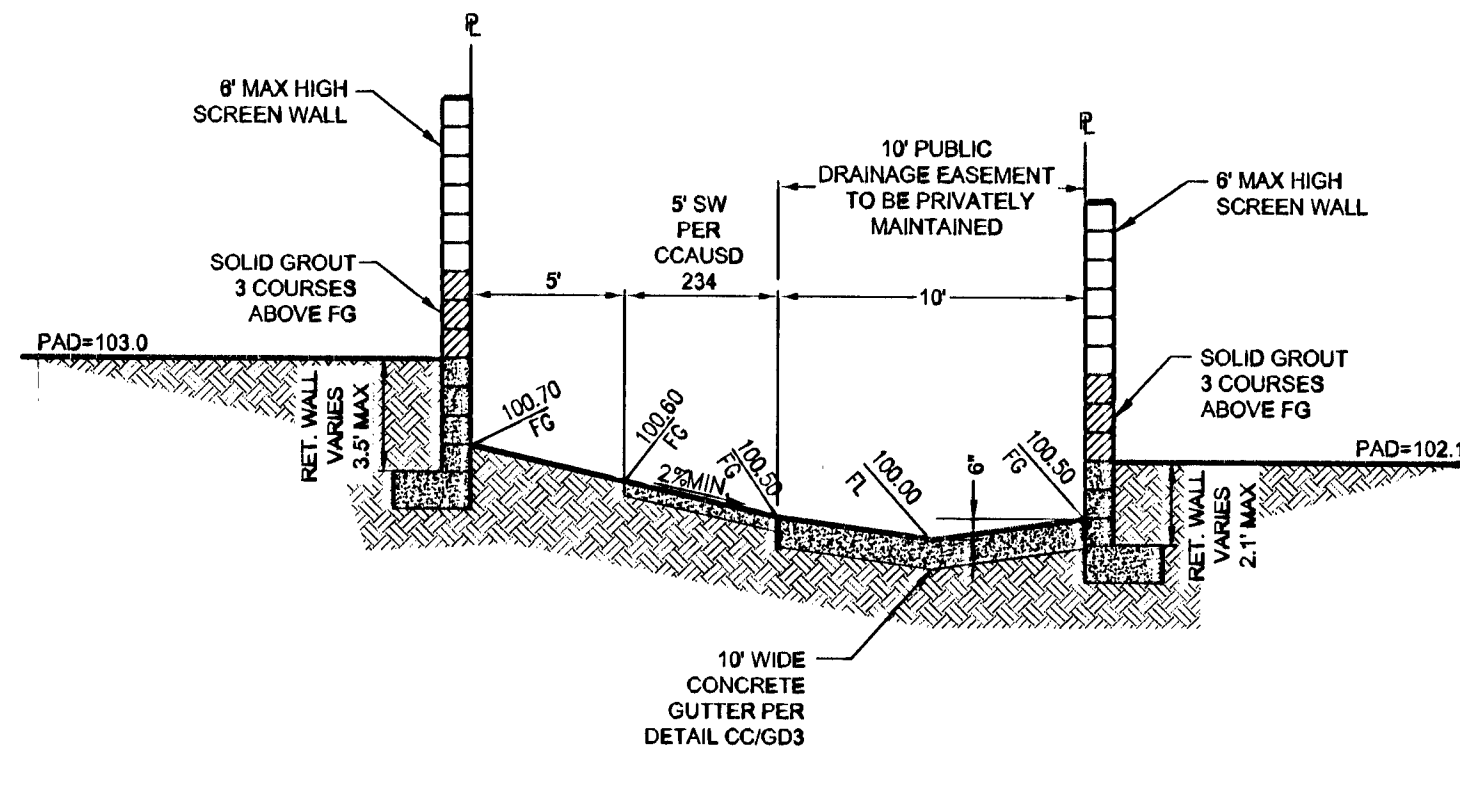


SECTION M
DRAINAGE EASEMENT

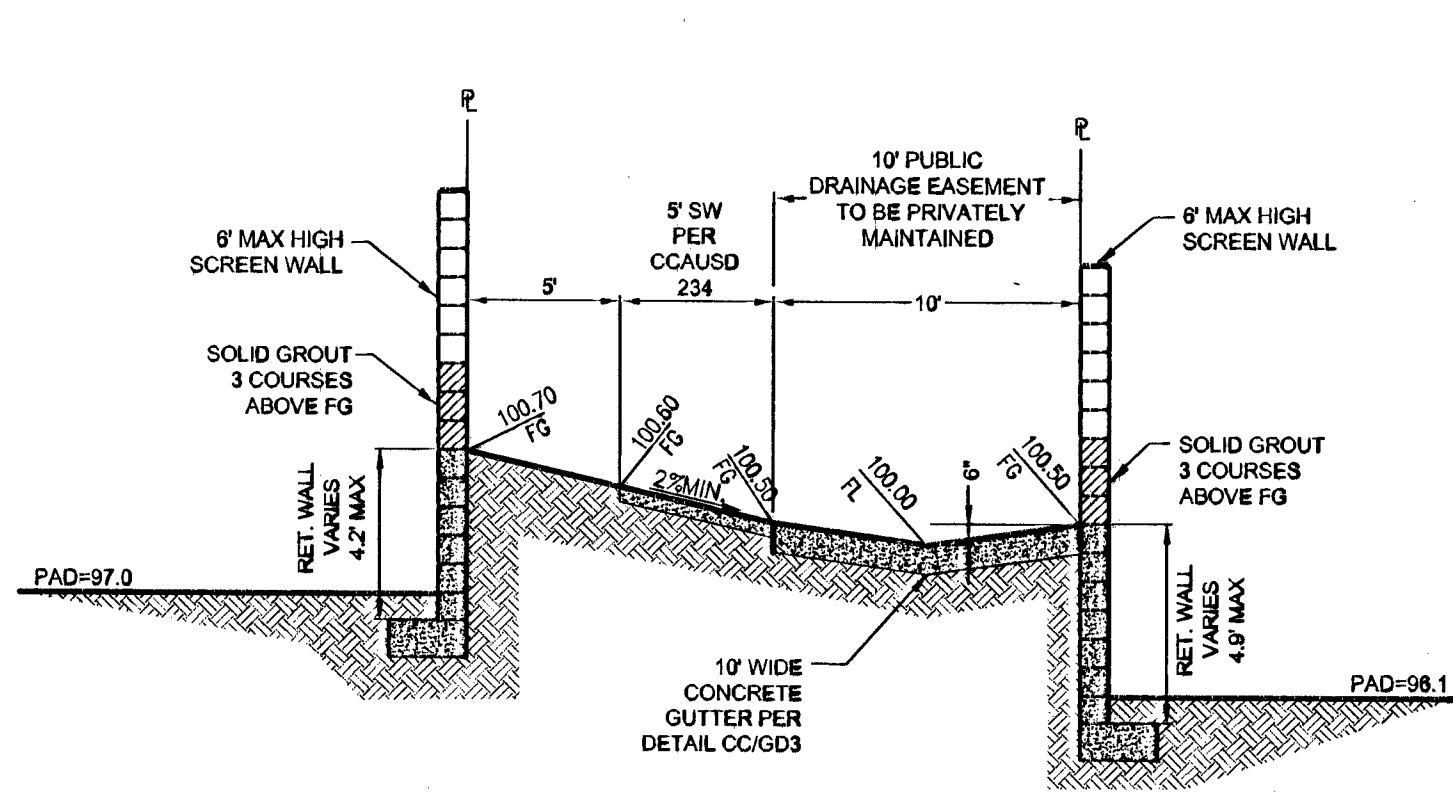


SECTION N
DRAINAGE EASEMENT

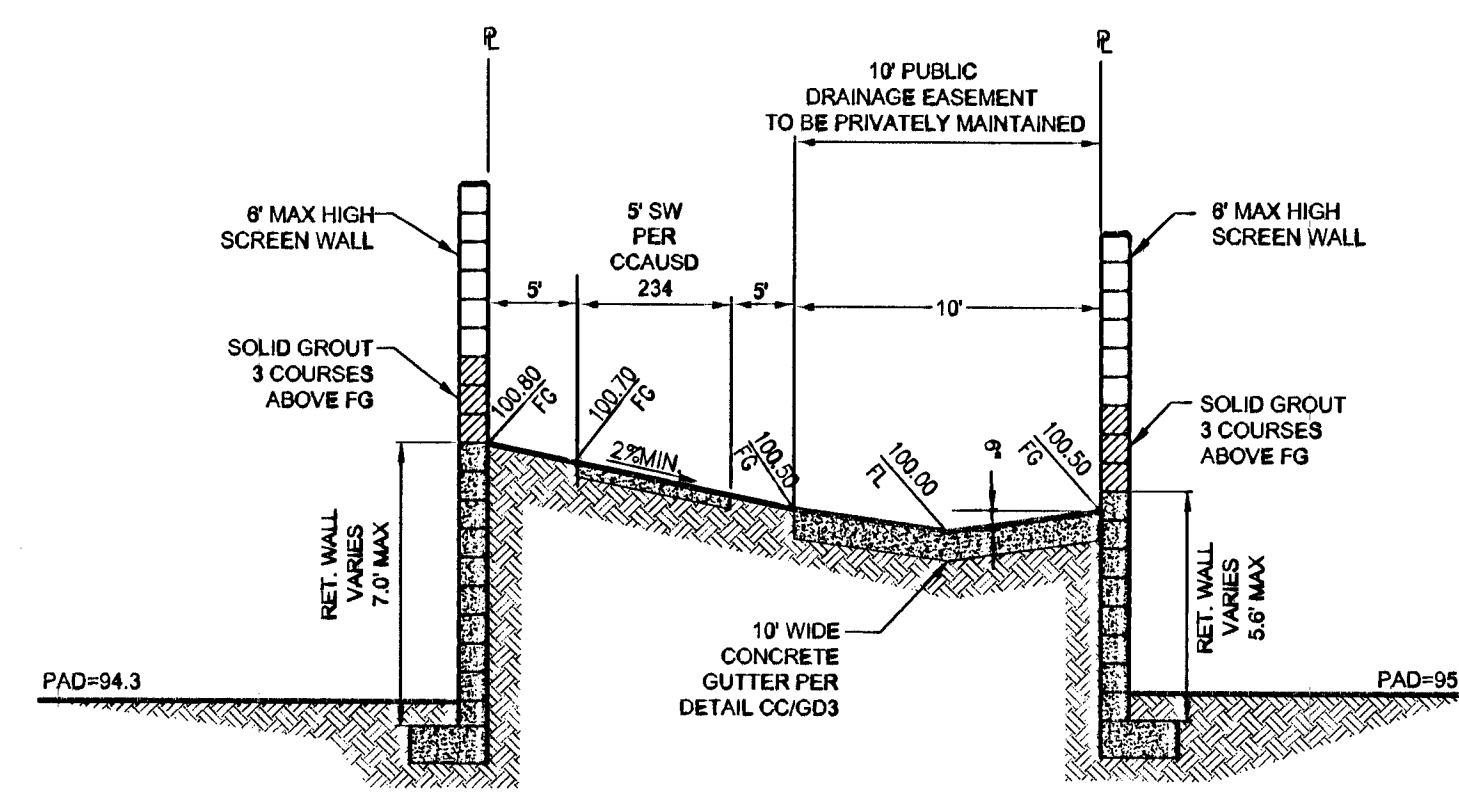


SECTION O
DRAINAGE EASEMENT

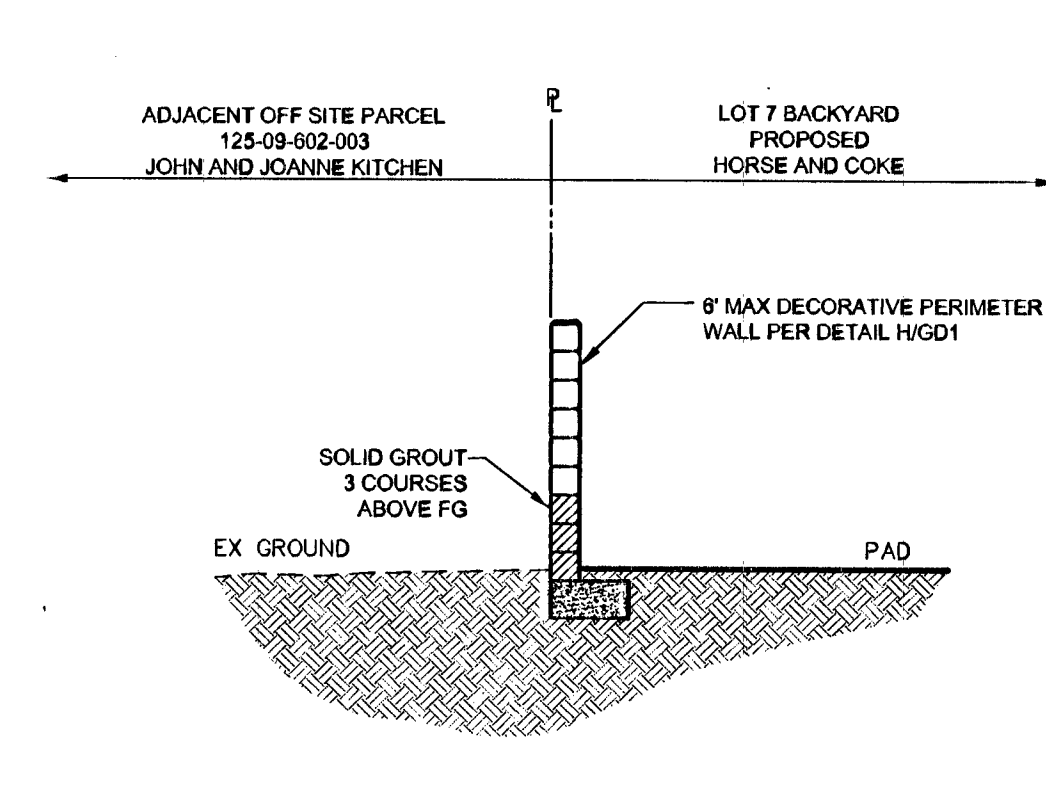


SECTION P
NORTHERN BOUNDARY

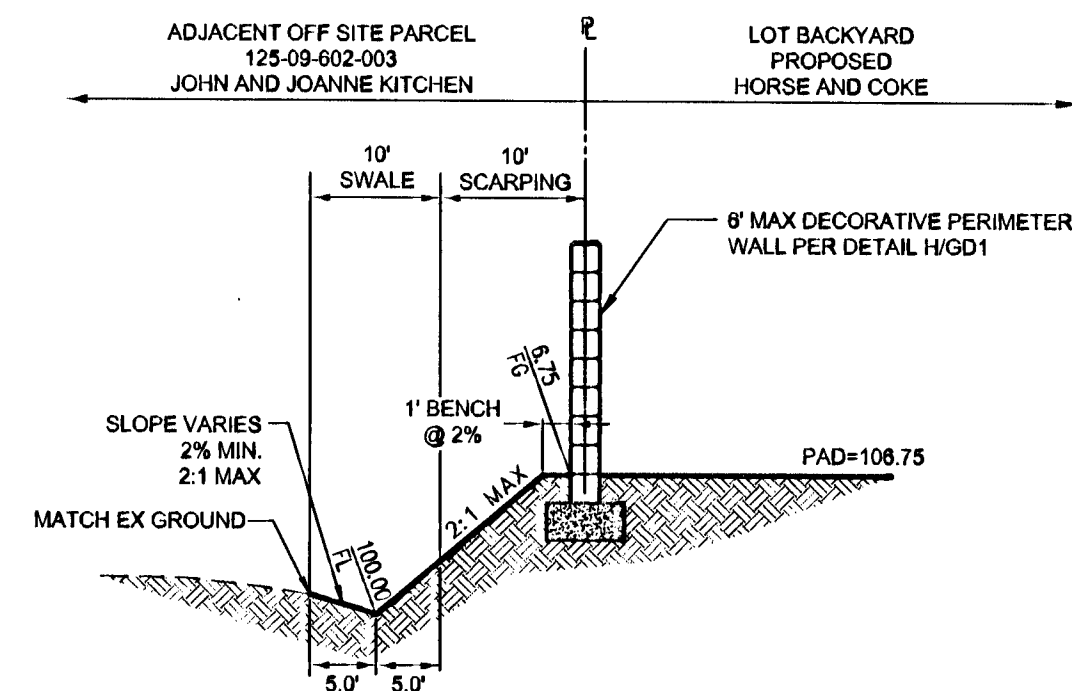


SECTION Q
NORTHERN BOUNDARY

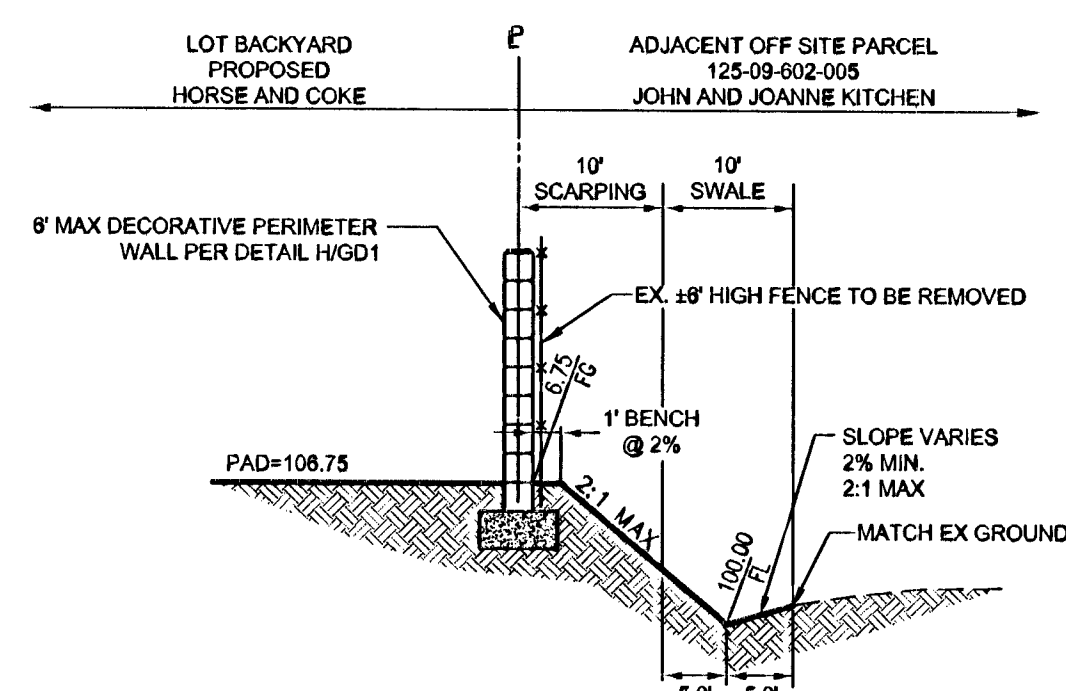


SECTION R
EASTERN BOUNDARY

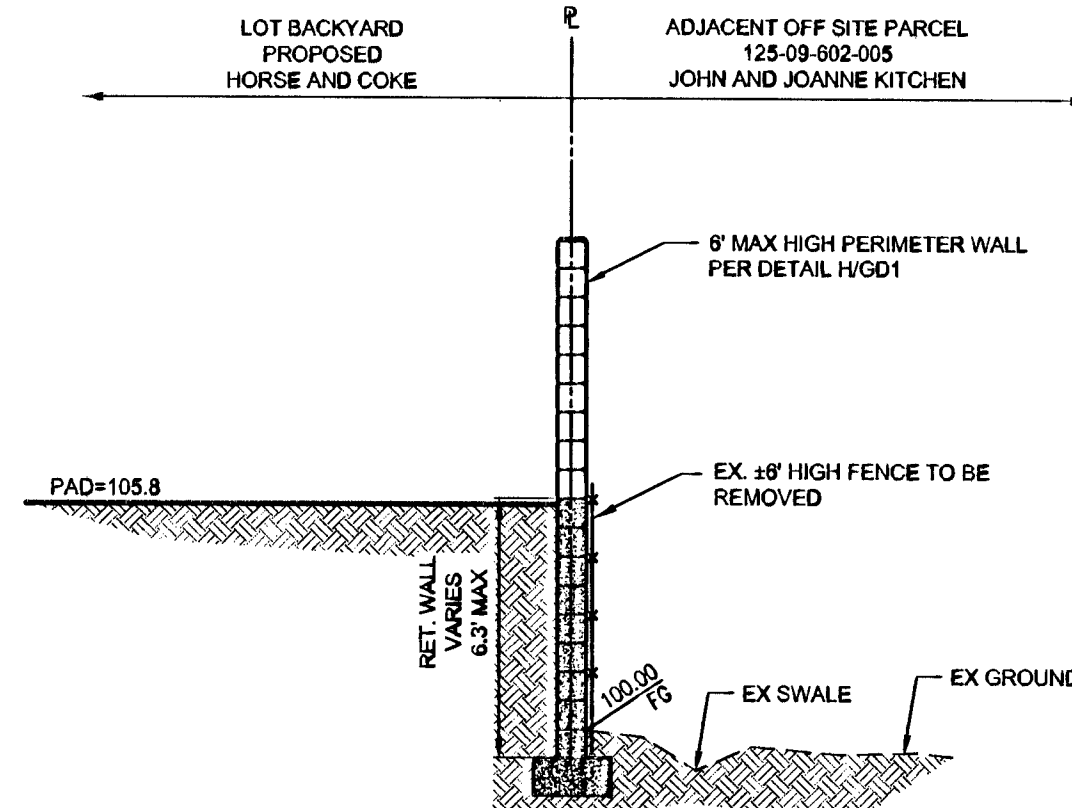


SECTION S
EASTERN BOUNDARY

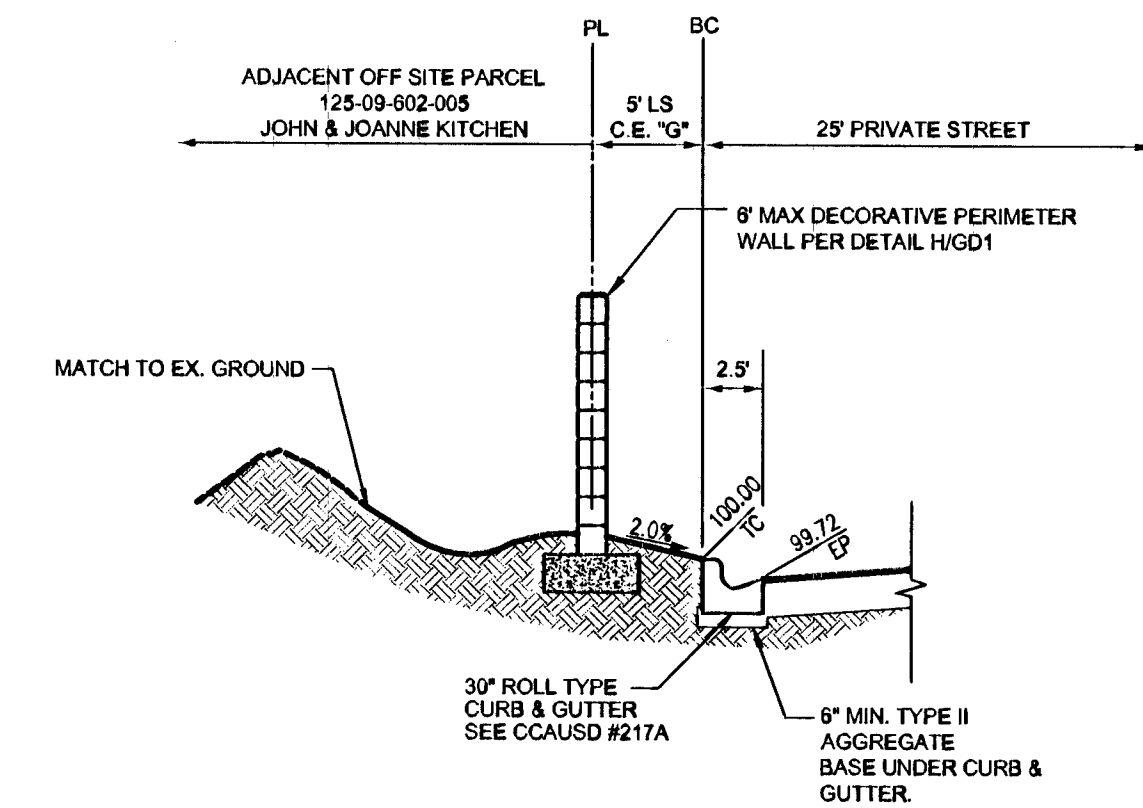


SECTION T
NORTHERN BOUNDARY

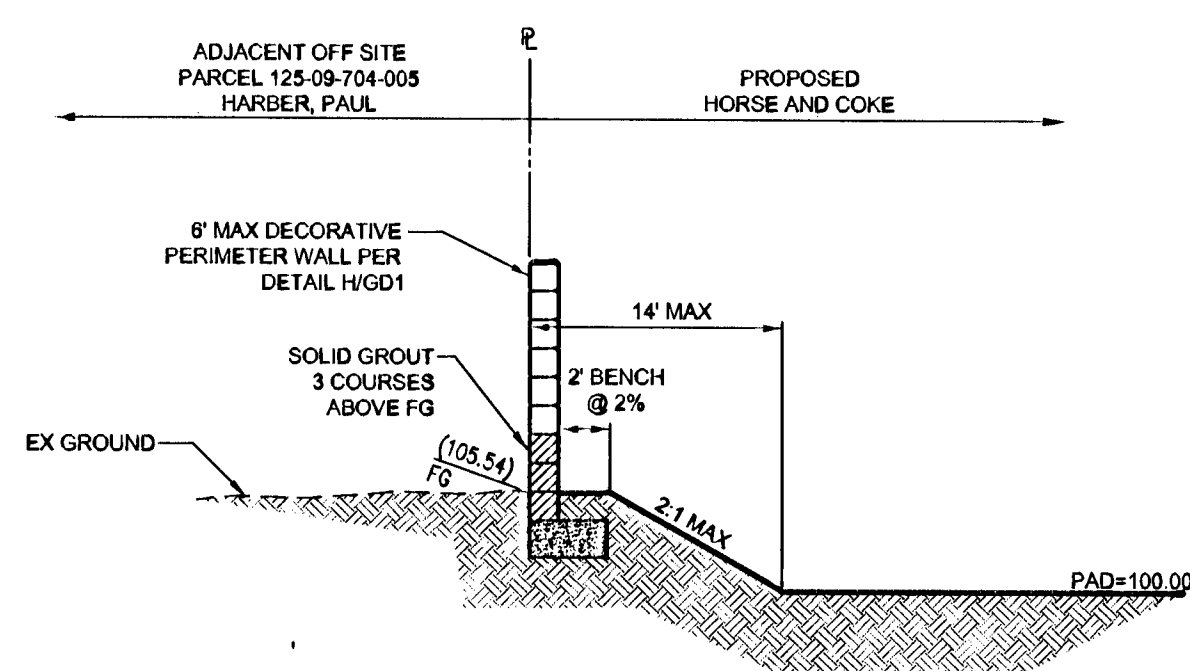


SECTION U
SOUTHERN BOUNDARY

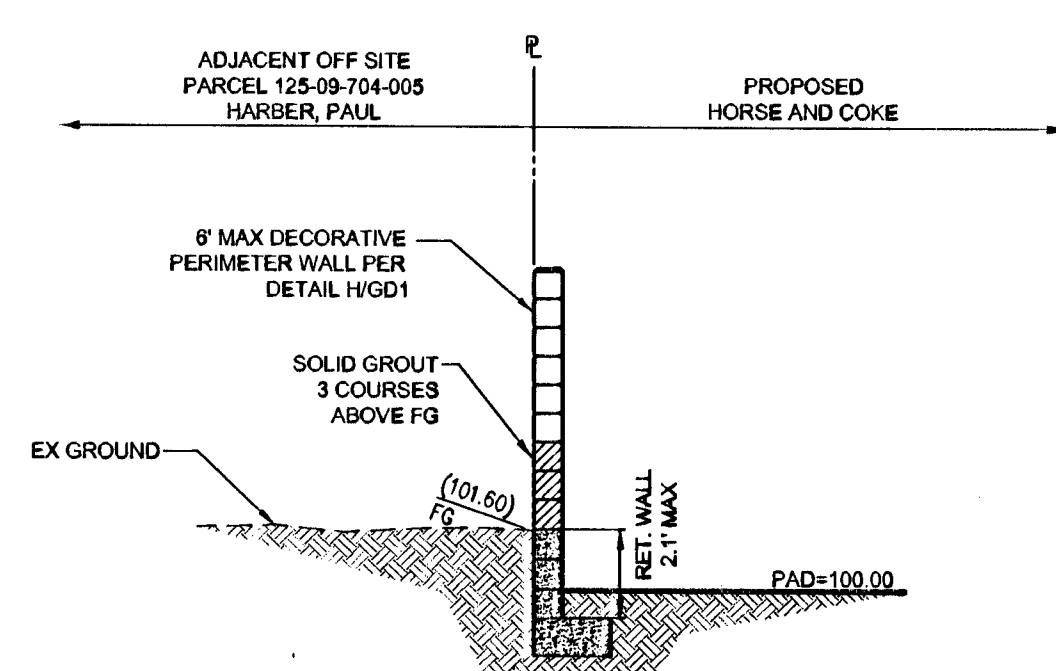


SECTION V
SOUTHERN BOUNDARY

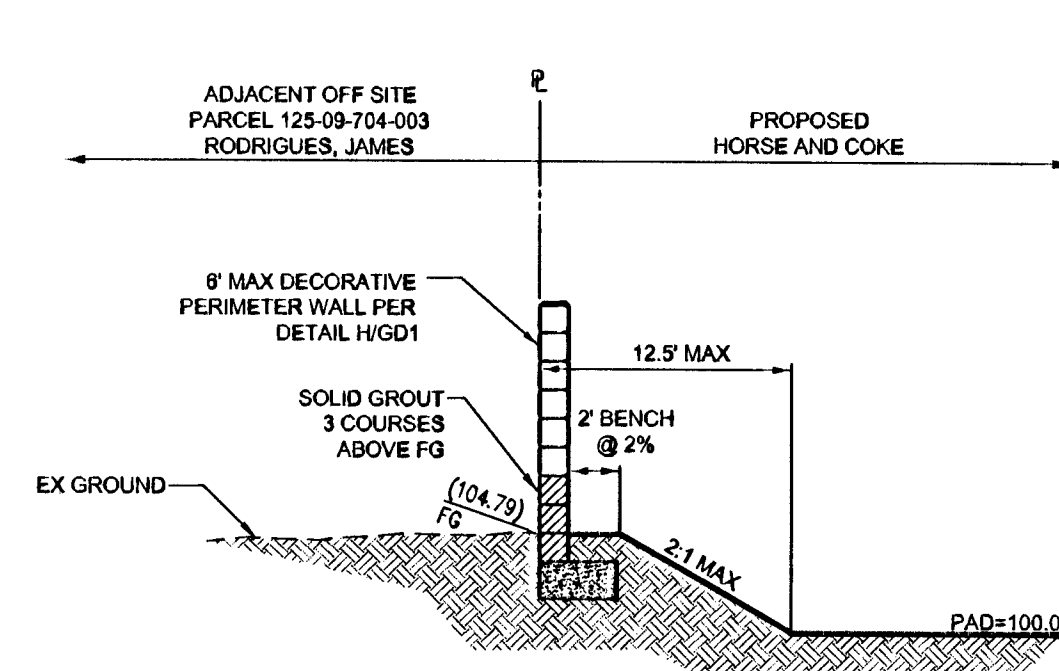


SECTION W
SOUTHERN BOUNDARY

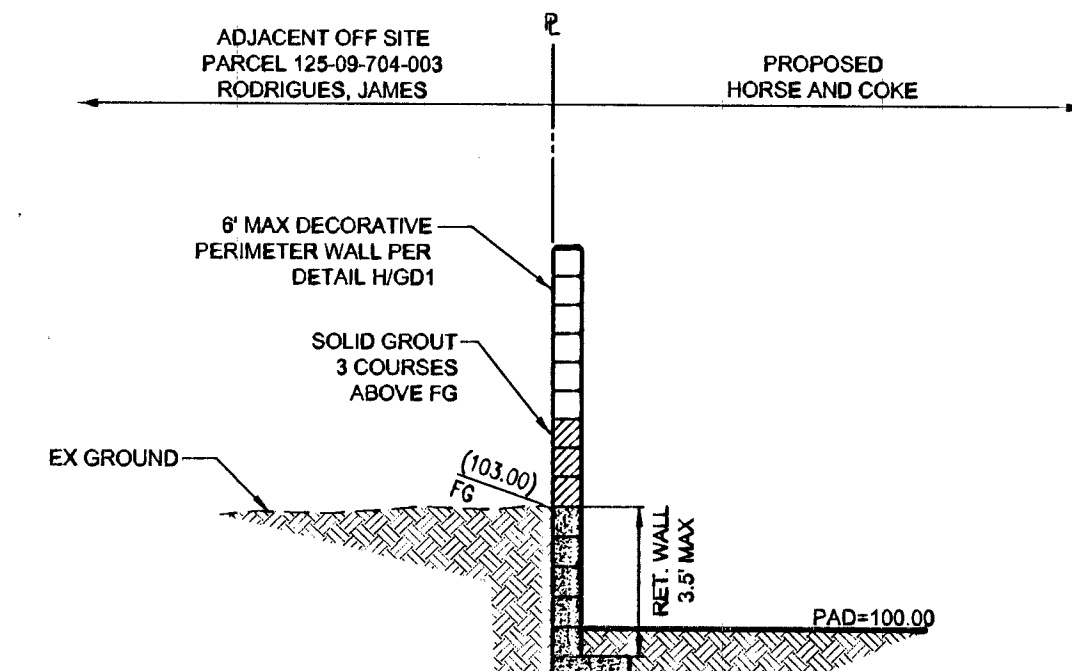


SECTION X
SOUTHERN BOUNDARY

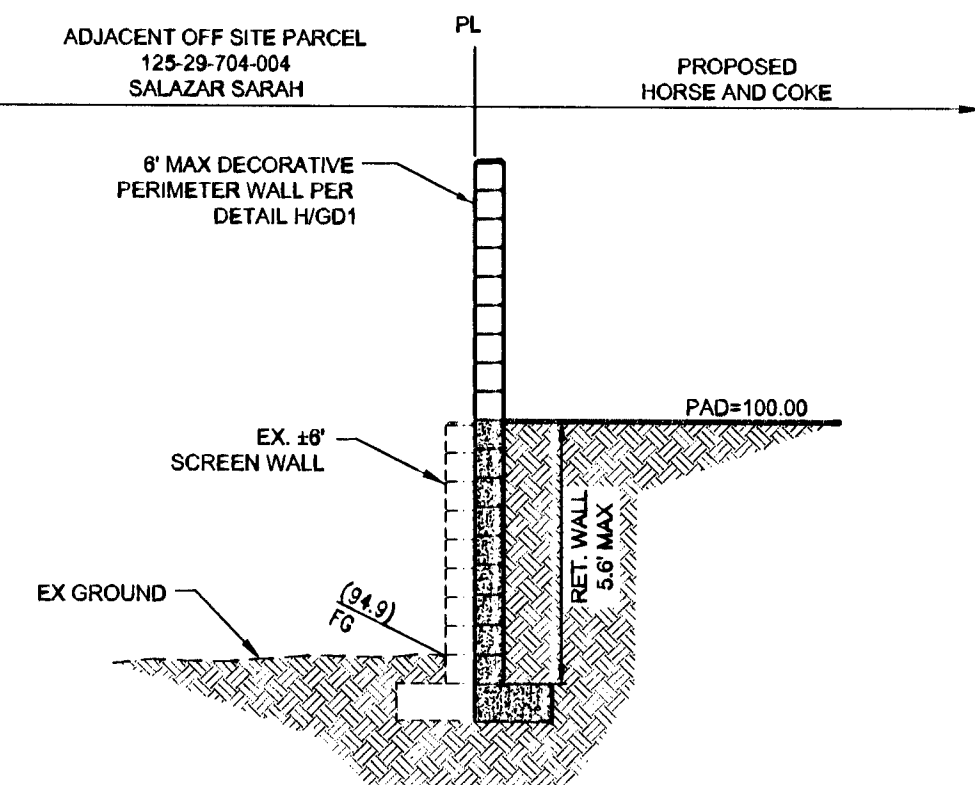


SECTION Y
SOUTHERN BOUNDARY

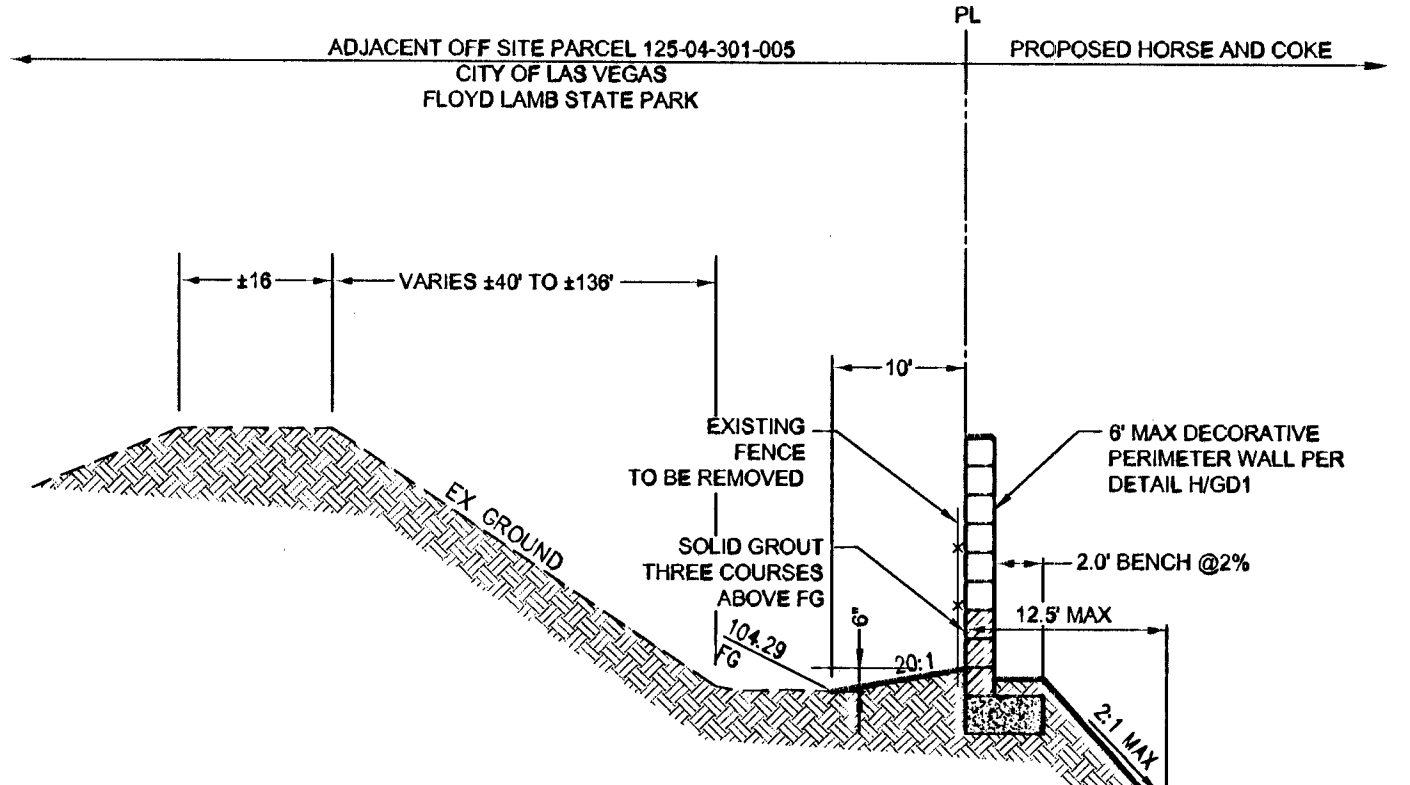

SECTION Z
WESTERN BOUNDARY

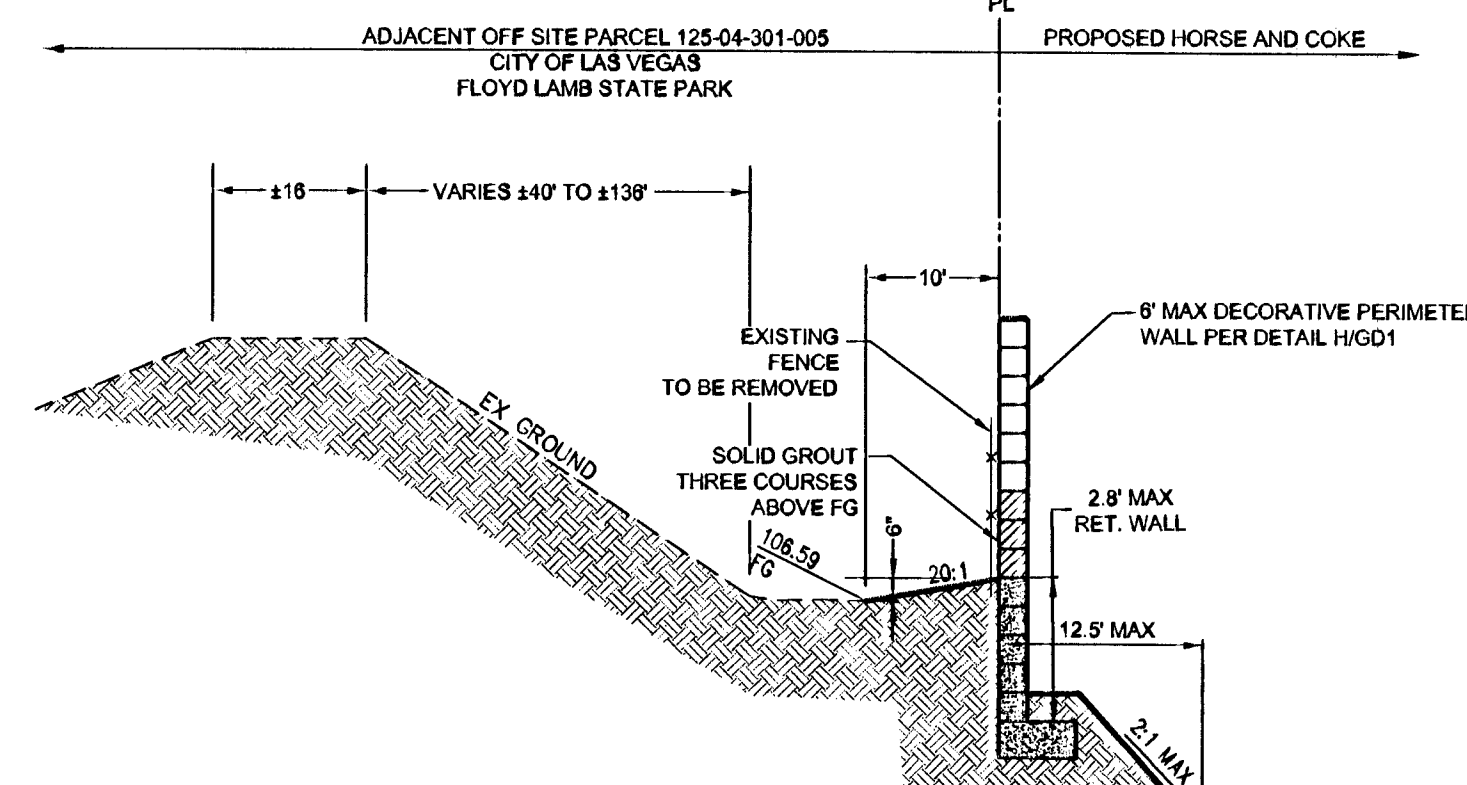

SECTION AA
WESTERN BOUNDARY

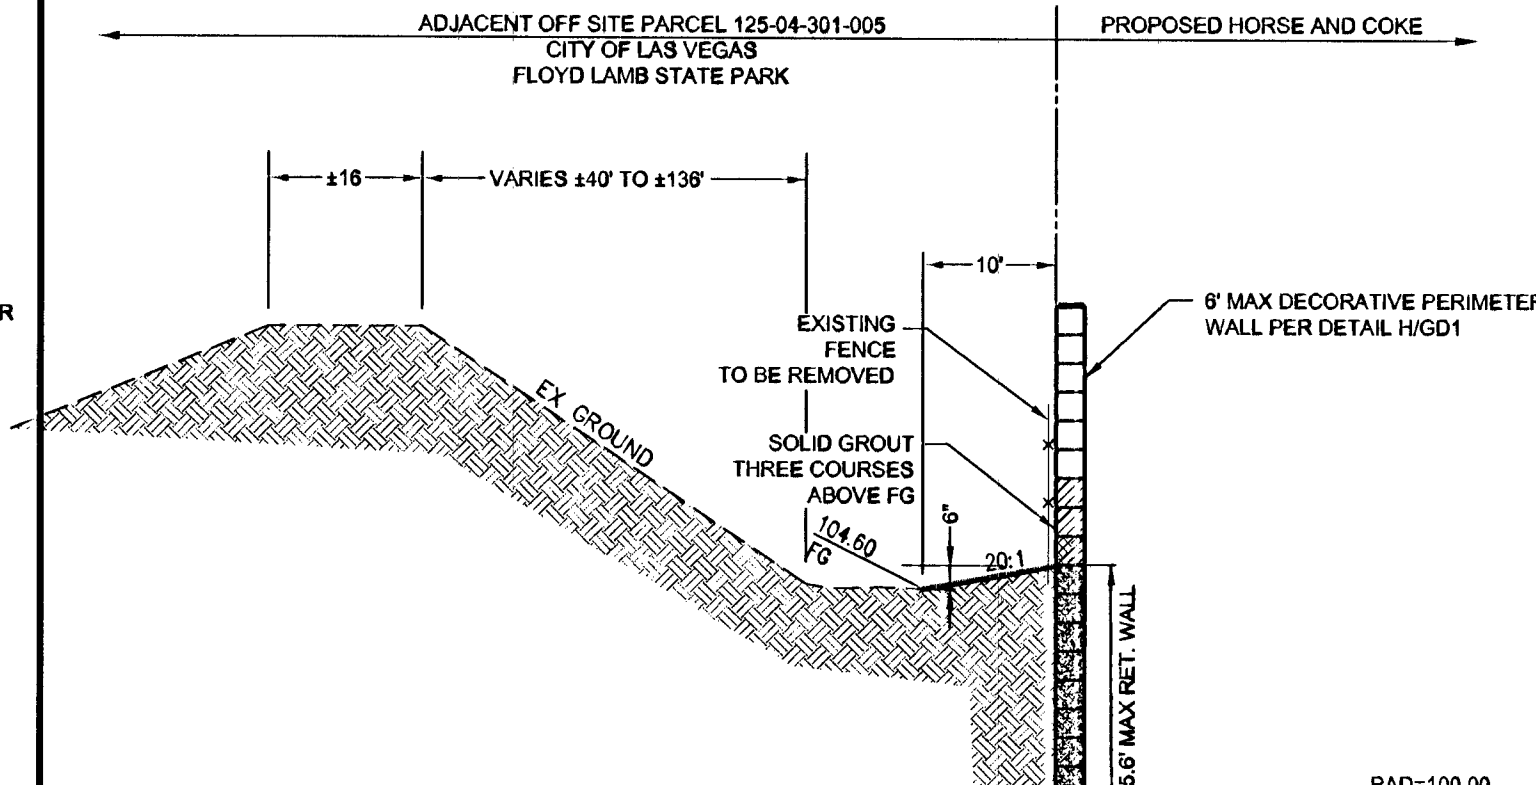

SECTION BB
WESTERN BOUNDARY

NO.	DESCRIPTION	REVISIONS	DATE
1	WILLIAM LYON HOMES 500 PLOT ROAD, STE #6 LAS VEGAS, NV 89119 (702) 363-6600 FAX: (702) 363-6220		
2	TANEY ENGINEERING 6030 S. JONES BLVD STE 100 LAS VEGAS, NV 89118 (702) 362-8844 FAX: (702) 362-5233		
3	HORSE AND COKE A RESIDENTIAL SUBDIVISION		
4	GRADING SECTIONS & DETAILS II		
5	ENGINEER'S SEAL ROBERT D. CUNNINGHAM Exp. 12-31-14 No. 15728		
6	DATE: 11/25/14		
7	SCALE: NTS		
8	JOB NO: WLL-07-054		
9	DESIGNED BY: AKE		
10	CHECKED BY: RRC		
11	SHEET NAME: GD2		
12	SHEET: 08 OF 29		
13	HTE # 10745018		
14	CLV # 14-34843		
15	55549		