


11-7-29

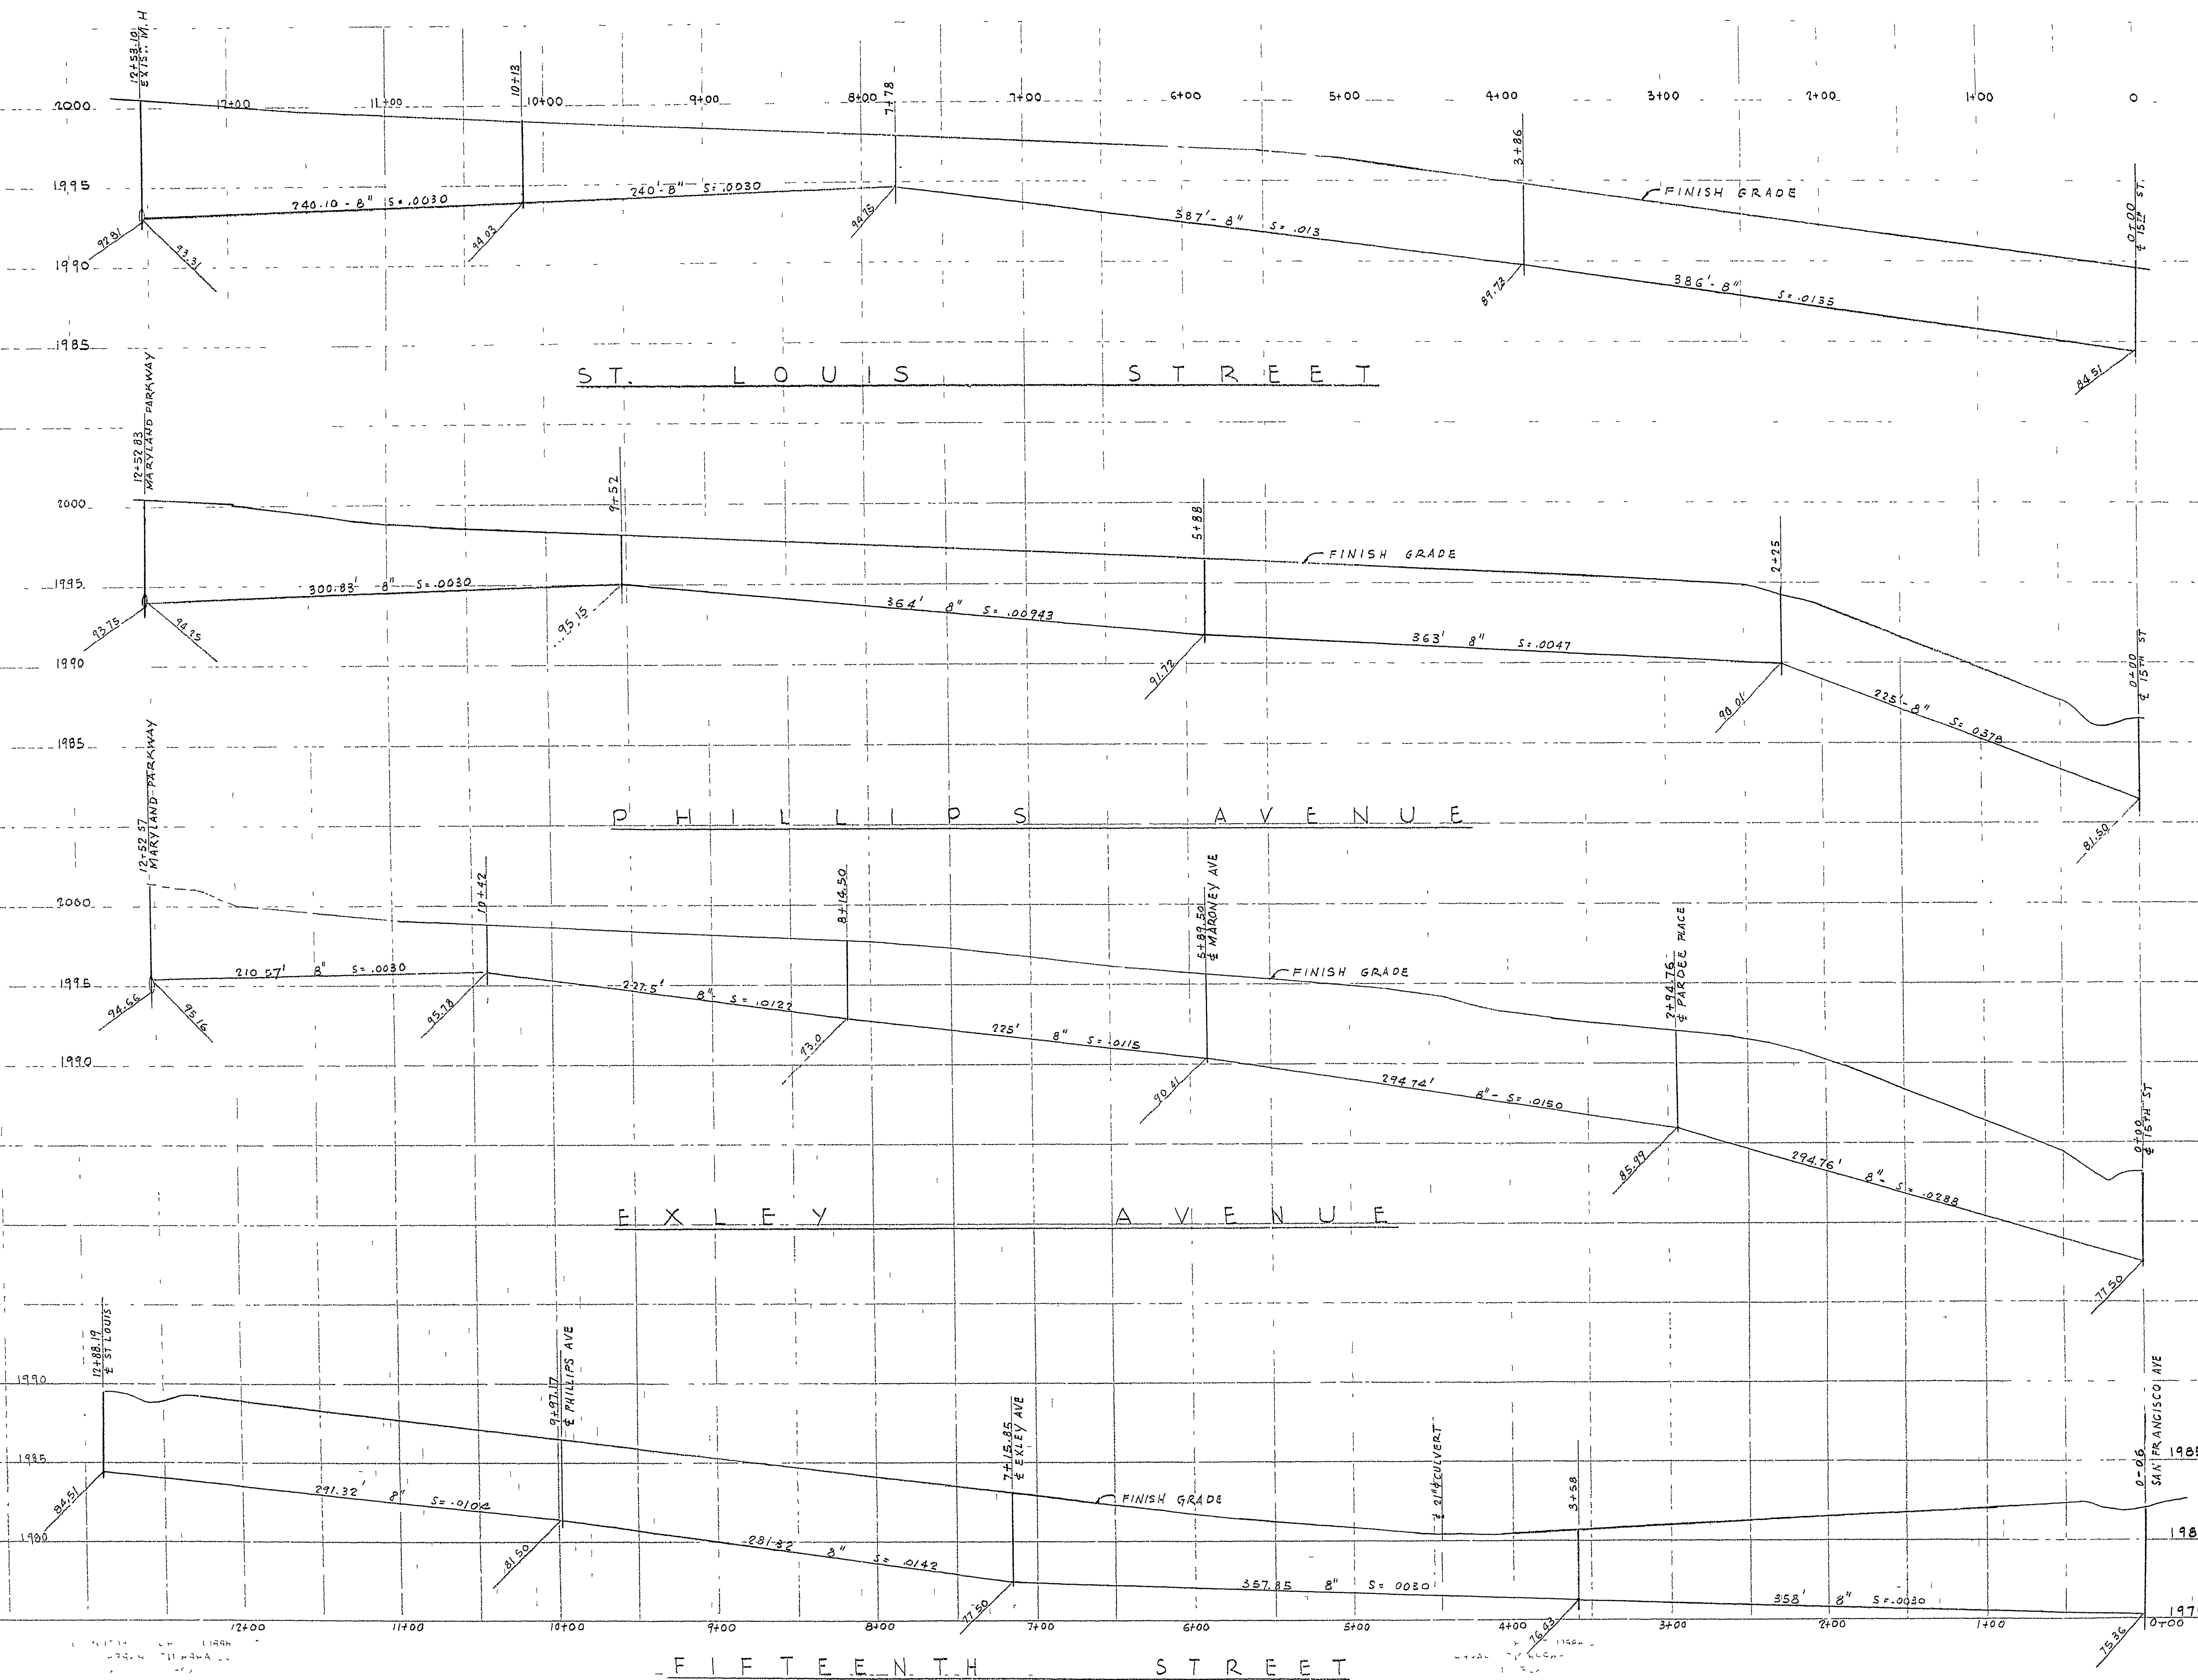

0. P R O F I L E N O. 1
S E W E R A G E S Y S T E M
F O R --
F R A N C I S C O P A R K
C I T Y O F L A S V E G A S , N E V A D A
SCALE PER LITER & SOHNG DRAWG. NO.
RHWB. 1"=50' ENGINEERS 2
VNTJ. 1"=5'
DATE OCT. 1953 448 S. HILL LOS ANGELES OF. 3

307Y-1440-1