


OUTAGE NOTICE REQUIRED

OUTAGE NOTICE REQUIRED

!!!! CAUTION !!!!
ENERGIZED CABLES...
CALL BEFORE YOU DIG


*** NOTE TO CREW:**
MAINTAIN 4' ADA
CLEARANCE

RISER DETAIL
CONDUIT RUN
PER N.E. STD. RR-1
(TYPICAL)

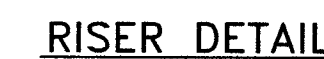

Lucy Hunt 6/27/18

APPROVAL BY: / / DATE:

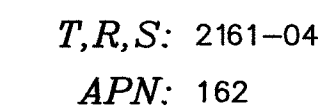

AVOID HITTING OVERHEAD POWER LINES. IT'S COSTLY.  CALL BEFORE YOU DO OVERHEAD CALL 1-702-402-2829	Call before you Dig Avoid cutting underground utility lines. It's costly. CALL 811  OR 1-800-227-2600 AND CLARK COUNTY TRAFFIC OPERATIONS 1-702-455-6000
--	---

NON-STANDARD

PURPOSE OF PROJECT:
REMOVE / RELOCATE NVE
EQUIPMENT DUE TO INDUSTRIAL RD
BRIDGE CONNECTOR & ROAD IMP.

EXHIBIT 'A'

JPA INFORMATION:
JPA ADMIN PHONE: (702) 402-6741 JPA#: P201214989
CUSTOMER INFORMATION:

APPLICANT: CITY OF LAS VEGAS
ENGINEER: ATKINS - MIKE WARNICK
CONTACT: GINA VENGLASS (702) 229-6790

APPROVAL DATE: 08/31/2015

GOVERNMENT INFORMATION:

AGENCY: CITY OF LAS VEGAS





APPROVAL DATE: 08/31/2015

FOR EACH SERVICE POINT (POINT OF DELIVERY), ENERGY FOR EACH TENANT SPACE WILL BE MEASURED THROUGH ONE WATTHOUR METER. ENERGY FOR ALL NON-TENANT SPACE WILL BE MEASURED THROUGH ONE WATTHOUR METER. CONTACT NVE METER OPERATIONS FOR MULTIPLE RATE CLASS INSTALLATIONS.




CLV- GRAND CENTRAL
INDUSTRIAL CONNECTOR 2
GRAND CENTRAL AND
INDUSTRIAL

PROJ. ID: 3002256121	SCALE: 1" = 30'
SHEET #2 OF 6	DATE: 01/30/2018

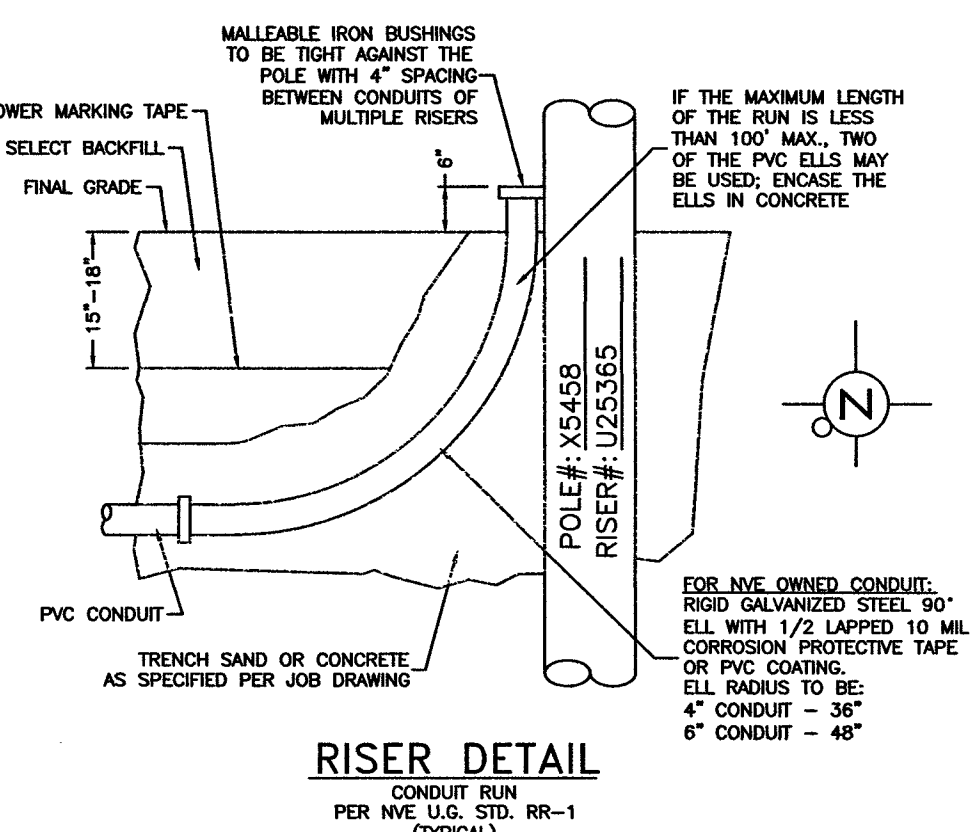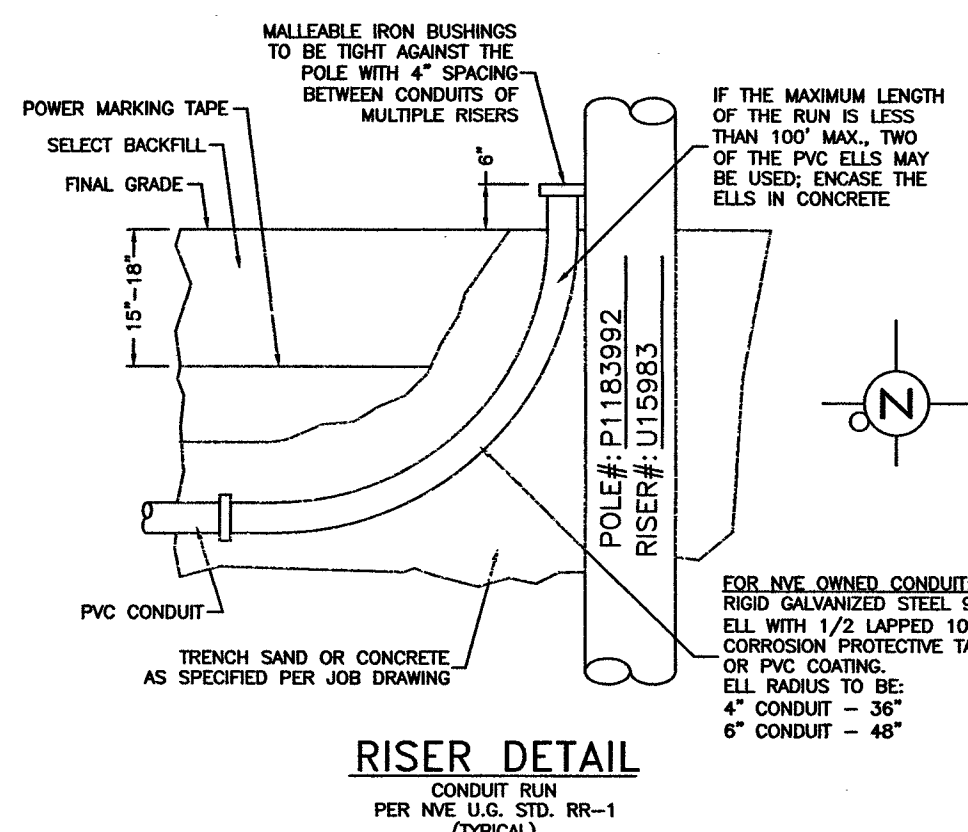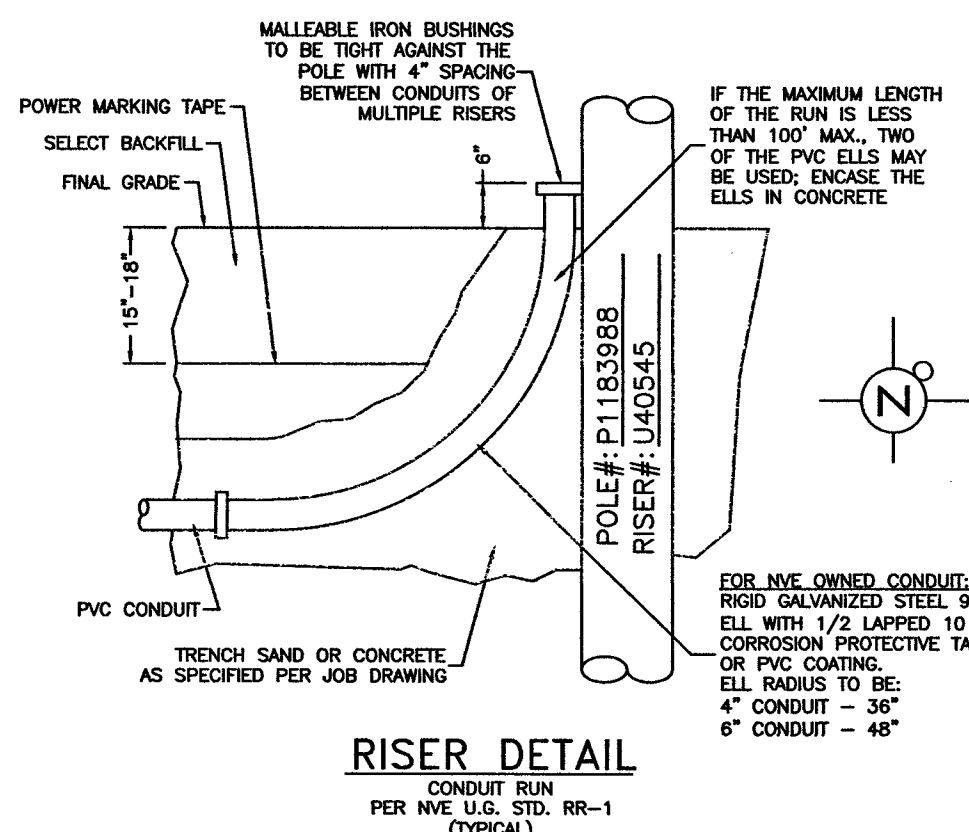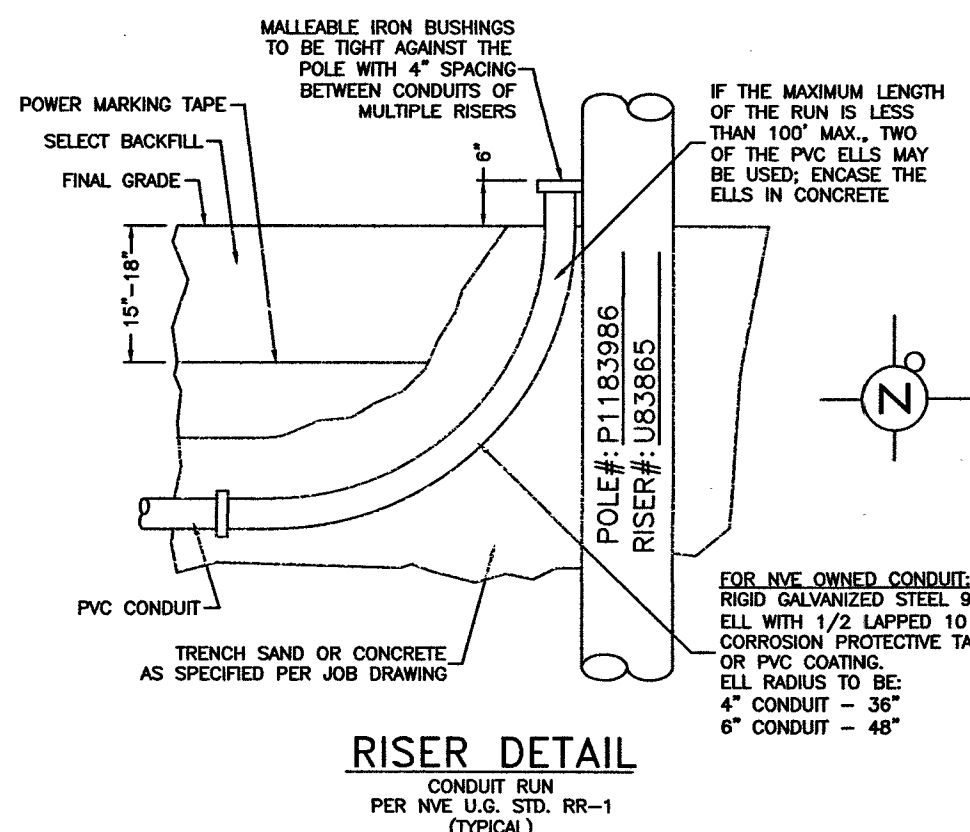

T,R,S: 2161-04
APN: 162

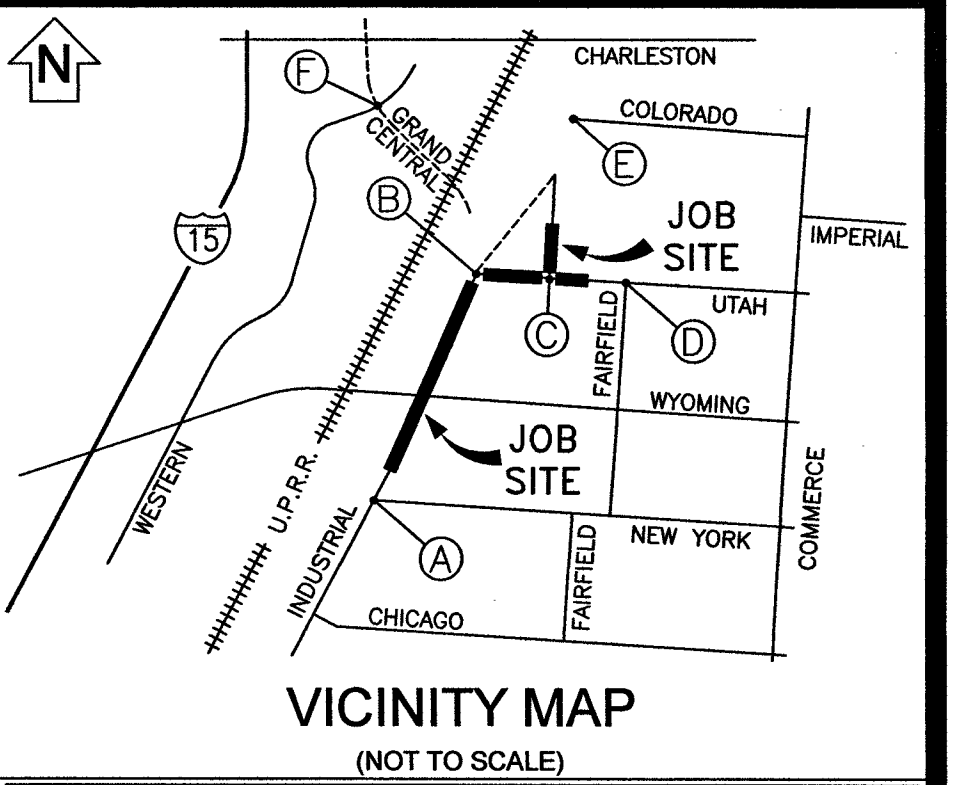

EVERY EFFORT HAS BEEN MADE TO IDENTIFY ALL NVE FACILITIES. THE CUSTOMER SHALL CONFIRM THE EXISTENCE AND LOCATION OF THESE FACILITIES.

AVOID HITTING OVERHEAD POWER LINES. IT'S COSTLY.
CALL BEFORE YOU DIG OVERHEAD

Call before you Dig
Avoid cutting underground utility lines. It's costly.
CALL 811
OR
1-800-227-2600
AND CLARK COUNTY TRAFFIC OPERATIONS
1-702-455-6000

REVISIONS

NO.	DESCRIPTION	DATE	G.A.

NON-STANDARD

PURPOSE OF PROJECT:
REMOVE / RELOCATE NVE EQUIPMENT DUE TO INDUSTRIAL RD BRIDGE CONNECTOR & ROAD IMP.

EXHIBIT 'A'


NVEnergy INFORMATION:
COORDINATOR: DOUG GIBSON
PHONE: (702) 402-6805
DESIGNER: GERALD HIGUERA D.F. TS
DCA: N/A
INSPECTOR: 402-3008
STAND BY: 402-4114, 402-4117, 402-4118, 402-4450
DISTRICT: LAS VEGAS NORTH

JPA INFORMATION:
JPA ADMIN PHONE: (702) 402-6741 JPA#: P201214989
CUSTOMER INFORMATION:
APPLICANT: CITY OF LAS VEGAS
ENGINEER: ATKINS - MIKE WARNICK
CONTACT: GINA VENGLOSS (702) 229-6790
APPROVAL DATE: 08/31/2015
GOVERNMENT INFORMATION:
AGENCY: CITY OF LAS VEGAS
APPROVAL DATE: 08/31/2015
FOR EACH SERVICE POINT (POINT OF DELIVERY), ENERGY FOR EACH TENANT SPACE WILL BE MEASURED THROUGH ONE WATTHOUR METER. ENERGY FOR ALL NON-TENANT SPACE WILL BE MEASURED THROUGH ONE WATTHOUR METER. CONTACT NVE METER OPERATIONS FOR MULTIPLE RATE CLASS INSTALLATIONS.

NVEnergy.

CLV- GRAND CENTRAL INDUSTRIAL CONNECTOR 2 GRAND CENTRAL AND INDUSTRIAL

PROJ. ID: 3002256121 SCALE: 1" = 30'
SHEET # 3 OF 6 DATE: 01/30/2018

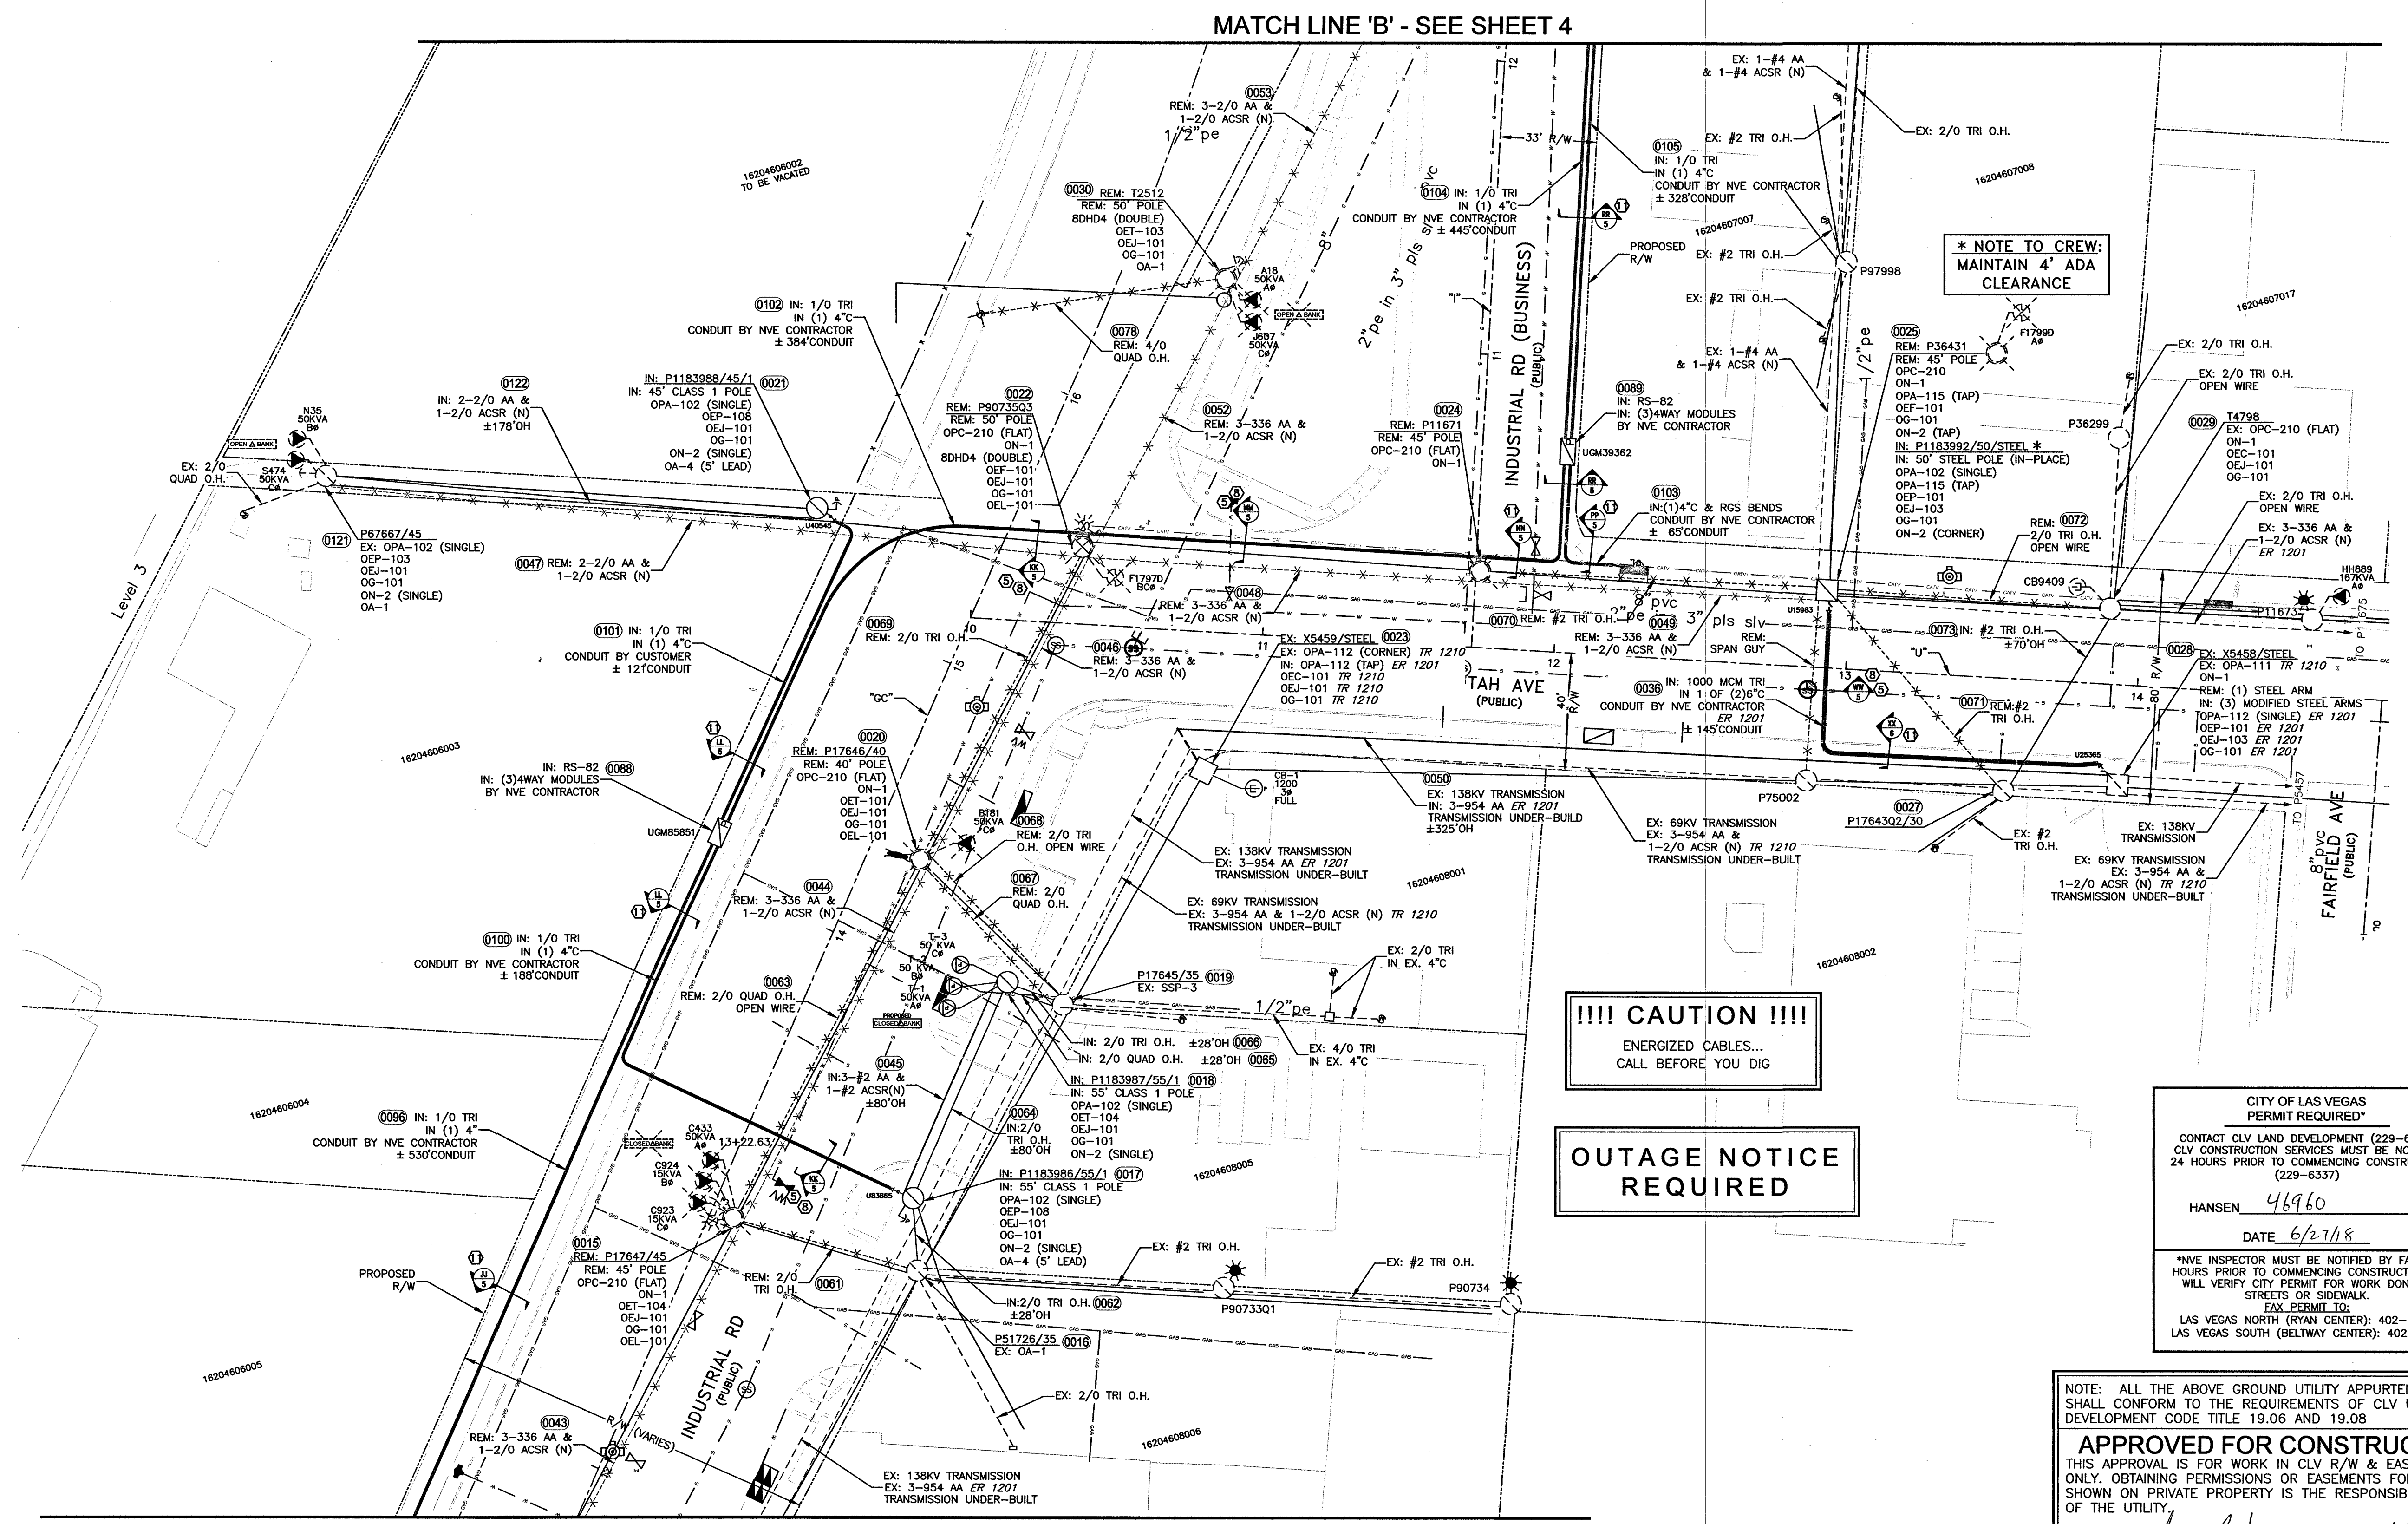

!!!! CAUTION !!!!
ENERGIZED CABLES...
CALL BEFORE YOU DIG

OUTAGE NOTICE REQUIRED

CITY OF LAS VEGAS PERMIT REQUIRED*

CONTACT CLV LAND DEVELOPMENT (229-6371)
CLV CONSTRUCTION SERVICES MUST BE NOTIFIED 24 HOURS PRIOR TO COMMENCING CONSTRUCTION (229-6337)

HANSEN 46960
DATE 6/27/18












*NVE INSPECTOR MUST BE NOTIFIED BY FAX 48 HOURS PRIOR TO COMMENCING CONSTRUCTION & WILL VERIFY CITY PERMIT FOR WORK DONE IN STREETS OR SIDEWALKS.
FAX PERMIT TO:
LAS VEGAS NORTH (RYAN CENTER): 402-4354
LAS VEGAS SOUTH (BELTWAY CENTER): 402-6864

NOTE: ALL THE ABOVE GROUND UTILITY APPURTENANCES SHALL CONFORM TO THE REQUIREMENTS OF CLV UNIFIED DEVELOPMENT CODE TITLE 19.06 AND 19.08

APPROVED FOR CONSTRUCTION

THIS APPROVAL IS FOR WORK IN CLV R/W & EASEMENT ONLY. OBTAINING PERMISSIONS OR EASEMENTS FOR WORK SHOWN ON PRIVATE PROPERTY IS THE RESPONSIBILITY OF THE UTILITY.

APPROVAL BY: *[Signature]* DATE: 6/27/18

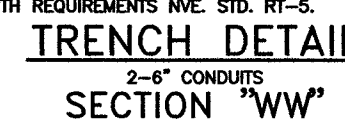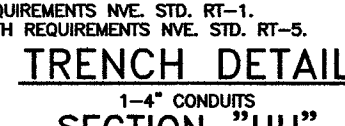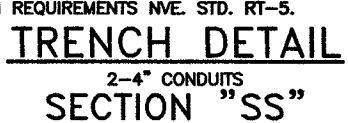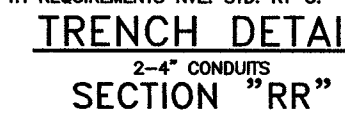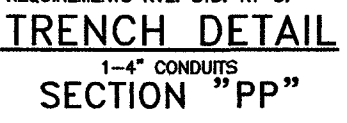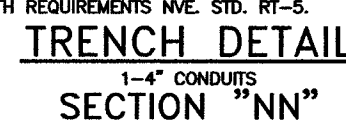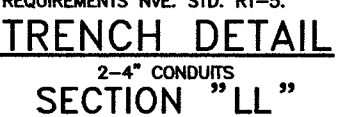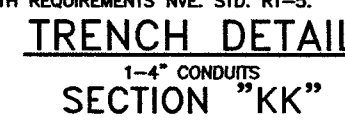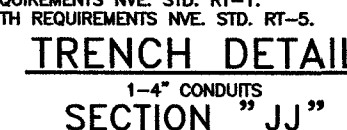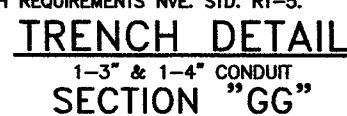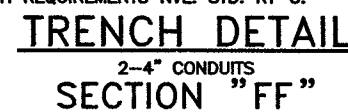

Call before you Dgg
Avoid cutting underground
utility lines. It's costly.

CALL
811

OR
1-800-227-2600

AND CLARK COUNTY TRAFFIC OPERATIONS
1-702-455-6000

[illegible]

PURPOSE OF PROJECT:
REMOVE / RELOCATE NVE
EQUIPMENT DUE TO INDUSTRIAL RD
BRIDGE CONNECTOR & ROAD IMP.

NVEnergy_INFORMATION:	
COORDINATOR:	DOUG GIBSON
PHONE:	(702) 402-6805
DESIGNER:	GERALD HIGUERA D.F. TS
DCA:	N/A
INSPECTOR:	402-3008
STAND BY:	402-4114,402-4117,402-4118,402-4450
DISTRICT:	LAS VEGAS NORTH

CUSTOMER INFORMATION:

APPLICANT: CITY OF LAS VEGAS

ENGINEER: ATKINS - MIKE WARNICK


CONTACT: GINA VENGLASS (702) 229-6790

APPROVAL DATE: 08/31/2015

FOR EACH SERVICE POINT (POINT OF DELIVERY), ENERGY FOR EACH TENANT SPACE WILL BE MEASURED THROUGH ONE WATTHOUR METER. ENERGY FOR ALL NON-TENANT SPACE WILL BE MEASURED THROUGH ONE WATTHOUR METER. CONTACT NVE METER OPERATIONS FOR MULTIPLE RATE CLASS INSTALLATIONS.



PROJ. ID: 3002256121	SCALE: 1" = 30'
SHEET #5 OF 6	DATE: 01/30/2018

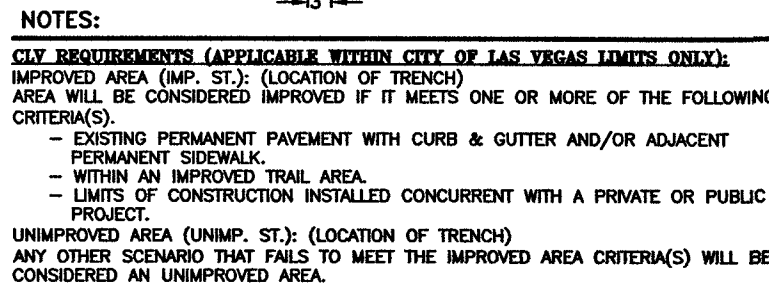

2-6" CONDUITS
SECTION "XX"

STATION TABLE						
MAXIMO STATION	CORNER	CENTER LINE STATION	SIDE	OFFSET CL TO BOG	OFFSET CL TO ROW	OFFSET TO FACE OF CURB/STREET
		7+18.00 FIELD NOTES:	LT	32.60'	40.00'	33.45'
	NORTH					WOOD POLE OPERATING NUMBER: P1183985
(0002)		7+16.50 FIELD NOTES:	LT	32.62'	40.00'	33.45'
	SOUTH					PAGE NUMBER: 3 EASEMENT NUMBER: FUTURE TYP. EASEMENT LAYOUT: FUTURE
	NORTH	13+28.50 FIELD NOTES:	RT	44.47'	75.98'	59.75'
(0017)		13+27.00 FIELD NOTES:	RT	43.65'	75.88'	59.75'
	SOUTH					WOOD POLE OPERATING NUMBER: P1183986 PAGE NUMBER: 3 EASEMENT NUMBER: FUTURE TYP. EASEMENT LAYOUT: FUTURE
	NORTH	14+09.00 FIELD NOTES:	RT	47.17'	81.61'	59.77'
(0018)		14+07.50 FIELD NOTES:	RT	45.83'	81.51'	59.77'
	SOUTH					WOOD POLE OPERATING NUMBER: P1183987 PAGE NUMBER: 3 EASEMENT NUMBER: FUTURE TYP. EASEMENT LAYOUT: FUTURE
	NORTH	8+76.05 FIELD NOTES:	LT	38.00'	45.68'	47.45'
(0051)		8+71.81 FIELD NOTES:	LT	38.00'	46.17'	47.75'
	SOUTH					RS-19 - 4.25' x 4.75' OPERATING NUMBER: PM645387 PAGE NUMBER: 2 EASEMENT NUMBER: FUTURE TYP. EASEMENT LAYOUT: FUTURE
	NORTH	8+89.91 FIELD NOTES:	LT	38.00'	45.23'	38.67'
(0086)		8+82.24 FIELD NOTES:	LT	38.00'	45.44'	38.67'
	SOUTH					RS-82 - 7.67' x 3.67' OPERATING NUMBER: UGM31379 PAGE NUMBER: 2 EASEMENT NUMBER: FUTURE TYP. EASEMENT LAYOUT: FUTURE
	NORTH	14+18.36 FIELD NOTES:	LT	39.79'	55.79'	45.50'
(0088)		14+10.70 FIELD NOTES:	LT	39.96'	55.96'	45.67'
	SOUTH					RS-82 7.67' x 3.67' OPERATING NUMBER: UGM65851 PAGE NUMBER: 3 EASEMENT NUMBER: FUTURE TYP. EASEMENT LAYOUT: FUTURE

STATION TABLE						
MAXIMO STATION	CORNER	CENTER LINE STATION	SIDE	OFFSET CL TO BOG	OFFSET CL TO ROW	OFFSET CL TO FACE OF SUBSTRUCTURE SUBSTRUCTURE INFORMATION
(0026)	NORTH	154+13.37 FIELD NOTES:	RT	20.63'	34.00'	WOOD POLE OPERATING NUMBER: PT183991 PAGE NUMBER: 4 EASEMENT NUMBER: FUTURE TYP. EASEMENT LAYOUT: FUTURE
	SOUTH	154+11.87 FIELD NOTES:	RT	20.63'	34.00'	WOOD POLE OPERATING NUMBER: PT183989 PAGE NUMBER: 4 EASEMENT NUMBER: FUTURE TYP. EASEMENT LAYOUT: FUTURE
(0034)	NORTH	134+41.63 FIELD NOTES:	RT	27.00'	34.00'	WOOD POLE OPERATING NUMBER: PT183989 PAGE NUMBER: 4 EASEMENT NUMBER: FUTURE TYP. EASEMENT LAYOUT: FUTURE
	SOUTH	134+40.13 FIELD NOTES:	RT	27.00'	34.00'	WOOD POLE OPERATING NUMBER: PT183989 PAGE NUMBER: 4 EASEMENT NUMBER: FUTURE TYP. EASEMENT LAYOUT: FUTURE
(0089)	NORTH	104+71.67 FIELD NOTES:	RT	27.00'	33.00'	RS-82 - 7.67' X 3.67' OPERATING NUMBER: USGM39362 PAGE NUMBER: 3 EASEMENT NUMBER: FUTURE TYP. EASEMENT LAYOUT: FUTURE
	SOUTH	104+64.00 FIELD NOTES:	RT	27.00'	33.00'	RS-82 - 7.67' X 3.67' OPERATING NUMBER: USGM39362 PAGE NUMBER: 3 EASEMENT NUMBER: FUTURE TYP. EASEMENT LAYOUT: FUTURE
(0090)	NORTH	144+07.95 FIELD NOTES:	LT	40.10'	46.00'	RS-71 - 13.25' X 4.75' OPERATING NUMBER: PMS32793 PAGE NUMBER: 4 EASEMENT NUMBER: FUTURE TYP. EASEMENT LAYOUT: FUTURE
	SOUTH	134+98.31 FIELD NOTES:	LT	33.19'	46.00'	RS-71 - 13.25' X 4.75' OPERATING NUMBER: PMS32793 PAGE NUMBER: 4 EASEMENT NUMBER: FUTURE TYP. EASEMENT LAYOUT: FUTURE
(0091)	NORTH	144+12.75 FIELD NOTES:	RT	27.00'	34.00'	WOOD POLE OPERATING NUMBER: PT183990 PAGE NUMBER: 4 EASEMENT NUMBER: FUTURE TYP. EASEMENT LAYOUT: FUTURE
	SOUTH	144+11.25 FIELD NOTES:	RT	27.00'	34.00'	WOOD POLE OPERATING NUMBER: PT183990 PAGE NUMBER: 4 EASEMENT NUMBER: FUTURE TYP. EASEMENT LAYOUT: FUTURE

STATION TABLE						
MAXIMO STATION	CORNER	CENTER LINE STATION	SIDE	OFFSET CL TO BOC	OFFSET CL TO ROW	OFFSET CL TO SUBSTRUCTURE
		12+00.00 FIELD NOTES	LT	25.34'	40.00'	26.25'
(0025)	WEST	FINAL DIMENSIONS MAY VARY ±0"				
		12+92.50 FIELD NOTES	LT	25.34'	40.00'	26.25'
	EAST					

SUBSTRUCTURE INFORMATION

 STEEL POLE
 OPERATING NUMBER: P1183992
 PAGE NUMBER: 3
 EASEMENT NUMBER: FUTURE
 TYPE: EASEMENT LAYOUT: FUTURE

STATION TABLE						
MAXIMO STATION	CORNER	CENTER LINE STATION	SIDE	OFFSET CL TO BOC	CL OFFSET CL TO ROW	OFFSET CL TO SUBSTRUCTURE
		15+29.57 FIELD POINT	LT	44.22'	53.32'	61.89'
	NORTH					WOOD POLE
						OPERATING NUMBER: P1183988
						PAGE NUMBER: 3
						EASEMENT NUMBER: FUTURE
	SOUTH	15+28.07 FIELD POINT	LT	45.85'	53.35'	61.89'
						TYP. EASEMENT LAYOUT: FUTURE



EVERY EFFORT HAS BEEN MADE TO IDENTIFY ALL NVE FACILITIES. THE CUSTOMER SHALL CONFIRM THE EXISTENCE AND LOCATION OF THESE FACILITIES.

**AVOID HITTING OVERHEAD
POWER LINES. IT'S COSTLY**

CALL BEFORE
YOU DO
OVERHEAD

Call before you Dig
Avoid cutting underground
utility lines. It's costly.

CALL
811
OR
1-800-227-2600

[illegible]

PURPOSE OF PROJECT:
REMOVE / RELOCATE NVE
EQUIPMENT DUE TO INDUSTRIAL RD
BRIDGE CONNECTOR & ROAD IMP.

NVEnergy INFORMATION:
COORDINATOR: DOUG GIBSON
PHONE: (702) 402-6805
DESIGNER: GERALD HIGUERA D.F. TS
DCA: N/A
INSPECTOR: 402-3008
STAND BY: 402-4114,402-4117,402-4118,402-4450
DISTRICT: LAS VEGAS NORTH

JPA INFORMATION:

JPA ADMIN PHONE: (702) 402-6741 JPA#: P201214989
CUSTOMER INFORMATION:

CUSTOMER INFORMATION:

APPLICANT: CITY OF LAS VEGAS
ENGINEER: ATKINS - MIKE WARNICK
CONTACT: GINA VENGLASS (702) 229-6790
APPROVAL DATE: 08/31/2015

GOVERNMENT INFORMATION:

AGENCY: CITY OF LAS VEGAS
APPROVAL DATE: 08/31/2015

FOR EACH SERVICE POINT (POINT OF DELIVERY), ENERGY FOR EACH TENANT SPACE WILL BE MEASURED THROUGH ONE WATTHOUR METER. ENERGY FOR ALL NON-TENANT SPACE WILL BE MEASURED THROUGH ONE WATTHOUR METER. CONTACT NVE METER OPERATIONS FOR MULTIPLE RATE CLASS INSTALLATIONS.



CLV- GRAND CENTRAL
INDUSTRIAL CONNECTOR 2
GRAND CENTRAL AND
INDUSTRIAL

PROJ. ID: 3002256121	SCALE: 1" = 30'
SHEET #6 OF 6	DATE: 01/30/2018