
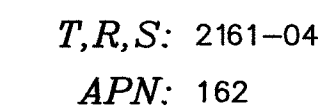
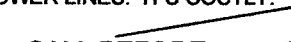


Lucy Hunt 6/27/18

APPROVAL BY: \_\_\_\_\_ DATE: \_\_\_\_\_

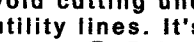

|   |   |
|---|---|
| <p><b>AVOID HITTING OVERHEAD POWER LINES. IT'S COSTLY.</b></p> <p><b>CALL BEFORE YOU DO OVERHEAD</b></p>  <p><b>CALL 1-702-402-2929</b></p> | <p><b>Call before you Dig</b><br/>Avoid cutting underground utility lines. It's costly.</p> <p><b>CALL 811</b></p>  <p><b>OR</b><br/><b>1-800-227-2600</b></p> <p><b>AND CLARK COUNTY TRAFFIC OPERATIONS</b><br/><b>1-702-455-6000</b></p> |
|---|---|

NON-STANDARD

**PURPOSE OF PROJECT:**  
REMOVE / RELOCATE NVE  
EQUIPMENT DUE TO INDUSTRIAL RD  
BRIDGE CONNECTOR & ROAD IMP.

**NVEnergy INFORMATION:**

COORDINATOR: DOUG GIBSON

PHONE: (702) 402-6805

DESIGNER: GERALD HIGUERA D.F. TS

DCA: N/A

INSPECTOR: 402-3008

STAND BY: 402-4114, 402-4117, 402-4118, 402-4450

DISTRICT: LAS VEGAS NORTH

JPA INFORMATION:  
JPA ADMIN PHONE: (702) 402-6741 JPA#: P201214989  
CUSTOMER INFORMATION:

APPLICANT: CITY OF LAS VEGAS  
ENGINEER: ATKINS - MIKE WARNICK  
CONTACT: GINA VENGLASS (702) 229-6790

APPROVAL DATE: 08/31/2015

GOVERNMENT INFORMATION:

AGENCY: CITY OF LAS VEGAS





APPROVAL DATE: 08/31/2015

FOR EACH SERVICE POINT (POINT OF DELIVERY), ENERGY FOR EACH TENANT SPACE WILL BE MEASURED THROUGH ONE WATTHOUR METER. ENERGY FOR ALL NON-TENANT SPACE WILL BE MEASURED THROUGH ONE WATTHOUR METER. CONTACT NVE METER OPERATIONS FOR MULTIPLE RATE CLASS INSTALLATIONS.




CLV- GRAND CENTRAL  
INDUSTRIAL CONNECTOR 2  
GRAND CENTRAL AND  
INDUSTRIAL

|                      |                  |
|----------------------|------------------|
| PROJ. ID: 3002256121 | SCALE: 1" = 30'  |
| SHEET #2 OF 6        | DATE: 01/30/2018 |

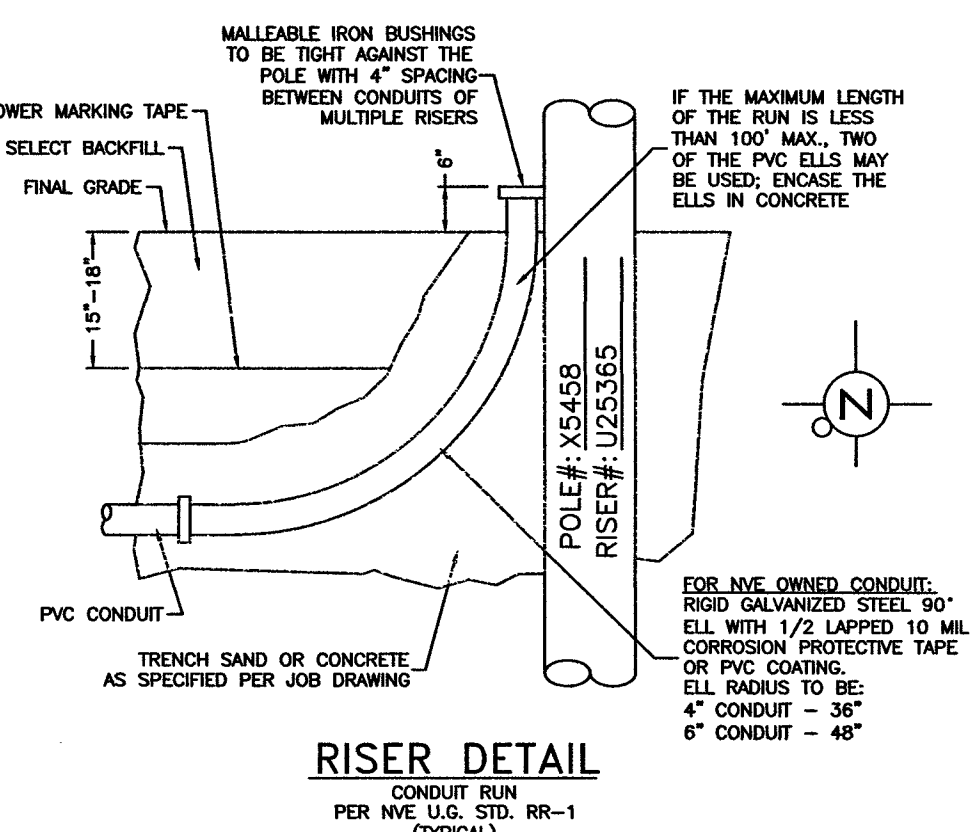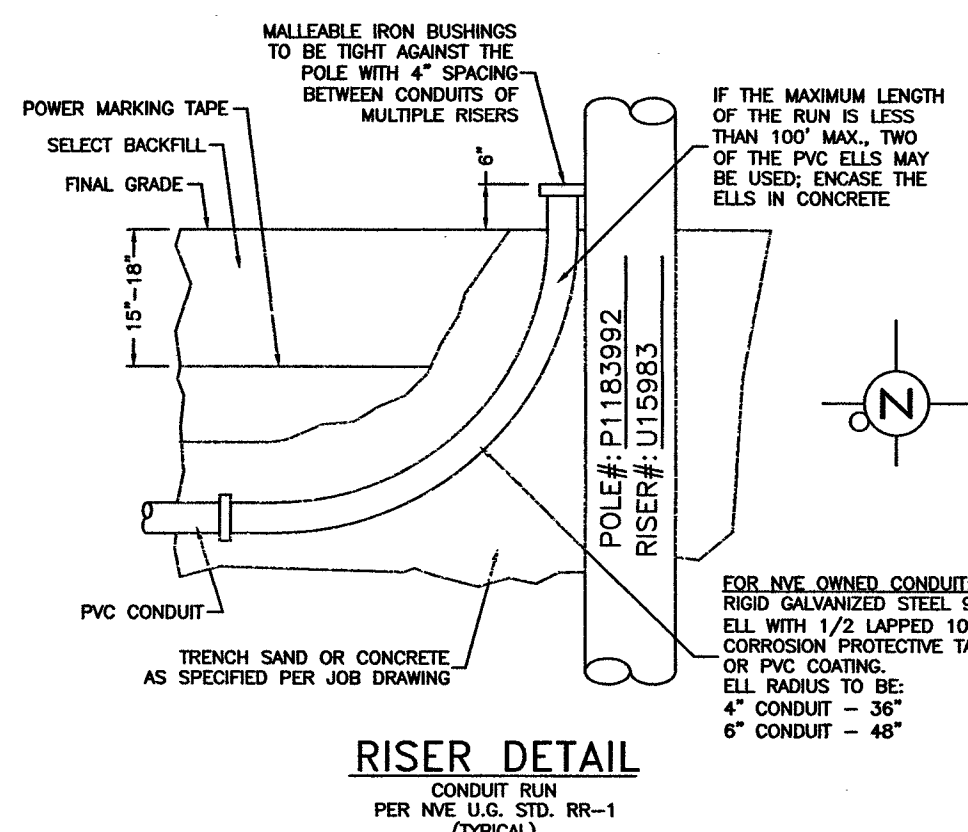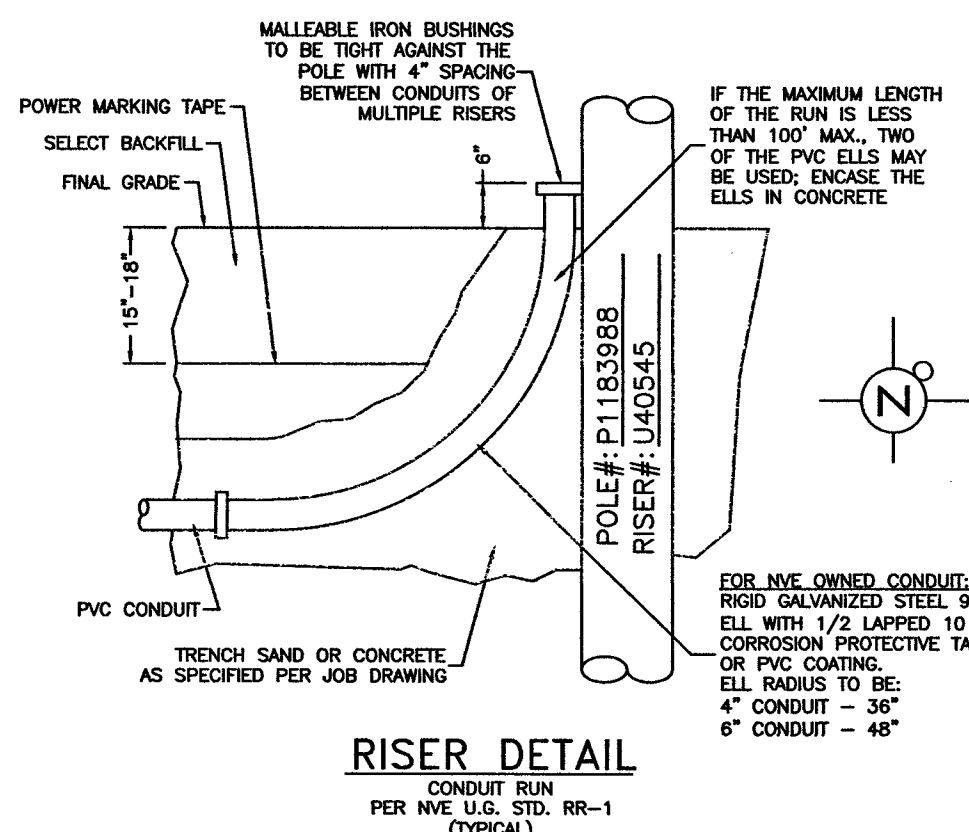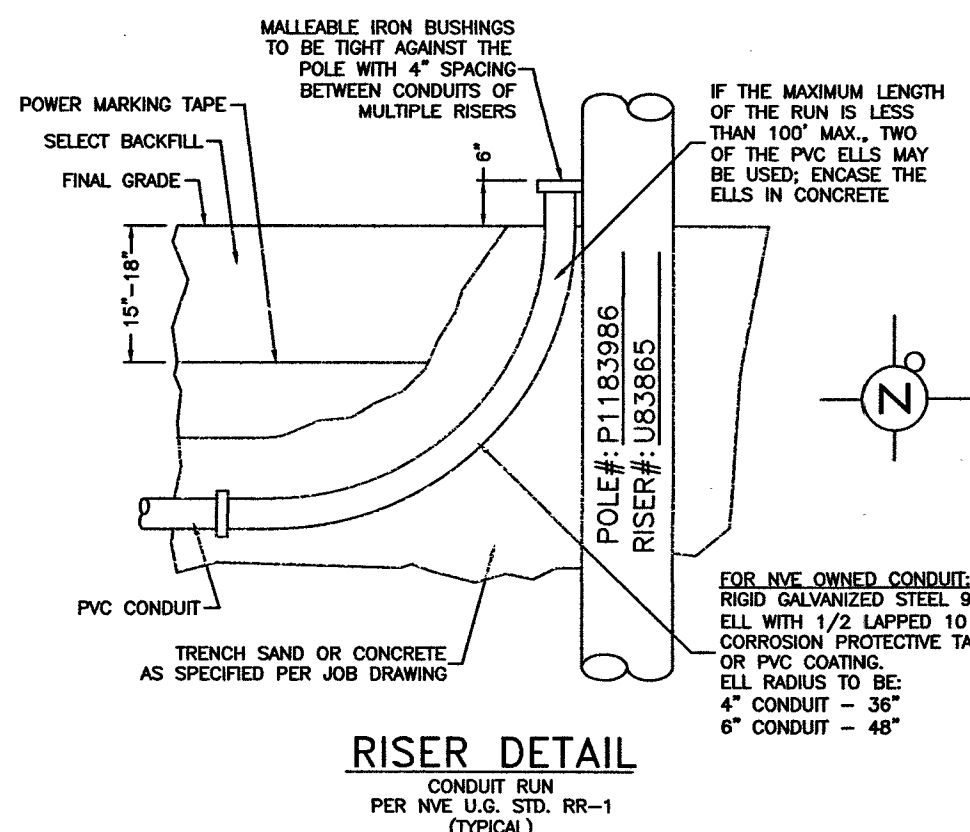

T,R,S: 2161-04  
APN: 162

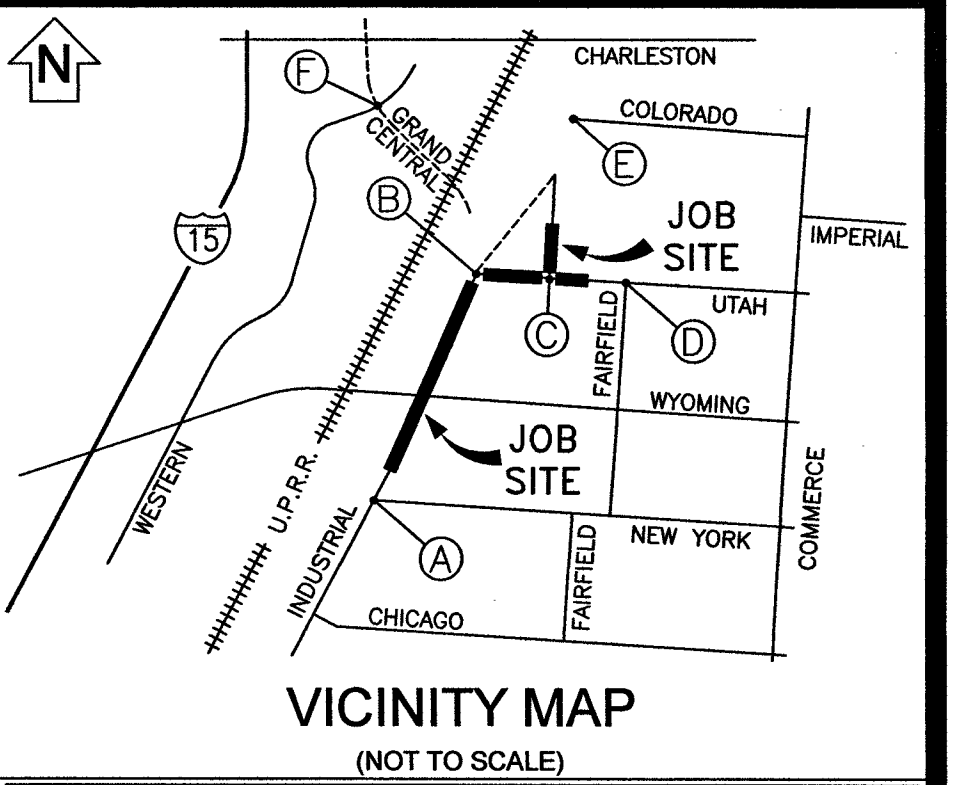

EVERY EFFORT HAS BEEN MADE TO IDENTIFY ALL NVE FACILITIES. THE CUSTOMER SHALL CONFIRM THE EXISTENCE AND LOCATION OF THESE FACILITIES.

AVOID HITTING OVERHEAD POWER LINES. IT'S COSTLY.

CALL BEFORE YOU DIG

CALL 811

OR 1-800-227-2600

AND CLARK COUNTY TRAFFIC OPERATIONS 1-702-455-6000

**REVISIONS**

| NO. | DESCRIPTION | DATE | G.A. |
|-----|-------------|------|------|
|     |             |      |      |
|     |             |      |      |
**NON-STANDARD**

**PURPOSE OF PROJECT:**  
REMOVE / RELOCATE NVE EQUIPMENT DUE TO INDUSTRIAL RD BRIDGE CONNECTOR & ROAD IMP.

**EXHIBIT 'A'**

NVEnergy INFORMATION:

COORDINATOR: DOUG GIBSON

PHONE: (702) 402-6805

DESIGNER: GERALD HIGUERA D.F. TS

DCA: N/A

INSPECTOR: 402-3008

STAND BY: 402-4114, 402-4117, 402-4118, 402-4450

DISTRICT: LAS VEGAS NORTH

JPA INFORMATION:

JPA ADMIN PHONE: (702) 402-6741 JPA#: P201214989

CUSTOMER INFORMATION:

APPLICANT: CITY OF LAS VEGAS

ENGINEER: ATKINS - MIKE WARNICK

CONTACT: GINA VENGLOSS (702) 229-6790

APPROVAL DATE: 08/31/2015

GOVERNMENT INFORMATION:

AGENCY: CITY OF LAS VEGAS

APPROVAL DATE: 08/31/2015


FOR EACH SERVICE POINT (POINT OF DELIVERY), ENERGY FOR EACH TENANT SPACE WILL BE MEASURED THROUGH ONE WATTHOUR METER. ENERGY FOR ALL NON-TENANT SPACE WILL BE MEASURED THROUGH ONE WATTHOUR METER. CONTACT NVE METER OPERATIONS FOR MULTIPLE RATE CLASS INSTALLATIONS.

**NVEnergy.**

**CLV- GRAND CENTRAL INDUSTRIAL CONNECTOR 2 GRAND CENTRAL AND INDUSTRIAL**

PROJ. ID: 3002256121 SCALE: 1" = 30'

SHEET # 3 OF 6 DATE: 01/30/2018

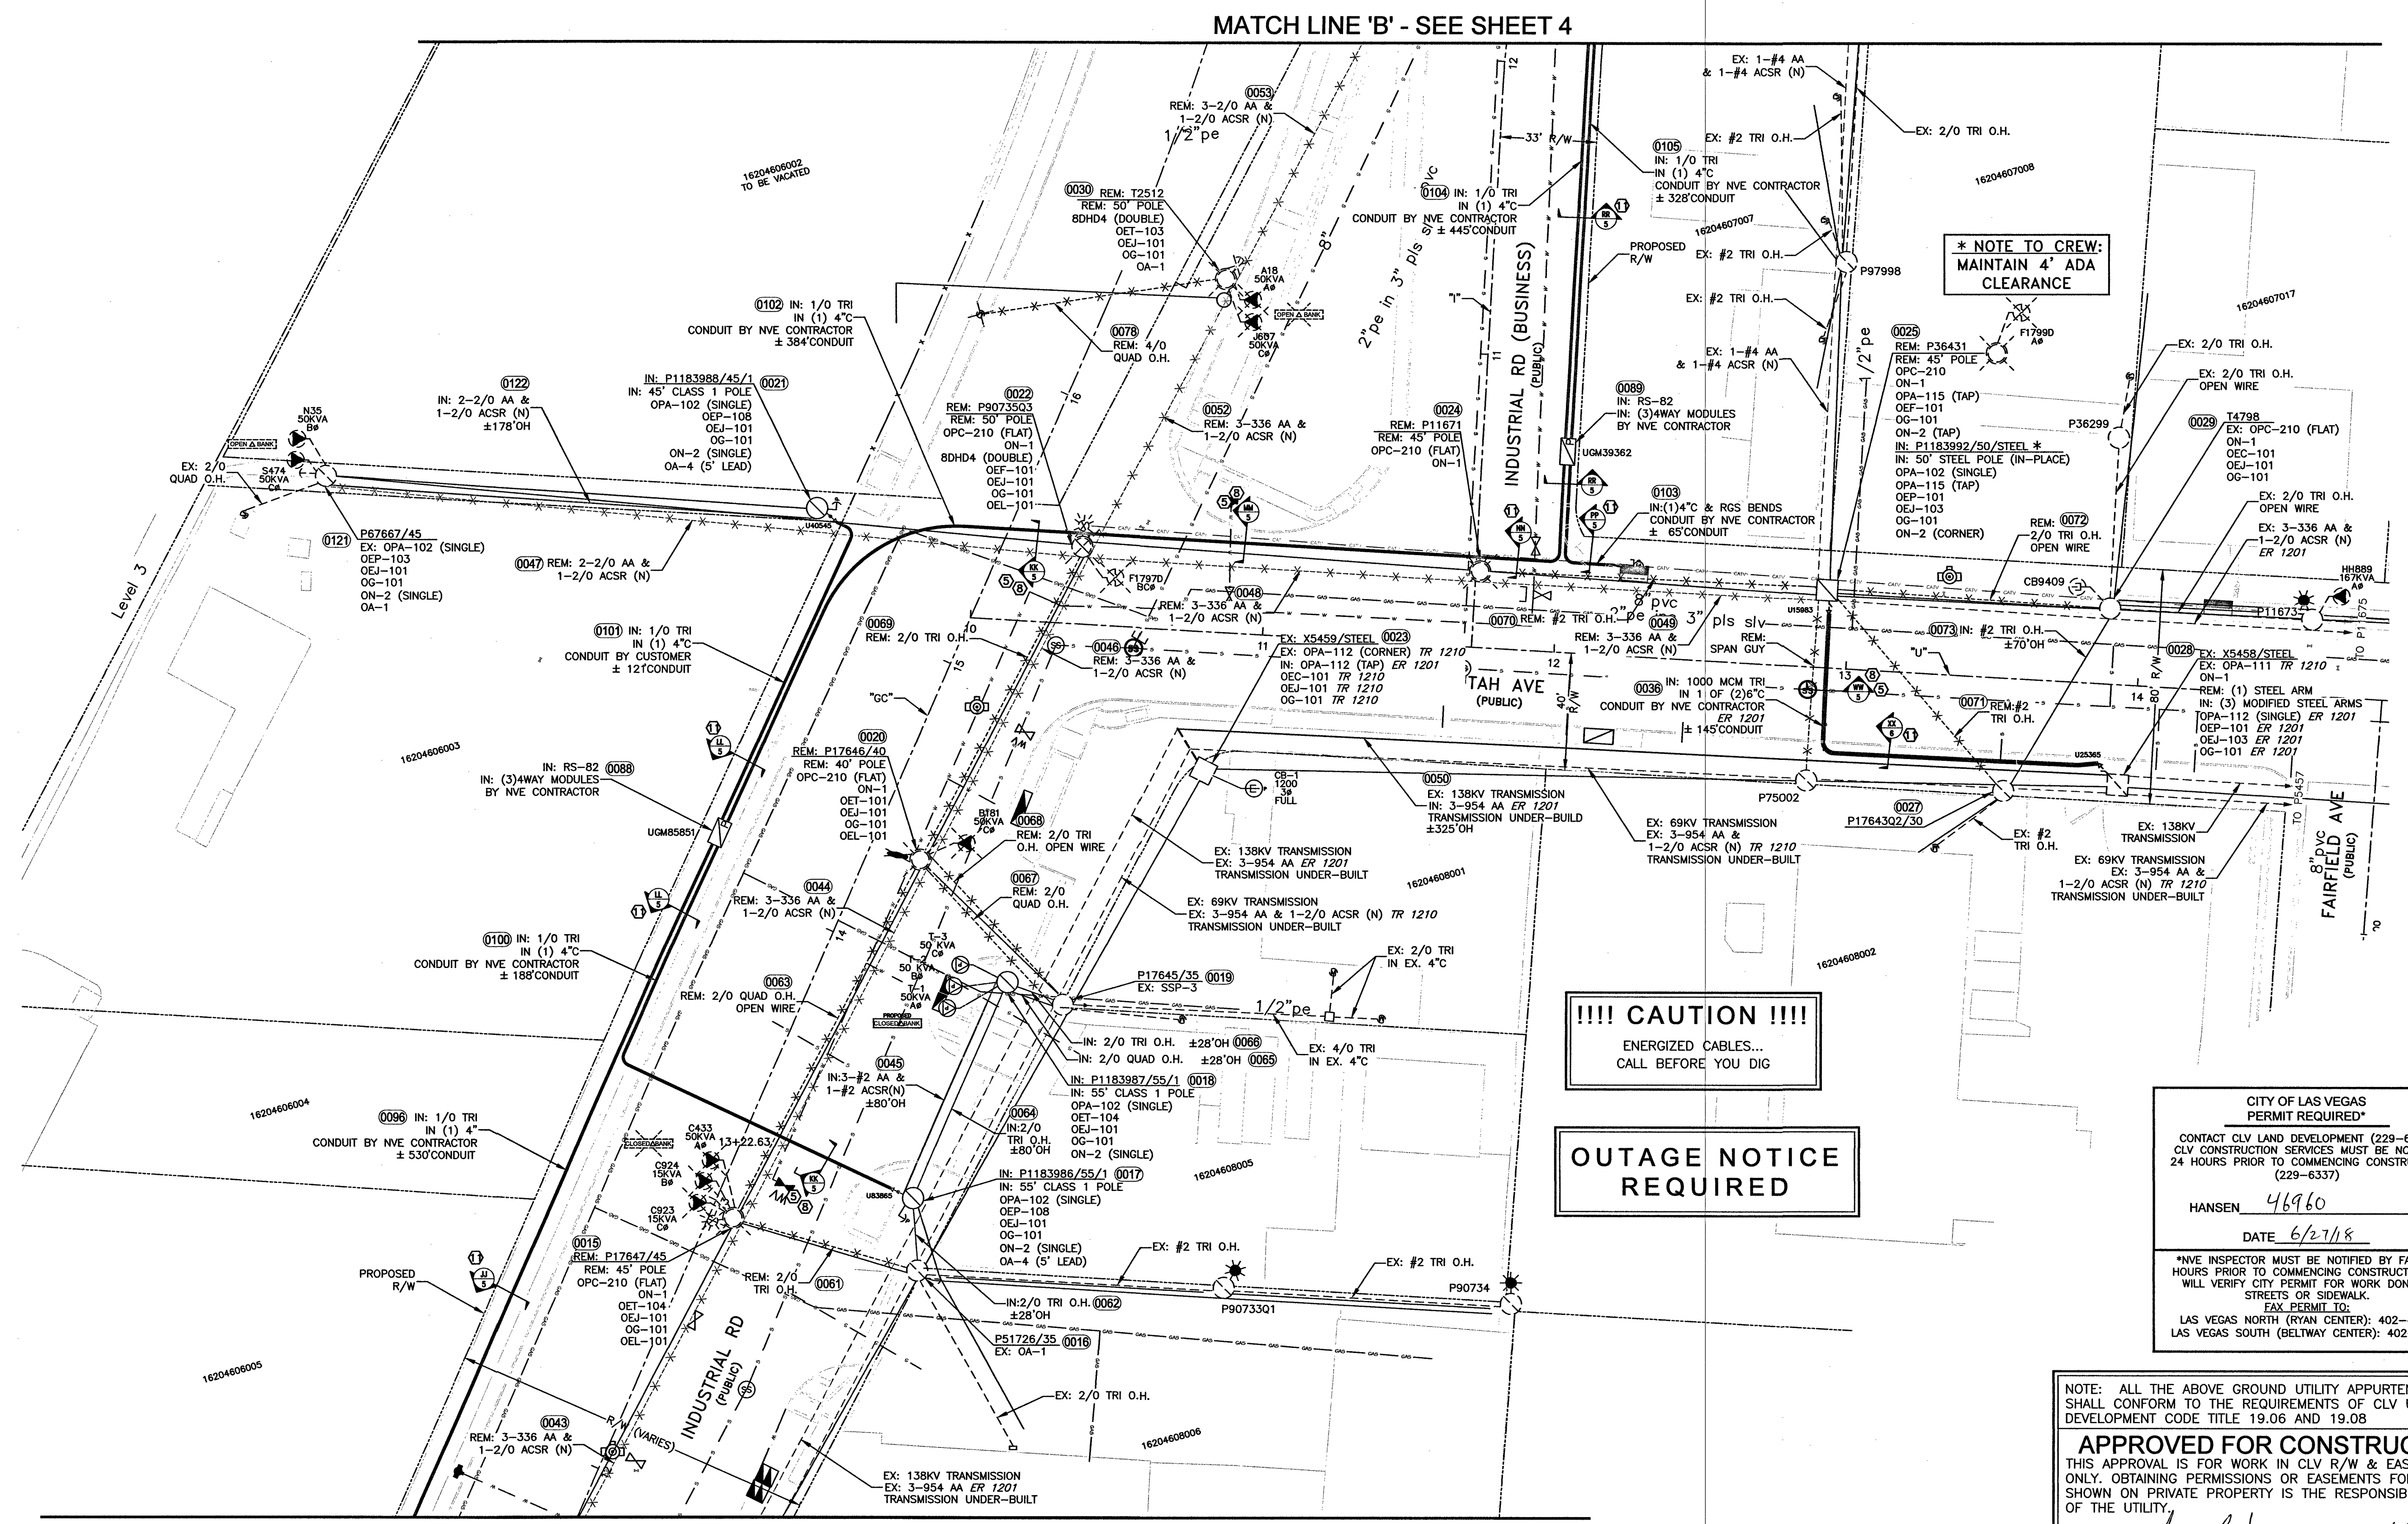

**!!!! CAUTION !!!!**  
ENERGIZED CABLES...  
CALL BEFORE YOU DIG

**OUTAGE NOTICE REQUIRED**

**CITY OF LAS VEGAS PERMIT REQUIRED\***

CONTACT CLV LAND DEVELOPMENT (229-6371)  
CLV CONSTRUCTION SERVICES MUST BE NOTIFIED 24 HOURS PRIOR TO COMMENCING CONSTRUCTION (229-6377)

HANSEN 46960

DATE 6/27/18

\*NVE INSPECTOR MUST BE NOTIFIED BY FAX 48 HOURS PRIOR TO COMMENCING CONSTRUCTION & WILL VERIFY CITY PERMIT FOR WORK DONE IN STREETS OR SIDEWALKS.





FAX PERMIT TO:  
LAS VEGAS NORTH (RYAN CENTER): 402-4354  
LAS VEGAS SOUTH (BELTWAY CENTER): 402-6864

NOTE: ALL THE ABOVE GROUND UTILITY APPURTENANCES SHALL CONFORM TO THE REQUIREMENTS OF CLV UNIFIED DEVELOPMENT CODE TITLE 19.06 AND 19.08

**APPROVED FOR CONSTRUCTION**

THIS APPROVAL IS FOR WORK IN CLV R/W & EASEMENT ONLY. OBTAINING PERMISSIONS OR EASEMENTS FOR WORK SHOWN ON PRIVATE PROPERTY IS THE RESPONSIBILITY OF THE UTILITY.

APPROVAL BY: *[Signature]* DATE: 6/27/18

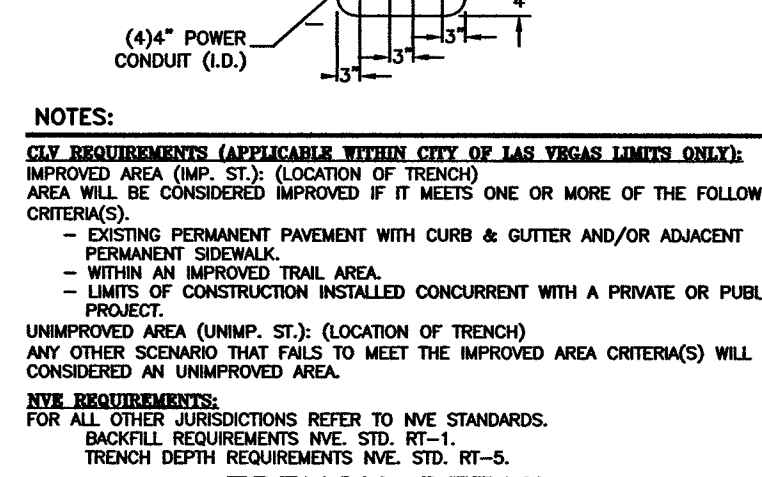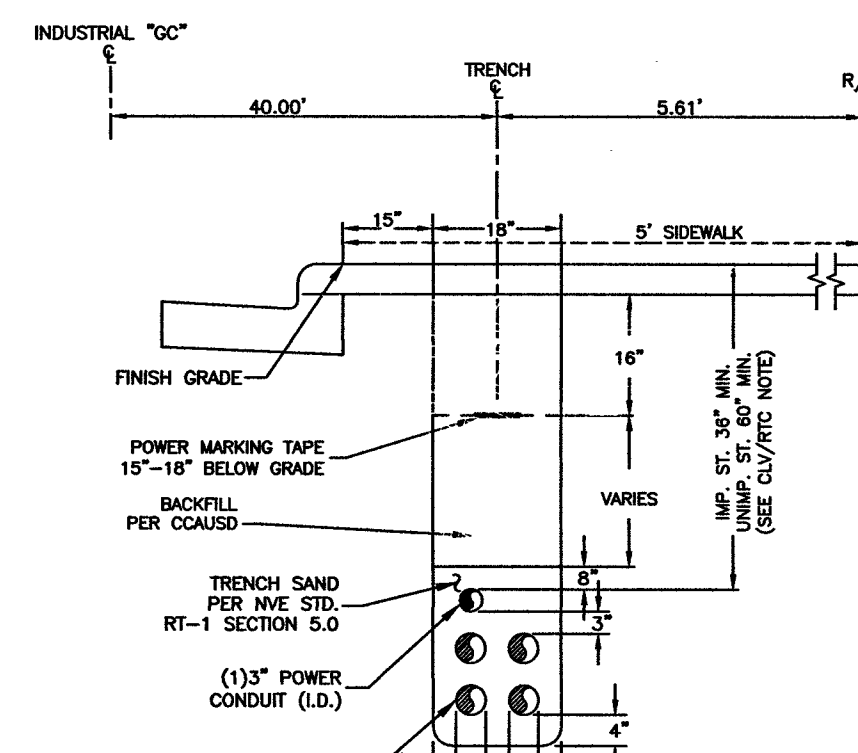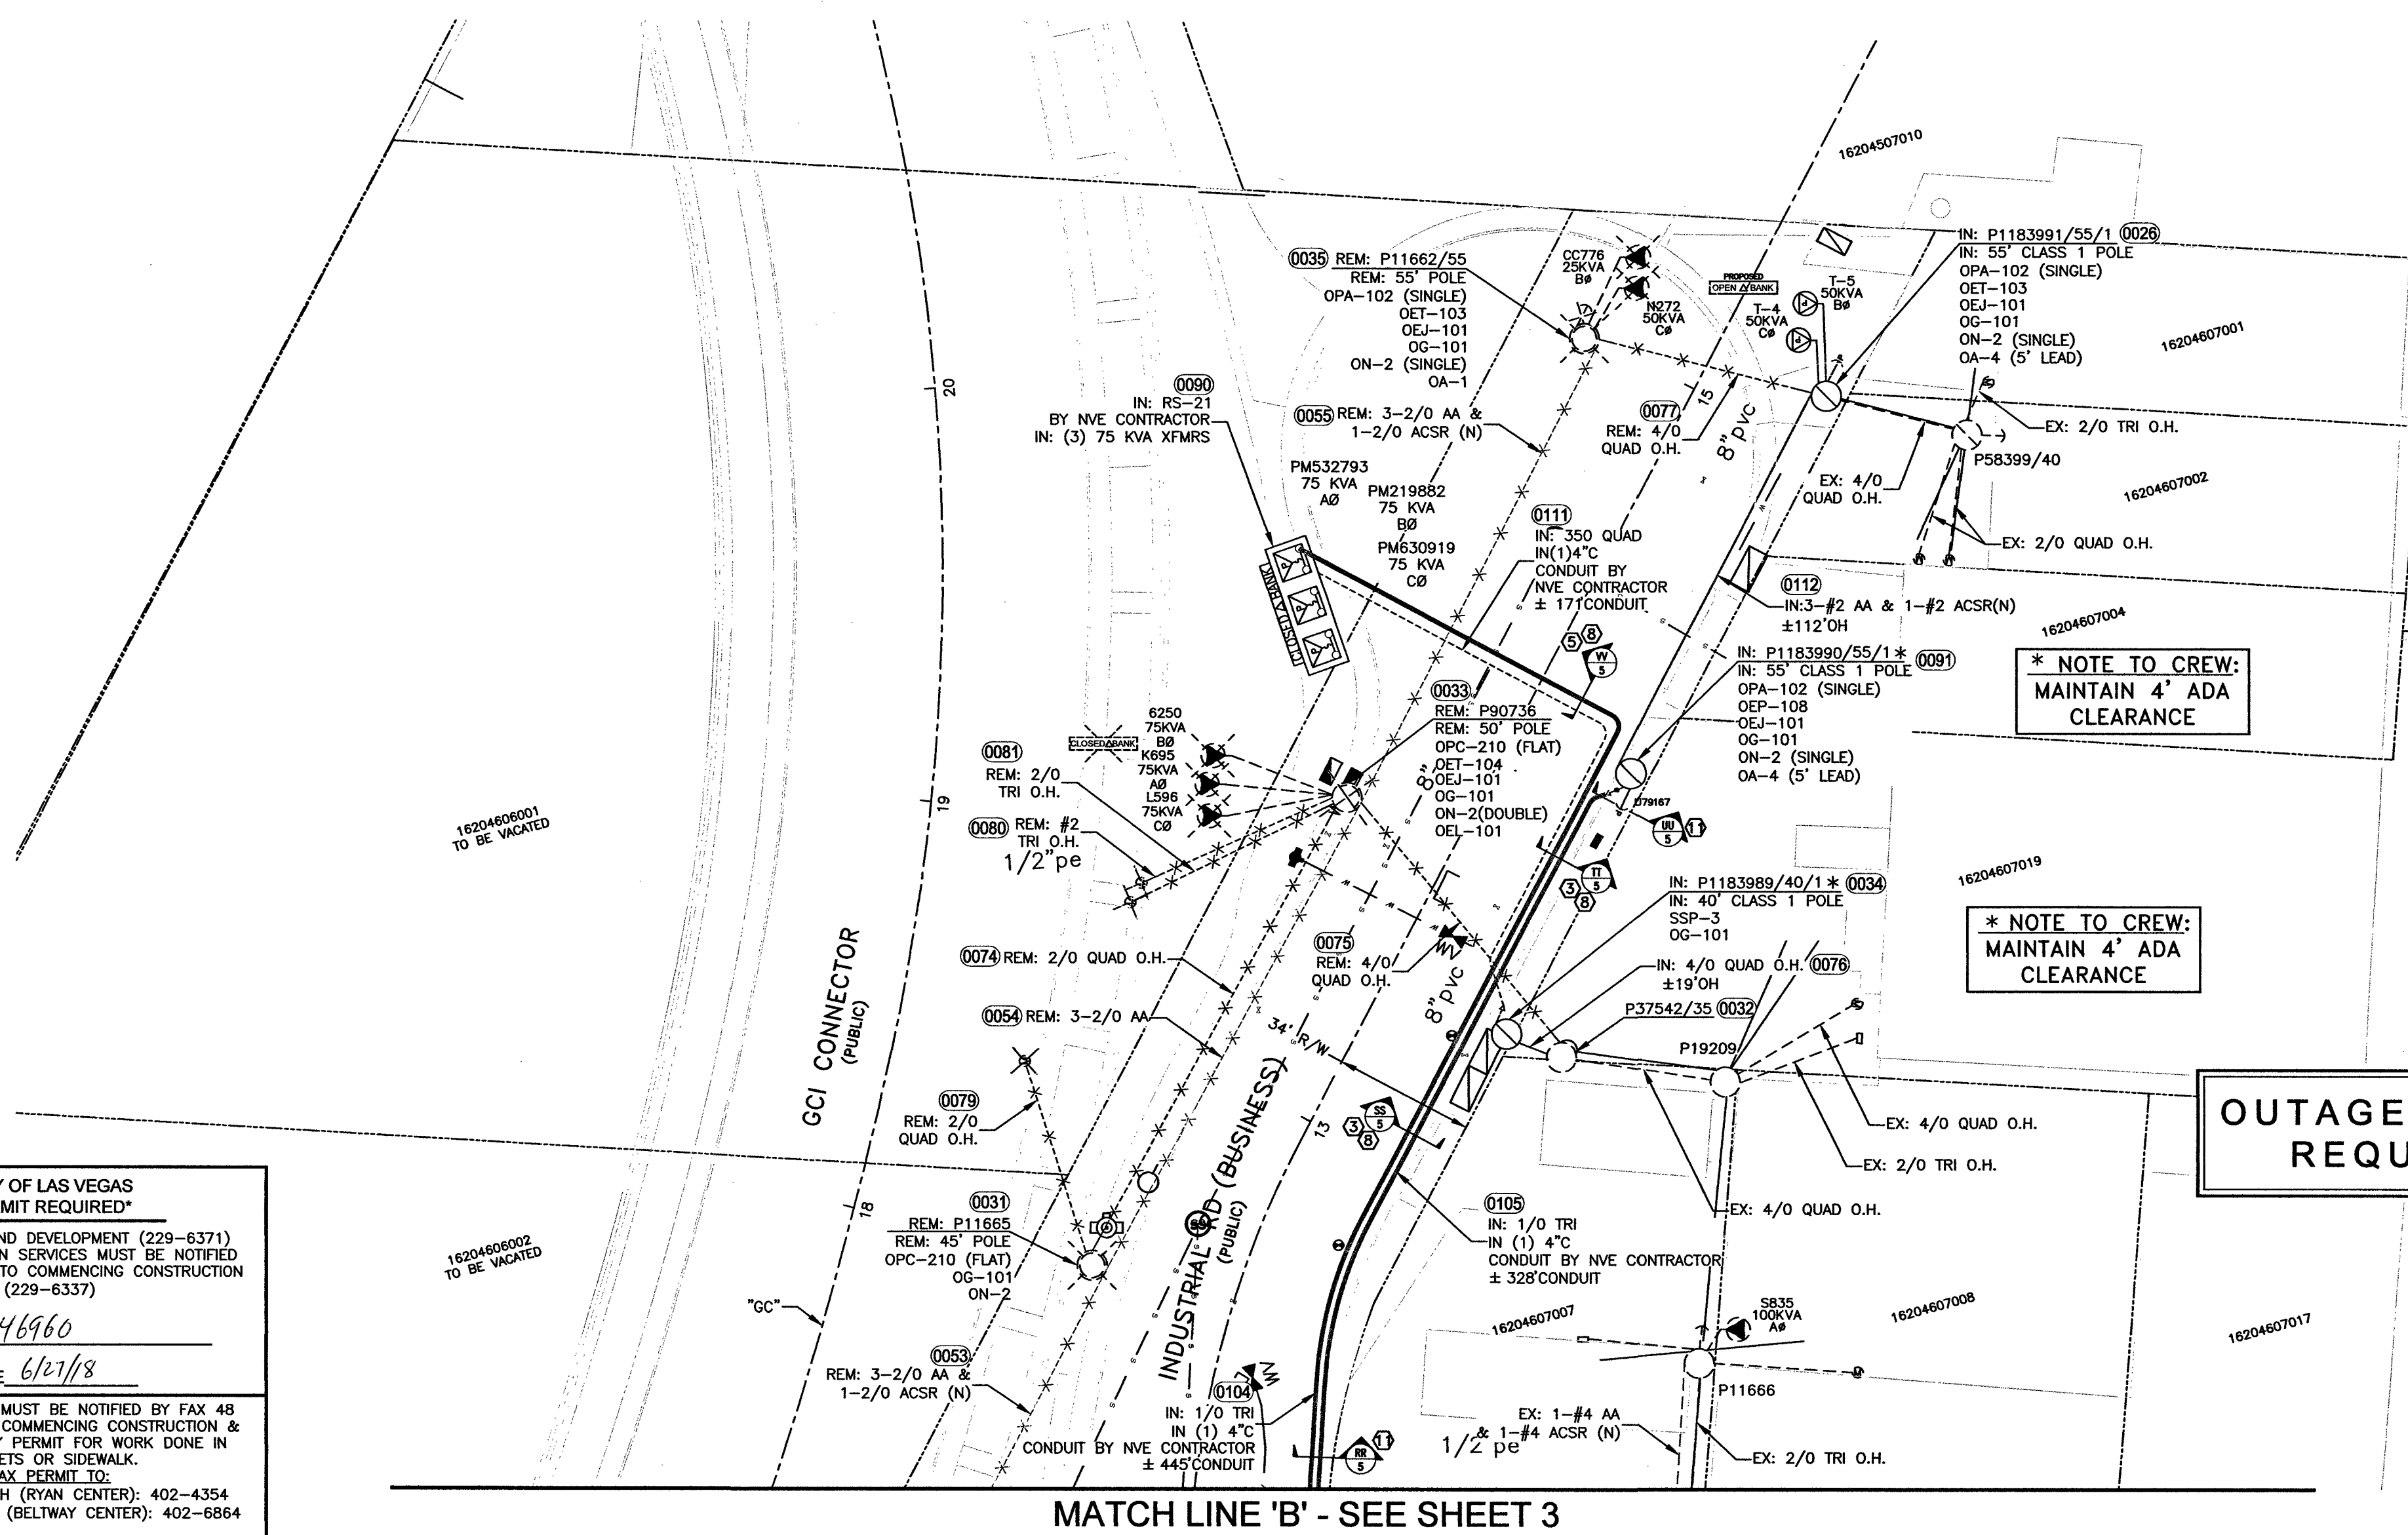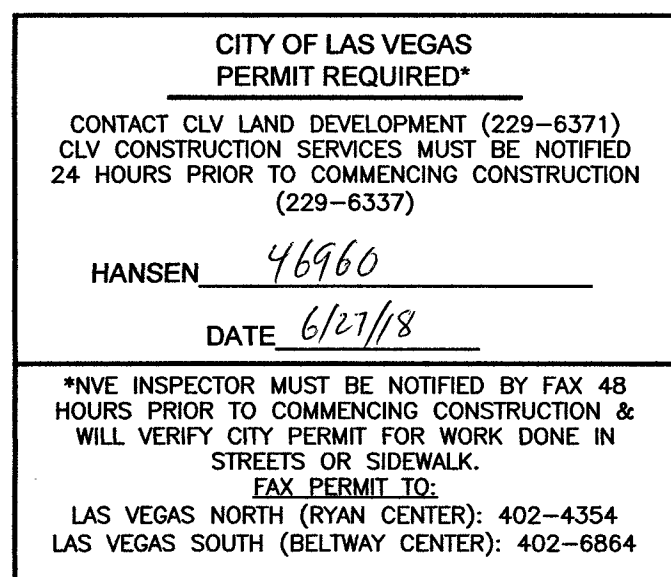[illegible]

NON-STANDARD

PURPOSE OF PROJECT:  
REMOVE / RELOCATE NVE  
EQUIPMENT DUE TO INDUSTRIAL RD  
BRIDGE CONNECTOR & ROAD IMP.

**EXHIBIT 'A'**

NVEnergy INFORMATION:  
COORDINATOR: DOUG GIBSON  
PHONE: (702) 402-6805  
DESIGNER: GERALD HIGUERA D.F. TS  
DCA: N/A  
INSPECTOR: 402-3008  
STAND BY: 402-4114,402-4117,402-4118,402-4450  
DISTRICT: LAS VEGAS NORTH

JPA INFORMATION:  
JPA ADMIN PHONE: (702) 402-6741 JPA#: P201214989

CUSTOMER INFORMATION:

APPLICANT: CITY OF LAS VEGAS

ENGINEER: ATKINS — MIKE WARNICK

CONTACT: GINA VENGLASS (702) 229-6790

APPROVAL DATE: 08/31/2015

GOVERNMENT INFORMATION:  
AGENCY: CITY OF LAS VEGAS  
APPROVAL DATE: 08/31/2015











FOR EACH SERVICE POINT (POINT OF DELIVERY), ENERGY FOR EACH TENANT SPACE WILL BE MEASURED THROUGH ONE WATTHOUR METER. ENERGY FOR ALL NON-TENANT SPACE WILL BE MEASURED THROUGH ONE WATTHOUR METER. CONTACT NVE METER OPERATIONS FOR MUJITI F RATE CLASS INSTALLATIONS



**NV Energy**

CLV- GRAND CENTRAL  
INDUSTRIAL CONNECTOR 2  
GRAND CENTRAL AND  
INDUSTRIAL

|                      |                  |
|----------------------|------------------|
| PROJ. ID: 3002256121 | SCALE: 1" = 30'  |
| SHEET #4 OF 6        | DATE: 01/30/2018 |

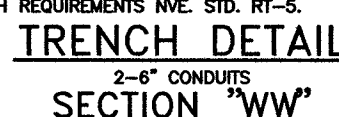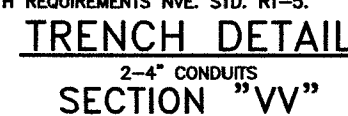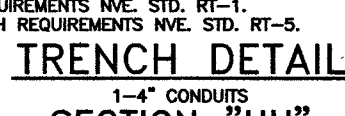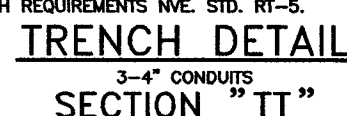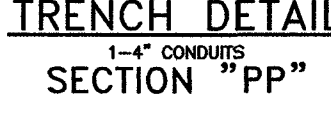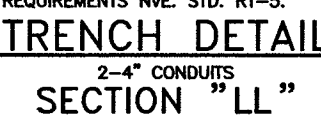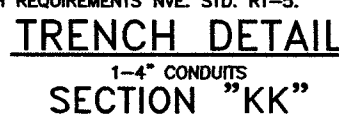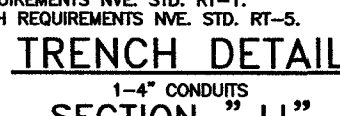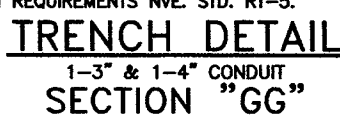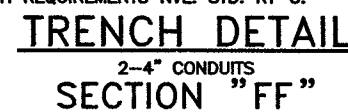

AVOID HITTING OVERHEAD POWER LINES. IT'S COSTLY.

CALL BEFORE YOU DO OVERHEAD

Call before you Dig  
Avoid cutting underground  
utility lines. It's costly.

**CALL**

**811**

OR

1-800-227-2600

AND CLARK COUNTY TRAFFIC OPERATION

[illegible]

PURPOSE OF PROJECT:  
REMOVE / RELOCATE NVE  
EQUIPMENT DUE TO INDUSTRIAL  
BRIDGE CONNECTOR & ROAD IM

NVEnergy INFORMATION:

COORDINATOR: DOUG GIBSON

PHONE: (702) 402-6805

DESIGNER: GERALD HIGUERA D.F. TS

DCA: N/A

INSPECTOR: 402-3008

STAND BY: 402-4114, 402-4117, 402-4118, 402-4450


DISTRICT: LAS VEGAS NORTH

CUSTOMER INFORMATION:  
APPLICANT: CITY OF LAS VEGAS  
ENGINEER: ATKINS - MIKE WARNICK  
CONTACT: GINA VENGLASS (702) 229-6790  
APPROVAL DATE: 08/31/2015

FOR EACH SERVICE POINT (POINT OF DELIVERY), ENERGY FOR EACH TENANT SPACE WILL BE MEASURED THROUGH ONE WATTHOUR METER. ENERGY FOR ALL NON-TENANT SPACE WILL BE MEASURED THROUGH ONE WATTHOUR METER. CONTACT NVE METER OPERATIONS FOR MULTIPLE RATE CLASS INSTALLATIONS.



|                      |                  |
|----------------------|------------------|
| PROJ. ID: 3002256121 | SCALE: 1" = 30'  |
| SHEET #5 OF 6        | DATE: 01/30/2018 |

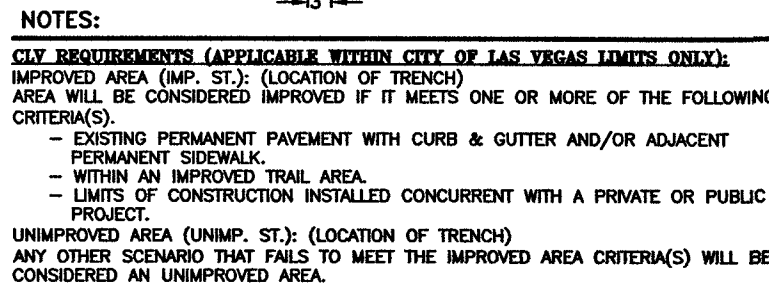

| CENTERLINE STATION TABLE |                     |              |        |
|--------------------------|---------------------|--------------|--------|
| #                        | STREET INTERSECTION | STA          | HEADED |
| (A)                      | INDUSTRIAL RD       | GC +29.93    | NORTH  |
|                          | NEW YORK AVE        | 19+00.00     | EAST   |
| (B)                      | INDUSTRIAL RD       | GC +15+16.94 | NORTH  |
|                          | UTAH AVE            | U 19+00.00   | EAST   |

| CENTERLINE STATION TABLE |                          |             |        |
|--------------------------|--------------------------|-------------|--------|
| #                        | STREET INTERSECTION      | STA         | HEADED |
| (U)                      | UTAH AVE                 | 0+ 11+71.68 | NORTH  |
| (U)                      | INDUSTRIAL RD (BUSINESS) | 0+ 10+40.00 | EAST   |
| (U)                      | UTAH AVE                 | 0+ 14+83.76 | EAST   |
| (D)                      | FAIRFIELD AVE            | 14+80.14    | NORTH  |

| STATION TABLE     |        |                               |                          |              |                       |                                                         |  |
|-------------------|--------|-------------------------------|--------------------------|--------------|-----------------------|---------------------------------------------------------|--|
| MAXIMO<br>STATION | CORNER | CENTER LINE<br>STATION        | SIDE<br>OFFSET<br>TO BOC | CL<br>TO ROW | CL TO<br>SUBSTRUCTURE | SUBSTRUCTURE INFORMATION                                |  |
|                   |        | 12+90.00<br>PVI: 105          | LT 25.34'                | 40.00'       | 26.25'                | STEEL POLE<br>OPERATING NUMBER: P1183992                |  |
| (0025)            | WEST   | FINAL DIMENSIONS MAY VARY ±6" |                          |              |                       | PAGE NUMBER: 3                                          |  |
|                   | EAST   | 12+92.50<br>PVI: 105          | LT 25.34'                | 40.00'       | 26.25'                | CASEMENT NUMBER: FUTURE<br>TYP. CASEMENT LAYOUT: FUTURE |  |



EVERY EFFORT HAS BEEN MADE TO IDENTIFY ALL NVE FACILITIES. THE CUSTOMER SHALL CONFIRM THE EXISTENCE AND LOCATION OF THESE FACILITIES.

**AVOID HITTING OVERHEAD  
POWER LINES. IT'S COSTLY**

**Call before you Dig**  
Avoid cutting underground  
utility lines. It's costly.

**CALL**  
**811**  
OR  
1-800-227-2600

CALL 1-702-402-2929

[illegible]

**PURPOSE OF PROJECT:**  
REMOVE / RELOCATE NVE  
EQUIPMENT DUE TO INDUSTRIAL RD  
BRIDGE CONNECTOR & ROAD IMP.

**NVEnergy INFORMATION:**

COORDINATOR: DOUG GIBSON

PHONE: (702) 402-6805

DESIGNER: GERALD HIGUERA D.F. TS

DCA: N/A

INSPECTOR: 402-3008

STAND BY: 402-4114,402-4117,402-4118,402-4450

DISTRICT: LAS VEGAS NORTH

JPA INFORMATION:  
JPA ADMIN PHONE: (702) 402-6741 JPA#: P201214989  
CUSTOMER INFORMATION:

APPLICANT: CITY OF LAS VEGAS  
ENGINEER: ATKINS - MIKE WARNICK  
CONTACT: GINA VENGLASS (702) 229-6790  
APPROVAL DATE: 08/31/2015

GOVERNMENT INFORMATION:  
AGENCY: CITY OF LAS VEGAS  
APPROVAL DATE: 08/31/2015

FOR EACH SERVICE POINT (POINT OF DELIVERY), ENERGY FOR EACH TENANT SPACE WILL BE MEASURED THROUGH ONE WATTHOUR METER. ENERGY FOR ALL NON-TENANT SPACE WILL BE MEASURED THROUGH ONE WATTHOUR METER. CONTACT NVE METER OPERATIONS FOR MULTIPLE RATE CLASS INSTALLATIONS.



CLV- GRAND CENTRAL  
INDUSTRIAL CONNECTOR 2  
GRAND CENTRAL AND  
INDUSTRIAL

|                      |                  |
|----------------------|------------------|
| PROJ. ID: 3002256121 | SCALE: 1" = 30'  |
| SHEET #6 OF 6        | DATE: 01/30/2018 |