



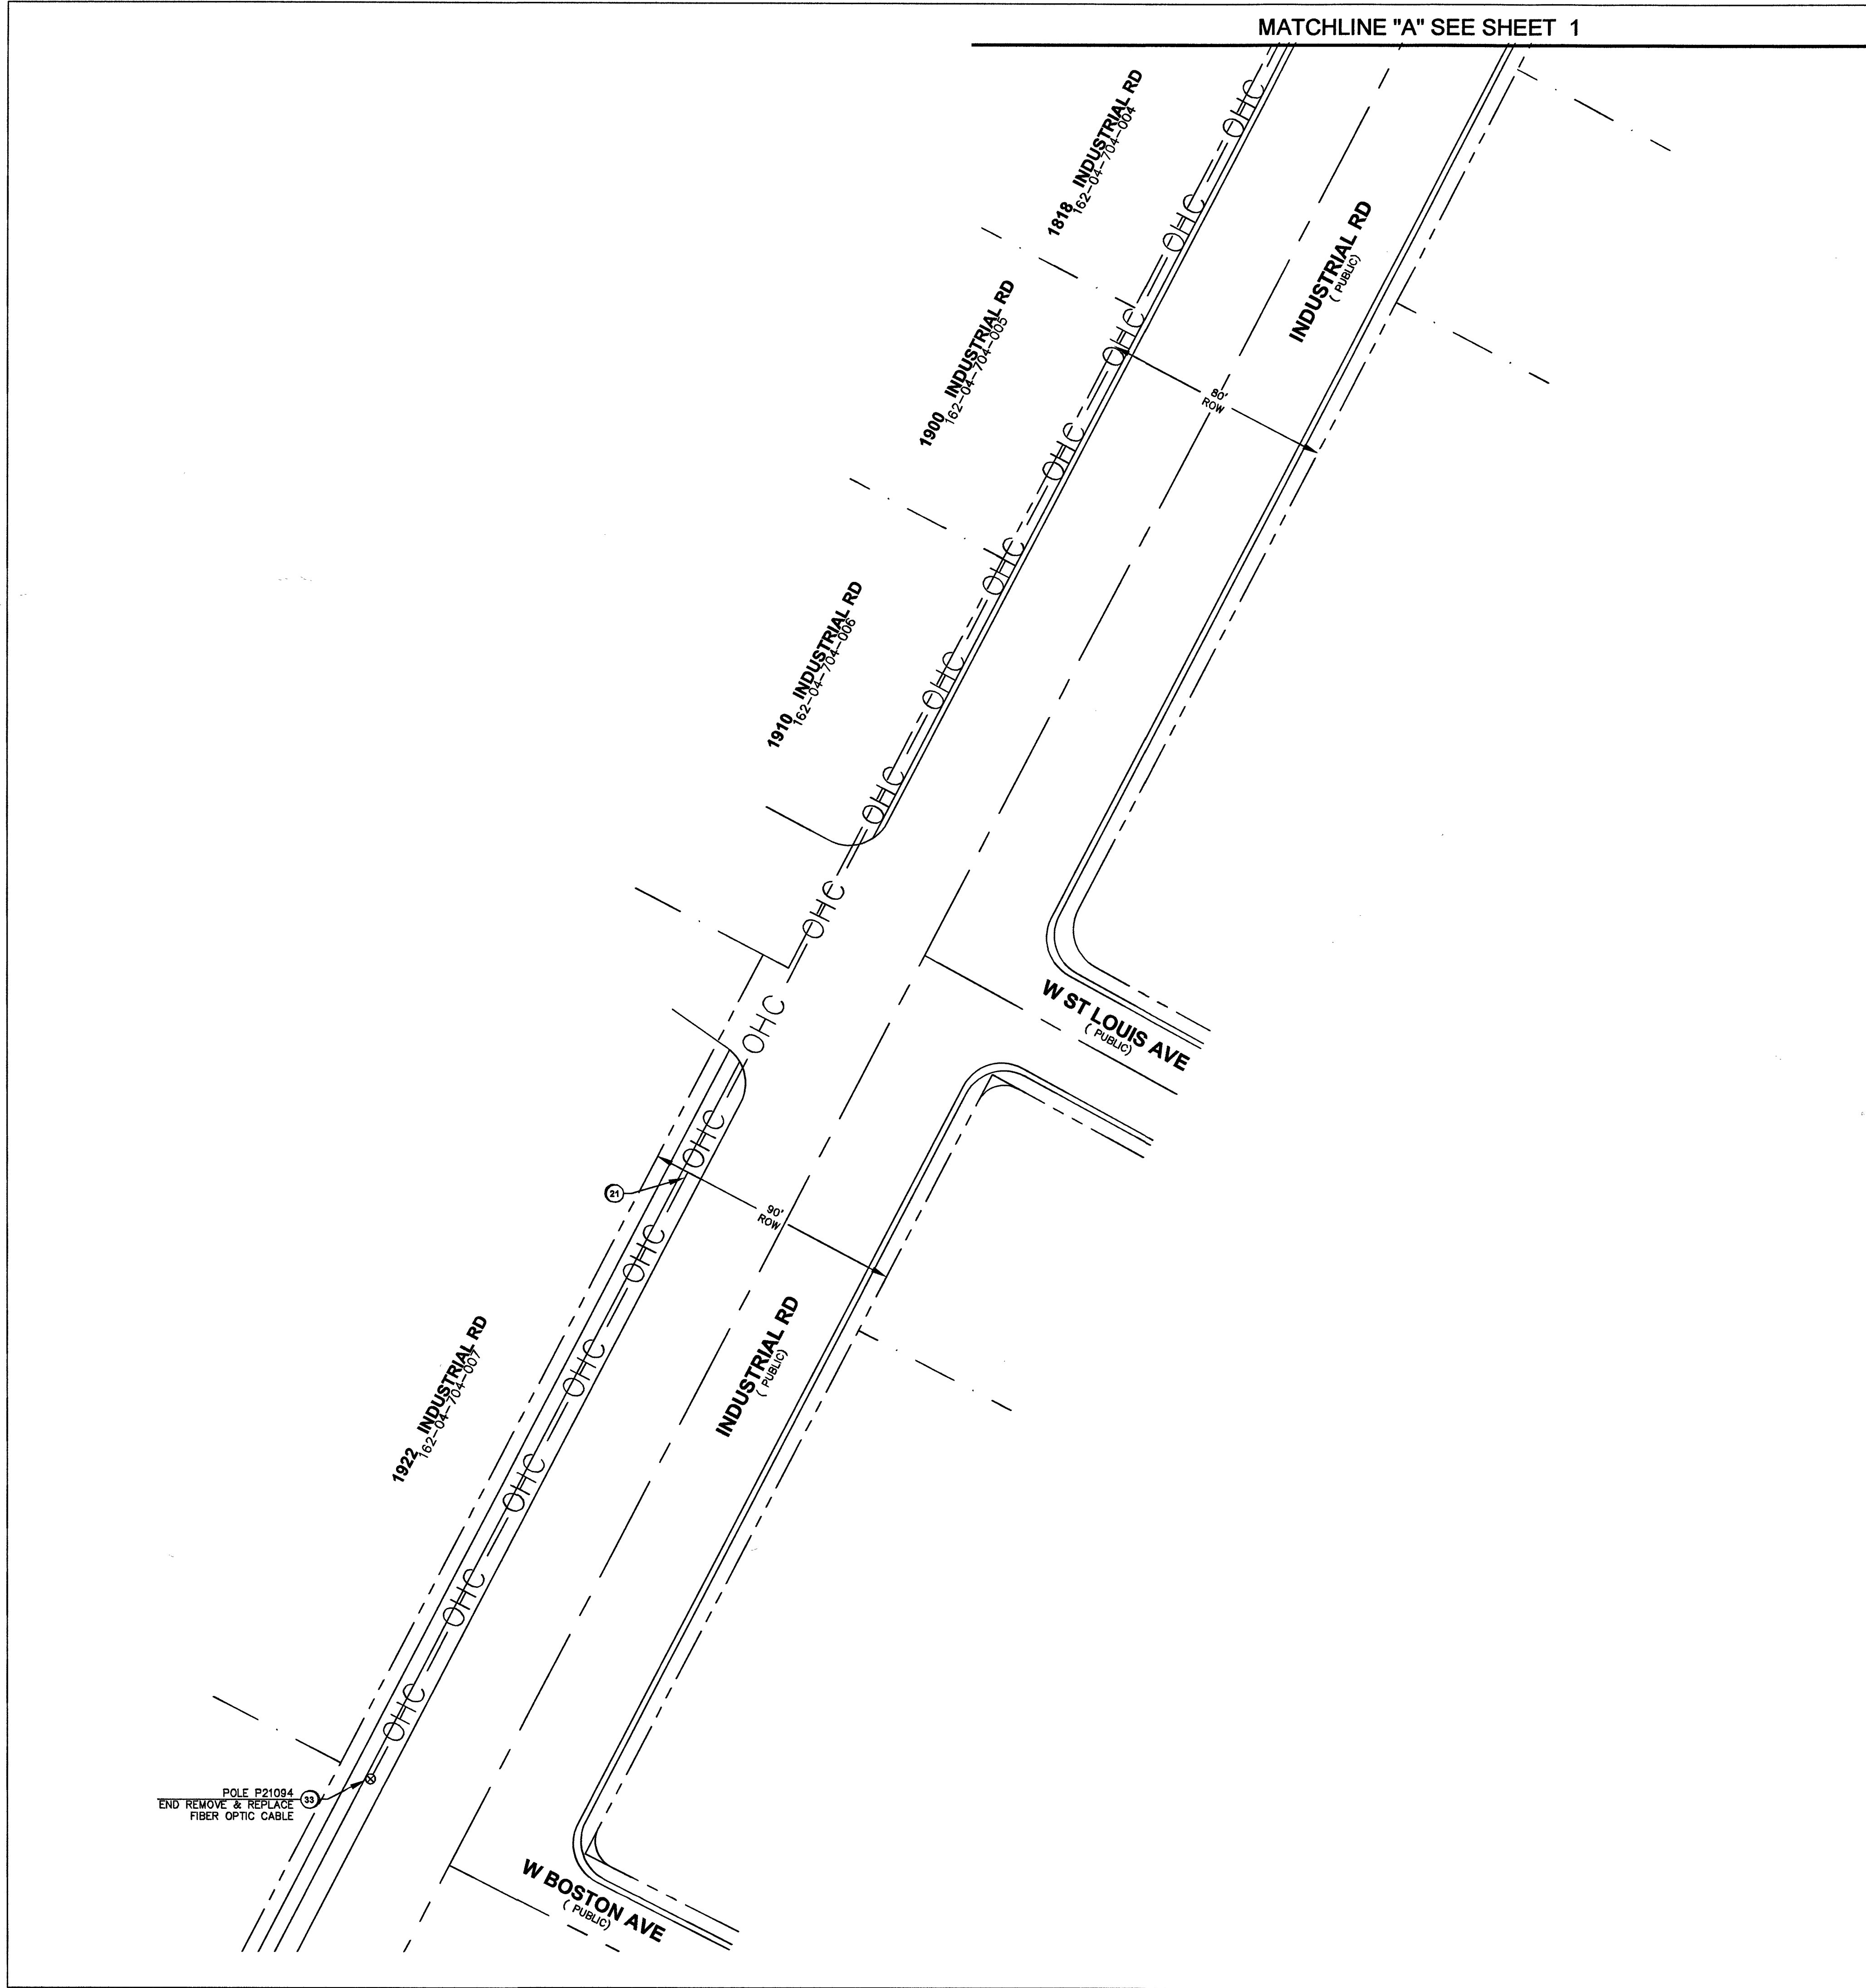

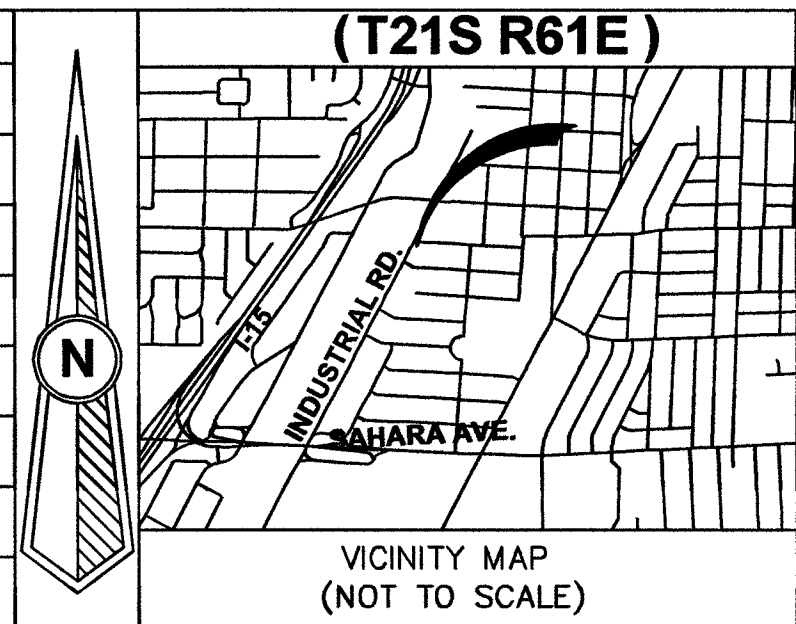

| LEGEND |                                                       |
|--------|-------------------------------------------------------|
| 1      | INSTALL B-36 PULL BOX (24"x36"x24")                   |
| 2      | EXISTING B-36 PULL BOX (24"x36"x24")                  |
| 3      | INSTALL B-50 PULL BOX (13"x24"x24")                   |
| 4      | EXISTING B-50 PULL BOX (13"x24"x24")                  |
| 5      | INSTALL B-100 PULL BOX (24"x36"x24")                  |
| 6      | EXISTING B-100 PULL BOX (24"x36"x24")                 |
| 7      | INSTALL T-200 CATV VAULT (30"x48"x36")                |
| 8      | EXISTING T-200 CATV VAULT (30"x48"x36")               |
| 9      | INSTALL T-400 CATV VAULT (36"x60"x36")                |
| 10     | EXISTING T-400 CATV VAULT (36"x60"x36")               |
| 11     | INSTALL T-600 CATV VAULT (48"x72"x36")                |
| 12     | EXISTING T-600 CATV VAULT (48"x72"x36")               |
| 13     | INSTALL NEW CATV PEDESTAL                             |
| 14     | EXISTING NEW CATV PEDESTAL                            |
| 15     | R&R S/W SLAB(S)                                       |
| 16     | POTHOLE                                               |
| 17     | SIDEWALK/DIRT TRENCH INSTALL WITH FIBER/COAX PULL     |
| 18     | ASPHALT MITIGATION/STREET TRENCH WITH FIBER/COAX PULL |
| 19     | PROPOSED BORE WITH FIBER/COAX PULL                    |
| 20     | EXISTING CATV CONDUIT(S)                              |
| 21     | PROPOSED OVERHEAD FIBER OPTIC CABLE OR COAX INSTALL   |
| 22     | EXISTING OVERHEAD FIBER OPTIC CABLE OR COAX           |
| 23     | U.G. FIBER/COAX PULL                                  |
| 24     | RIGHT OF WAY LINE                                     |
| 25     | LOT/PROPERTY LINE                                     |
| 26     | EDGE OF PAVEMENT                                      |
| 27     | EXISTING NVE PULL BOX                                 |
| 28     | EXISTING TELCO PULL BOX                               |
| 29     | EXISTING TELCO MANHOLE                                |
| 30     | EXISTING TELCO POLE                                   |
| 31     | EXISTING NVE POLE                                     |
| 32     | EXISTING NVE TRANSMISSION POLE                        |
| 33     | EXISTING JOINT POLE                                   |
| 34     | EXISTING JOINT POLE WITH TRANSFORMER                  |
| 35     | POLE ANCHOR                                           |
| 36     | EXISTING NVE TRANSFORMER TRANSFORMER PAD              |
| 37     | SNWA TEST STATION                                     |
| 38     | COX POWER SUPPLY (49"x24"x52")                        |
| 39     | INSTALL RHINO CABINET                                 |
| 40     | RISER POLE/QUADRANT DETAIL RISER OWNERSHIP NOTED      |
| 41     | RAILROAD                                              |
| 42     | EXISTING MANHOLE (SS),(SD)...ECT                      |
| 43     | 1in CONDUIT LATERAL                                   |
| 44     | STORMWATER ASSETS                                     |
| 45     |                                                       |



| REVISIONS |             |      |    |
|-----------|-------------|------|----|
| REV       | DESCRIPTION | DATE | BY |
|           |             |      |    |
|           |             |      |    |
|           |             |      |    |
|           |             |      |    |

ALL CONSTRUCTION AND MATERIALS SHALL BE IN ACCORDANCE WITH THE "UNIFORM STANDARD SPECIFICATIONS FOR PUBLIC WORKS CONSTRUCTION OFF-SITE IMPROVEMENTS, CLARK COUNTY AREA NEVADA" LATEST ISSUE; THE "UNIFORM STANDARD DRAWINGS FOR PUBLIC WORKS CONSTRUCTION, CLARK COUNTY AREA NEVADA" LATEST ISSUE; AND OTHER APPLICABLE APPROVED STANDARDS ISSUED BY THE CONTROLLING AGENCY; ALL LOCAL CITY CODES AND ORDINANCES APPLICABLE.

**APPROVED FOR CONSTRUCTION**  
THIS APPROVAL IS FOR WORK IN CLV RW OR CLV EASEMENT ONLY. OBTAINING PERMISSION OR EASEMENT FOR WORK SHOWN IN PRIVATE PROPERTY IS THE RESPONSIBILITY OF THE UTILITY.

| APPROVAL | DATE |
|----------|------|
|          |      |

|              |                     |
|--------------|---------------------|
| PERMIT #     | 149090              |
| DRAWN BY:    | MM                  |
| DATE:        | 11/28/2018          |
| SCALE:       | 1:30                |
| NO:          | 149090              |
| PROJECT #:   | 4050518000000143739 |
| TECH #:      | 702-210-7012        |
| APPROVED BY: | Nick Muscarì        |

1700 VEGAS DRIVE  
LAS VEGAS, NEVADA 89106  
PHONE: (702) 545-1606  
FAX: (702) 545-2606

**DISCLAIMER NOTE**  
UTILITY LOCATIONS SHOWN HEREON ARE APPROXIMATE ONLY. IT SHALL BE THE CONTRACTOR'S RESPONSIBILITY TO DETERMINE THE EXACT HORIZONTAL AND VERTICAL LOCATION OF ALL EXISTING UNDERGROUND AND OVERHEAD UTILITIES PRIOR TO COMMENCING CONSTRUCTION. NO REPRESENTATION IS MADE THAT ALL EXISTING UTILITIES ARE SHOWN HEREON. THE ENGINEER ASSUMES NO RESPONSIBILITY FOR UTILITIES NOT SHOWN OR UTILITIES NOT SHOWN IN THEIR PROPER LOCATIONS.

**BEFORE YOU DIG**  
OR 1-800-227-2600  
UNDERGROUND SERVICE (USA)

**BEFORE YOU OVERHEAD**  
1-702-227-2929  
NEVADA POWER ENVIRONMENT AND SAFETY SERVICE DEPARTMENT

|                         |    |
|-------------------------|----|
| TOTAL BORE              | 0' |
| TOTAL DIRT TRENCH       | 0' |
| TOTAL ASPHALT TRENCH    | 0' |
| TOTAL TRENCH            | 0' |
| SIDEWALK REMOVAL/REPAIR | 0  |
| TOTAL S/W PANELS        | 0  |
| TOTAL LINEAR FOOTAGE    | 0' |

**CITY OF LAS VEGAS**  
333 N. RANCHO DRIVE  
LAS VEGAS, NEVADA 89106  
(702) 229-6885

PROJECT LOCATION:  
INDUSTRIAL RD &  
NEW YORK AVE  
CLOVER CABLE

SUB-CONTRACTOR:

ENTITY NOTES:

SHEET No: **2**

Sheet 2 of 2