

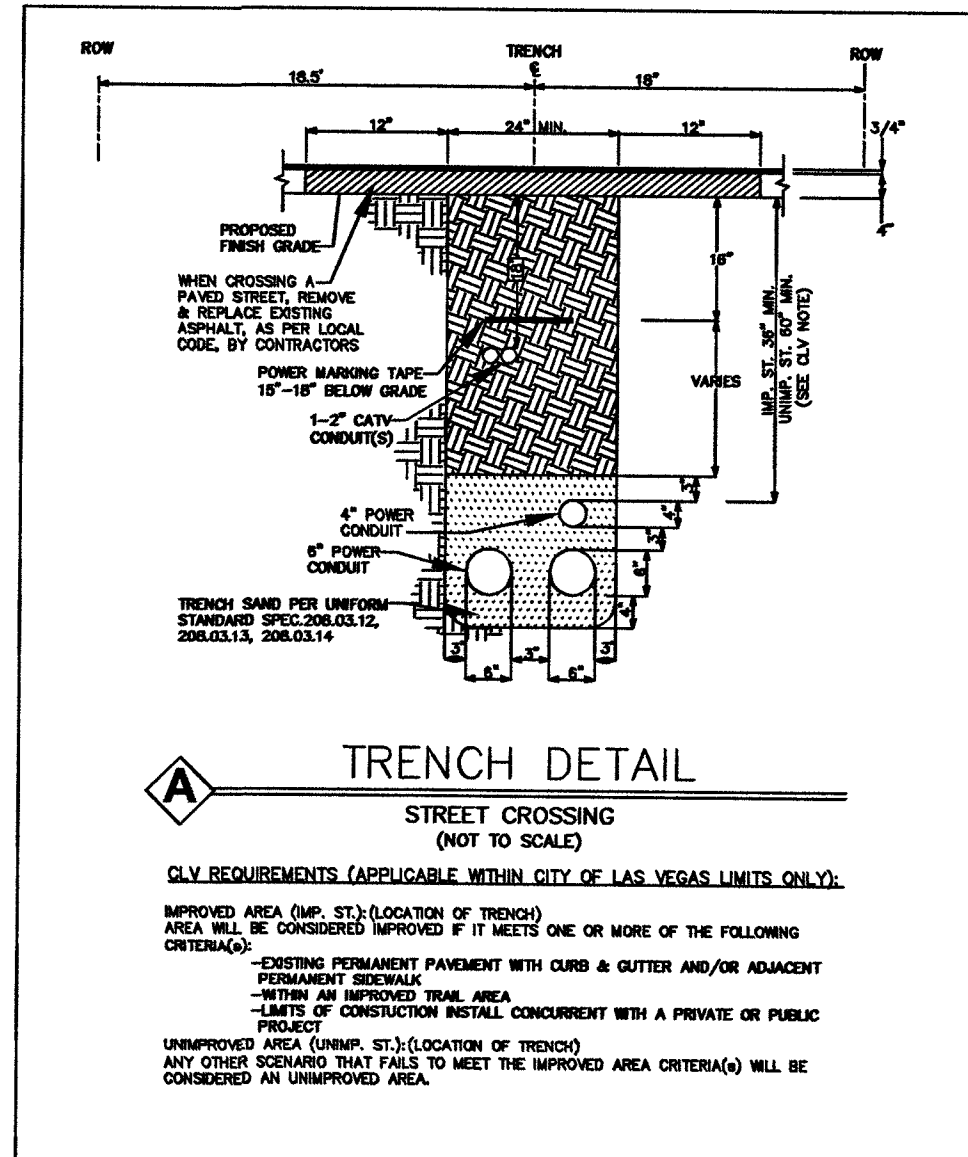


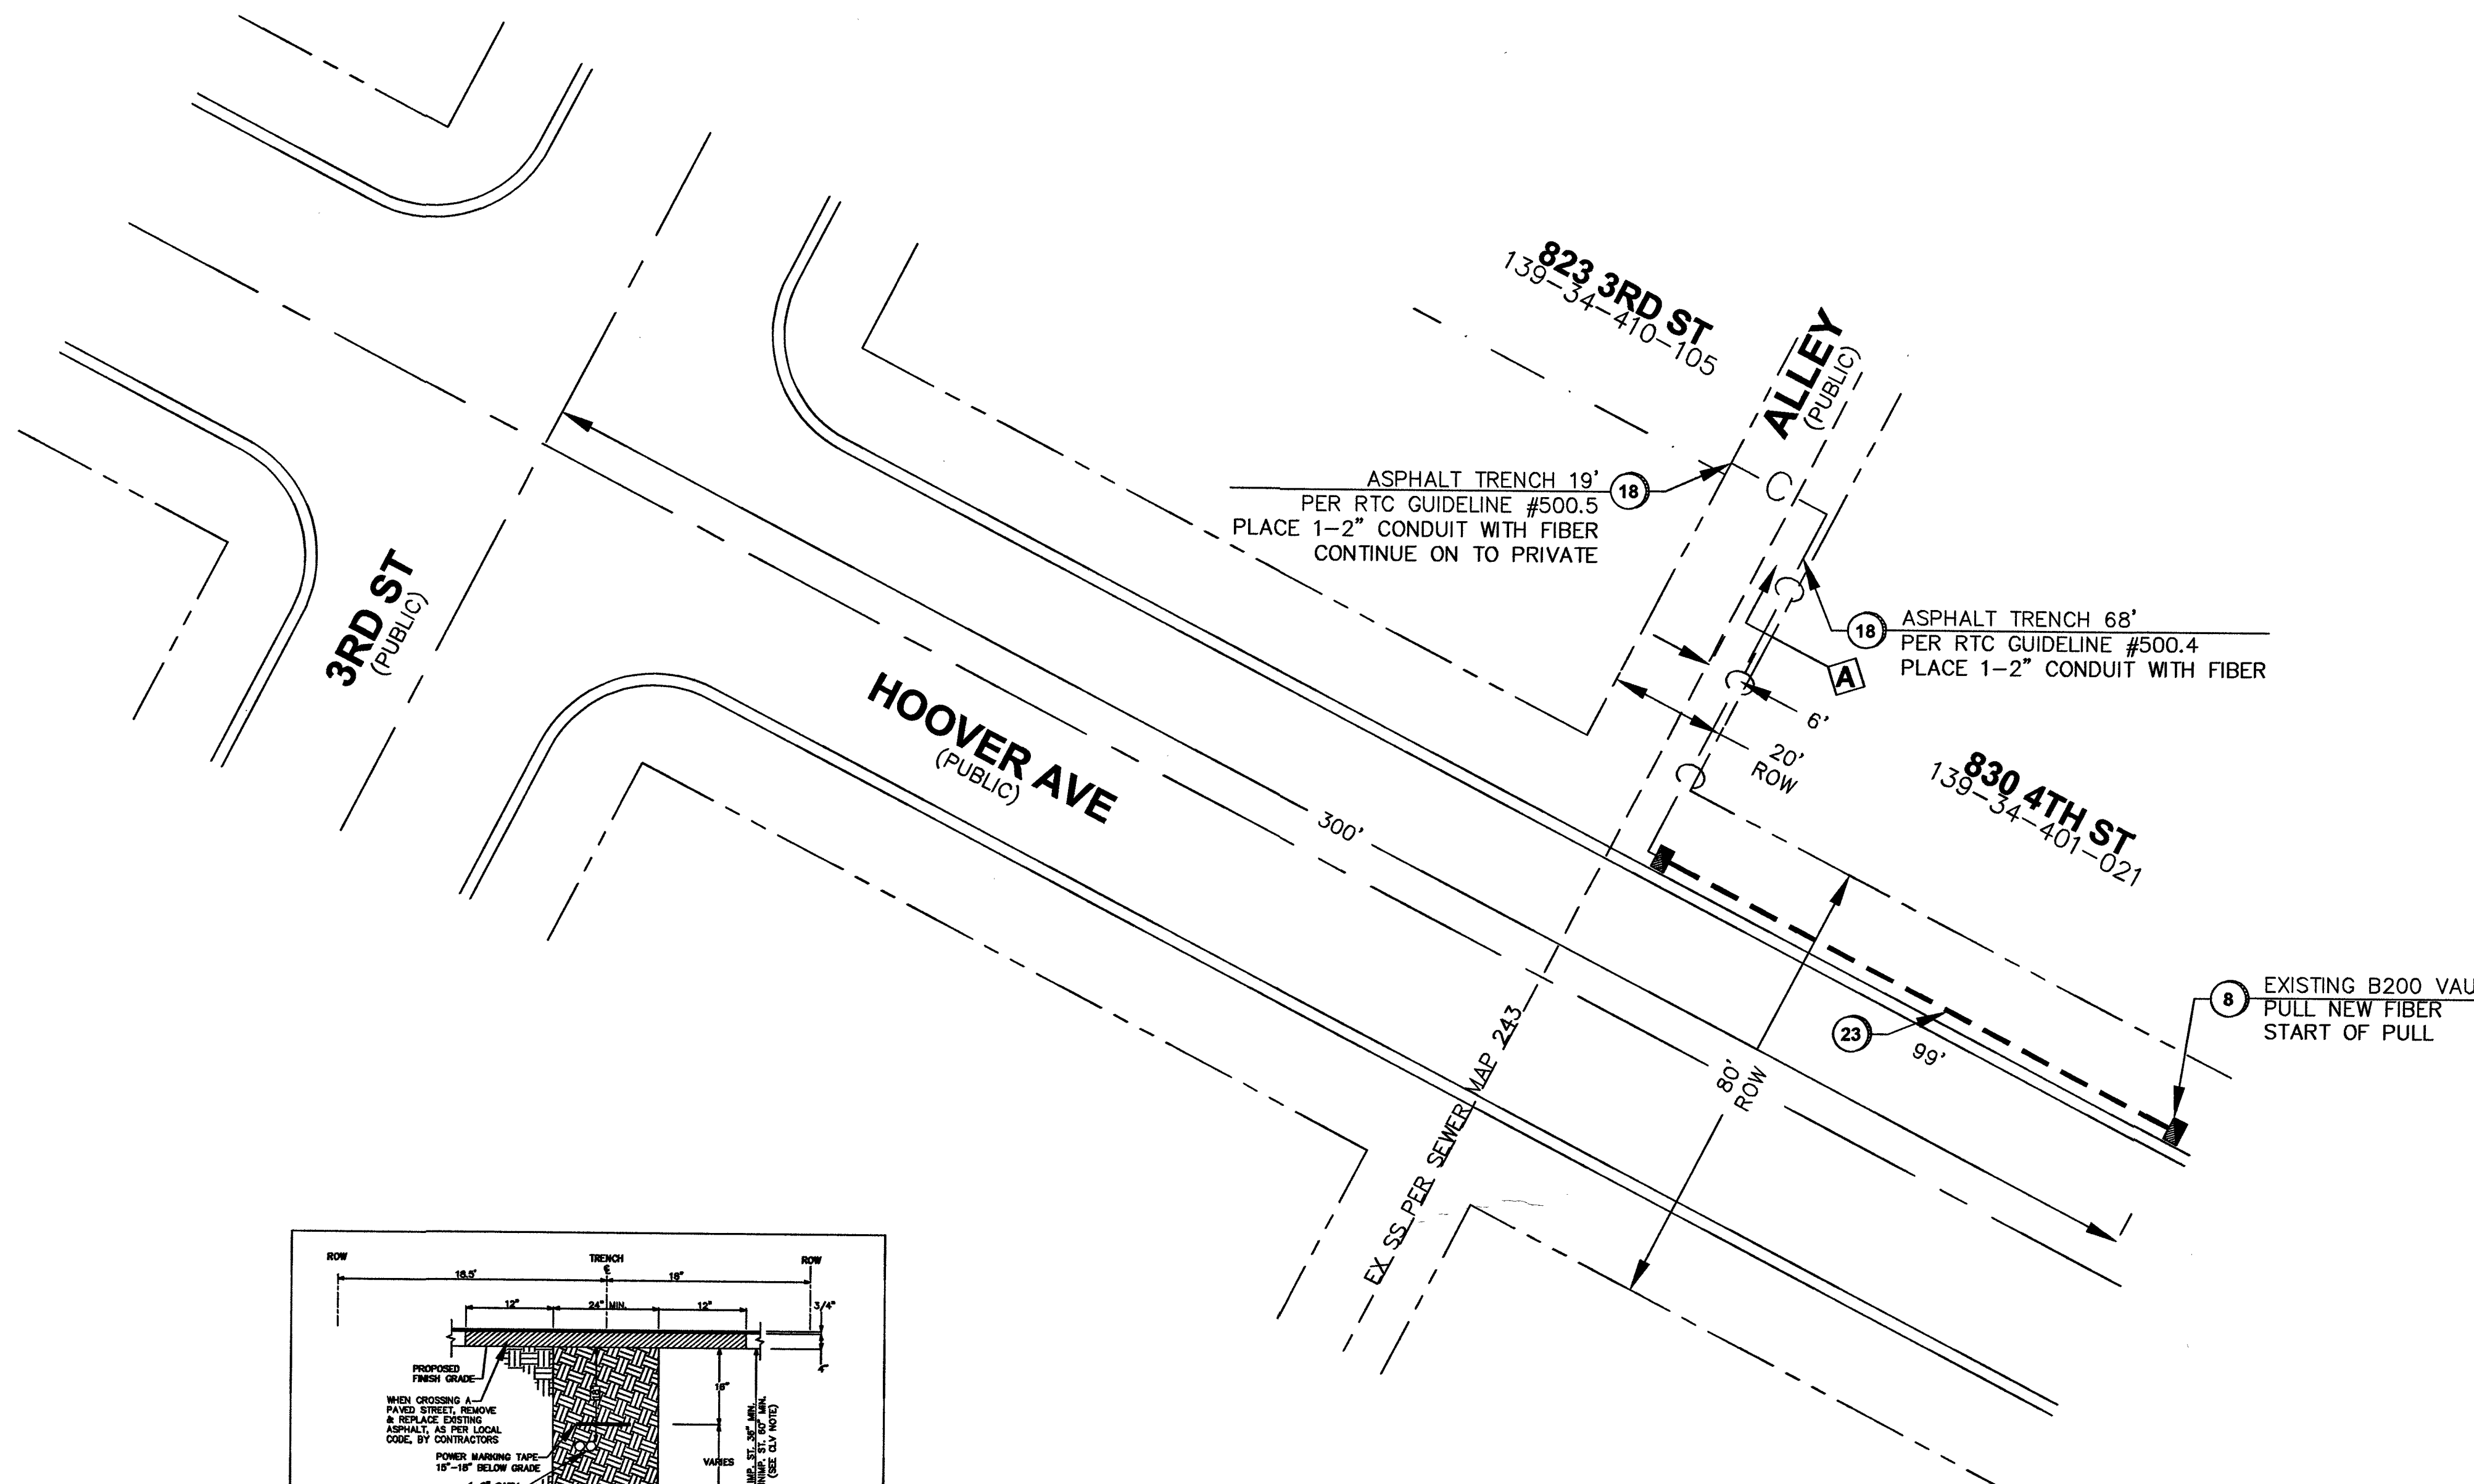

LEGEND	
1	INSTALL B-36 PULL BOX (24"x36"x24")
2	EXISTING B-36 PULL BOX (24"x36"x24")
3	INSTALL B-50 PULL BOX (13"x24"x24")
4	EXISTING B-50 PULL BOX (13"x24"x24")
5	INSTALL B-100 PULL BOX (24"x36"x24")
6	EXISTING B-100 PULL BOX (24"x36"x24")
7	INSTALL T-200 CATV VAULT (30"x48"x36")
8	EXISTING T-200 CATV VAULT (30"x48"x36")
9	INSTALL T-400 CATV VAULT (36"x60"x36")
10	EXISTING T-400 CATV VAULT (36"x60"x36")
11	INSTALL T-600 CATV VAULT (48"x72"x36")
12	EXISTING T-600 CATV VAULT (48"x72"x36")
13	INSTALL NEW CATV PEDESTAL
14	EXISTING NEW CATV PEDESTAL
15	R&R S/W SLAB(S)
16	POTHOLE
17	SIDEWALK/DIRT TRENCH INSTALL WITH FIBER/COAX PULL
18	ASPHALT MITIGATION/STREET TRENCH WITH FIBER/COAX PULL PROPOSED BORE WITH FIBER/COAX PULL
19	EXISTING CATV CONDUIT(S)
20	PROPOSED OVERHEAD FIBER OPTIC CABLE OR COAX INSTALL
21	EXISTING OVERHEAD FIBER OPTIC CABLE OR COAX
22	U.G. FIBER/COAX PULL
23	RIGHT OF WAY LINE
24	LOT/PROPERTY LINE
25	EDGE OF PAVEMENT
26	EXISTING NVE PULL BOX
27	EXISTING TELCO PULL BOX
28	EXISTING TELCO MANHOLE
29	EXISTING TELCO POLE
30	EXISTING NVE POLE
31	EXISTING NVE TRANSMISSION POLE
32	EXISTING JOINT POLE
33	EXISTING JOINT POLE WITH TRANSFORMER
34	POLE ANCHOR
35	EXISTING NVE TRANSFORMER TRANSFORMER PAD
36	SNWA TEST STATION
37	COX POWER SUPPLY (49"x24"x52")
38	INSTALL RHINO CABINET
39	RISER POLE/QUADRANT DETAIL RISER OWNERSHIP NOTED
40	RAILROAD
41	EXISTING MANHOLE (SS)(SD)...ECT
42	1in CONDUIT LATERAL
43	STORMWATER ASSETS
44	
45	

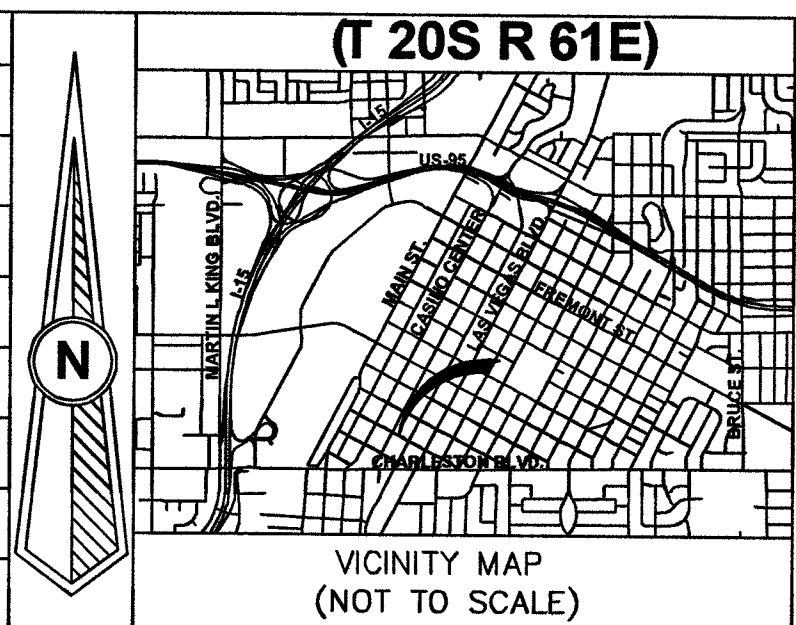

REVISIONS			
REV	DESCRIPTION	DATE	BY

ALL CONSTRUCTION AND MATERIALS SHALL BE IN ACCORDANCE WITH THE "UNIFORM STANDARD SPECIFICATIONS FOR PUBLIC WORKS CONSTRUCTION OFF-SITE IMPROVEMENTS, CLARK COUNTY AREA NEVADA" LATEST ISSUE; THE "UNIFORM STANDARD DRAWINGS FOR PUBLIC WORKS CONSTRUCTION, CLARK COUNTY AREA NEVADA", LATEST ISSUE; AND OTHER APPLICABLE APPROVED STANDARDS ISSUED BY THE CONTROLLING AGENCY; ALL LOCAL CITY CODES AND ORDINANCES APPLICABLE.

APPROVED FOR CONSTRUCTION
THIS APPROVAL IS FOR WORK IN CLV RW OR CLV EASEMENT ONLY. OBTAINING PERMISSION OR EASEMENT FOR WORK SHOWN IN PRIVATE PROPERTY IS THE RESPONSIBILITY OF THE UTILITY.
Sham Batten 12-19-18
APPROVAL DATE

PERMIT #	147659
DRAWN BY:	WTB
DATE:	10/16/18
SCALE:	1:20
NODE:	147659
PROJECT #:	405201800000147659
TECH #:	N/A
APPROVED BY:	D REYNOLDS

COX
1700 VEGAS DRIVE
LAS VEGAS, NEVADA 89106
PHONE: (702) 545-1806
FAX: (702) 545-2806

DISCLAIMER NOTE
UTILITY LOCATIONS SHOWN HEREON ARE APPROXIMATE ONLY. IT SHALL BE THE CONTRACTOR'S RESPONSIBILITY TO DETERMINE THE EXACT HORIZONTAL AND VERTICAL LOCATION OF ALL EXISTING UNDERGROUND AND OVERHEAD UTILITIES PRIOR TO COMMENCING CONSTRUCTION. NO REPRESENTATION IS MADE THAT ALL EXISTING UTILITIES ARE SHOWN HEREON. THE ENGINEER ASSUMES NO RESPONSIBILITY FOR UTILITIES NOT SHOWN OR UTILITIES NOT SHOWN IN THEIR PROPER LOCATIONS.

BEFORE YOU DIG
OR 1-800-227-2600
UNDERGROUND SERVICE (USA)

CALL BEFORE YOU OVERHEAD
1-702-227-2928
NEVADA POWER ENVIRONMENT AND SAFETY SERVICE DEPARTMENT

TOTAL BORE	0'
TOTAL DIRT TRENCH	0'
TOTAL ASPHALT TRENCH	87'
TOTAL TRENCH	87'
TOTAL S/W PANELS	0
TOTAL LINEAR FOOTAGE	0'

CITY OF LAS VEGAS
333 N. RANCHO DRIVE
LAS VEGAS, NEVADA 89106
(702) 229-6885

PROJECT LOCATION: HOOPER AVE & 3RD ST

SUB-CONTRACTOR: DBA: COX COMMUNICATIONS

ENTITY NOTES:

SHEET No: 1

Sheet 1 of 1

11/19/18 11:28 AM
L18-02589