



2/5/2018 9:24 AM ed29199

MATCH LINE 'B' - SEE SHEET 4

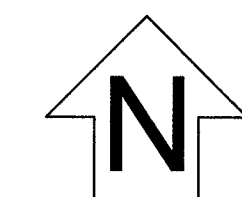

T,R,S: 20-59-22

APN: 137-22-101-001

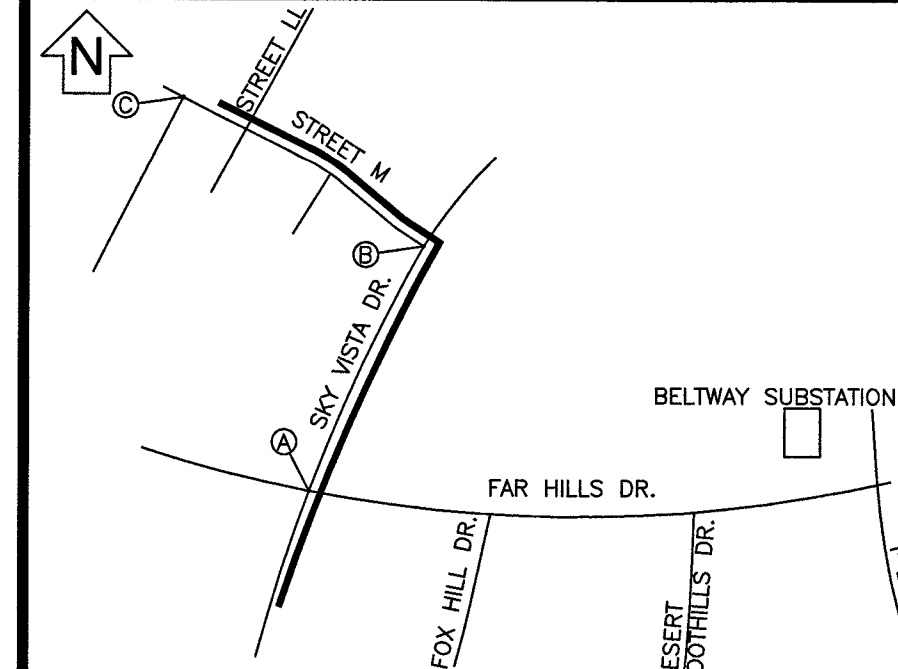

VICINITY MAP


(NOT TO SCALE)

EVERY EFFORT HAS BEEN MADE TO IDENTIFY ALL NVE FACILITIES. THE CUSTOMER SHALL CONFIRM THE EXISTENCE AND LOCATION OF THESE FACILITIES.



SINGLE-PHASE TRANSFORMER LOCATION DETAIL

NVE U.G. STD. RS-5 & RS-13 (RESIDENTIAL) & RS-19 (COMMERCIAL)

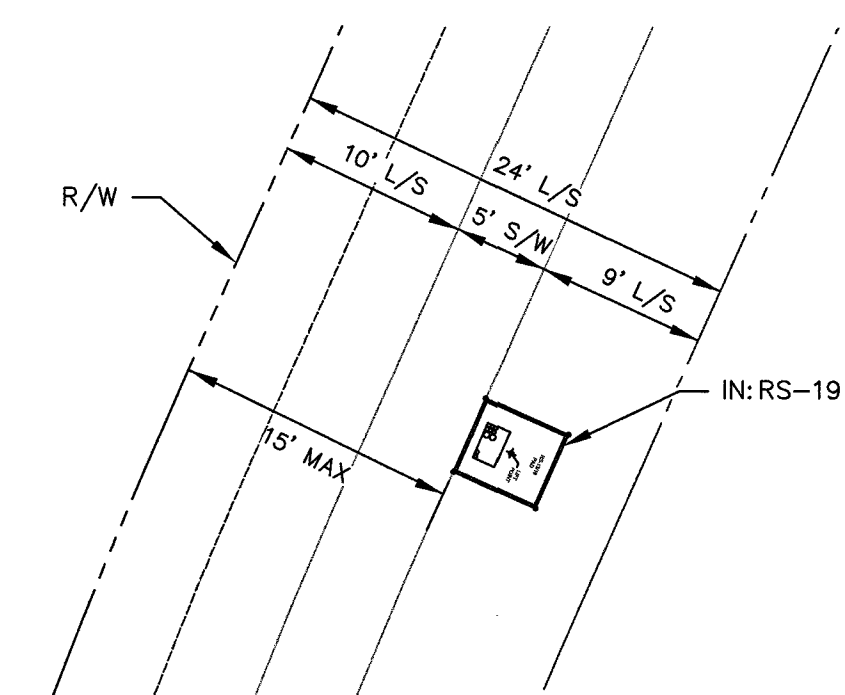


DETAIL 'J'


NOT TO SCALE

HUGHES HOWARD
COMPANY L L C
137-22-000-017

MATCH LINE 'A' - SEE SHEET 2

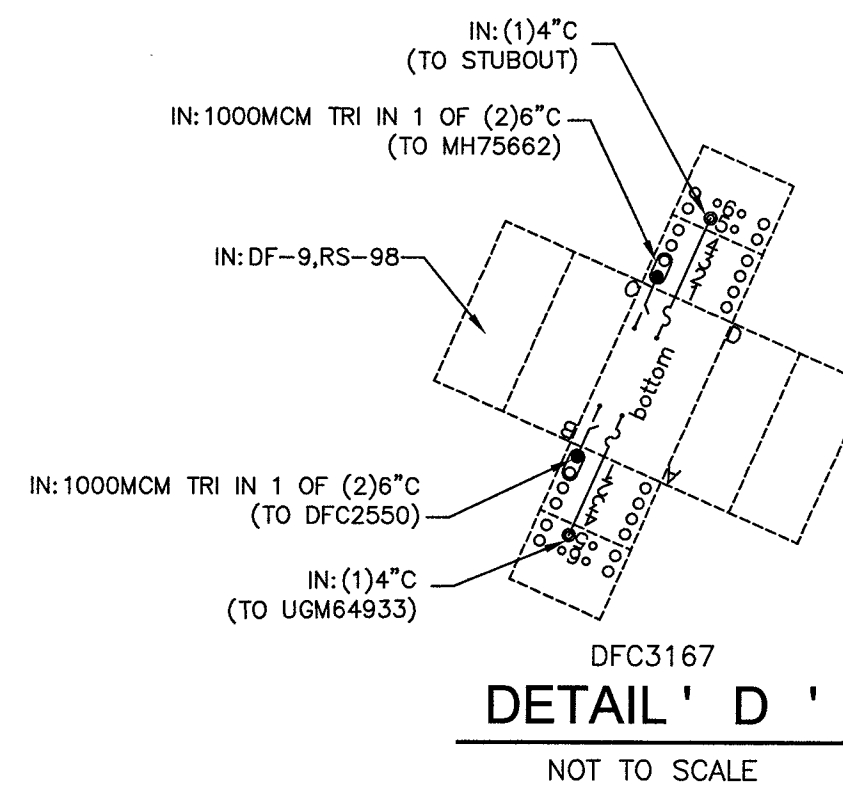

NOT TO SCALE

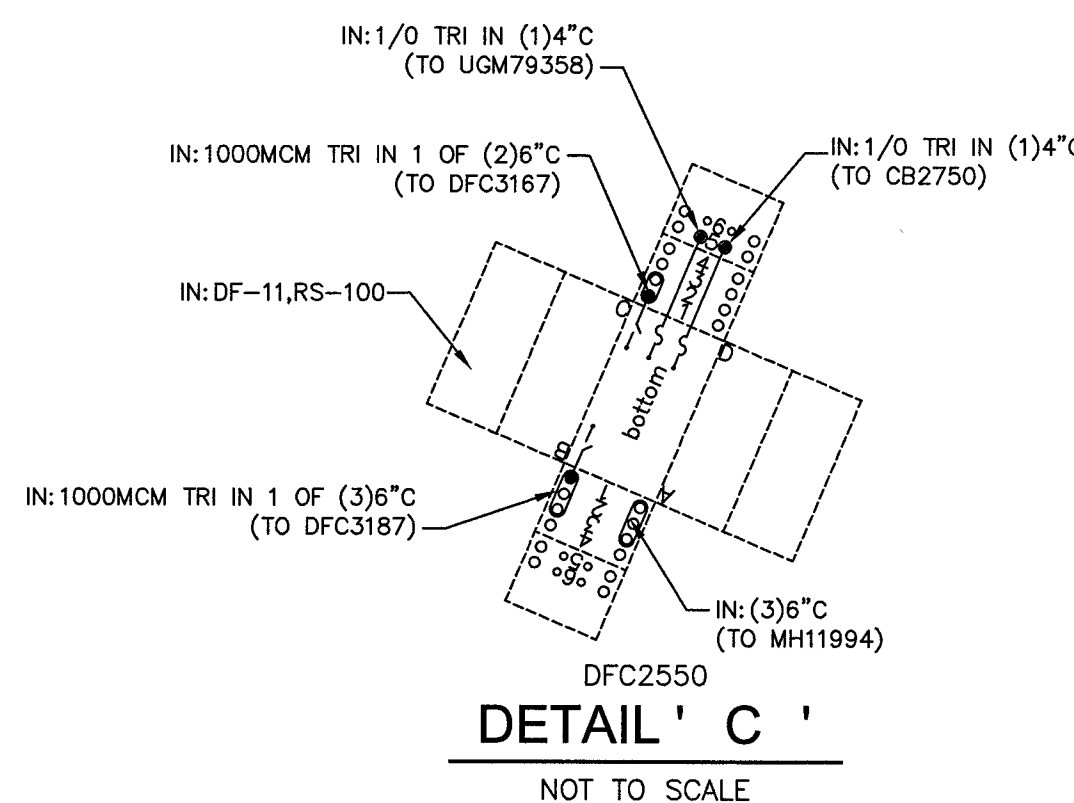

NOT TO SCALE

RS-98 PLACEMENT WITH SIDEWALK

(ADJACENT TO PUBLIC RIGHT-OF-WAY)

RS-100 PLACEMENT WITH SIDEWALK

(ADJACENT TO PUBLIC RIGHT-OF-WAY)

NOTE: ALL THE ABOVE GROUND UTILITY APPURTENANCES SHALL CONFORM TO THE REQUIREMENTS OF CLV UNIFIED DEVELOPMENT CODE TITLE 19.06 AND 19.08

APPROVED FOR CONSTRUCTION

THIS APPROVAL IS FOR WORK IN CLV R/W & EASEMENT ONLY. OBTAINING PERMISSIONS OR EASEMENTS FOR WORK SHOWN ON PRIVATE PROPERTY IS THE RESPONSIBILITY OF THE UTILITY.

APPROVAL BY: *[Signature]* DATE: 1/23/19

CITY OF LAS VEGAS
PERMIT REQUIRED*

CONTACT CLV LAND DEVELOPMENT (229-6371)
CLV CONSTRUCTION SERVICES MUST BE NOTIFIED 24 HOURS PRIOR TO COMMENCING CONSTRUCTION (229-6337)

HANSEN _____

DATE: _____

*NVE INSPECTOR MUST BE NOTIFIED BY FAX 48 HOURS PRIOR TO COMMENCING CONSTRUCTION & WILL VERIFY CITY PERMIT FOR WORK DONE IN STREETS OR SIDEWALK.

FAX PERMIT TO:
LAS VEGAS NORTH (RYAN CENTER): 402-4354
LAS VEGAS SOUTH (BELTWAY CENTER): 402-6864

NON-STANDARD

PROJECT PURPOSE:
TO PROVIDE FEEDER FOR
NEW MASTER PLANNED COMMUNITY

EXHIBIT 'A'




NVEnergy INFORMATION:
COORDINATOR: SALIMA HOWARD
PHONE: (702)419-6872
DESIGNER: ERSIN DIDIN D.F. K.L.
DCA: N/A
INSPECTOR: 402-3008
STAND BY: 402-4114,402-4117,402-4118,402-4450
DISTRICT: LAS VEGAS NORTH

JPA INFORMATION:
JPA ADMIN PHONE: N/A JPA#: N/A
CUSTOMER INFORMATION:
APPLICANT: THE HOWARD HUGHES COMPANY, LLC
ENGINEER: VTN CONSULTING ENGINEERS
CONTACT: CHRISTOPHER ANDERSON ** 702-791-4336
APPROVAL DATE: 11/19/2018


GOVERNMENT INFORMATION:
AGENCY: CITY OF LAS VEGAS
APPROVAL DATE: _____
FOR EACH SERVICE POINT (POINT OF DELIVERY), ENERGY FOR EACH TENANT SPACE WILL BE MEASURED THROUGH ONE WATT/ HOUR METER. ENERGY FOR ALL NON-TENANT SPACE WILL BE MEASURED THROUGH ONE WATT/ HOUR METER. CONTACT NVE METER OPERATIONS FOR MULTIPLE RATE CLASS INSTALLATIONS.

SUMMERLIN VILLAGE 25 -
ADDENDUM 1
FAR HILLS AND FOX RIDGE

PROJ. ID: 3001972135 SCALE: 1" = 30'
SHEET # 3 OF 8 DATE: 06/01/2018

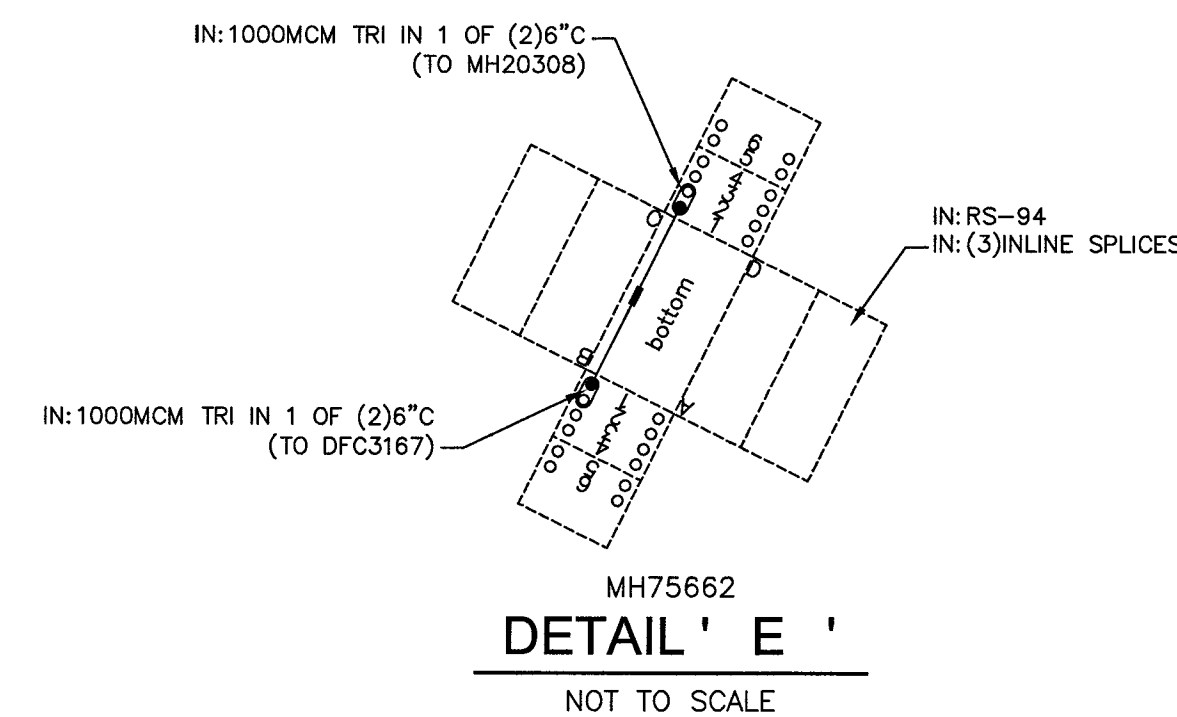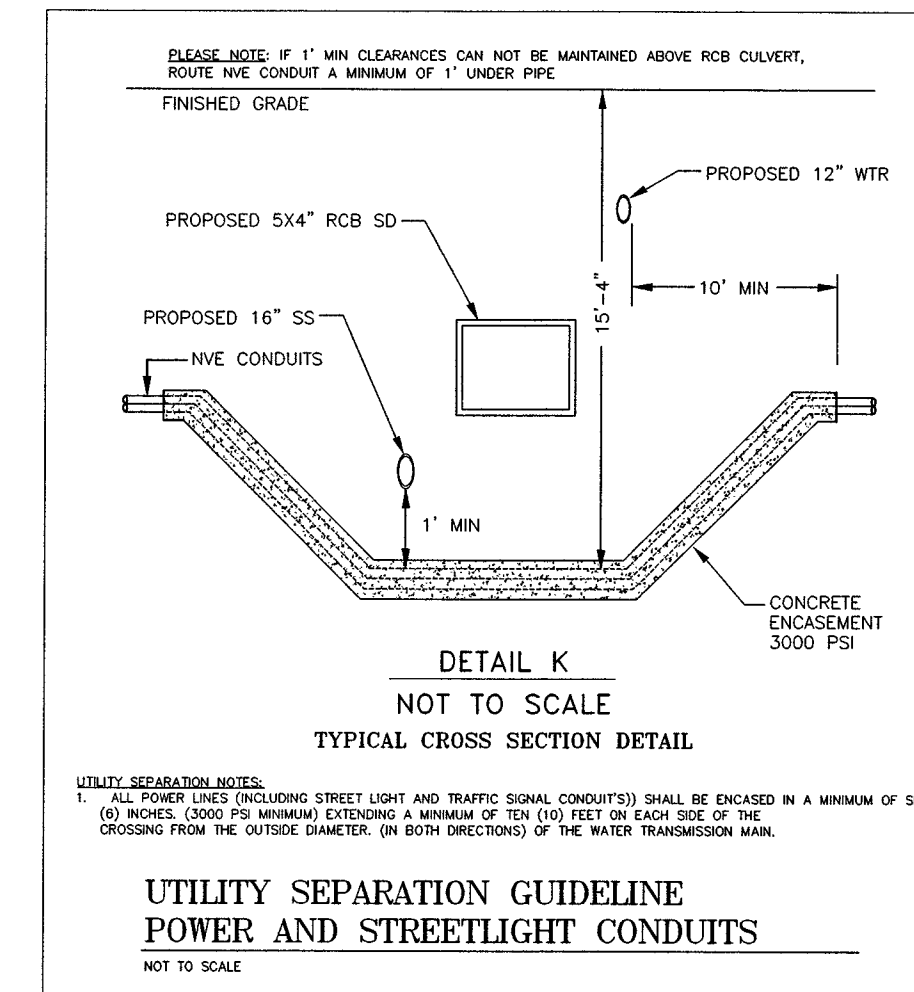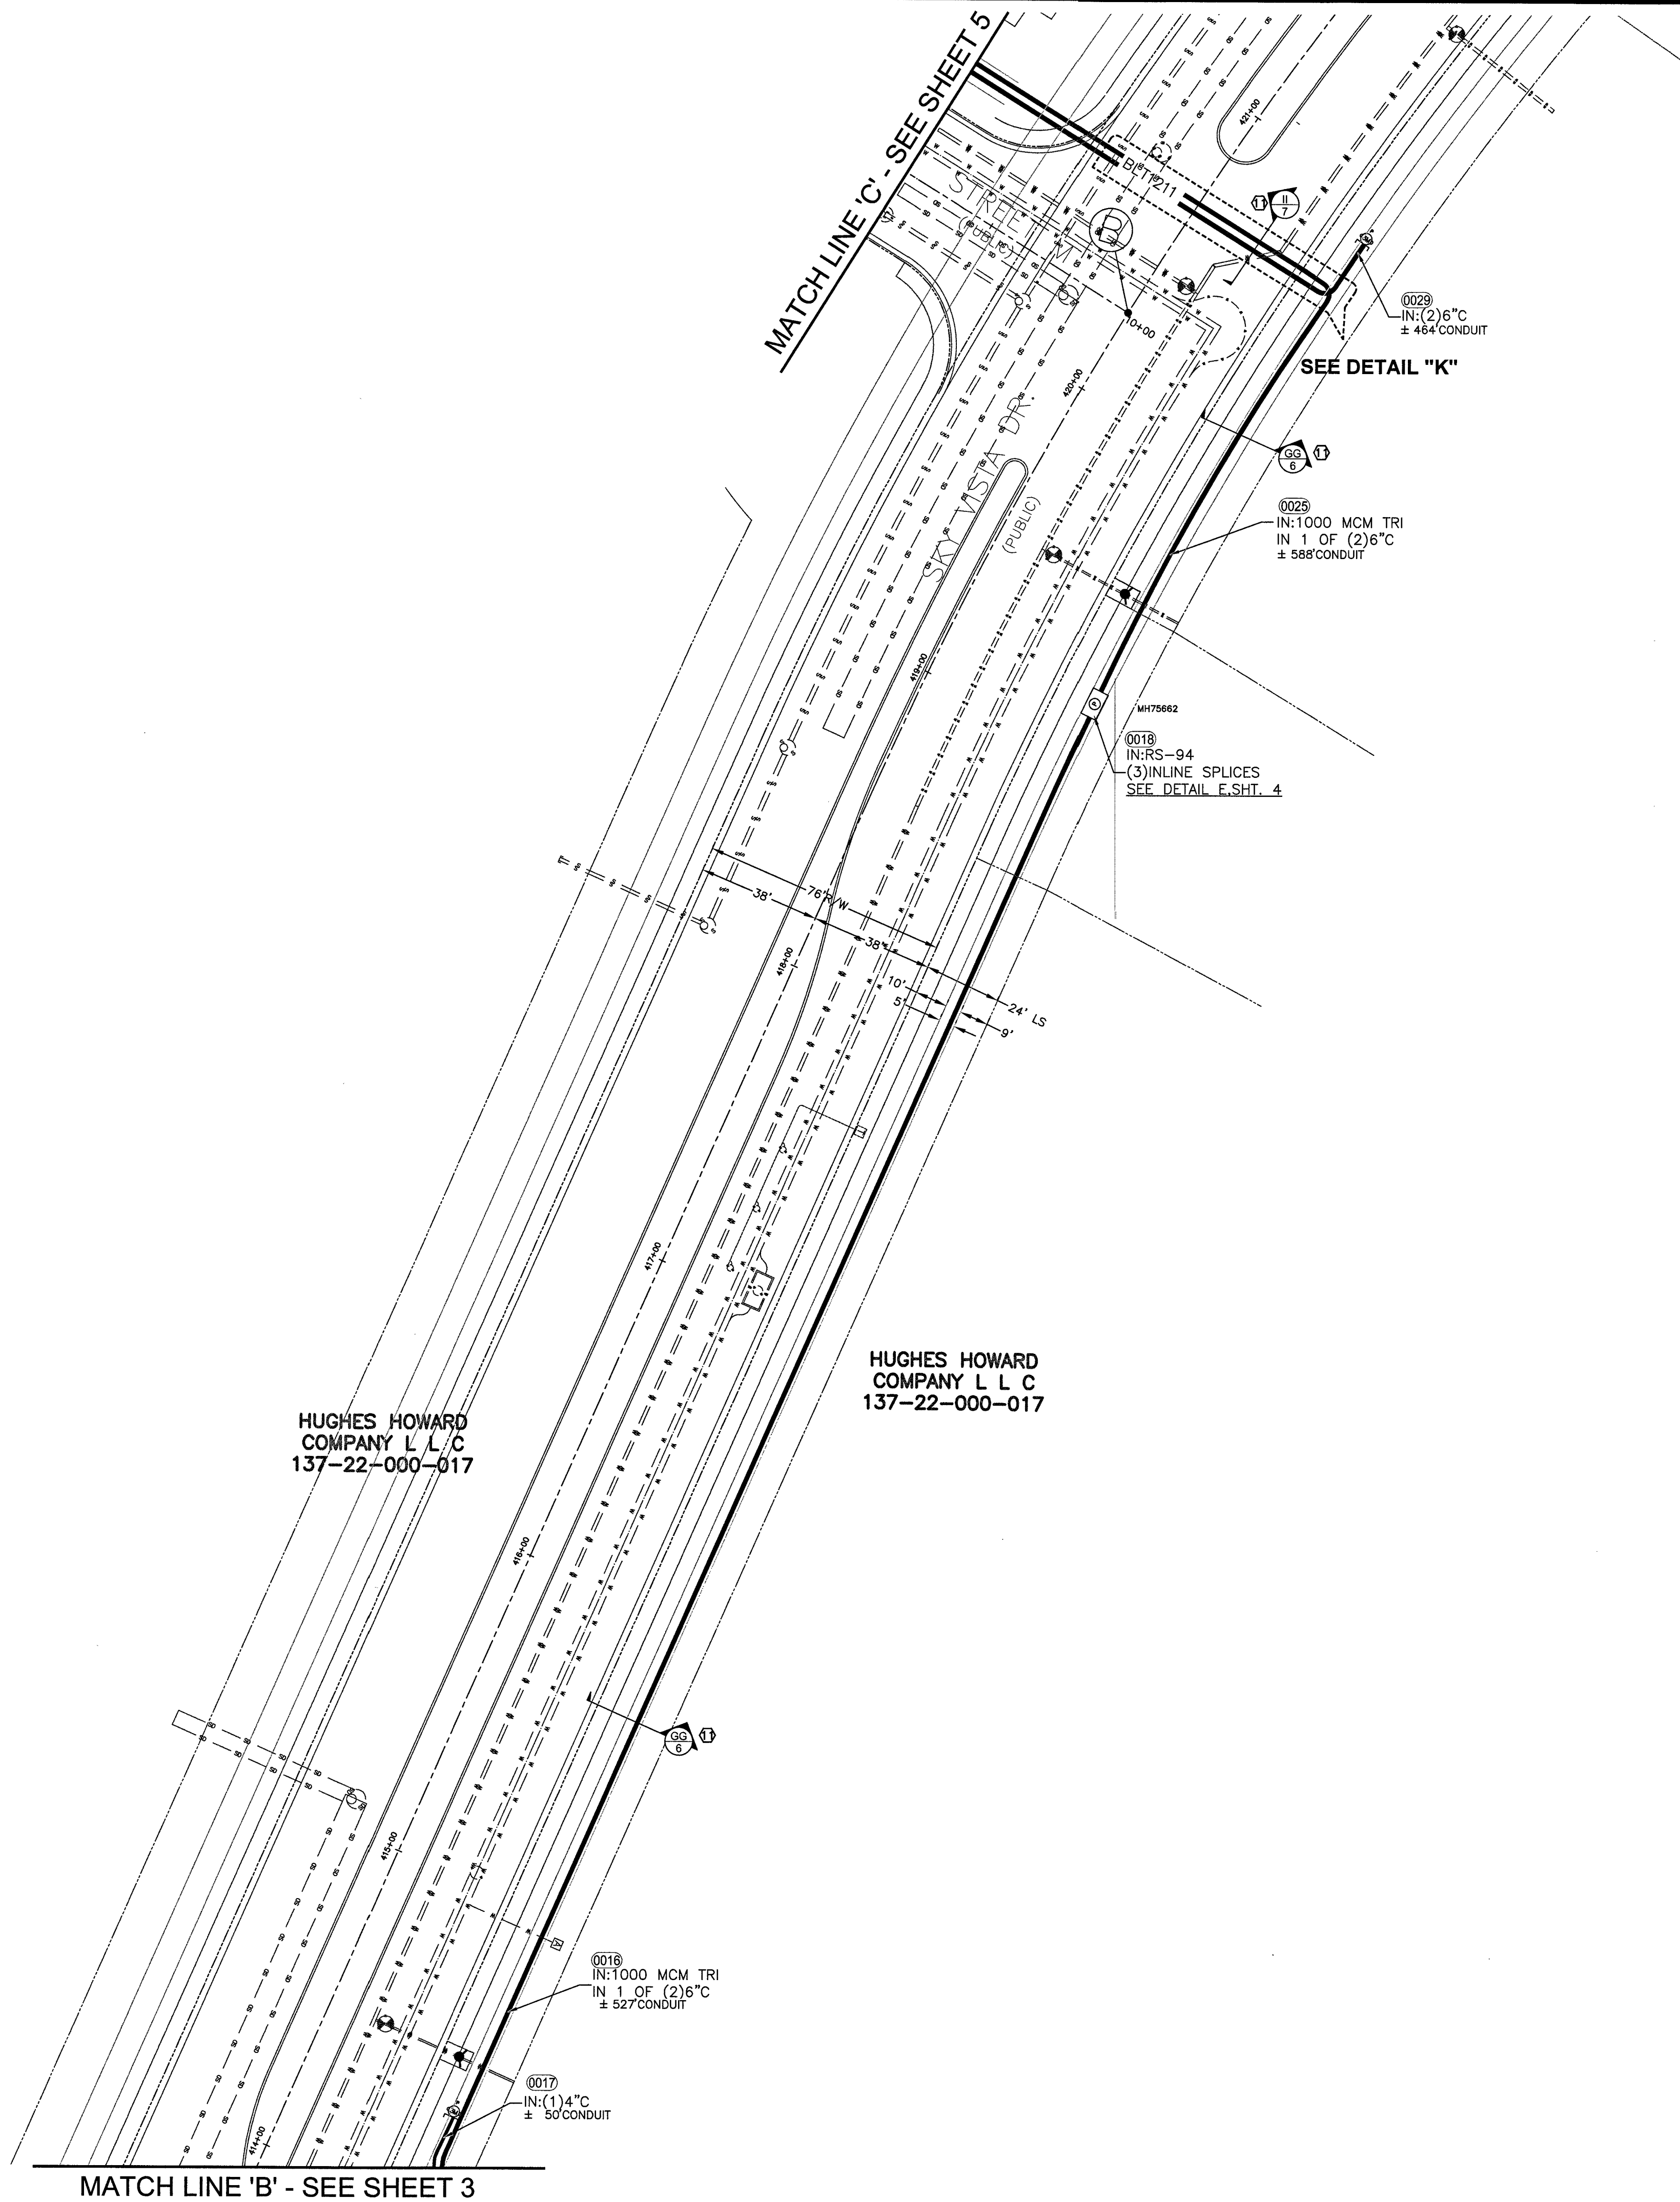

N
T,R,S: 20-59-22
APN: 137-22-101-001

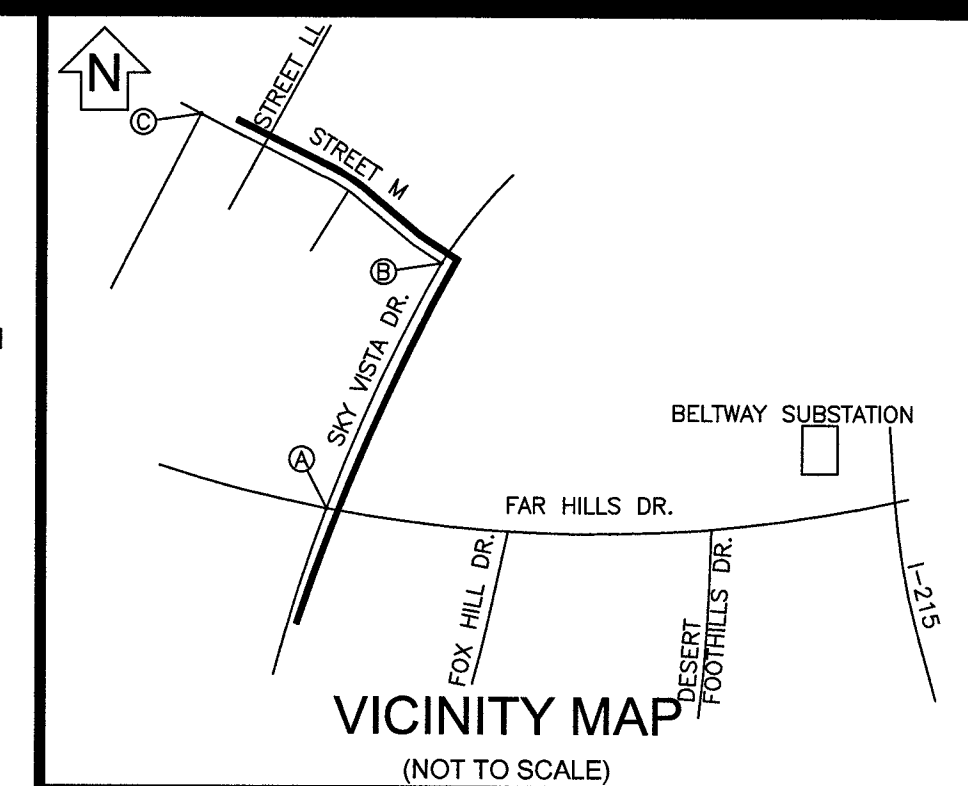

EVERY EFFORT HAS BEEN MADE TO IDENTIFY ALL NVE FACILITIES. THE CUSTOMER SHALL CONFIRM THE EXISTENCE AND LOCATION OF THESE FACILITIES.

AVOID HITTING OVERHEAD POWER LINES. IT'S COSTLY.
CALL BEFORE YOU DO OVERHEAD
CALL 1-702-402-2929

Call before you Dig
Avoid cutting underground utility lines. It's costly.
CALL 811
OR
1-800-227-2600
AND CLARK COUNTY TRAFFIC OPERATIONS
1-702-455-6000

REVISIONS			
NO.	DESCRIPTION	DATE	G.A.

NON-STANDARD

PROJECT PURPOSE:
TO PROVIDE FEEDER FOR
NEW MASTER PLANNED COMMUNITY

EXHIBIT 'A'

NVEnergy INFORMATION:
COORDINATOR: SALIMA HOWARD
PHONE: (702)419-6872
DESIGNER: ERSIN DIDIN D.F. K.L.
DCA: N/A
INSPECTOR: 402-3008
STAND BY: 402-4114,402-4117,402-4118,402-4450
DISTRICT: LAS VEGAS NORTH

JPA INFORMATION:
JPA ADMIN PHONE: N/A JPA#: N/A

CUSTOMER INFORMATION:
APPLICANT: THE HOWARD HUGHES COMPANY, LLC
ENGINEER: VTN CONSULTING ENGINEERS
CONTACT: CHRISTOPHER ANDERSON ** 702-791-4336
APPROVAL DATE: 11/19/2018


GOVERNMENT INFORMATION:
AGENCY: CITY OF LAS VEGAS
APPROVAL DATE:

FOR EACH SERVICE POINT (POINT OF DELIVERY), ENERGY FOR EACH TENANT SPACE WILL BE MEASURED THROUGH ONE WATTHOUR METER. ENERGY FOR ALL NON-TENANT SPACE WILL BE MEASURED THROUGH ONE WATTHOUR METER. CONTACT NVE METER OPERATIONS FOR MULTIPLE RATE CLASS INSTALLATIONS.

NVEnergy.

SUMMERLIN VILLAGE 25 -
ADDENDUM 1
FAR HILLS AND FOX RIDGE

L17-00591-0001 565-507
PROJ. ID: 3001972135 SCALE: 1" = 30'
SHEET # 4 OF 8 DATE: 06/01/2018

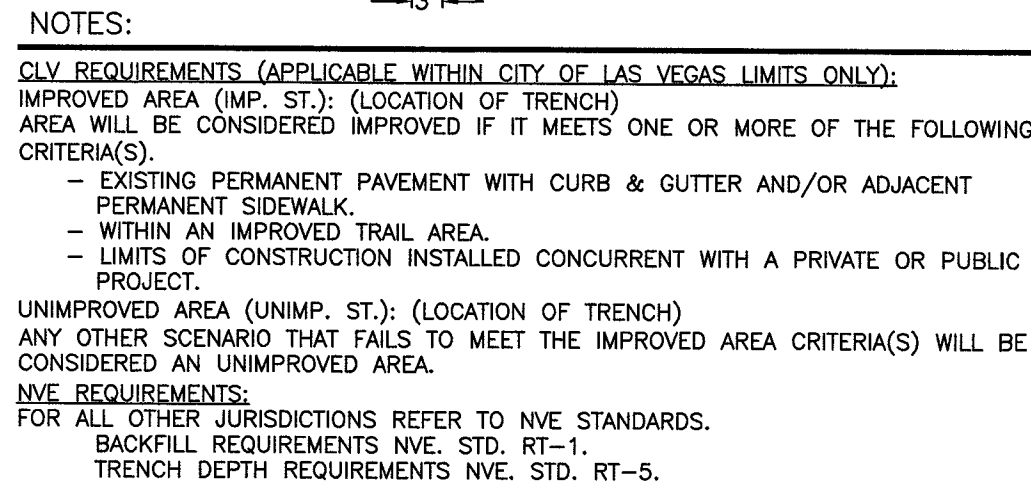

NOTES:

CLV REQUIREMENTS (APPLICABLE WITHIN CITY OF LAS VEGAS LIMITS ONLY):

- IMPROVED AREA (IMP. STD.): (LOCATION OF TRENCH)
- AREA WILL BE CONSIDERED IMPROVED IF IT MEETS ONE OR MORE OF THE FOLLOWING CRITERIA(S):
 - EXISTING PERMANENT PAVEMENT WITH CURB & GUTTER AND/OR ADJACENT PERMANENT SIDEWALK
 - WITHIN AN IMPROVED TRAIL AREA
 - LIMITS OF CONSTRUCTION INSTALLED CONCURRENT WITH A PRIVATE OR PUBLIC PROJECT
- UNIMPROVED AREA (UNIMP. STD.): (LOCATION OF TRENCH)
- ANY OTHER SCENARIO THAT FAILS TO MEET THE IMPROVED AREA CRITERIA(S) WILL BE CONSIDERED AN UNIMPROVED AREA.

NVE REQUIREMENTS:

FOR ALL OTHER JURISDICTIONS REFER TO NVE STANDARDS.

- BACKFILL REQUIREMENTS NVE STD. RT-1
- TRENCH DEPTH REQUIREMENTS NVE STD. RT-5.

NOTES:

CLV REQUIREMENTS (APPLICABLE WITHIN CITY OF LAS VEGAS LIMITS ONLY):
IMPROVED AREA (IMP. ST.): (LOCATION OF TRENCH)
AREA **SHALL BE CONSIDERED IMPROVED IF IT MEETS ONE OR MORE OF THE FOLLOWING CRITERIA(S):**

- EXISTING PERMANENT PAVEMENT WITH CURB & GUTTER AND/OR ADJACENT PERMANENT SIDEWALK.
- WITHIN AN IMPROVED TRAIL AREA.
- LIMITS OF CONSTRUCTION INSTALLED CONCURRENT WITH A PRIVATE OR PUBLIC PROJECT.

UNIMPROVED AREA (UNIMP. ST.): (LOCATION OF TRENCH)
ANY OTHER SCENARIO THAT **MUST MEET THE IMPROVED AREA CRITERIA(S) WILL BE CONSIDERED AN UNIMPROVED AREA.**

NVE REQUIREMENTS:
FOR ALL OTHER JURISDICTIONS REFER TO NVE STANDARDS.
BACKFILL REQUIREMENTS NVE STD. RT-1.
TRENCH DEPTH REQUIREMENTS RT-5.

NOTES:

CLV REQUIREMENTS (APPLICABLE WITHIN CITY OF LAS VEGAS LIMITS ONLY):

IMPROVED AREA (IMP. ST.): (LOCATION OF TRENCH)

AREA WILL BE CONSIDERED IMPROVED IF IT MEETS ONE OR MORE OF THE FOLLOWING CRITERIA(S):

- EXISTING PERMANENT PAVEMENT WITH CURB & GUTTER AND/OR ADJACENT PERMANENT SIDEWALK.
- WITHIN AN IMPROVED TRAIL AREA.
- LIMITS OF CONSTRUCTION INSTALLED CONCURRENT WITH A PRIVATE OR PUBLIC PROJECT.

UNIMPROVED AREA (UNIMP. ST.): (LOCATION OF TRENCH)

ANY OTHER SCENARIO THAT FAILS TO MEET THE IMPROVED AREA CRITERIA(S) WILL BE CONSIDERED AN UNIMPROVED AREA.

NOTE REQUIREMENTS:

FOR ALL OTHER JURISDICTIONS REFER TO STATE STANDARDS.

BACKFILL REQUIREMENTS NVE. STD. RT-1.

TRENCH DEPTH REQUIREMENTS NVE. STD. RT-5.

NOTES:

CLV REQUIREMENTS (APPLICABLE WITHIN CITY OF LAS VEGAS LIMITS ONLY):
IMPROVED AREA (IMP. ST.): (LOCATION OF TRENCH)
AREA WILL BE CONSIDERED IMPROVED IF IT MEETS ONE OR MORE OF THE FOLLOWING CRITERIA(S).
— EXISTING PERMANENT PAVEMENT WITH CURB & GUTTER AND/OR ADJACENT PERMANENT SIDEWALK.
— WITHIN AN IMPROVED TRAIL AREA.
— LIMITS OF CONSTRUCTION INSTALLED CONCURRENT WITH A PRIVATE OR PUBLIC PROJECT.

UNIMPROVED AREA (UNIMP. ST.): (LOCATION OF TRENCH)
ANY OTHER SCENARIO THAT FAILS TO MEET THE IMPROVED AREA CRITERIA(S) WILL BE CONSIDERED AN UNIMPROVED AREA.

NVE REQUIREMENTS:
FOR ALL OTHER JURISDICTIONS REFER TO NVE STANDARDS.
BACKFILL REQUIREMENTS NVE. STD. RT-1.
TRENCH DEPTH REQUIREMENTS NVE. STD. RT-5.

NOTES:

MIN

CLV REQUIREMENTS (APPLICABLE WITHIN CITY OF LAS VEGAS LIMITS ONLY):

IMPROVED (UNIMP. STD.): (LOCATION OF TRENCH)

A) ALL WILL BE CONSIDERED IMPROVED IF IT MEETS ONE OR MORE OF THE FOLLOWING CRITERIA(S).

- EXISTING PERMANENT PAVEMENT WITH CURB & GUTTER AND/OR ADJACENT SIDEWALK
- WITHIN AN IMPROVED TRAIL AREA.
- LIMITS OF CONSTRUCTION INSTALLED CONCURRENT WITH A PRIVATE OR PUBLIC PROJECT.

UNIMPROVED AREA (UNIMP. STD.): (LOCATION OF TRENCH)

ANY OTHER SCENARIO THAT FAILS TO MEET THE IMPROVED AREA CRITERIA(S) WILL BE CONSIDERED AN UNIMPROVED AREA.

NVE REQUIREMENTS:

FOR ALL OTHER JURISDICTIONS REFER TO NVE STANDARDS.

BACKFILL REQUIREMENTS NVE STD. RT-1

TRENCH DEPTH REQUIREMENTS NVE STD. RT-5.

NOTES:

CLV REQUIREMENTS (APPLICABLE WITHIN CITY OF LAS VEGAS LIMITS ONLY):
IMPROVED AREA (IMP. ST.): (LOCATION OF TRENCH)
AREA WILL BE CONSIDERED IMPROVED IF IT MEETS ONE OR MORE OF THE FOLLOWING CRITERIA(S):

- EXISTING PERMANENT PAVEMENT WITH CURB & GUTTER AND/OR ADJACENT PERMANENT SIDEWALK.
- WITHIN AN IMPROVED TRAIL AREA.
- LIMITS OF CONSTRUCTION INSTALLED CONCURRENT WITH A PRIVATE OR PUBLIC PROJECT.

UNIMPROVED AREA (UNIMP. ST.): (LOCATION OF TRENCH)
ANY OTHER SCENARIO THAT STAYS WITHIN THE IMPROVED AREA CRITERIA(S) WILL BE CONSIDERED AN UNIMPROVED AREA.

NVE REQUIREMENTS:

FOR ALL OTHER JURISDICTIONS REFER TO NVE STANDARDS.

BACKFILL REQUIREMENTS NVE, STD, RT-1
TRENCH DEPTH REQUIREMENTS NVE, STD, RT-5.

NOTES:

CLV REQUIREMENTS (APPLICABLE WITHIN CITY OF LAS VEGAS LIMITS ONLY):

IMPROVED AREA (IMP. ST.): (LOCATION OF TRENCH)

AREA CAN BE CONSIDERED IMPROVED IF IT MEETS ONE OR MORE OF THE FOLLOWING CRITERIA(S):

- EXISTING PERMANENT PAVEMENT WITH CURB & GUTTER AND/OR ADJACENT PERMANENT SIDEWALK.
- WITHIN AN IMPROVED TRAIL AREA.
- LIMITS OF CONSTRUCTION INSTALLED CONCURRENT WITH A PRIVATE OR PUBLIC PROJECT.

UNIMPROVED AREA (UNIMP. ST.): (LOCATION OF TRENCH)

ANY OTHER SCENARIO THAT FAILS TO MEET THE IMPROVED AREA CRITERIA(S) WILL BE CONSIDERED AN UNIMPROVED AREA.


NVE REQUIREMENTS:

FOR ALL OTHER JURISDICTIONS REFER TO NVE STANDARDS.

BACKFILL REQUIREMENTS NVE STD. RT-1.

TRENCH DEPTH REQUIREMENTS NVE STD. RT-5.

12/5/2018 9:26 AM ed29199

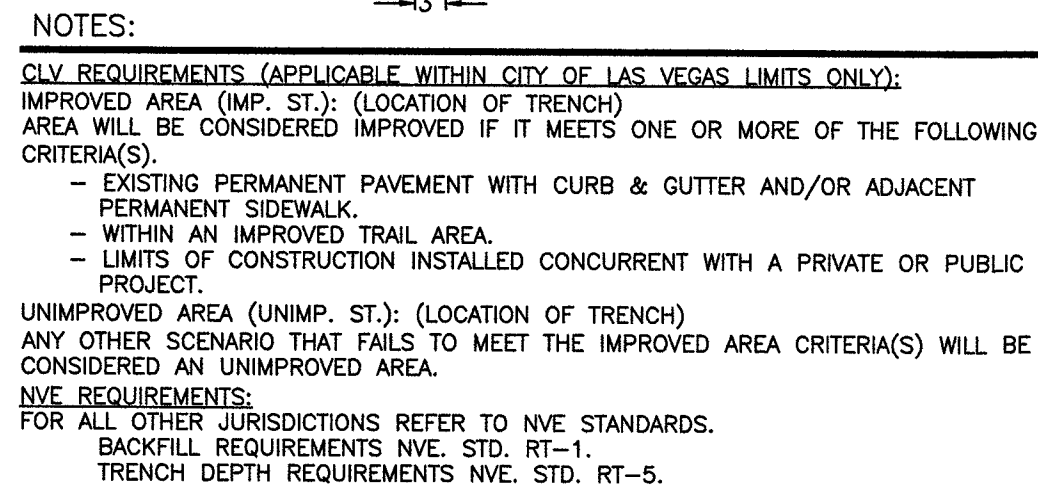[illegible]

NOTES:

Q.V. REQUIREMENTS (APPLICABLE WITHIN CITY OF LAS VEGAS LIMITS ONLY):

IMPROVED AREA (IMP. ST.): (LOCATION OF TRENCH)

UNIMPROVED AREA (UNIMP. ST.): (LOCATION OF TRENCH)

IF IT MEETS ONE OR MORE OF THE FOLLOWING CRITERIA(S).

- EXISTING PERMANENT PAVEMENT WITH CURB & GUTTER AND/OR ADJACENT PERMANENT SIDEWALK.
- WITHIN AN IMPROVED TRAIL AREA.
- LIMITS OF CONSTRUCTION INSTALLED CONCURRENT WITH A PRIVATE OR PUBLIC PROJECT.

UNIMPROVED AREA (UNIMP. ST.): (LOCATION OF TRENCH)


FOR ALL OTHER SCENARIO THAT FAILS TO MEET THE IMPROVED AREA CRITERIA(S) WILL BE CONSIDERED AN UNIMPROVED AREA.

NVE REQUIREMENTS:

FOR ALL OTHER JURISDICTIONS REFER TO NVE STANDARDS.

SKIDWELL REQUIREMENTS NVE STD. RT-1.

TRENCH DEPTH REQUIREMENTS NVE STD. RT-5.

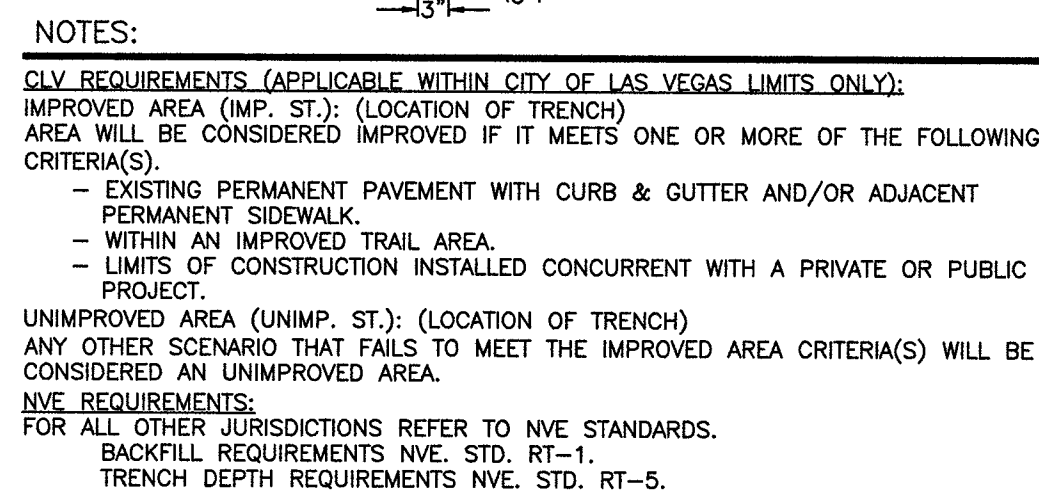

NOTES:

CLV REQUIREMENTS (APPLICABLE WITHIN CITY OF LAS VEGAS LIMITS ONLY):


IMPROVED AREA (IMP. ST.): (LOCATION OF TRENCH)
AREA WILL BE CONSIDERED IMPROVED IF IT MEETS ONE OR MORE OF THE FOLLOWING CRITERIA(S):

- EXISTING PERMANENT PAVEMENT WITH CURB & GUTTER AND/OR ADJACENT PERMANENT SIDEWALK.
- WITHIN AN IMPROVED TRAIL AREA.
- LIMITS OF CONSTRUCTION INSTALLED CONCURRENT WITH A PRIVATE OR PUBLIC PROJECT.

UNIMPROVED AREA (UNIMP. ST.): (LOCATION OF TRENCH)
ANY OTHER SCENARIO THAT FAILS TO MEET THE IMPROVED AREA CRITERIA(S) WILL BE CONSIDERED AN UNIMPROVED AREA.

NVE REQUIREMENTS:

FOR ALL OTHER JURISDICTIONS REFER TO NVE STANDARDS.
BACKFILL REQUIREMENTS NVE. STD. RT-1.
TRENCH DEPTH REQUIREMENTS NVE. STD. RT-5.

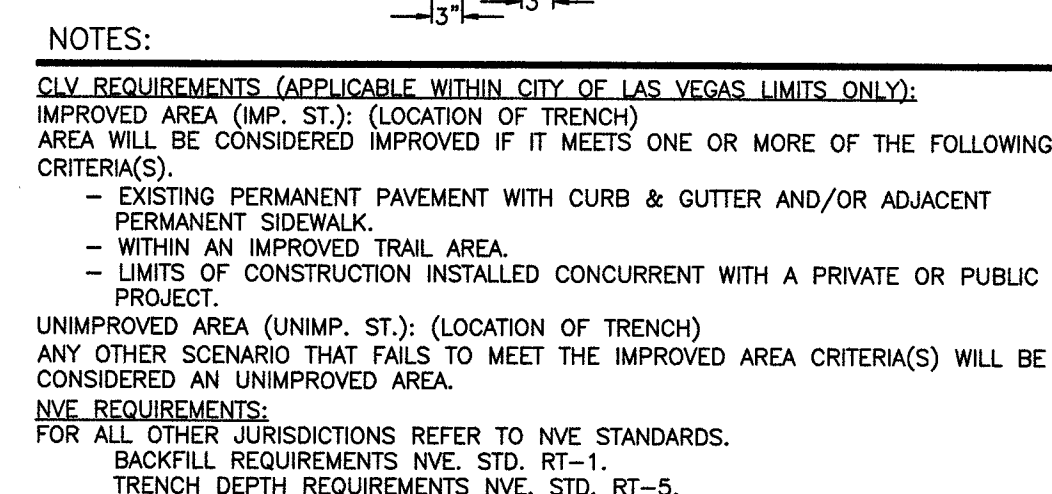

STREET M

TRENCH

38'

24'

14'

R/W

13'

24'

ORIGINAL GRADE

5 FEET

FINISH GRADE

POWER MARKING TAPE
15"-18" BELOW GRADE

BACKFILL
PER CCAUSD

TRENCH SAND
PER NVE. STD.
RT-1 SECTION 5.0

(2) 6" POWER
CONDUIT (I.D.)

16"

VARIES

IMP. ST. 36" MIN.
UNIMP. ST. 60" MIN.
(SEE CLAYRIC NOTE)

8"

4"

3"

3"

3"

NOTES:

1. DIV. REQUIREMENTS (APPLICABLE WITHIN CITY OF LAS VEGAS LIMITS ONLY):

UNIMPROVED AREA (IMP. ST.): (LOCATION OF TRENCH)

AREA WILL BE CONSIDERED IMPROVED IF IT MEETS ONE OR MORE OF THE FOLLOWING CRITERIA(S).

- EXISTING PERMANENT PAVEMENT WITH CURB & GUTTER AND/OR ADJACENT PERMANENT SIDEWALK
- WITHIN AN IMPROVED TRAIL AREA.
- LIMITS OF CONSTRUCTION INSTALLED CONCURRENT WITH A PRIVATE OR PUBLIC PROJECT.

UNIMPROVED AREA (UNIMP. ST.): (LOCATION OF TRENCH)

AREA ANY OTHER SCENARIO THAT FAILS TO MEET THE IMPROVED AREA CRITERIA(S) WILL BE CONSIDERED AN UNIMPROVED AREA.

NVE REQUIREMENTS:

FOR ALL OTHER JURISDICTIONS REFER TO NVE STANDARDS.

- BACKFILL REQUIREMENTS NVE STD. RT-1.
- TRENCH DEPTH REQUIREMENTS NVE STD. RT-5.



565-507	417-00591-0001
PROJ. ID: 3001972135	SCALE: 1" = 30'
SHEET # 7 OF 8	DATE: 06/01/2018




TRENCH DETAIL
6-6" CONDUITS & 6-6" CONDUITS
SECTION "XX"



TRENCH DETAIL
6-6" CONDUITS & 6-6" CONDUITS
SECTION "YY"



TRENCH DETAIL
6-6" CONDUITS & 6-6" CONDUITS
SECTION "ZZ"

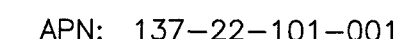

(NOT TO SCALE)

CALL 1-702-402-2929

OR
1-800-227-2600
AND CLARK COUNTY TRAFFIC OPERATIONS
1-702-455-6000

NO.	DESCRIPTION	DATE	G

PROJECT PURPOSE:
TO PROVIDE FEEDER FOR
NEW MASTER PLANNED COMMUNITY

FOR EACH SERVICE POINT (POINT OF DELIVERY), ENERGY FOR EACH TENANT SPACE WILL BE MEASURED THROUGH ONE WATTHOUR METER. ENERGY FOR ALL NON-TENANT SPACE WILL BE MEASURED THROUGH ONE WATTHOUR METER. CONTACT NVE METER OPERATIONS FOR MULTIPLE RATE CLASS INSTALLATIONS.



L17-00591 - 4001 565-50

PROJ. ID: 3001972135	SCALE: 1" = 30'
SHEET # 8 OF 8	DATE: 06/01/201

#

STREET INTERSECTION

B

STREET M

C

STREET M

N/A

SKY VISTA DR.

27+38.06

10+00.00

420+27.57

HEADED

EAST

WEST

NORTH

STATION TABLE

MAXIMO STATION	CORNER	CENTER LINE STATION	SIDE	OFFSET CL TO BOC	CL TO ROW	OFFSET CL TO SUBSTRUCTURE	SUBSTRUCTURE INFORMATION
0026	WEST	14+00.00 FIELD NOTES	RT	N/A	24'	35'	RS-94 - 11'-8" X 8'-0" OPERATING NUMBER: MH20308 PAGE NUMBER: 5 EASEMENT NUMBER: FUTURE TYPICAL EASEMENT LAYOUT: FUTURE
	EAST	13+88.50 FIELD NOTES	RT	N/A	24'	35'	
0035	WEST	18+12.50 FIELD NOTES	RT	N/A	24'	39'	RS-97 - 12'-6" X 7'-0" OPERATING NUMBER: DFC6352 PAGE NUMBER: 5 EASEMENT NUMBER: FUTURE TYPICAL EASEMENT LAYOUT: FUTURE
	EAST	18+00.00 FIELD NOTES	RT	N/A	24'	39'	
0036	WEST	18+27.50 FIELD NOTES	RT	N/A	24'	39'	RS-46 - 7'-6" X 7'-2" OPERATING NUMBER: CB5649 PAGE NUMBER: 5 EASEMENT NUMBER: FUTURE TYPICAL EASEMENT LAYOUT: FUTURE
	EAST	18+20.00 FIELD NOTES	RT	N/A	24'	39'	
0037	WEST	18+70.00 FIELD NOTES	RT	N/A	24'	39'	RS-97 - 12'-6" X 7'-0" OPERATING NUMBER: DFC7635 PAGE NUMBER: 5 EASEMENT NUMBER: FUTURE TYPICAL EASEMENT LAYOUT: FUTURE
	EAST	18+57.50 FIELD NOTES	RT	N/A	24'	39'	
0038	WEST	18+77.50 FIELD NOTES	RT	N/A	24'	39'	RS-46 - 7'-6" X 7'-2" OPERATING NUMBER: CB3512 PAGE NUMBER: 5 EASEMENT NUMBER: FUTURE TYPICAL EASEMENT LAYOUT: FUTURE
	EAST	18+85.00 FIELD NOTES	RT	N/A	24'	39'	