

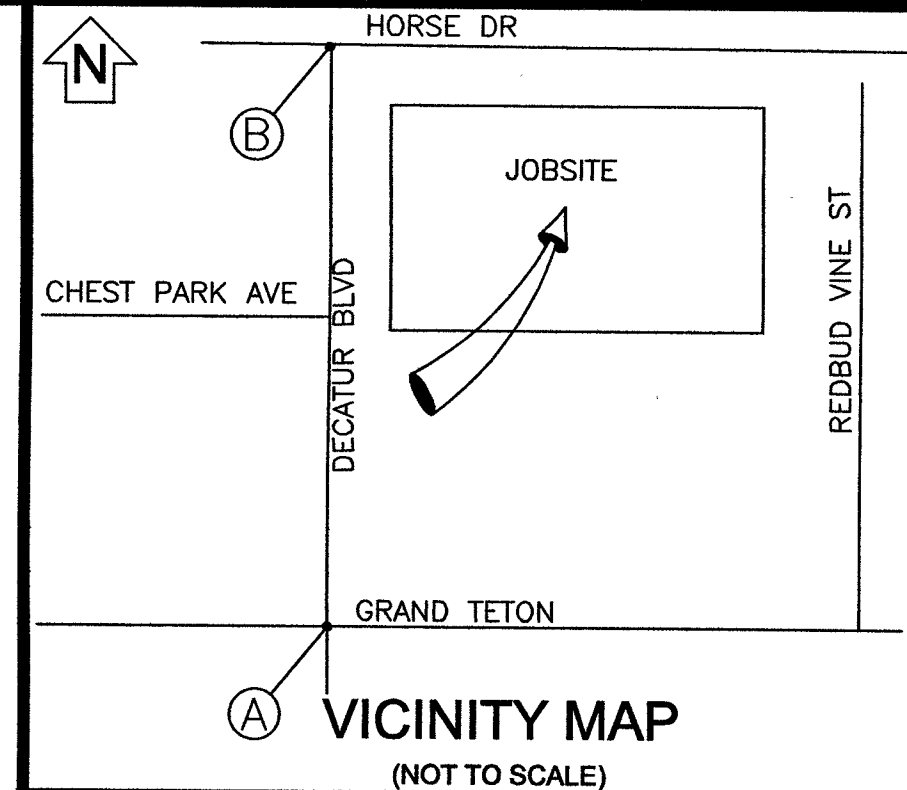


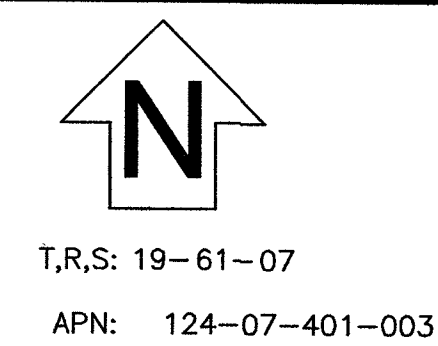

EVERY EFFORT HAS BEEN MADE TO IDENTIFY ALL NVE FACILITIES. THE CUSTOMER SHALL CONFIRM THE EXISTENCE AND LOCATION OF THESE FACILITIES.

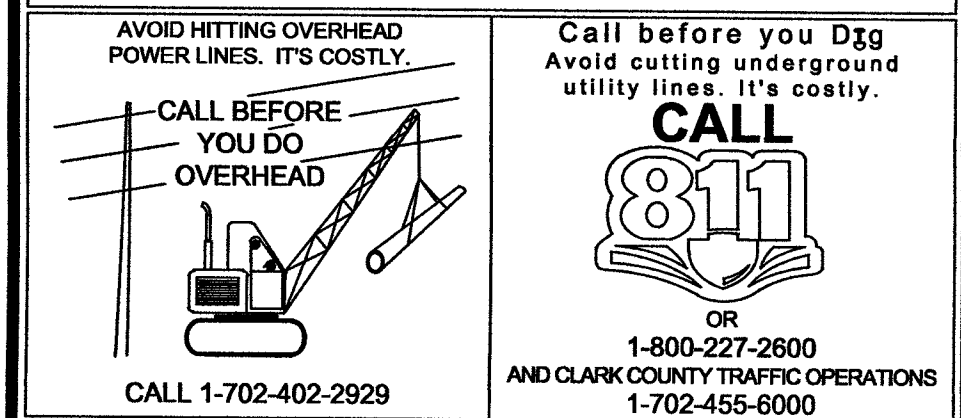

REVISIONS

[illegible]

STANDARD DCA

PROJECT PURPOSE:

PROVIDE 1PH SVC TO A SINGLE-FAMILY DETACHED
RESIDENTIAL SUBDIVISION 22 HOMES, 320A 120/240V
PANELS. (2) 125A STREET LIGHT PEDESTALS.

EXHIBIT 'A'

NVEnergy INFORMATION:

COORDINATOR: STATON, STEVEN
PHONE: (702)332-9107 D.F. CHRIS CHARLTON
DESIGNER: BENNETT-ORILLO, CINDY
DCA: 285-8182, 219-5761
INSPECTOR: 702-402-3008 OR UGI@NVENERGY.COM
STAND BY: (702) 402-4450, 4150, 4114, 4117, 4118
DISTRICT: LAS VEGAS NORTH DISTRICT

JPA INFORMATION:

JPA ADMIN PHONE: N/A JPA#: N/A
 CUSTOMER INFORMATION:

APPLICANT: BEAZER HOMES HOLDINGS LLC
ENGINEER: ACTUS ENGINEERING
CONTACT: WAGNER, DAVE ** 702-258-4447
APPROVAL DATE: 03/05/2019

GOVERNMENT INFORMATION:

AGENCY: CITY OF NORTH LAS VEGAS/CITY OF LAS VEGAS
APPROVAL DATE: ---- 1

FOR EACH SERVICE POINT (POINT OF DELIVERY), ENERGY FOR EACH TENANT SPACE WILL BE MEASURED THROUGH ONE WATTHOUR METER. ENERGY FOR ALL NON-TENANT SPACE WILL BE MEASURED THROUGH ONE WATTHOUR METER. CONTACT NVE METER OPERATIONS FOR MULTIPLE RATE CLASS INSTALLATIONS.



GRAND TETON / DECATUR

GRAND TETON & DECATUR

PROJ #3003150551	SCALE: 1"=30'
SHEET # 2 OF 2	DATE: 2/1/2019

CENTERLINE STATION TABLE						
#	STREET INTERSECTION				STA	HEADED
(A)	DECATUR BLVD				10+00	NORTH
	GRAND TETON DR				10+00	EAST
(B)	DECATUR BLVD				36+54.83	NORTH
	HORSE DR				10+00	EAST

STATION TABLE							
MAXIMO STATION	CORNER	CENTER LINE STATION	SIDE	OFFSET CL TO ROW	OFFSET CL TO ROW	CURRENT FACE OF CURB	SUBSTRUCTURE INFORMATION
		15+73.18 FIELD MARK	RT	55'	60'	63.15'	RS-82 - 7.67' X 3.67' OPERATING NUMBER: UG688842
(0002)	NORTH						PAGE NUMBER: 2
	SOUTH	15+65.51 FIELD MARK	RT	55'	60'	63.15'	EASEMENT NUMBER: FUTURE TYP. EASEMENT LAYOUT: FUTURE

NOTE: ALL THE ABOVE GROUND UTILITY APPURTENANCES SHALL CONFORM TO THE REQUIREMENTS OF CLV UNIFIED DEVELOPMENT CODE TITLE 19.06 AND 19.08

APPROVED FOR CONSTRUCTION

THIS APPROVAL IS FOR WORK IN CLV R/W & EASEMENT ONLY. OBTAINING PERMISSIONS OR EASEMENTS FOR WORK SHOWN ON PRIVATE PROPERTY IS THE RESPONSIBILITY OF THE UTILITY.

APPROVAL BY: 6/10/19

**CITY OF LAS VEGAS
PERMIT REQUIRED***

CONTACT CLV LAND DEVELOPMENT (229-6371)
CLV CONSTRUCTION SERVICES MUST BE NOTIFIED
24 HOURS PRIOR TO COMMENCING CONSTRUCTION
(229-6337)
107V7775
419-00919

HANSEN 277 00 177

DATE 6/10/19

*NVE INSPECTOR MUST BE NOTIFIED BY FAX 48 HOURS PRIOR TO COMMENCING CONSTRUCTION & WILL VERIFY CITY PERMIT FOR WORK DONE IN STREETS OR SIDEWALK.

FAX PERMIT TO:
LAS VEGAS NORTH (RYAN CENTER): 402-4354
LAS VEGAS SOUTH (REITWAY CENTER): 402-6864

UNLESS OTHERWISE NOTED:

ALL SERVICE CONDUCTOR: 4/0 AL. TRI.
ALL TRANSFORMERS: 7200V-120/240V-1Ø PM
LARGEST A/C UNIT SIZE: 5 TONS
NUMBER OF UNITS: 22
MAIN SIZE: 320 AMPS
ESTIMATED KVA PER UNIT: 17 KVA
SQ. FT. OF LARGER UNIT: 3706 FT²

DEVELOPER'S OFFSITE ENCROACHMENT PERMIT
TO BE UTILIZED FOR THE INSTALLATION OF
NVEnergy FACILITIES

North Las Vegas City Engineer by:

Note: City of North Las Vegas' approval of this plan is limited to the portion of the design plan located within the City of North Las Vegas right of way and expressly excludes any work or design depicted within any other jurisdiction or private property. It is your exclusive responsibility to obtain permits from any other jurisdiction as well as easements to utilize any and all private property.

City of North Las Vegas City Engineer Designee _____ DATE _____

**CITY OF NORTH LAS VEGAS
PERMIT REQUIRED**

CITY OF NORTH LAS VEGAS
CONSTRUCTION SERVICES 390-4407
MUST BE NOTIFIED 24 HOURS PRIOR
TO COMMENCING CONSTRUCTION

*NVE INSPECTOR MUST BE NOTIFIED BY FAX 48 HOURS PRIOR TO COMMENCING CONSTRUCTION & WILL VERIFY CITY PERMIT FOR WORK DONE IN STREETS OR SIDEWALK.
FAX PERMIT TO:
LAS VEGAS NORTH (RYAN CENTER): 402-4354
LAS VEGAS SOUTH (BELTWAY CENTER): 402-6864