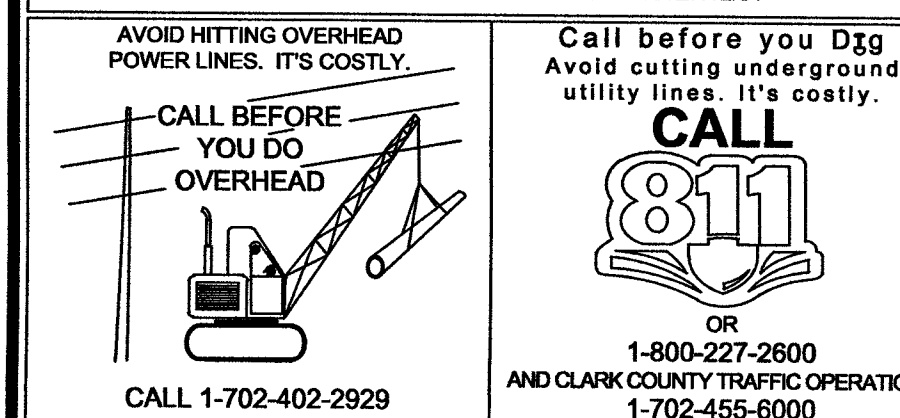
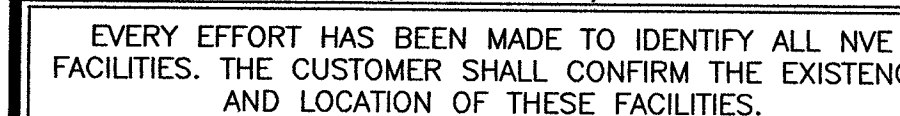
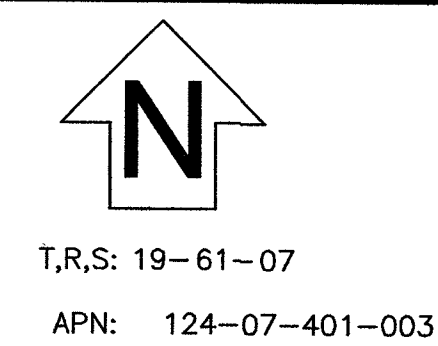


STANDARD DCA

PROJECT PURPOSE:
 WIDE 1PH SVC TO A SINGLE-FAMILY DETACHED
 INITIAL SUBDIVISION 22 HOMES, 320A 120/240V
 ANFIS (2) 125A STREET LIGHT PEDESTALS

EXHIBIT 'A'

NVEnergy INFORMATION:
COORDINATOR: STATON, STEVEN
PHONE: (702)332-9107 D.F. CHRIS CHARLTON
DESIGNER: BENNETT-ORILLO, CINDY
DCA: 285-8182, 219-5761
INSPECTOR: 702-402-3008 OR UGI@NVENERGY.COM
STAND BY: (702) 402-4450, 4150, 4114, 4117, 4118
DISTRICT: LAS VEGAS NORTH DISTRICT

JPA INFORMATION:
JPA ADMIN PHONE: N/A JPA#: N/A
CUSTOMER INFORMATION:
APPLICANT: BEAZER HOMES HOLDINGS LLC
ENGINEER: ACTUS ENGINEERING
CONTACT: WAGNER, DAVE ** 702-258-4447
APPROVAL DATE: 03/05/2019

GOVERNMENT INFORMATION:
AGENCY: CITY OF NORTH LAS VEGAS/CITY OF LAS VEGAS
APPROVAL DATE: _____

FOR EACH SERVICE POINT (POINT OF DELIVERY), ENERGY FOR EACH TENANT SPACE WILL BE MEASURED THROUGH ONE WATTHOUR METER. ENERGY FOR ALL NON-TENANT SPACE WILL BE MEASURED THROUGH ONE WATTHOUR METER. CONTACT NVE METER OPERATIONS FOR MULTIPLE RATE CLASS INSTALLATIONS.



NV EnergyTM

GRAND TETON / DECATUR

GRAND TETON & DECATUR	
PROJ #3003150551	SCALE: 1"=30'
SHEET # 2 OF 2	DATE: 2/1/2019

CENTERLINE STATION TABLE						
A	STREET INTERSECTION				STA	HEADED
	DECATUR BLVD				10+00	NORTH
B	GRAND TETON DR				10+00	EAST
	DECATUR BLVD				36+54.83	NORTH
	HORSE DR				10+00	EAST

STATION TABLE							
MAXIMO STATION	CORNER	CENTER LINE STATION	SIDE	OFFSET CL TO BOC	OFFSET CL TO ROW	OFFSET CL TO SUBSTRUCTURE	SUBSTRUCTURE INFORMATION
(0002)	NORTH	15+73.18 FIELD NOTES:	RT	55'	60'	63.15'	RS-82 - 7.67' X 3.67' OPERATING NUMBER: UGM68842 PAGE NUMBER: 2 EASEMENT NUMBER: FUTURE TYP. EASEMENT LAYOUT: FUTURE
	SOUTH	15+65.51 FIELD NOTES:	RT	55'	60'	63.15'	

NOTE: ALL THE ABOVE GROUND UTILITY APPURTENANCES SHALL CONFORM TO THE REQUIREMENTS OF CLV UNIFIED DEVELOPMENT CODE TITLE 19.06 AND 19.08

APPROVED FOR CONSTRUCTION

THIS APPROVAL IS FOR WORK IN CLV R/W & EASEMENT ONLY. OBTAINING PERMISSIONS OR EASEMENTS FOR WORK SHOWN ON PRIVATE PROPERTY IS THE RESPONSIBILITY OF THE UTILITY.

Luigi 6/10/19

APPROVA BY: DATE

**CITY OF LAS VEGAS
PERMIT REQUIRED***

CONTACT CLV LAND DEVELOPMENT (229-6371)
CLV CONSTRUCTION SERVICES MUST BE NOTIFIED
24 HOURS PRIOR TO COMMENCING CONSTRUCTION
(229-6377)
1077775
219-00919

HANSEN _____

DATE 6/10/19

*NVE INSPECTOR MUST BE NOTIFIED BY FAX 48 HOURS PRIOR TO COMMENCING CONSTRUCTION & WILL VERIFY CITY PERMIT FOR WORK DONE IN STREETS OR SIDEWALK.
FAX PERMIT TO:
LAS VEGAS NORTH (RYAN CENTER): 402-4354
LAS VEGAS SOUTH (BETWAIN CENTER): 402-8864

UNLESS OTHERWISE NOTED:

ALL SERVICE CONDUCTOR: 4/0 AL. TRI.
ALL TRANSFORMERS: 7200V-120/240V-1Ø PM
LARGEST A/C UNIT SIZE: 5 TONS
NUMBER OF UNITS: 22
MAIN SIZE: 320 AMPS
ESTIMATED KVA PER UNIT: 17 KVA
SQ. FT. OF LARGEST UNIT: 3706 FT²

**CITY NORTH LAS VEGAS NOTE
ALL FACILITIES INSTALL BEHIND
CURB UNLESS OTHERWISE NOTED.**

DEVELOPER'S OFFSITE ENCROACHMENT PERMIT
TO BE UTILIZED FOR THE INSTALLATION OF
NVEnergy FACILITIES

North Las Vegas City Engineer by: Note: City of North Las Vegas' approval of this plan is limited to the portion of the design plan located within the City of North Las Vegas right of way and expressly excludes any work or design depicted within any other jurisdiction or private property. It is your exclusive responsibility to obtain permits from any other jurisdiction as well as easements to utilize any and all private property.	
City of North Las Vegas City Engineer Designee	DATE

CITY OF NORTH LAS VEGAS
PERMIT REQUIRED

CITY OF NORTH LAS VEGAS
CONSTRUCTION SERVICES 390-4407
MUST BE NOTIFIED 24 HOURS PRIOR
TO COMMENCING CONSTRUCTION

*NVE INSPECTOR MUST BE NOTIFIED BY FAX 48
HOURS PRIOR TO COMMENCING CONSTRUCTION &
WILL VERIFY CITY PERMIT FOR WORK DONE IN
STREETS OR SIDEWALK.
FAX PERMIT TO:
LAS VEGAS NORTH (RYLAN CENTER): 402-4354
LAS VEGAS SOUTH (BELTWAY CENTER): 402-6864