


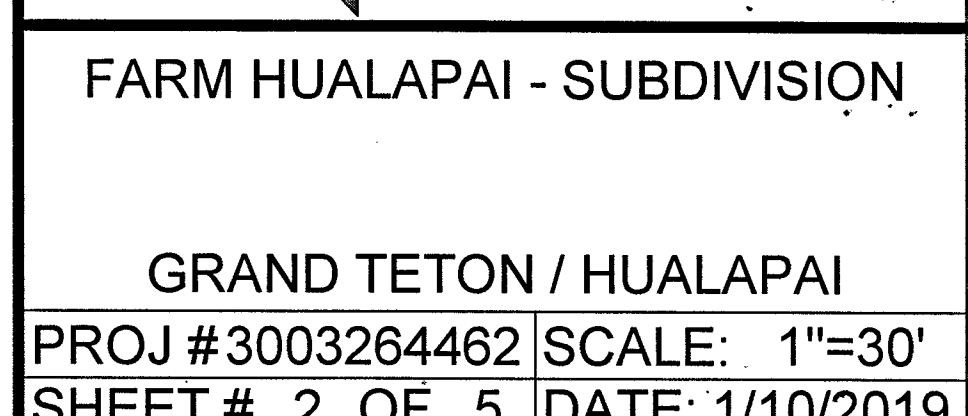
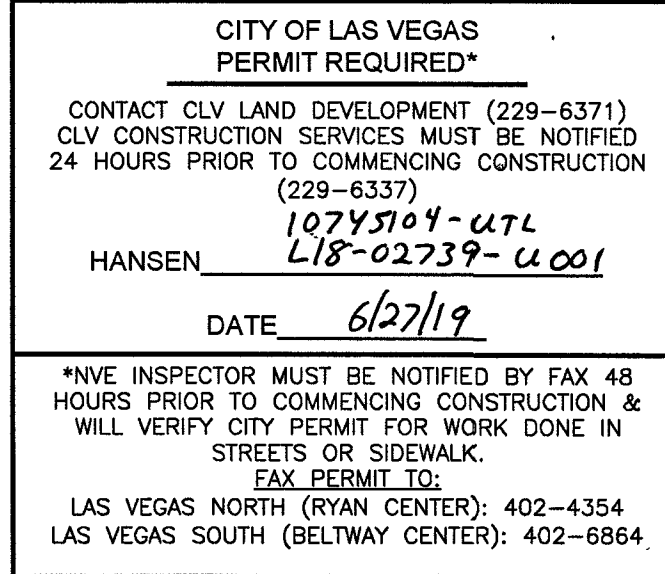
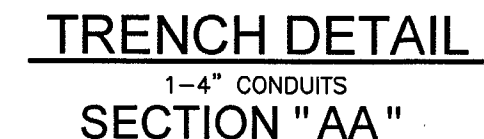


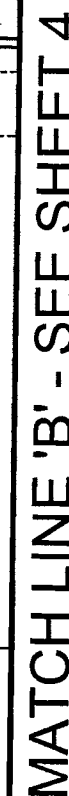

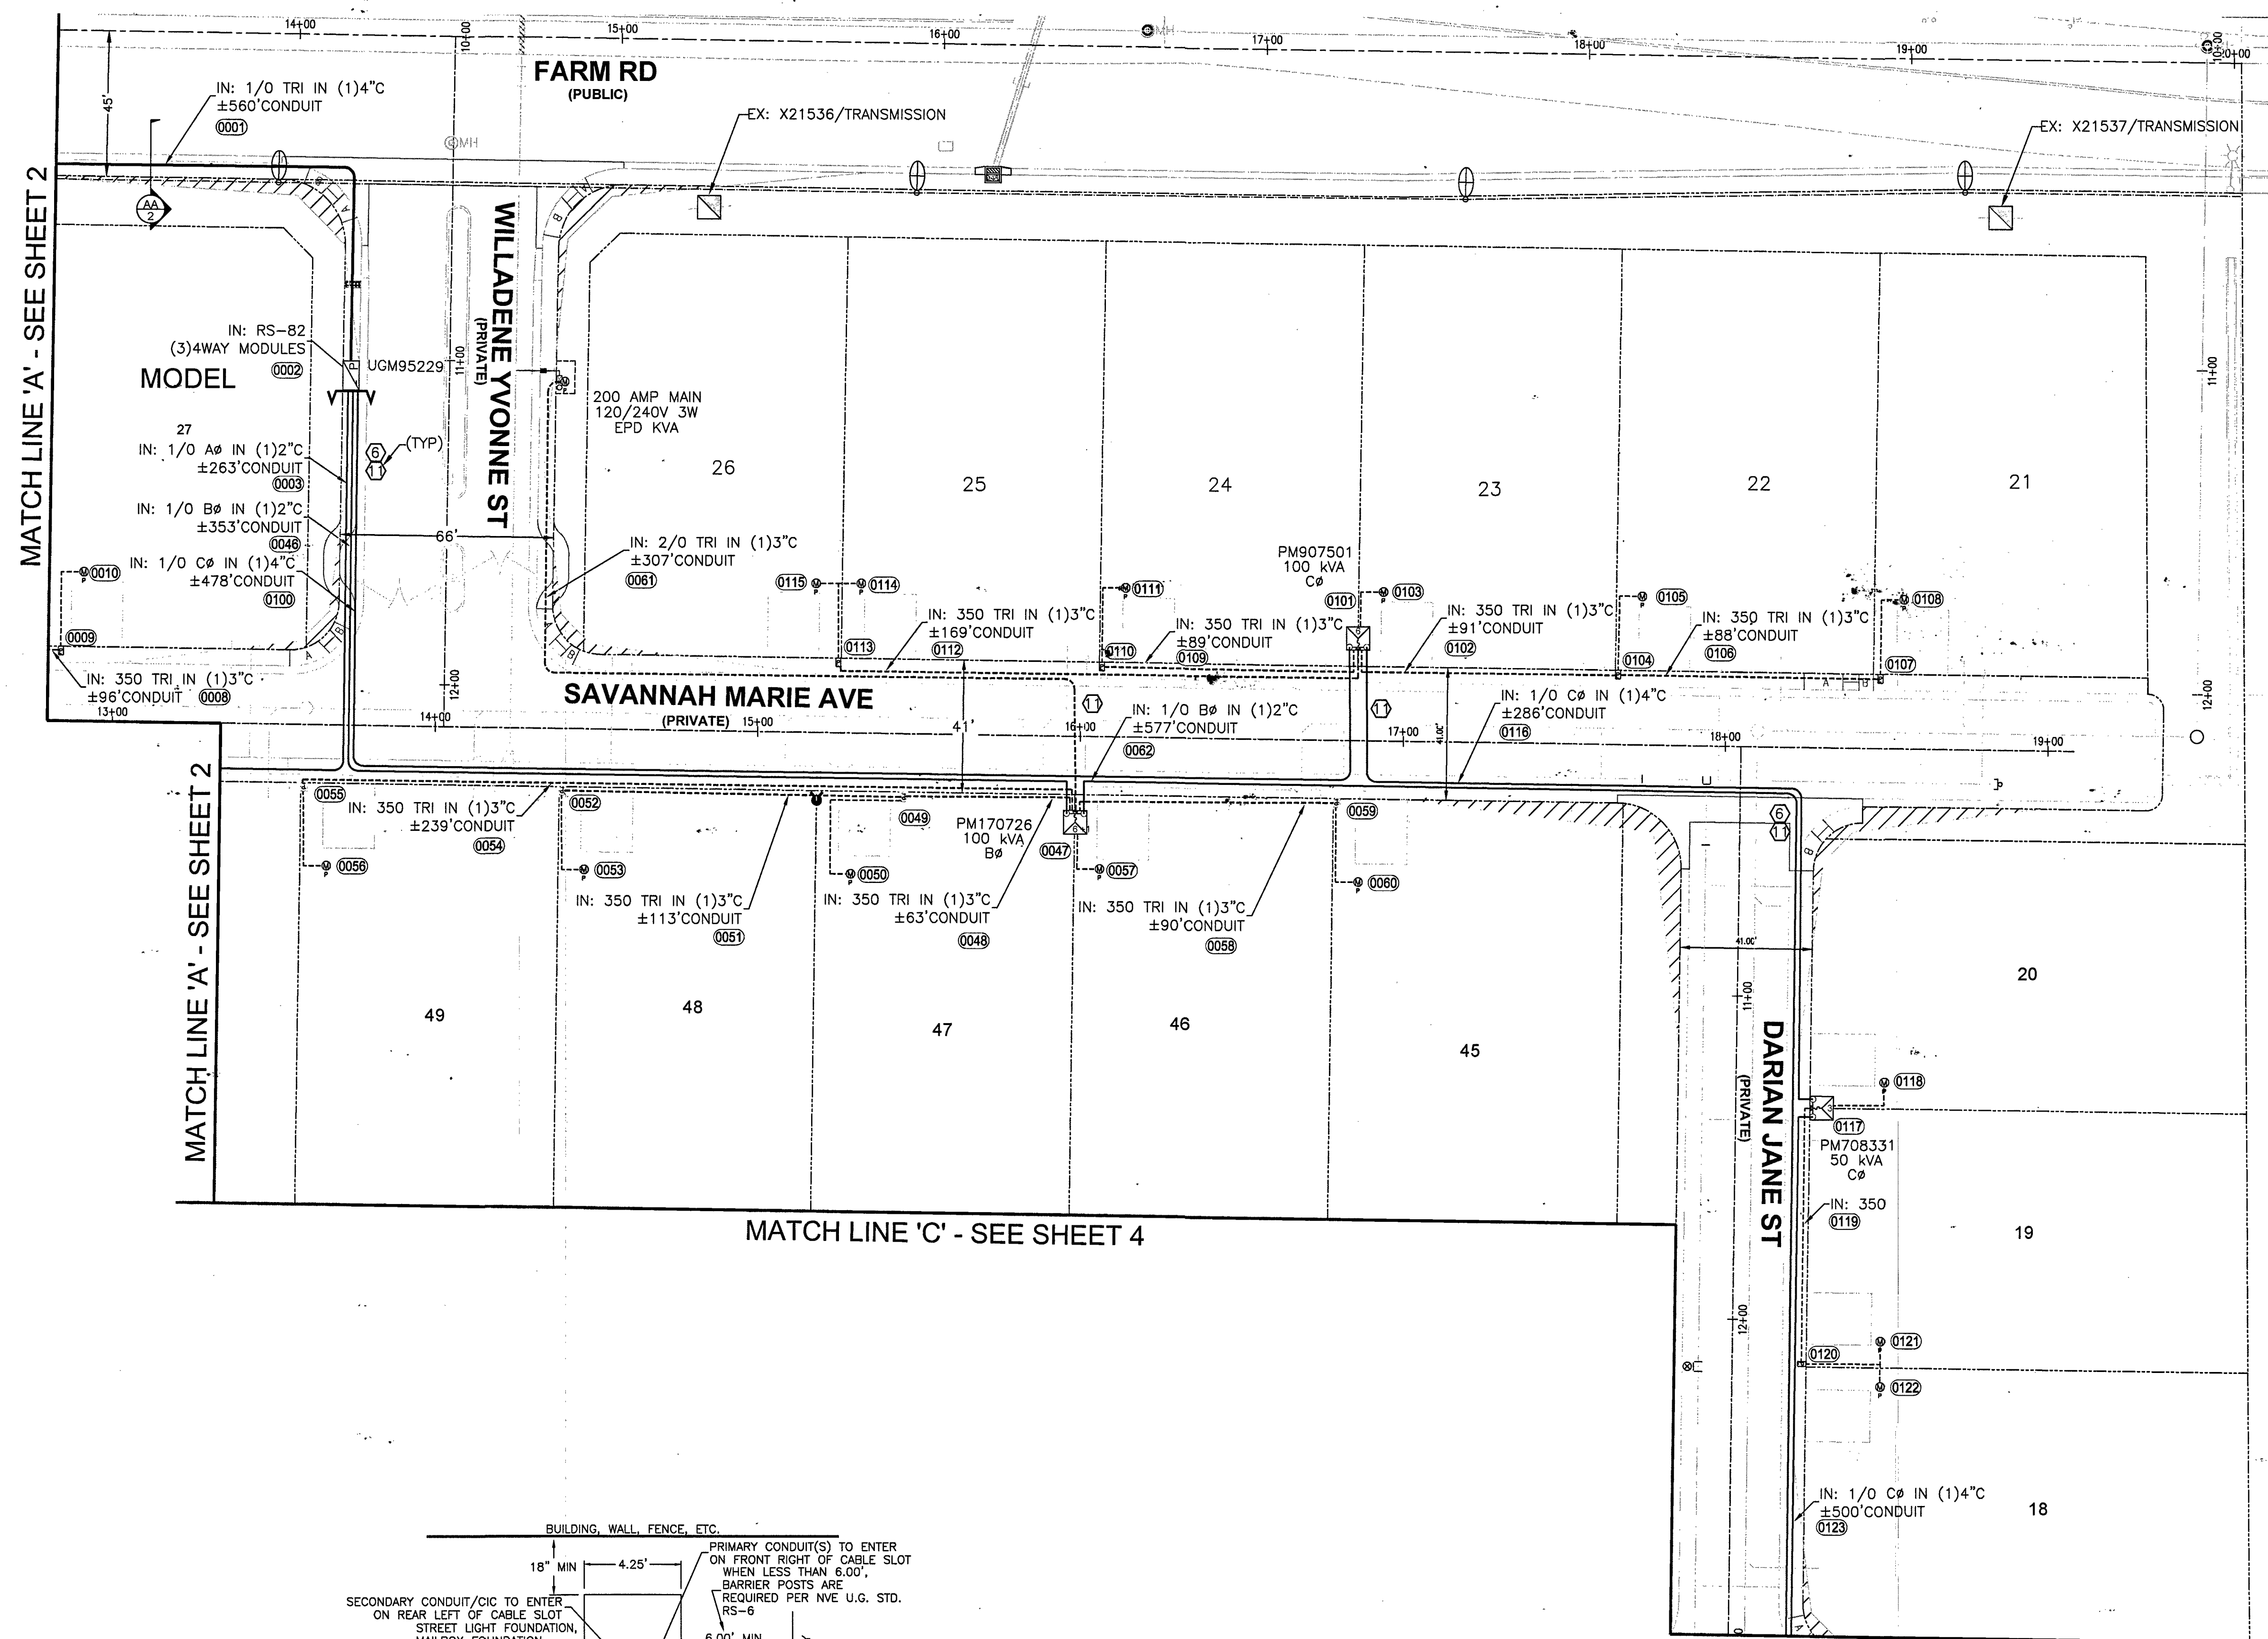

N
T.R.S: 19-60-18
APN: 12518301002
12518301003
12518301004
12518301014

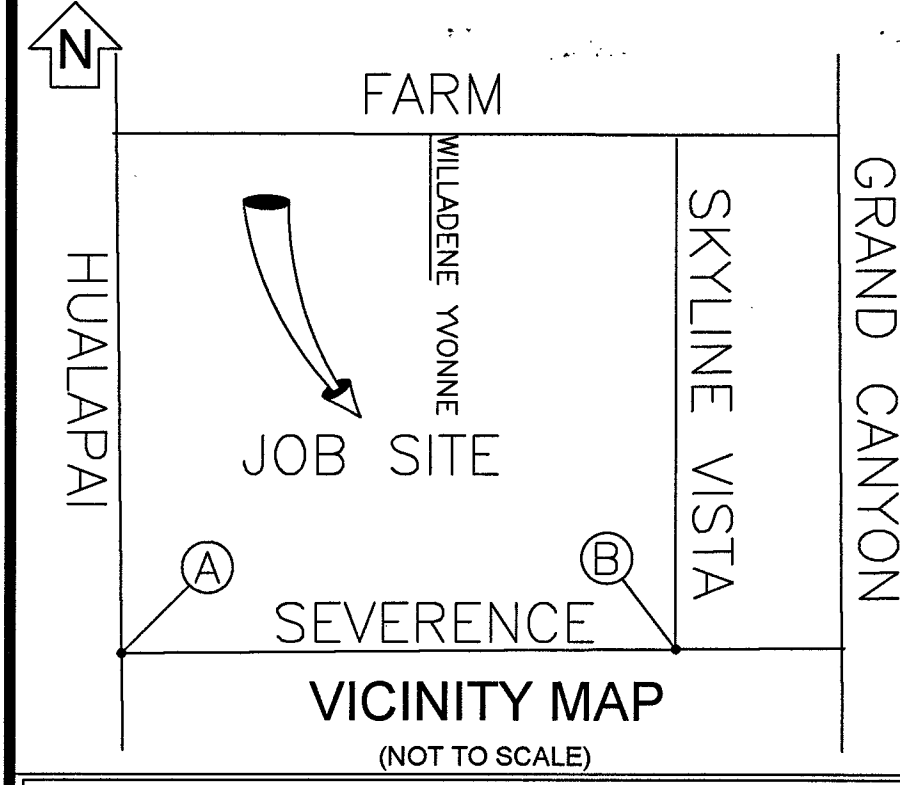

EVERY EFFORT HAS BEEN MADE TO IDENTIFY ALL NVE FACILITIES. THE CUSTOMER SHALL CONFIRM THE EXISTENCE AND LOCATION OF THESE FACILITIES.

AVOID HITTING OVERHEAD POWER LINES. IT'S COSTLY.
CALL BEFORE YOU DO OVERHEAD

Call before you Dig
Avoid cutting underground utility lines. It's costly.
CALL 811
OR
1-800-227-2600
AND CLARK COUNTY TRAFFIC OPERATIONS
1-702-455-6000

REVISIONS			
NO.	DESCRIPTION	DATE	REV BY

STANDARD DCA

PROJECT PURPOSE:
PROVIDE 1PH SVC TO A SINGLE-FAMILY DETACHED RESIDENTIAL SUBDIVISION 59 HOMES, 320A 120/240V PANELS, 1 GATE SVC 200A PEDESTAL

EXHIBIT 'A'

NVEnergy INFORMATION:
COORDINATOR: SANTIAGO, CHERI
PHONE: (702)622-4365 D.F. LOWELL, KEN
DESIGNER: BENNETT-ORILLO, CINDY
DCA: 285-8182, 219-5761
INSPECTOR: 702-402-3008 OR UCI@NVEENERGY.COM
STAND BY: (702) 402-4450, 4150, 4114, 4117, 4118
DISTRICT: LAS VEGAS NORTH DISTRICT

JPA INFORMATION:
JPA ADMIN PHONE: N/A JPA#: N/A
CUSTOMER INFORMATION:
APPLICANT: RICHMOND AMERICAN HOMES OF NEVADA, INC.
ENGINEER: SLATER HANIFAN GROUP
CONTACT: RICHARDSON VON-OY, DAVE ** 702-379-7577
APPROVAL DATE: 02/19/2019

GOVERNMENT INFORMATION:
AGENCY: CLV
APPROVAL DATE: -----


FOR EACH SERVICE POINT (POINT OF DELIVERY), ENERGY FOR EACH TENANT SPACE WILL BE MEASURED THROUGH ONE WATTHOUR METER. ENERGY FOR ALL NON-TENANT SPACE WILL BE MEASURED THROUGH ONE WATTHOUR METER. CONTACT NVE METER OPERATIONS FOR MULTIPLE RATE CLASS INSTALLATIONS.

NVEnergy.

FARM HUALAPAI - SUBDIVISION

GRAND TETON / HUALAPAI

PROJ #3003264462 SCALE: 1"=30'
SHEET # 3 OF 5 DATE: 1/10/2019

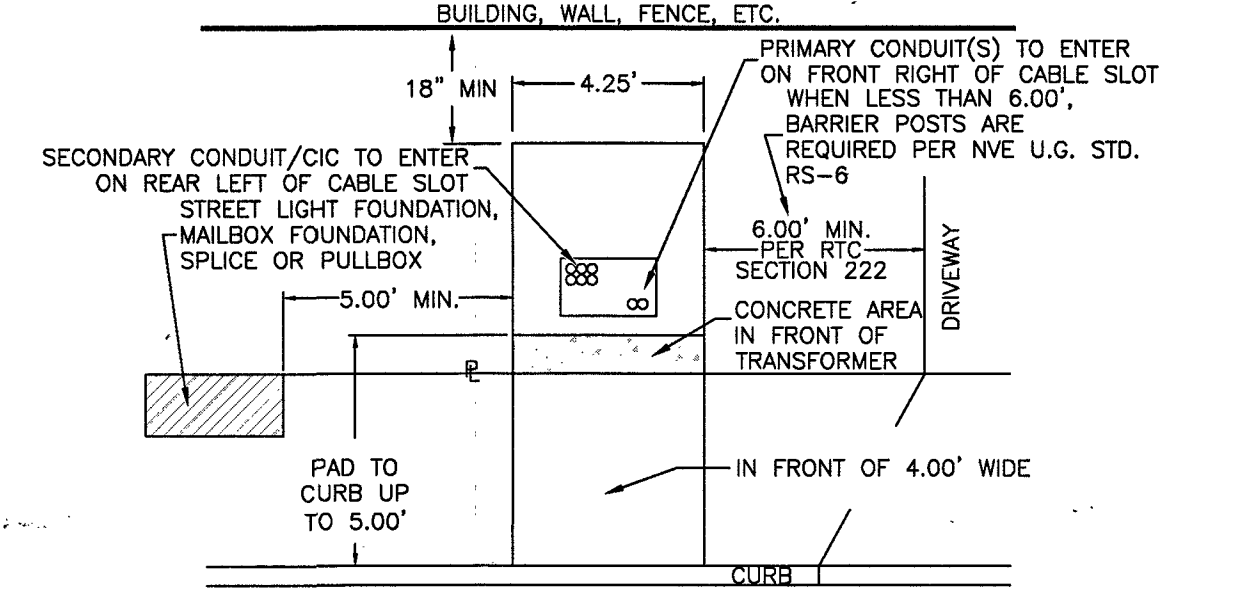

SINGLE-PHASE TRANSFORMER LOCATION DETAIL
NVE U.G. STD. RS-5 & RS-13 (RESIDENTIAL) & RS-19 (COMMERCIAL)

UNLESS OTHERWISE NOTED:
ALL SERVICE CONDUCTOR: 4/0 AL TRI.
ALL TRANSFORMERS: 7200V-120/240V-1Ø PM
LARGEST A/C UNIT SIZE: 5 TONS
NUMBER OF UNITS: 59
MAIN SIZE: 320 AMPS
ESTIMATED KVA PER UNIT: 15.7 KVA
SQ. FT. OF LARGEST UNIT: 3410 FT²

DEVELOPER'S OFFSITE ENCROACHMENT PERMIT
TO BE UTILIZED FOR THE INSTALLATION OF NVEnergy FACILITIES


NOTE: ALL THE ABOVE GROUND UTILITY APPURTENANCES SHALL CONFORM TO THE REQUIREMENTS OF CLV UNIFIED DEVELOPMENT CODE TITLE 19.06 AND 19.08

APPROVED FOR CONSTRUCTION
THIS APPROVAL IS FOR WORK IN CLV R/W & EASEMENT ONLY. OBTAINING PERMISSIONS OR EASEMENTS FOR WORK SHOWN ON PRIVATE PROPERTY IS THE RESPONSIBILITY OF THE UTILITY

APPROVAL BY: *[Signature]* DATE: 6/27/19



CITY OF LAS VEGAS PERMIT REQUIRED*
CONTACT CLV LAND DEVELOPMENT (229-6371)
CLV CONSTRUCTION SERVICES MUST BE NOTIFIED 24 HOURS PRIOR TO COMMENCING CONSTRUCTION (229-6337)
HANSEN 10745104-UTL
DATE: 6/27/19

*NVE INSPECTOR MUST BE NOTIFIED BY FAX 48 HOURS PRIOR TO COMMENCING CONSTRUCTION & WILL VERIFY CITY PERMIT FOR WORK DONE IN STREETS OR SIDEWALK.
FAX PERMIT TO:
LAS VEGAS NORTH (RYAN CENTER): 402-4354
LAS VEGAS SOUTH (BELTWAY CENTER): 402-6864

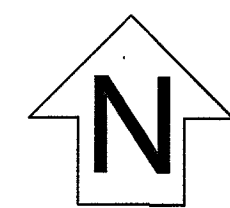

T,R,S: 19-60-18

APN: 12518301002
12518301003
12518301004
12518301014

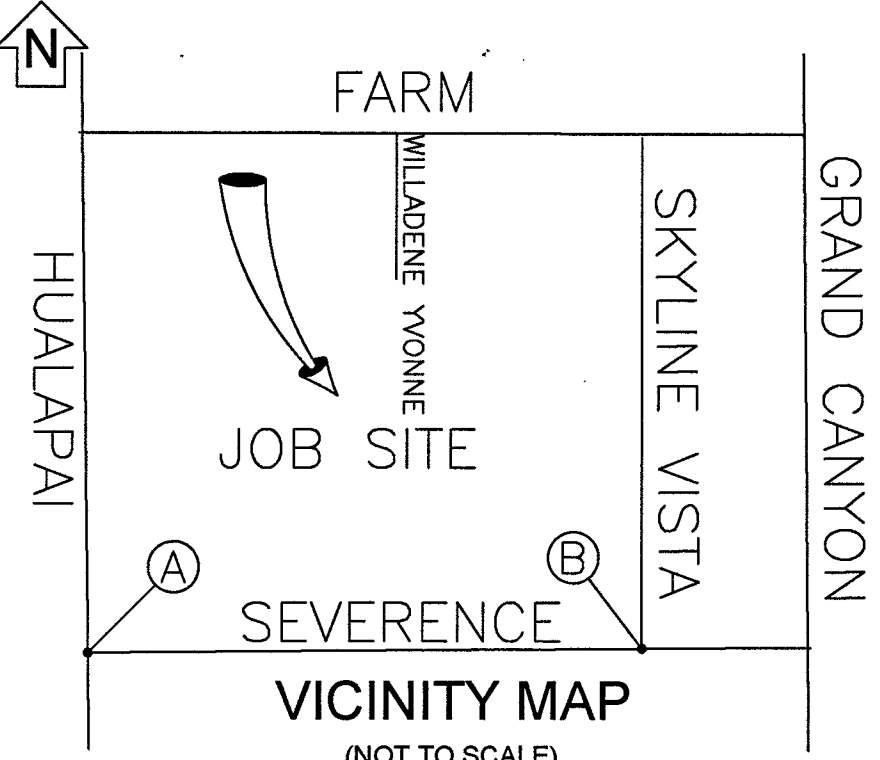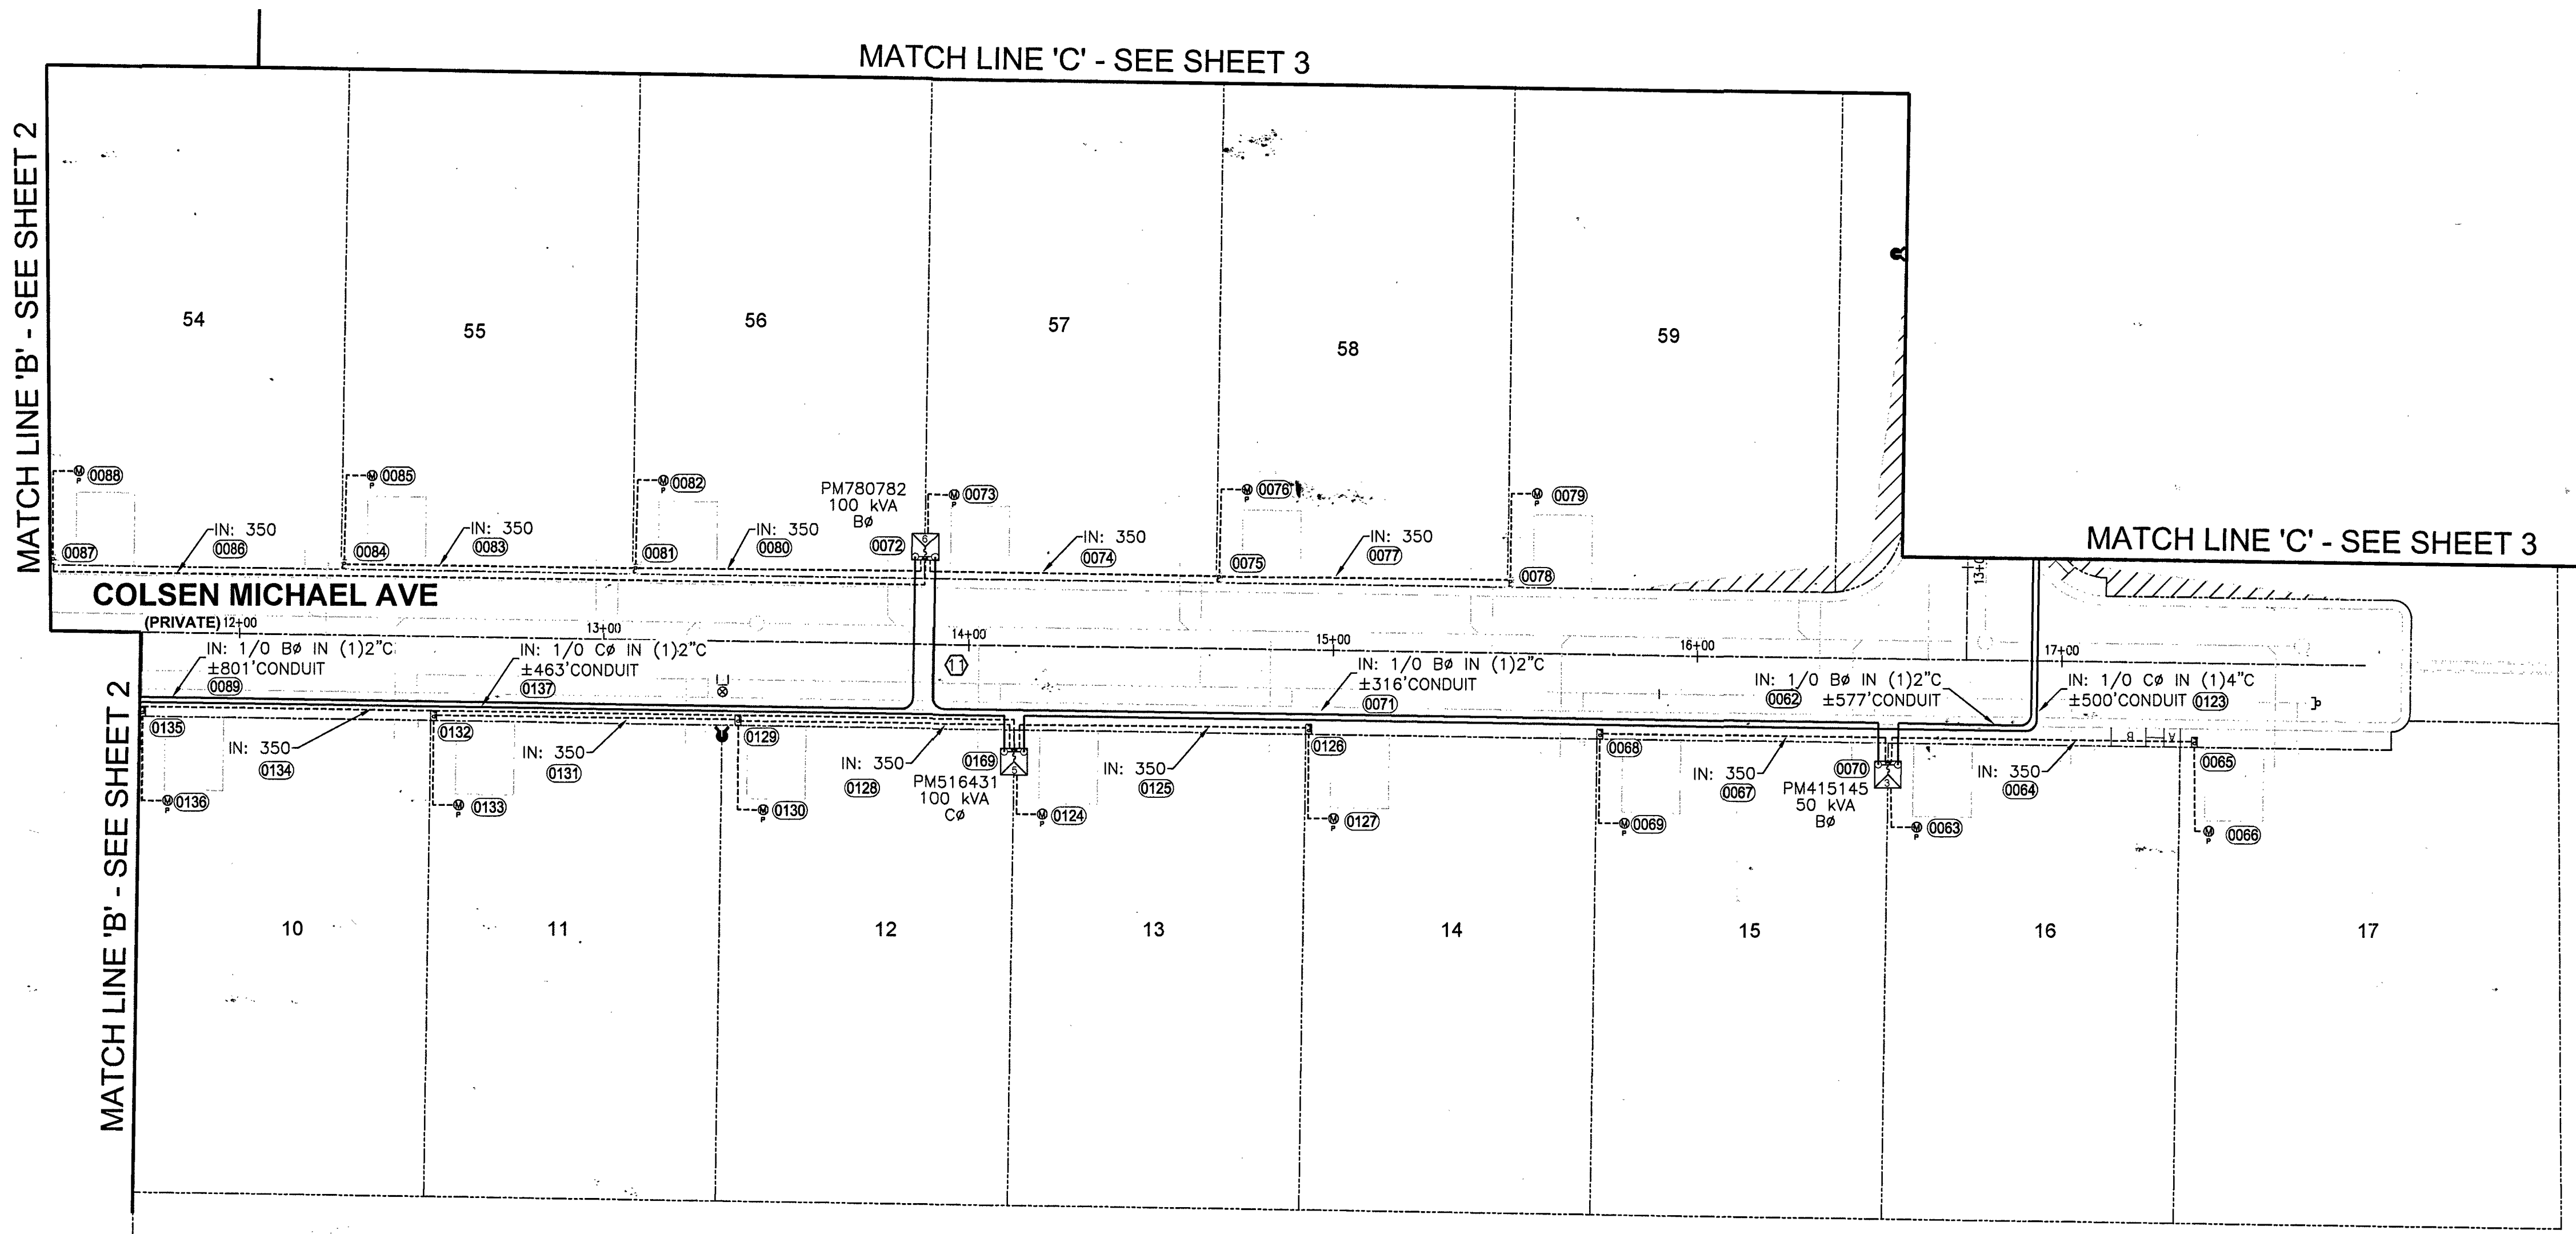

EVERY EFFORT HAS BEEN MADE TO IDENTIFY ALL NVE FACILITIES. THE CUSTOMER SHALL CONFIRM THE EXISTENCE AND LOCATION OF THESE FACILITIES.

AVOID HITTING OVERHEAD POWER LINES. IT'S COSTLY.

CALL BEFORE YOU DO OVERHEAD

Call before you Dig
Avoid cutting underground utility lines. It's costly.

CALL 811

OR
AND CLARK COUNTY TRAFFIC OPERATIONS
1-702-455-6000

REVISIONS

NO.	DESCRIPTION	DATE	REV BY

STANDARD DCA

PROJECT PURPOSE:

PROVIDE 1PH SVC TO A SINGLE-FAMILY DETACHED RESIDENTIAL SUBDIVISION 59 HOMES, 320A 120/240V PANELS, 1 GATE SVC 200A PEDESTAL

EXHIBIT 'A'

NVEnergy INFORMATION:
COORDINATOR: SANTIAGO, CHERI
PHONE: (702)622-4365 D.F. LOWELL, KEN
DESIGNER: BENNETT-ORILLO, CINDY
DCA: 285-8182, 219-5761
INSPECTOR: 702-402-3008 OR UGI@NVEENERGY.COM
STAND BY: (702) 402-4450, 4150, 4114, 4117, 4118
DISTRICT: LAS VEGAS NORTH DISTRICT

JPA INFORMATION:
JPA ADMIN PHONE: N/A JPA#: N/A

CUSTOMER INFORMATION:
APPLICANT: RICHMOND AMERICAN HOMES OF NEVADA, INC.
ENGINEER: SLATER HANIFAN GROUP
CONTACT: RICHARDSON VON-OY, DAVE ** 702-379-7577
APPROVAL DATE: 02/20/2019

GOVERNMENT INFORMATION:
AGENCY: CLV
APPROVAL DATE: ----

FOR EACH SERVICE POINT (POINT OF DELIVERY), ENERGY FOR EACH TENANT SPACE WILL BE MEASURED THROUGH ONE WATTHOUR METER. ENERGY FOR ALL NON-TENANT SPACE WILL BE MEASURED THROUGH ONE WATTHOUR METER. CONTACT NVE METER OPERATIONS FOR MULTIPLE RATE CLASS INSTALLATIONS.



FARM HUALAPAI - SUBDIVISION

GRAND TETON / HUALAPAI

PROJ #3003264462 SCALE: 1"=30'
SHEET # 4 OF 5 DATE: 1/10/2019

UNLESS OTHERWISE NOTED:


ALL SERVICE CONDUCTOR: 4/0 AL TRI.
ALL TRANSFORMERS: 7200V-120/240V-1Ø PM
LARGEST A/C UNIT SIZE: 5 TONS
NUMBER OF UNITS: 59
MAIN SIZE: 320 AMPS
ESTIMATED KVA PER UNIT: 15.7 KVA
SQ. FT. OF LARGEST UNIT: 3410 FT²

DEVELOPER'S OFFSITE ENCROACHMENT PERMIT TO BE UTILIZED FOR THE INSTALLATION OF NVEnergy FACILITIES

NOTE: ALL THE ABOVE GROUND UTILITY APPURTENANCES SHALL CONFORM TO THE REQUIREMENTS OF CLV UNIFIED DEVELOPMENT CODE TITLE 19.06 AND 19.08

APPROVED FOR CONSTRUCTION

THIS APPROVAL IS FOR WORK IN CLV R/W & EASEMENT ONLY. OBTAINING PERMISSIONS OR EASEMENTS FOR WORK SHOWN ON PRIVATE PROPERTY IS THE RESPONSIBILITY OF THE UTILITY.

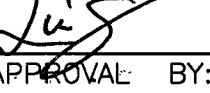
APPROVAL BY:  DATE: 6/27/19

CITY OF LAS VEGAS PERMIT REQUIRED*


CONTACT CLV LAND DEVELOPMENT (229-6371)
CLV CONSTRUCTION SERVICES MUST BE NOTIFIED 24 HOURS PRIOR TO COMMENCING CONSTRUCTION
(229-6337)
10745104-UTL
HANSEN 418-02739-4001

DATE: 6/27/19

*NVE INSPECTOR MUST BE NOTIFIED BY FAX 48 HOURS PRIOR TO COMMENCING CONSTRUCTION & WILL VERIFY CITY PERMIT FOR WORK DONE IN STREETS OR SIDEWALK.
FAX PERMIT TO:
LAS VEGAS NORTH (RYAN CENTER): 402-4354
LAS VEGAS SOUTH (RELIWAY CENTER): 402-8864

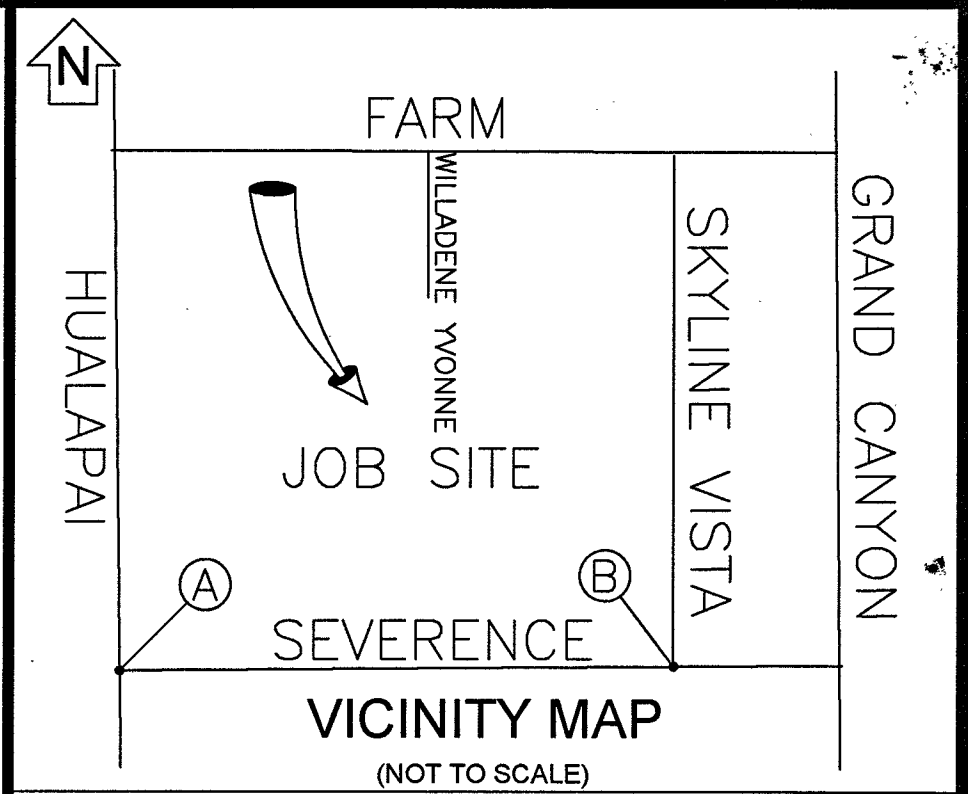

EVERY EFFORT HAS BEEN MADE TO IDENTIFY ALL NVE FACILITIES. THE CUSTOMER SHALL CONFIRM THE EXISTENCE AND LOCATION OF THESE FACILITIES.

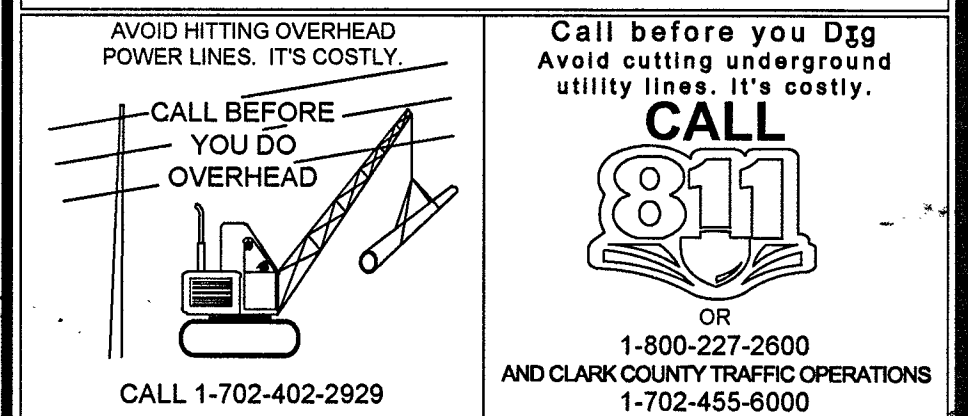

REVISIONS

[illegible]

STANDARD DCA

PROJECT PURPOSE:

PROVIDE 1PH SVC TO A SINGLE-FAMILY DETACHED
RESIDENTIAL SUBDIVISION 59 HOMES, 320A 120/240V
PANELS, 1 GATE SVC 200A PEDESTAL

EXHIBIT 'A'

NVEnergy INFORMATION:

COORDINATOR: SANTIAGO, CHERI
PHONE: (702)822-4365 D.F. LOWELL, KEN
DESIGNER: BENNETT-ORILLO, CINDY
DCA: 285-8182, 219-5761
INSPECTOR: 702-402-3008 OR UG@NVENERGY.COM
STAND BY: (702) 402-4450, 4150, 4114, 4117, 4118
DISTRICT: LAS VEGAS NORTH DISTRICT

JPA INFORMATION:

JPA ADMIN PHONE: N/A JPA#: N/A
CUSTOMER INFORMATION:

APPLICANT: RICHMOND A

ENGINEER: SLATER HANIFAN GROUP
CONTACT: RICHARDSON VON-OY, DAVE ** 702-379-7577

APPROVAL DATE: 02/

GOVERNMENT INFORMATION:

AGENCY: CLV

APPROVAL DATE: ---


WATTHOUR METER. ENERGY FOR ALL NON-TENANT SPACE WILL BE MEASURED THROUGH ONE WATTHOUR METER. CONTACT NVE METER OPERATIONS FOR MULTIPLE RATE CLASS INSTALLATIONS.



NVEnergy™


FARM HUALAPAI - SUBDIVISION


GRAND TETON / HUALAPAI

PROJ #3003264462	SCALE: 1"=30'
SHEET # 5 OF 5	DATE 1/12/2019

0 REVISION(S)

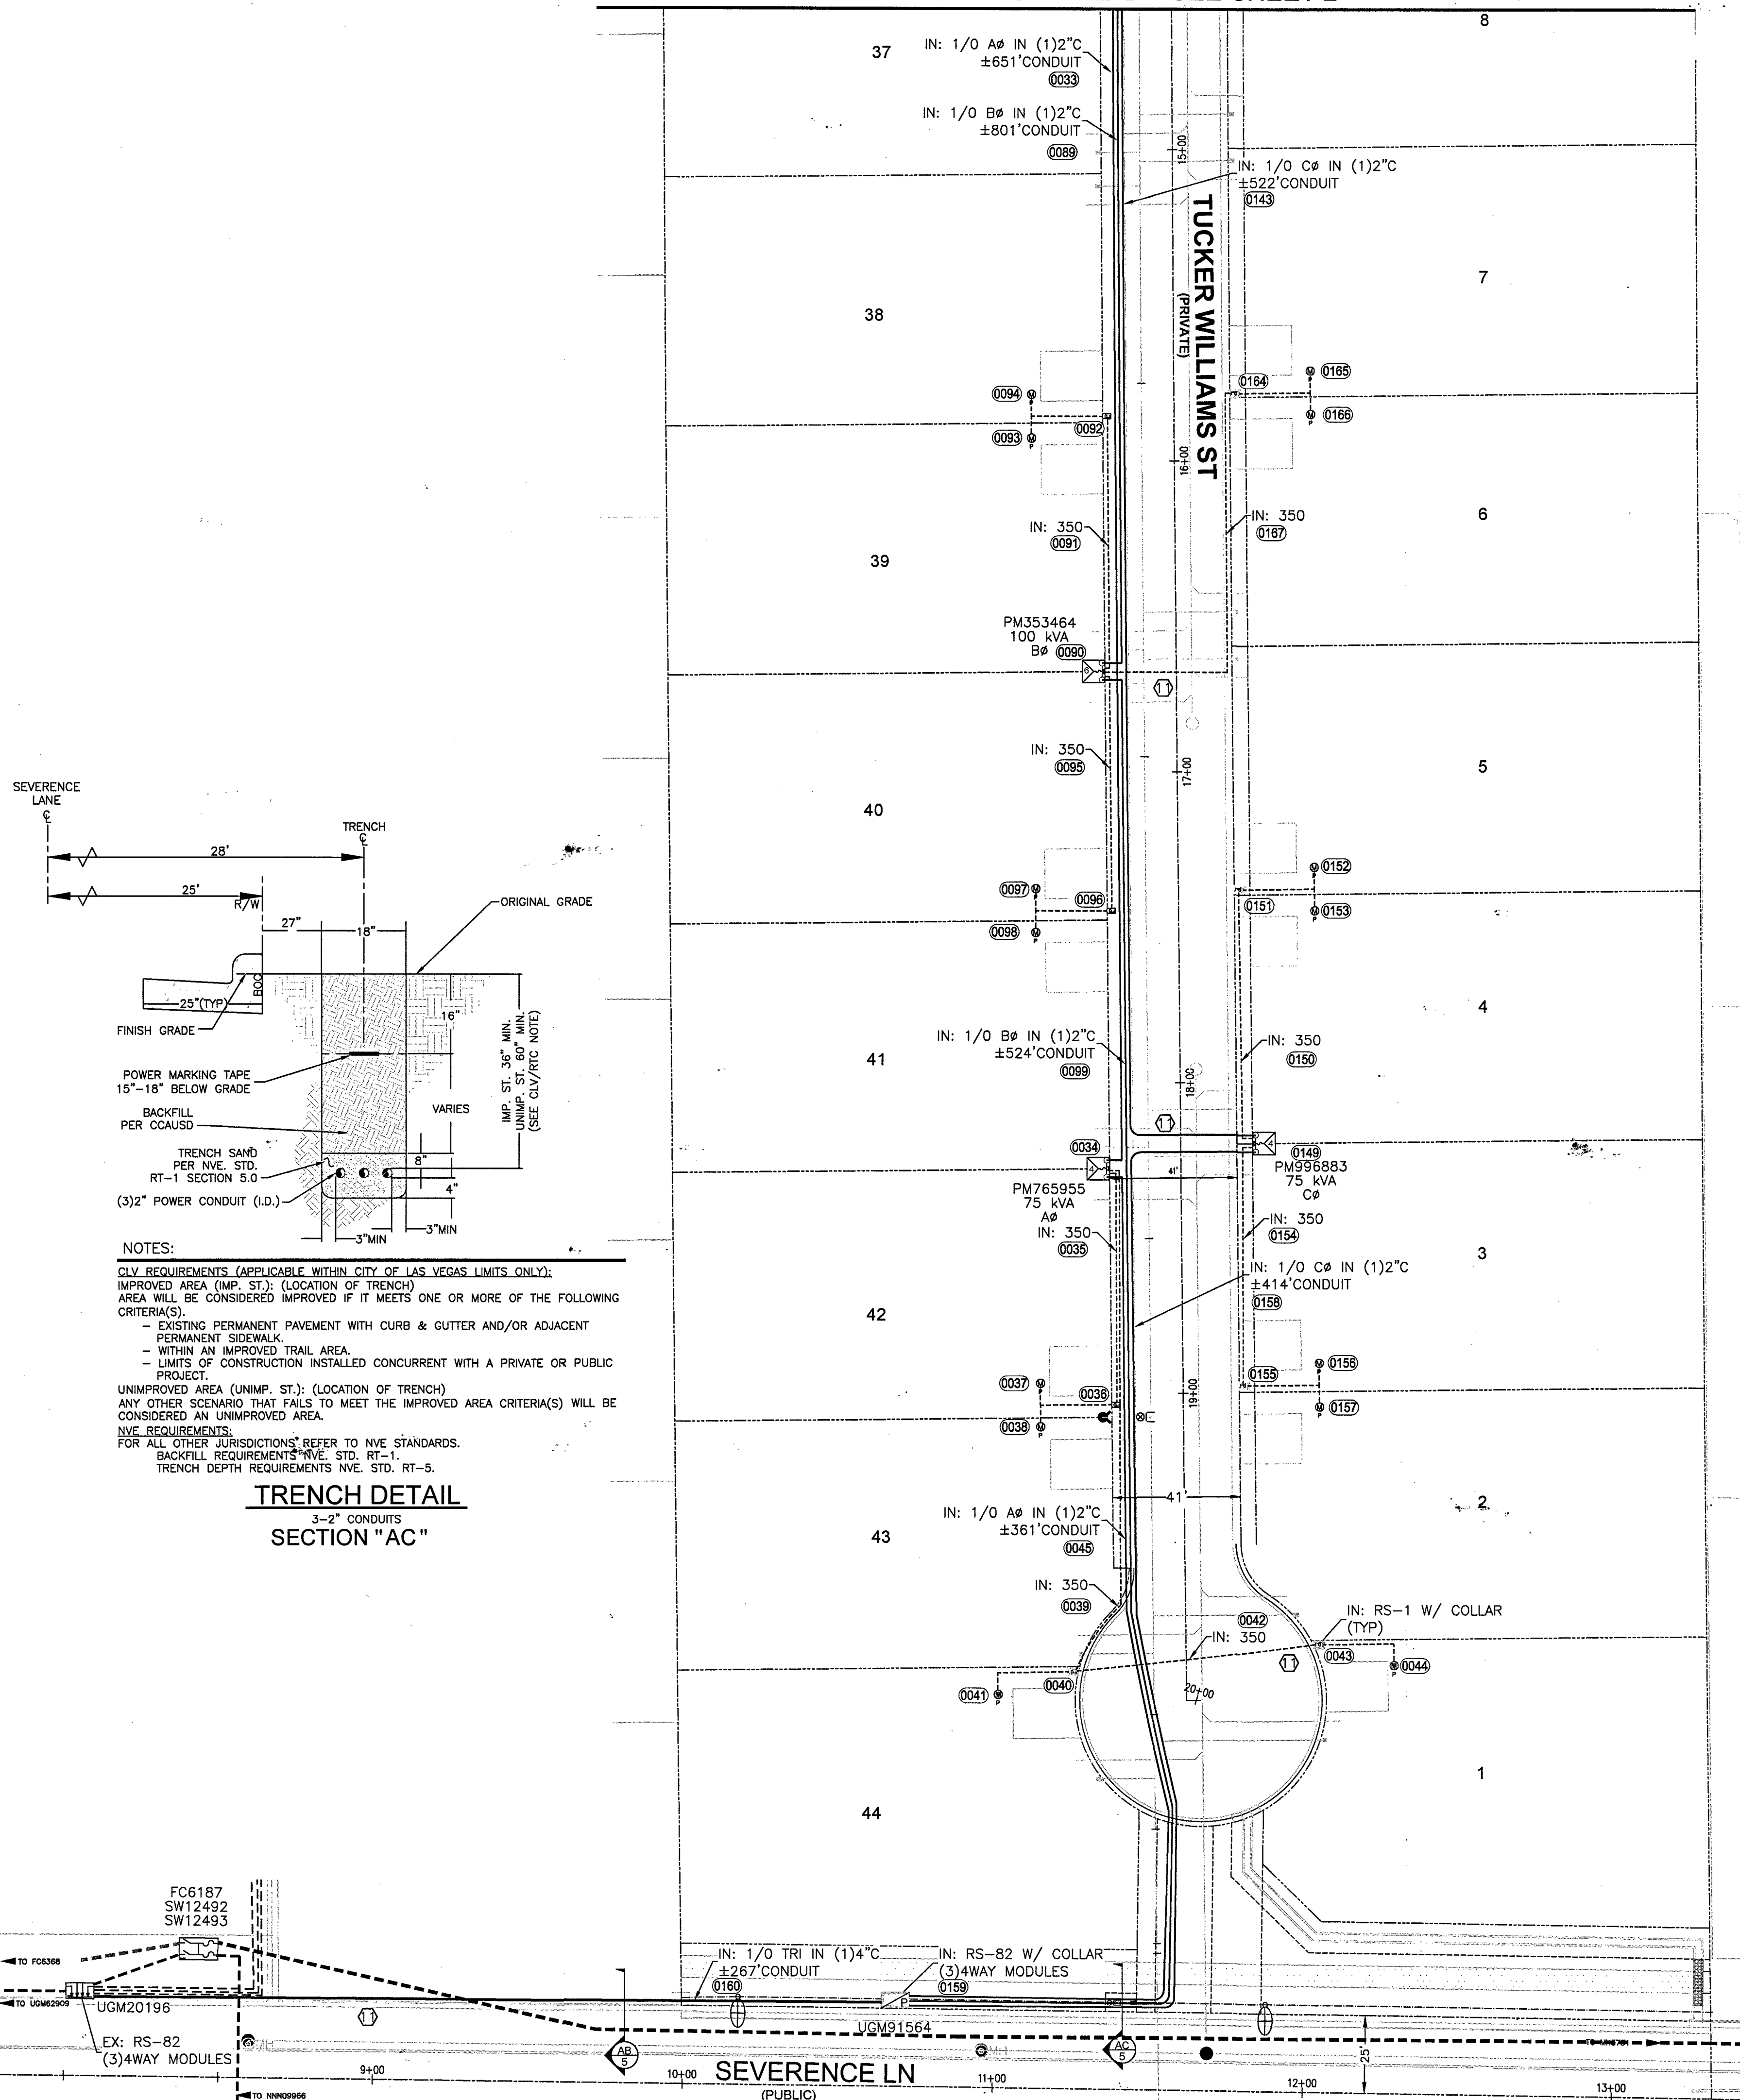














STATION TABLE

MAXIMO STATION

CORNER

CENTER LINE STATION

SIDE

OFFSET CL TO BOC

OFFSET CL TO ROW

OFFS. TO

OFFS. TO

OFFS. TO

OF

OF

OF

SUBSTRUCTURE

SUBSTRUCTURE

SUBSTRUCTURE

SUBSTRUCTURE INFORMATION

FIELD NOTES:


FIELD NOTES:

OPERATING NUMBER:

PAGE NUMBER:

EASEMENT NUMBER:

TYP. EASEMENT LAYOUT:

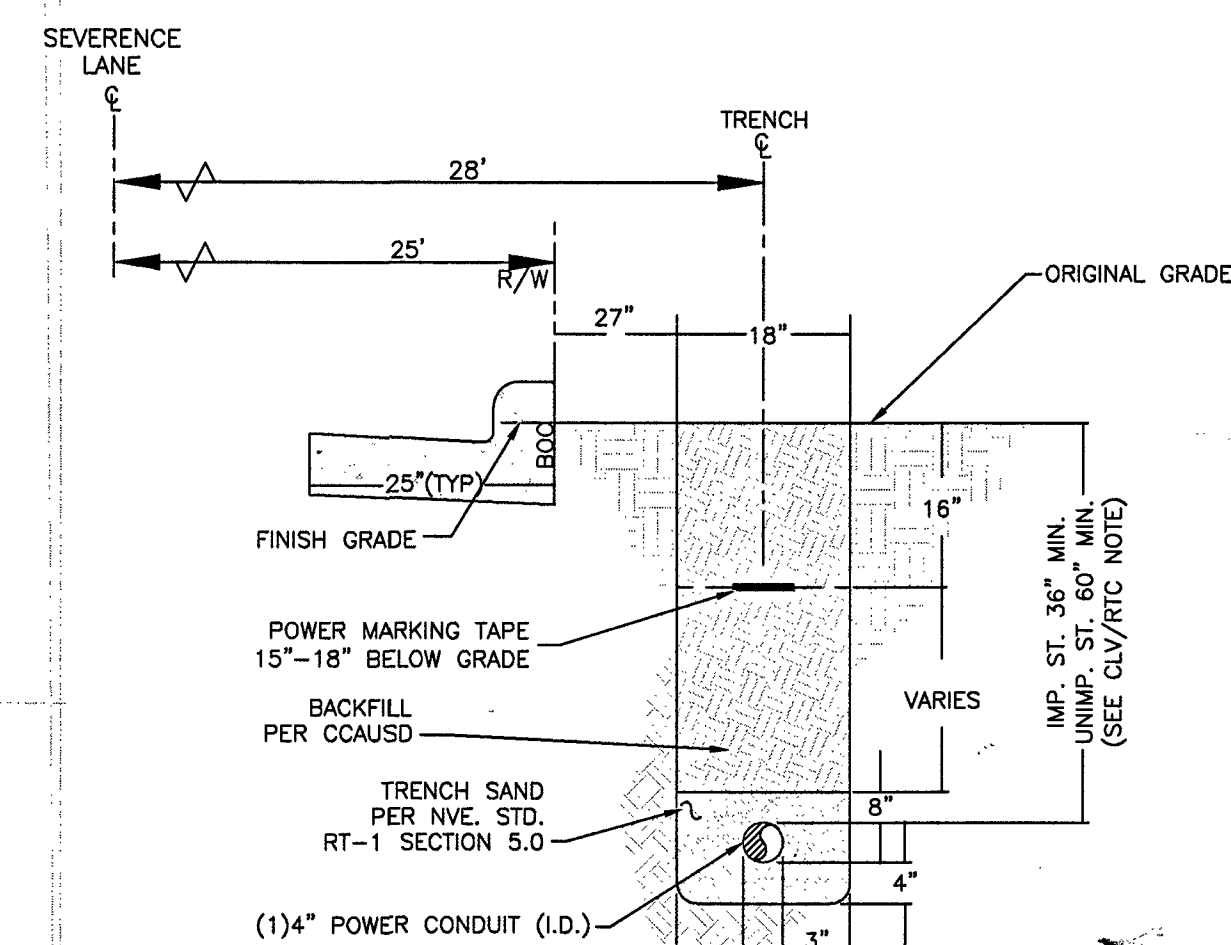

TRENCH DETAIL

1-4" CONDUITS
SECTION "AB"

UNLESS OTHERWISE NOTED:

ALL SERVICE CONDUCTOR: 4/0 AL. TRI.
ALL TRANSFORMERS: 7200V-120/240V-1Ø PM
LARGEST A/C UNIT SIZE: .5 TONS
NUMBER OF UNITS: 59
MAIN SIZE: 320 AMPS
ESTIMATED KVA PER UNIT: 15.7 KVA
SQ. FT. OF LARGEST UNIT: 3410 FT²

DEVELOPER'S OFFSITE ENCROACHMENT PERMIT
TO BE UTILIZED FOR THE INSTALLATION OF
NVEnergy FACILITIES

NOTE: ALL THE ABOVE GROUND UTILITY APPURTENANCES SHALL CONFORM TO THE REQUIREMENTS OF CLV UNIFIED DEVELOPMENT CODE TITLE 19.06 AND 19.08

APPROVED FOR CONSTRUCTION

THIS APPROVAL IS FOR WORK IN CLV R/W & EASEMENT ONLY. OBTAINING PERMISSIONS OR EASEMENTS FOR WORK SHOWN ON PRIVATE PROPERTY IS THE RESPONSIBILITY OF THE UTILITY.

APPROVAL BY: [Signature] DATE: 6/27/19


CITY OF LAS VEGAS
PERMIT REQUIRED*

CONTACT CLV LAND DEVELOPMENT (229-6371)
CLV CONSTRUCTION SERVICES MUST BE NOTIFIED
24 HOURS PRIOR TO COMMENCING CONSTRUCTION
(229-6337)
10745104-UTL
HANSEN L18-0239-000f

DATE 02/11/17

*NVE INSPECTOR MUST BE NOTIFIED BY FAX 48 HOURS PRIOR TO COMMENCING CONSTRUCTION & WILL VERIFY CITY PERMIT FOR WORK DONE IN STREETS OR SIDEWALK.

FAX PERMIT TO:
LAS VEGAS NORTH (RYAN CENTER): 402-4354
LAS VEGAS SOUTH (BELTWAY CENTER): 402-6864

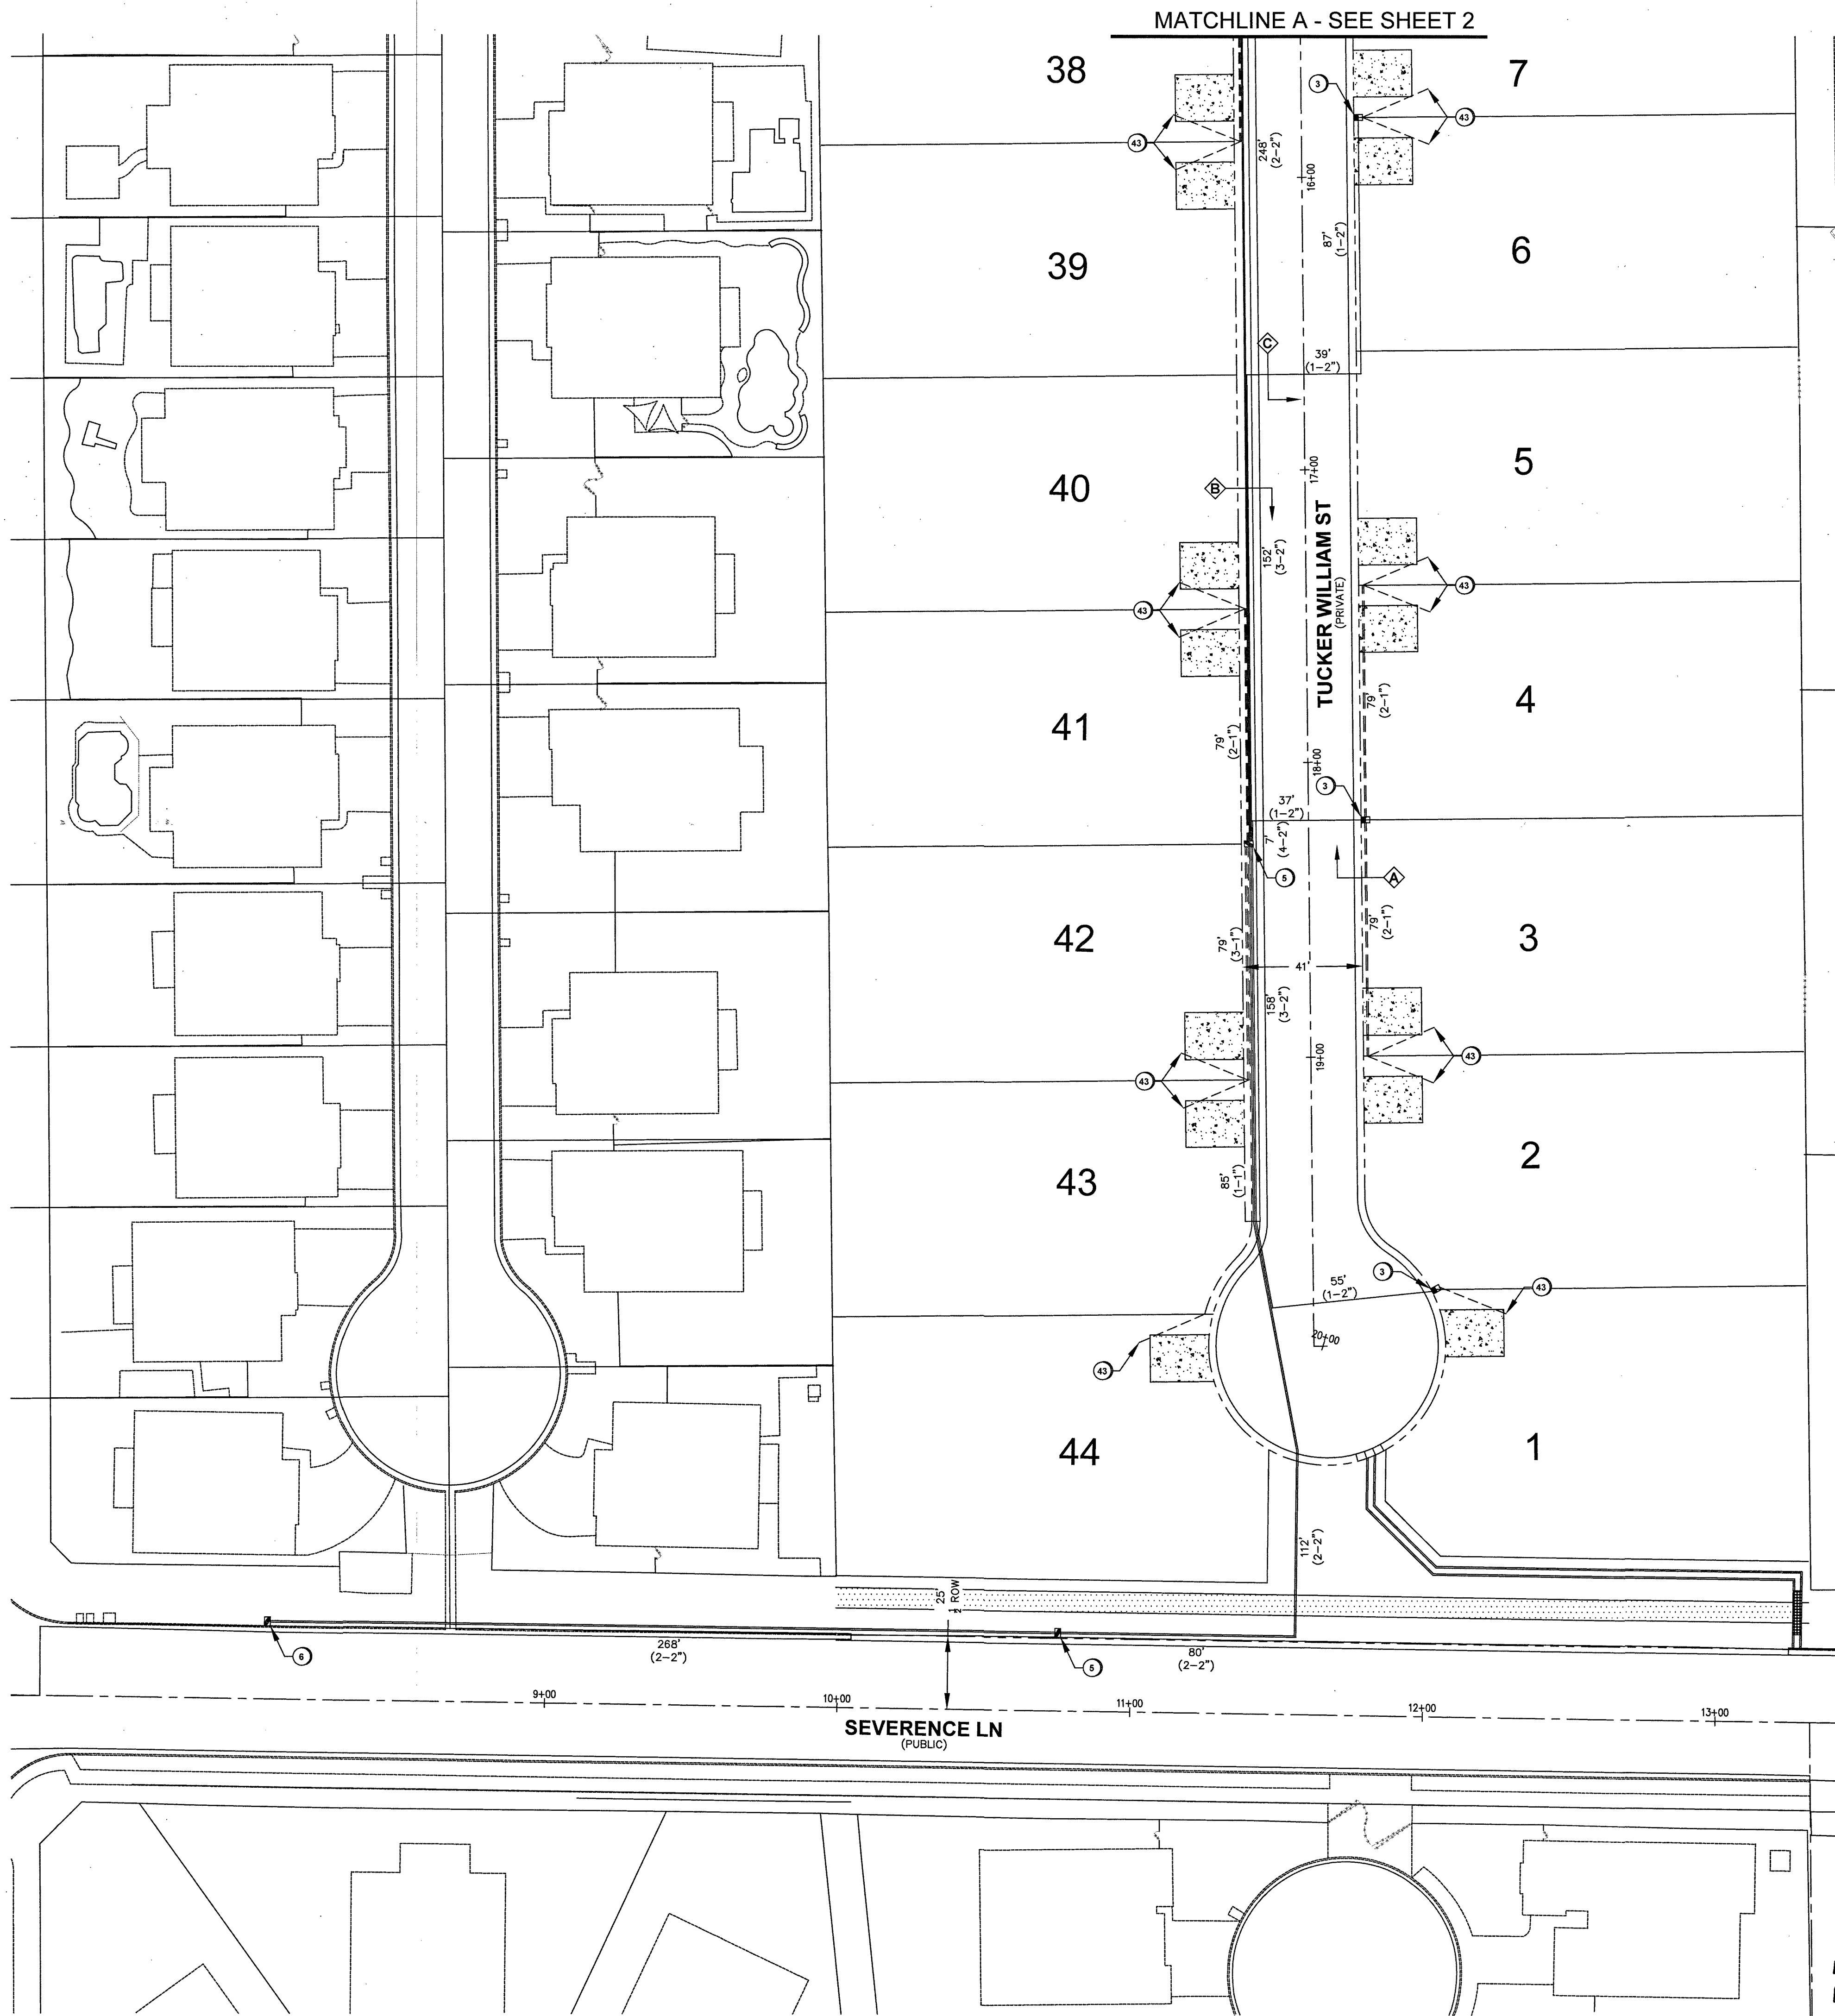

LEGEND	
1	INSTALL B-36 PULL BOX (24"x36"x24")
2	EXISTING B-36 PULL BOX (24"x36"x24")
3	INSTALL B-50 PULL BOX (13"x24"x24")
4	EXISTING B-50 PULL BOX (13"x24"x24")
5	INSTALL B-100 PULL BOX (24"x36"x24")
6	EXISTING B-100 PULL BOX (24"x36"x24")
7	INSTALL T-200 CATV VAULT (30"x48"x36")
8	EXISTING T-200 CATV VAULT (30"x48"x36")
9	INSTALL T-400 CATV VAULT (36"x60"x36")
10	EXISTING T-400 CATV VAULT (36"x60"x36")
11	INSTALL T-600 CATV VAULT (48"x72"x36")
12	EXISTING T-600 CATV VAULT (48"x72"x36")
13	INSTALL NEW CATV PEDESTAL/CABINET
14	EXISTING NEW CATV PEDESTAL/CABINET
15	R&R S/W SLAB(S)
16	POTHOLE
17	SIDEWALK/DIRT TRENCH INSTALL WITH FIBER/COAX PULL
18	ASPHALT MITIGATION/STREET TRENCH WITH FIBER/COAX PULL
19	PROPOSED BORE WITH FIBER/COAX PULL
20	EXISTING CATV CONDUIT(S)
21	PROPOSED OVERHEAD FIBER OPTIC CABLE OR COAX INSTALL
22	EXISTING OVERHEAD FIBER OPTIC CABLE OR COAX
23	U.G. FIBER/COAX PULL THROUGH EXISTING CONDUIT
24	RIGHT OF WAY LINE
25	LOT/PROPERTY LINE
26	EDGE OF PAVEMENT/SIDEWALK/CONCRETE
27	P EXISTING NVE PULL BOX
28	T EXISTING TELCO PULL BOX
29	TM EXISTING TELCO MANHOLE
30	T EXISTING TELCO POLE
31	NVE EXISTING NVE POLE
32	NVE EXISTING NVE TRANSMISSION POLE
33	EXISTING JOINT POLE
34	EXISTING JOINT POLE WITH TRANSFORMER
35	POLE ANCHOR
36	EXISTING NVE TRANSFORMER TRANSFORMER PAD
37	TS SNWA TEST STATION
38	COX POWER SUPPLY (49"x24"x52")
39	RC INSTALL RHINO CABINET
40	RISER POLE/QUADRANT DETAIL RISER OWNERSHIP NOTED
41	RAILROAD
42	MH EXISTING MANHOLE (SS),(SD)...ECT
43	1in CONDUIT LATERAL
44	STORMWATER ASSETS
45	

DISCLAIMER NOTE

UTILITY LOCATIONS SHOWN HEREON ARE APPROXIMATE ONLY. IT SHALL BE THE CONTRACTOR'S RESPONSIBILITY TO DETERMINE THE EXACT HORIZONTAL AND VERTICAL LOCATION OF ALL EXISTING UNDERGROUND AND OVERHEAD UTILITIES PRIOR TO COMMENCING CONSTRUCTION. NO REPRESENTATION IS MADE THAT ALL EXISTING UTILITIES ARE SHOWN HEREON. THE ENGINEER ASSUMES NO RESPONSIBILITY FOR UTILITIES NOT SHOWN OR UTILITIES NOT SHOWN IN THEIR PROPER LOCATIONS.

CALL BEFORE YOU DIG
OR 1-800-227-2600
UNDERGROUND SERVICE (USA)

CALL BEFORE YOU OVERHEAD
1-702-227-2629
NEVADA POWER ENVIRONMENT AND SAFETY SERVICE DEPARTMENT

AVOID CUTTING UNDERGROUND UTILITY LINES. IT'S COSTLY.

AVOID OVERHEAD POWER LINE CONTACT

CALL BEFORE YOU UNDERGROUND
1-702-454-7511
CLARK COUNTY TRAFFIC OPERATIONS AND 1-702-454-2300
LAS VEGAS AREA COMPUTERIZED SYSTEM

CALL BEFORE YOU OVERHEAD
1-702-454-7511
CLARK COUNTY TRAFFIC OPERATIONS AND 1-702-454-2300
LAS VEGAS AREA COMPUTERIZED SYSTEM

TOTAL BORE	0'
TOTAL DIRT TRENCH	0'
TOTAL ASPHALT TRENCH	0'
TOTAL TRENCH	0'
TOTAL S/W PANELS	0
TOTAL LINEAR FOOTAGE	0'

T19S R60E SEC18

VICINITY MAP

REVISIONS

REV	DESCRIPTION	DATE	BY
0			

ALL CONSTRUCTION AND MATERIALS SHALL BE IN ACCORDANCE WITH THE "UNIFORM STANDARD SPECIFICATIONS FOR PUBLIC WORKS CONSTRUCTION OFF-SITE IMPROVEMENTS, CLARK COUNTY AREA NEVADA" LATEST ISSUE; THE "UNIFORM STANDARD DRAWINGS FOR PUBLIC WORKS CONSTRUCTION, CLARK COUNTY AREA NEVADA" LATEST ISSUE; AND OTHER APPLICABLE APPROVED STANDARDS ISSUED BY THE CONTROLLING AGENCY; ALL LOCAL CITY CODES AND ORDINANCES APPLICABLE.

APPROVED FOR CONSTRUCTION

THIS APPROVAL IS FOR WORK IN CLV R/W OR CLV EASEMENT ONLY. OBTAINING PERMISSION OR EASEMENT FOR WORK SHOWN IN PRIVATE PROPERTY IS THE RESPONSIBILITY OF THE UTILITY.

Signature 6/27/19
DATE

PERMIT # RB-2223
DRAWN BY: WTB
DATE: 4/12/2019
SCALE: 1:30
NODE: RB-2223
PROJECT # 40505190000RB22230
TECH # 702-333-8728
APPROVED BY: MICHAEL HERVIS

COX
1700 VEGAS DRIVE
LAS VEGAS, NEVADA 89106
PHONE: (702) 545-1606
FAX: (702) 545-2606

CITY OF LAS VEGAS
333 N. KANACHU DRIVE
LAS VEGAS, NEVADA 89106
(702) 229-6885

FARM HUALAPAI SUBDIVISION

DBA: COX COMMUNICATIONS

SHEET NO: 1

Sheet 1 of 3

TrueNet# 13893

MATCHLINE C - SEE SHEET 3



MATCHLINE A - SEE SHEET 1

118-02739-0001
107Y5104-UTL

LEGEND

- 1. INSTALL B-36 PULL BOX (24"x36"x24")
- 2. EXISTING B-36 PULL BOX (24"x36"x24")
- 3. INSTALL B-50 PULL BOX (13"x24"x24")
- 4. EXISTING B-50 PULL BOX (13"x24"x24")
- 5. INSTALL B-100 PULL BOX (24"x36"x24")
- 6. EXISTING B-100 PULL BOX (24"x36"x24")
- 7. INSTALL T-200 CATV VAULT (30"x48"x36")
- 8. EXISTING T-200 CATV VAULT (30"x48"x36")
- 9. INSTALL T-400 CATV VAULT (36"x60"x36")
- 10. EXISTING T-400 CATV VAULT (36"x60"x36")
- 11. INSTALL T-600 CATV VAULT (48"x72"x36")
- 12. EXISTING T-600 CATV VAULT (48"x72"x36")
- 13. INSTALL NEW CATV PEDESTAL/CABINET
- 14. EXISTING NEW CATV PEDESTAL/CABINET
- 15. R&R S/W SLAB(S)
- 16. POTHOLE
- 17. SIDEWALK/DIRT TRENCH INSTALL WITH FIBER/COAX PULL
- 18. ASPHALT MITIGATION/STREET TRENCH WITH FIBER/COAX PULL
- 19. PROPOSED BORE WITH FIBER/COAX PULL
- 20. EXISTING CATV CONDUIT(S)
- 21. PROPOSED OVERHEAD FIBER OPTIC CABLE OR COAX INSTALL
- 22. EXISTING OVERHEAD FIBER OPTIC CABLE OR COAX
- 23. U.G. FIBER/COAX PULL THROUGH EXISTING CONDUIT
- 24. RIGHT OF WAY LINE
- 25. LOT/PROPERTY LINE
- 26. EDGE OF PAVEMENT/SIDEWALK/CONCRETE
- 27. EXISTING NVE PULL BOX
- 28. EXISTING TELCO PULL BOX
- 29. EXISTING TELCO MANHOLE
- 30. EXISTING TELCO POLE
- 31. EXISTING NVE POLE
- 32. EXISTING NVE TRANSMISSION POLE
- 33. EXISTING JOINT POLE
- 34. EXISTING JOINT POLE WITH TRANSFORMER
- 35. POLE ANCHOR
- 36. EXISTING NVE TRANSFORMER TRANSFORMER PAD
- 37. SNWA TEST STATION
- 38. COX POWER SUPPLY (49"x24"x52")
- 39. INSTALL RHINO CABINET
- 40. RISER POLE/QUADRANT DETAIL RISER OWNERSHIP NOTED
- 41. RAILROAD
- 42. EXISTING MANHOLE (SS),(SD)...ECT
- 43. 1in CONDUIT LATERAL
- 44. STORMWATER ASSETS
- 45.

DISCLAIMER NOTE

UTILITY LOCATIONS SHOWN HEREON ARE APPROXIMATE ONLY. IT SHALL BE THE CONTRACTOR'S RESPONSIBILITY TO DETERMINE THE EXACT HORIZONTAL AND VERTICAL LOCATION OF ALL EXISTING UNDERGROUND AND OVERHEAD UTILITIES PRIOR TO COMMENCING CONSTRUCTION. NO REPRESENTATION IS MADE THAT ALL EXISTING UTILITIES ARE SHOWN HEREON. THE ENGINEER ASSUMES NO RESPONSIBILITY FOR UTILITIES NOT SHOWN OR UTILITIES NOT SHOWN IN THEIR PROPER LOCATIONS.

CALL BEFORE YOU DIG
OR 1-800-227-2600
UNDERGROUND SERVICE (USA)

CALL BEFORE YOU OVERHEAD
1-702-227-2929
NEVADA POWER ENVIRONMENT AND SAFETY SERVICE DEPARTMENT

CITY OF LAS VEGAS
333 N. KANACHU DRIVE
LAS VEGAS, NEVADA 89106
(702) 229-6885

COX
1700 VEGAS DRIVE
LAS VEGAS, NEVADA 89106
PHONE: (702) 545-1806
FAX: (702) 545-2806

REVISIONS

REV	DESCRIPTION	DATE	BY
0			

APPROVED FOR CONSTRUCTION

THIS APPROVAL IS FOR WORK IN CLV R/W OR CLV EASEMENT ONLY. OBTAINING PERMISSION OR EASEMENT FOR WORK SHOWN IN PRIVATE PROPERTY IS THE RESPONSIBILITY OF THE UTILITY.

APPROVAL: *[Signature]* DATE: 6/27/19

PERMIT #
RB-2223

DATE:
4/12/2019

SCALE:
1" = 30'

PROJECT #
405051900000RB22230

TECH #
702-333-8728

APPROVED BY:
MICHAEL HERVIS

PROJECT LOCATION:
FARM HUALAPAI SUBDIVISION

SUB-CONTRACTOR:
DBA: COX COMMUNICATIONS

ENTITY NOTES:

SHEET NO:
2

Sheet 2 of 3

T19S R60E SEC18

REVISIONS

REV	DESCRIPTION	DATE	BY
0			

APPROVED FOR CONSTRUCTION

THIS APPROVAL IS FOR WORK IN CLV R/W OR CLV EASEMENT ONLY. OBTAINING PERMISSION OR EASEMENT FOR WORK SHOWN IN PRIVATE PROPERTY IS THE RESPONSIBILITY OF THE UTILITY.

APPROVAL: *[Signature]* DATE: 6/27/19

PERMIT #
RB-2223

DATE:
4/12/2019

SCALE:
1" = 30'

PROJECT #
405051900000RB22230

TECH #
702-333-8728

APPROVED BY:
MICHAEL HERVIS

PROJECT LOCATION:
FARM HUALAPAI SUBDIVISION





SUB-CONTRACTOR:
DBA: COX COMMUNICATIONS

ENTITY NOTES:


SHEET NO:
2

Sheet 2 of 3

MATCHLINE B - SEE SHEET 2

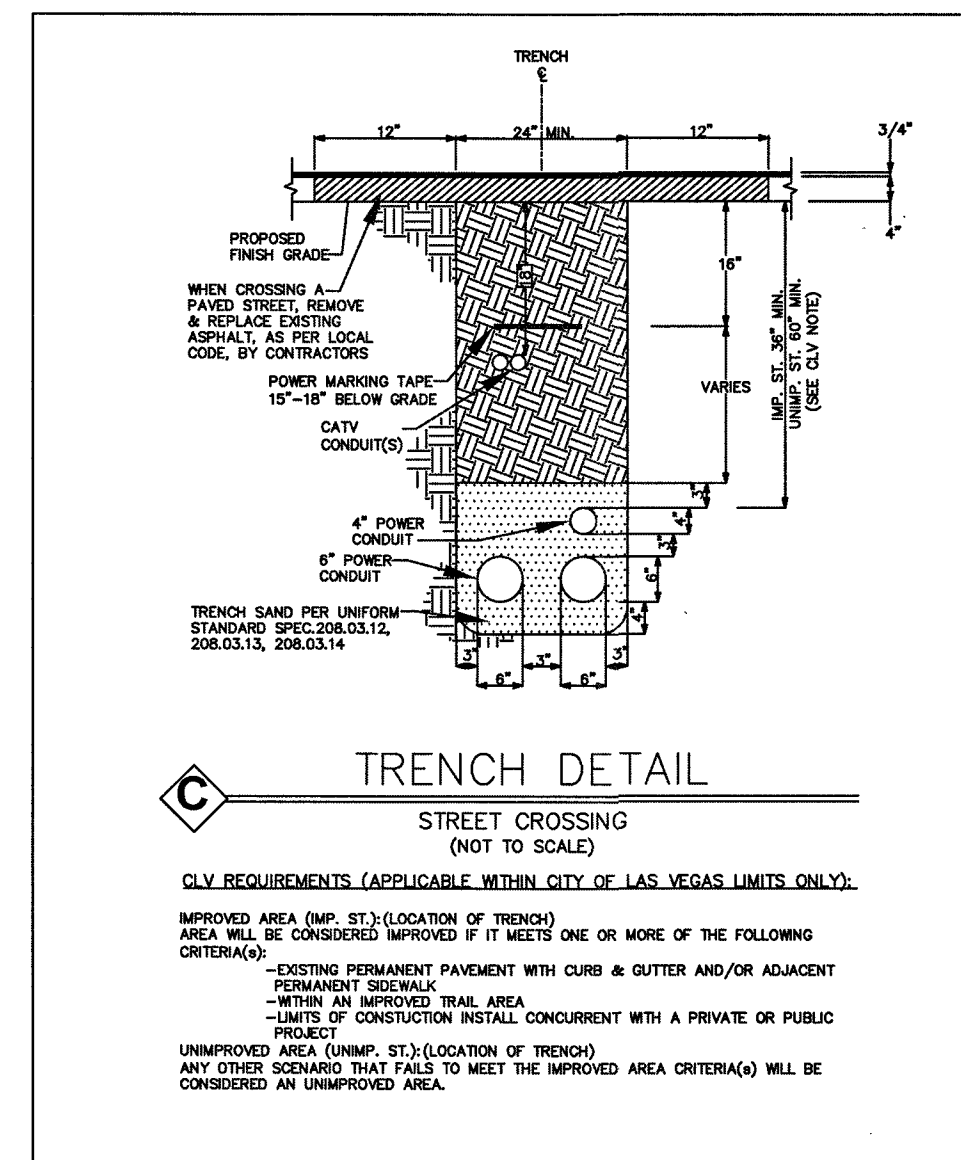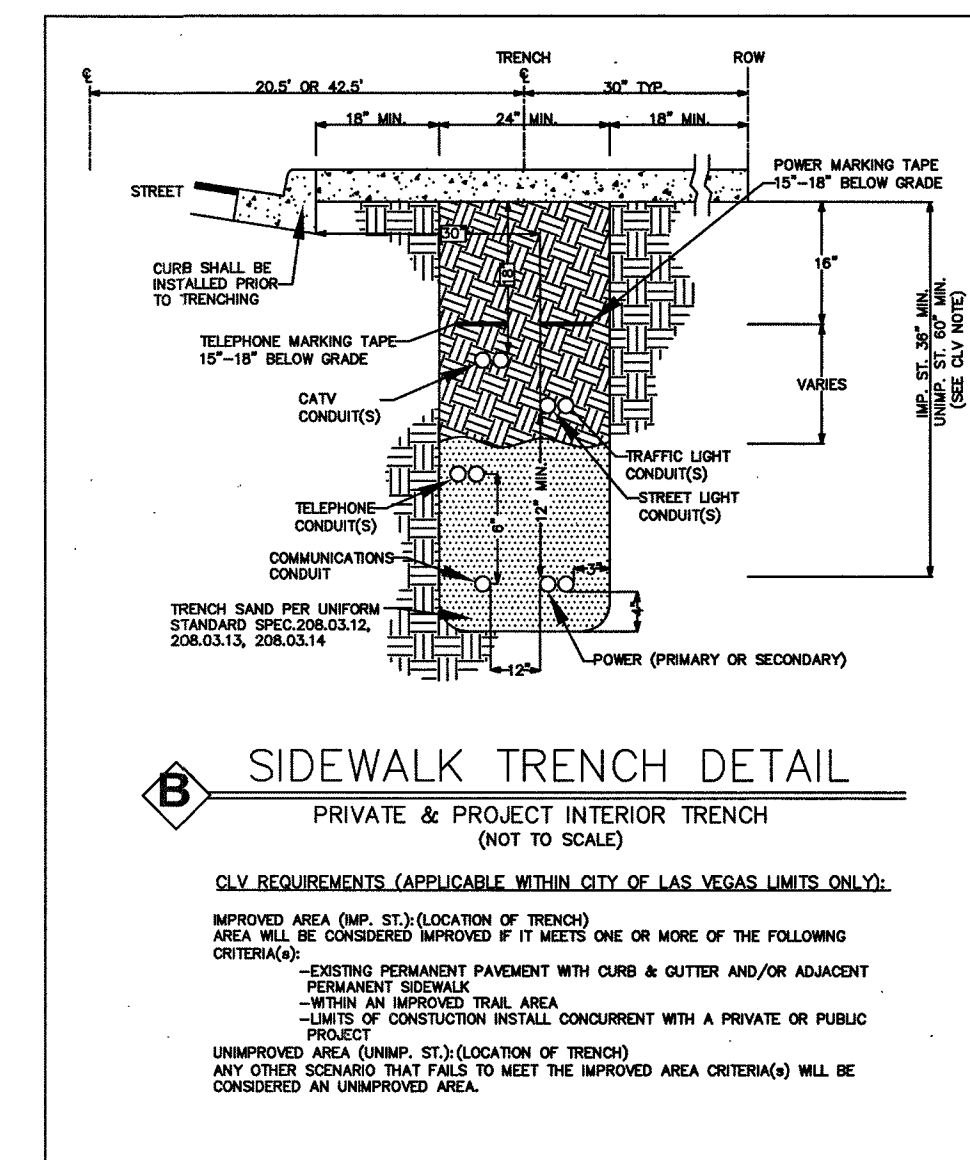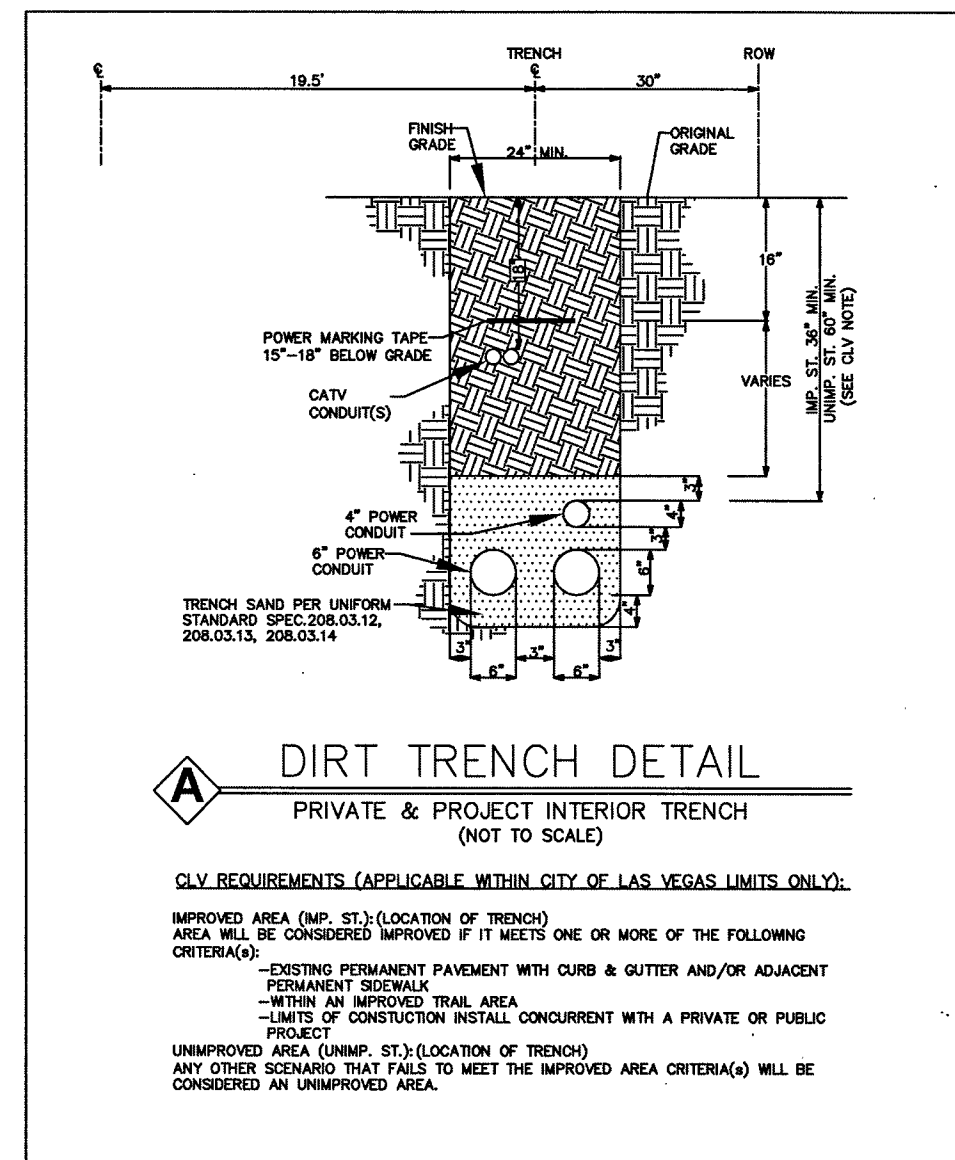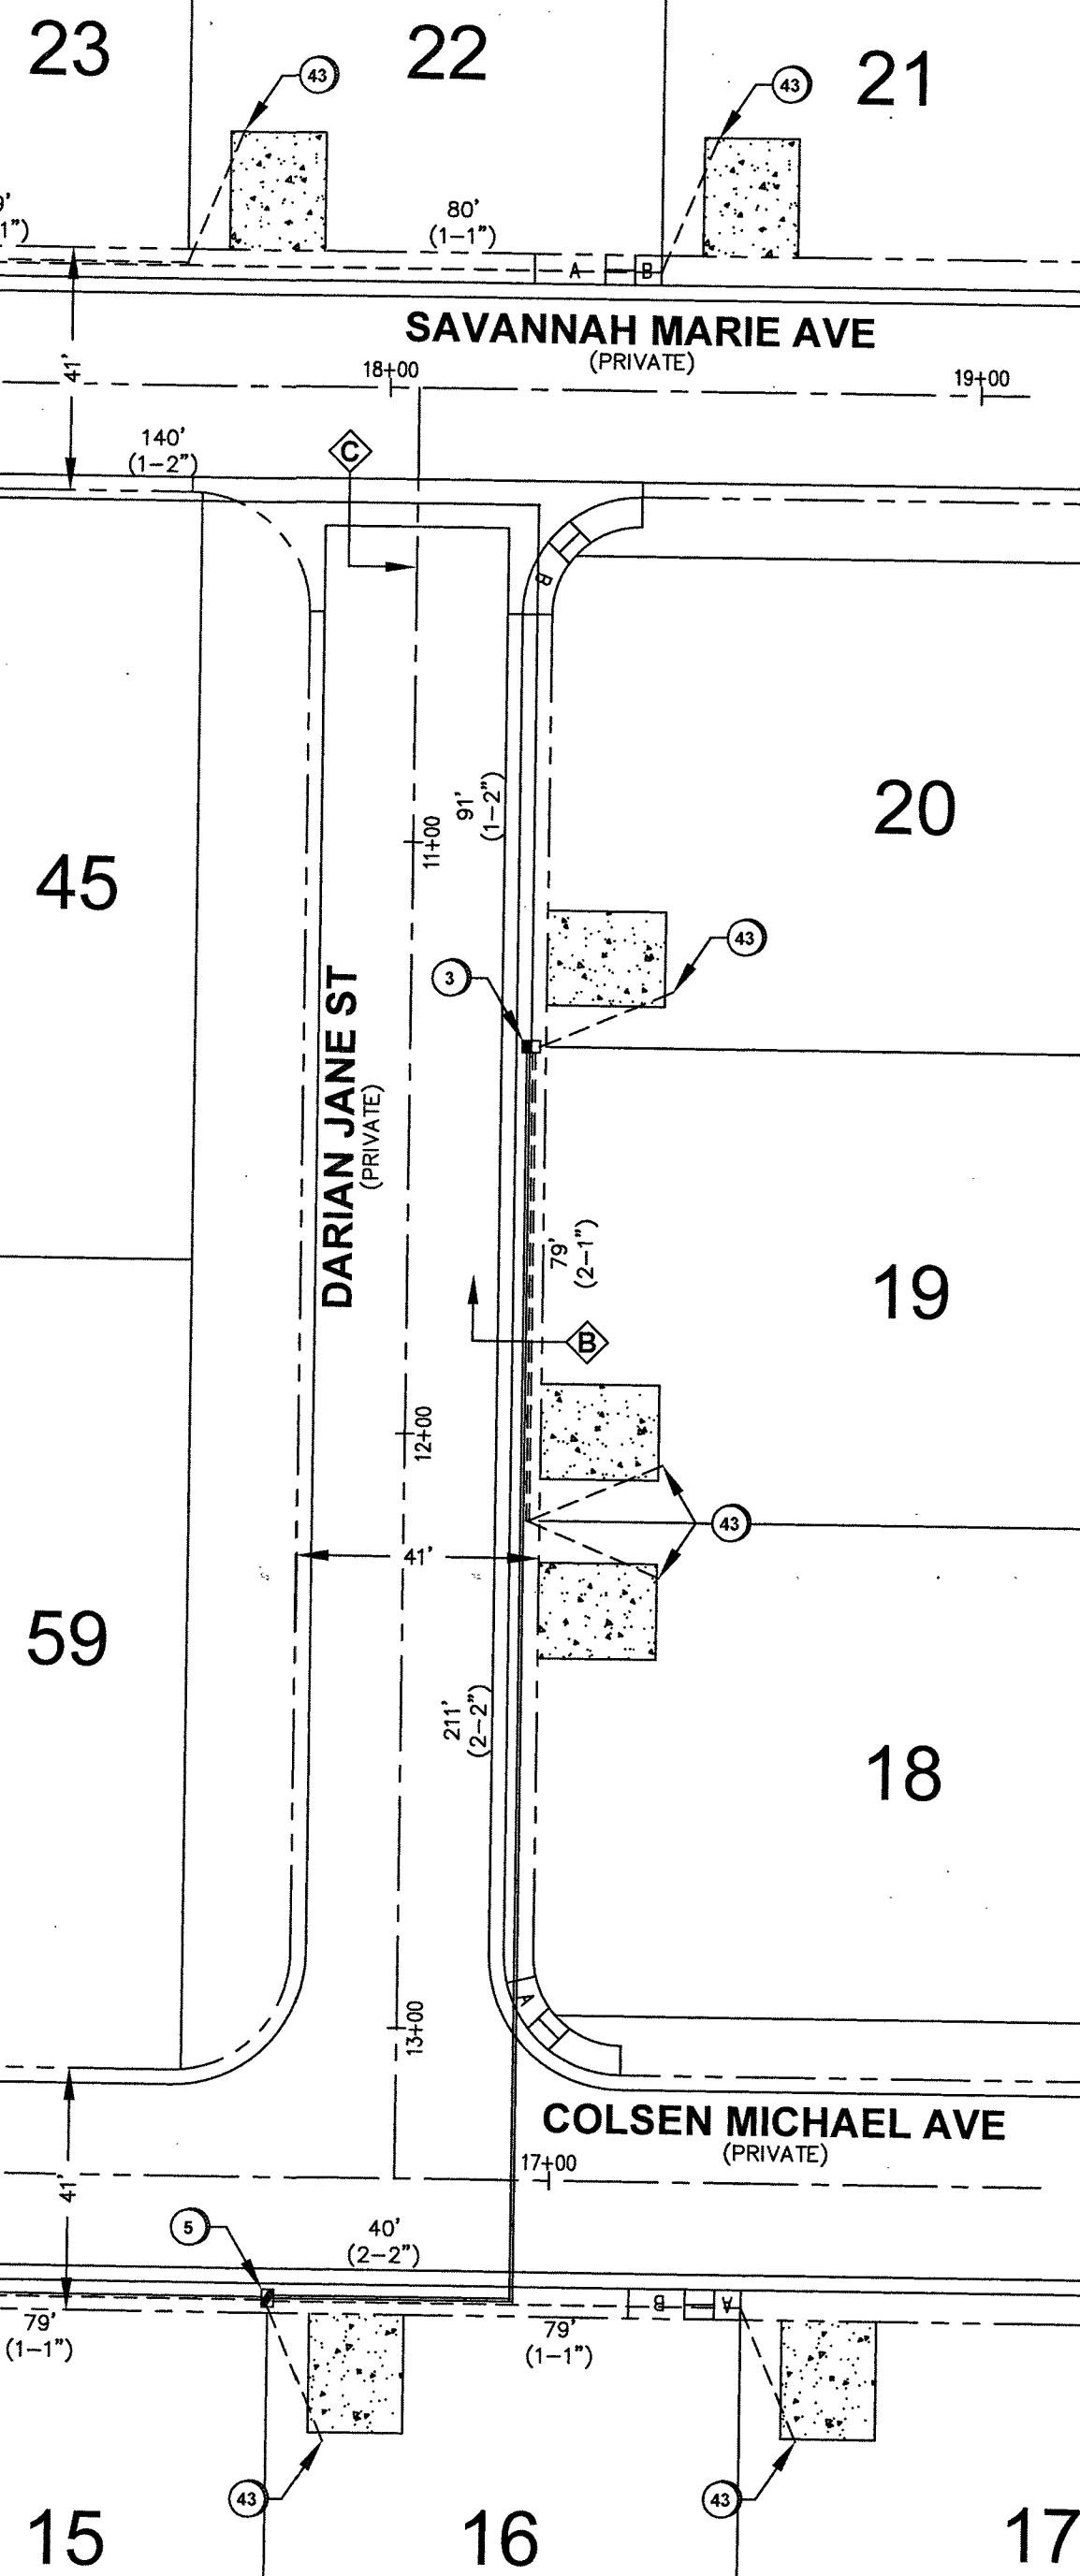

LEGEND	
1	INSTALL B-36 PULL BOX (24"x36"x24")
2	EXISTING B-36 PULL BOX (24"x36"x24")
3	INSTALL B-50 PULL BOX (13"x24"x24")
4	EXISTING B-50 PULL BOX (13"x24"x24")
5	INSTALL B-100 PULL BOX (24"x36"x24")
6	EXISTING B-100 PULL BOX (24"x36"x24")
7	INSTALL T-200 CATV VAULT (30"x48"x36")
8	EXISTING T-200 CATV VAULT (30"x48"x36")
9	INSTALL T-400 CATV VAULT (36"x60"x36")
10	EXISTING T-400 CATV VAULT (36"x60"x36")
11	INSTALL T-600 CATV VAULT (48"x72"x36")
12	EXISTING T-600 CATV VAULT (48"x72"x36")
13	INSTALL NEW CATV PEDESTAL/CABINET
14	EXISTING NEW CATV PEDESTAL/CABINET
15	R&R S/W SLAB(S)
16	POTHOLE
17	SIDEWALK/DIRT TRENCH INSTALL WITH FIBER/COAX PULL
18	ASPHALT MITIGATION/STREET TRENCH WITH FIBER/COAX PULL
19	PROPOSED BORE WITH FIBER/COAX PULL
20	EXISTING CATV CONDUIT(S)
21	PROPOSED OVERHEAD FIBER OPTIC CABLE OR COAX INSTALL
22	EXISTING OVERHEAD FIBER OPTIC CABLE OR COAX
23	U.G. FIBER/COAX PULL THROUGH EXISTING CONDUIT
24	RIGHT OF WAY LINE
25	LOT/PROPERTY LINE
26	EDGE OF PAVEMENT/ SIDEWALK/CONCRETE
27	EXISTING NVE PULL BOX
28	EXISTING TELCO PULL BOX
29	EXISTING TELCO MANHOLE
30	EXISTING TELCO POLE
31	EXISTING NVE POLE
32	EXISTING NVE TRANSMISSION POLE
33	EXISTING JOINT POLE
34	EXISTING JOINT POLE WITH TRANSFORMER
35	POLE ANCHOR
36	EXISTING NVE TRANSFORMER TRANSFORMER PAD
37	SNWA TEST STATION
38	COX POWER SUPPLY (49"x24"x52")
39	INSTALL RHINO CABINET
40	RISER POLE/QUADRANT DETAIL RISER OWNERSHIP NOTED
41	RAILROAD
42	EXISTING MANHOLE (SS),(SD)...ECT
43	1in CONDUIT LATERAL
44	STORMWATER ASSETS
45	

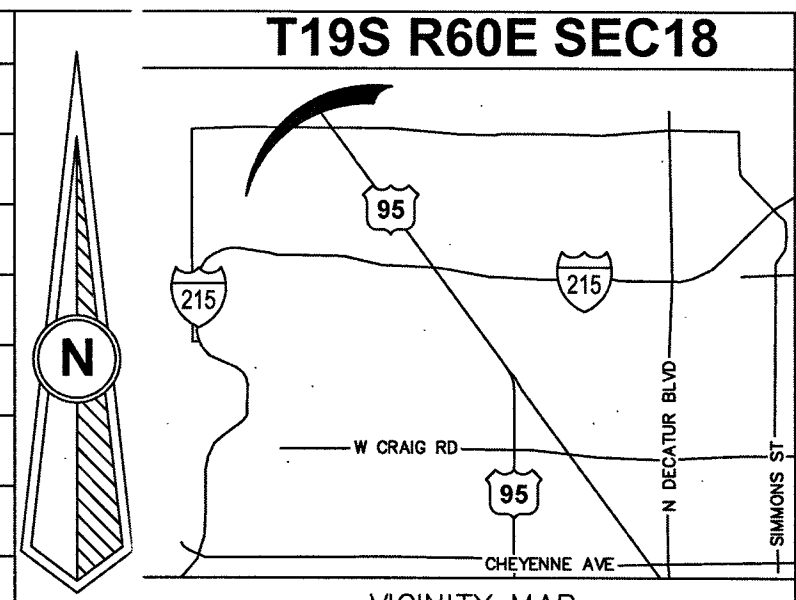

REVISIONS		
REV	DESCRIPTION	DATE BY
1		
2		
ALL CONSTRUCTION AND MATERIALS SHALL BE IN ACCORDANCE WITH THE "UNIFORM STANDARD SPECIFICATIONS FOR PUBLIC WORKS CONSTRUCTION OFF-SITE IMPROVEMENTS, CLARK COUNTY AREA NEVADA" LATEST ISSUE; THE "UNIFORM STANDARD DRAWINGS FOR PUBLIC WORKS: CONSTRUCTION, CLARK COUNTY AREA NEVADA" LATEST ISSUE; AND OTHER APPLICABLE APPROVED STANDARDS ISSUED BY THE CONTRACTING AGENCY; ALL LOCAL CITY CODES AND ORDINANCES APPLICABLE.

APPROVED FOR CONSTRUCTION
THIS APPROVAL IS FOR WORK IN CLV R/W OR CLV EASEMENT ONLY. OBTAINING PERMISSION OR EASEMENT FOR WORK SHOWN IN PRIVATE PROPERTY IS THE RESPONSIBILITY OF THE UTILITY.

APPROVAL: *[Signature]* DATE: 6/27/19

PERMIT #	RB-2223
DATE	4/12/2019
SCALE	1:30
NODE	RB-2223
PROJECT #	40505190000RB22230
TECH #	702-333-8728
APPROVED BY:	MICHAEL HERVIS

COX
1700 VEGAS DRIVE
LAS VEGAS, NEVADA 89106
PHONE: (702) 545-1606
FAX: (702) 545-2606

CITY/ENTITY: CITY OF LAS VEGAS
333 N. KANGU DRIVE
LAS VEGAS, NEVADA 89106
(702) 229-6885

PROJECT LOCATION: FARM HUALAPAI SUBDIVISION

SUB-CONTRACTOR: DBA: COX COMMUNICATIONS

ENTITY NOTES: SHEET No: 3

Sheet 3 of 3

DISCLAIMER NOTE
UTILITY LOCATIONS SHOWN HEREON ARE APPROXIMATE ONLY. IT SHALL BE THE CONTRACTOR'S RESPONSIBILITY TO DETERMINE THE EXACT HORIZONTAL AND VERTICAL LOCATION OF ALL EXISTING UNDERGROUND AND OVERHEAD UTILITIES PRIOR TO COMMENCING CONSTRUCTION. NO REPRESENTATION IS MADE THAT ALL EXISTING UTILITIES ARE SHOWN HEREON. THE ENGINEER ASSUMES NO RESPONSIBILITY FOR UTILITIES NOT SHOWN OR PROPER LOCATIONS.

CALL BEFORE YOU DIG
OR 1-800-227-2600
UNDERGROUND SERVICE (USA)

CALL BEFORE YOU OVERHEAD
1-702-227-2929
NEVADA POWER ENVIRONMENT AND SAFETY SERVICE DEPARTMENT

AVOID CUTTING UNDERGROUND UTILITY LINES. IT'S COSTLY.

AVOID OVERHEAD POWER LINE CONTACT

TOTAL BORE 0'
TOTAL DIRT TRENCH 0'
TOTAL ASPHALT TRENCH 0'
TOTAL S/W PANELS 0'
TOTAL LINEAR FOOTAGE 0'

MATCHLINE C - SEE SHEET 2 107YS104-UTL