


- LEGEND & QUANTITY ESTIMATE
- ① EX. R8-3A & R7-1AP SIGNS.
 - ② EX. "RESERVED PARKING" SIGNS.
 - ③ EX. R7-8 SIGN
 - ④ EX. R2-1 (5 MPH)
 - ⑤ EX. R4-7 SIGN
 - ⑥ EX. D3 "HILLWOOD DRIVE" & "HILLSHIRE DRIVE" SIGNS.
 - ⑦ EX. W14-2 & R2-1 (25 MPH) SIGNS.
 - ⑧ EX. R1-1 & D3 "SAN JUAN HILLS DRIVE" SIGNS.
 - ⑨ 6" RISE/RAMP w/ DETECTABLE WARNINGS
 - ⑩ 4" WHITE LINES w/ 4" DIAGONAL LINES FOR ACCESSIBLE ROUTE
 - ⑪ SIDE WALK RAMP PER STD DWG #235 CASE 1
 - ⑫ R7-8 SIGN 6 EA.
 - ⑬ PRECAST PARKING BUMPER PER STD. DWG #238
 - ⑭ PAINT CURB RED
 - ⑮ "FIRE LANE-NO PARKING SIGN" PER DETAIL SHT #13
 - ⑯ R1-1 SIGN (18") 1 EA.
- S.R.V.Z. S.R.V.Z. (SITE VISIBILITY RESTRICTION ZONE) PER STD. DWG. 201.2
- EX. STREET LIGHT
- EX. AREA LIGHT

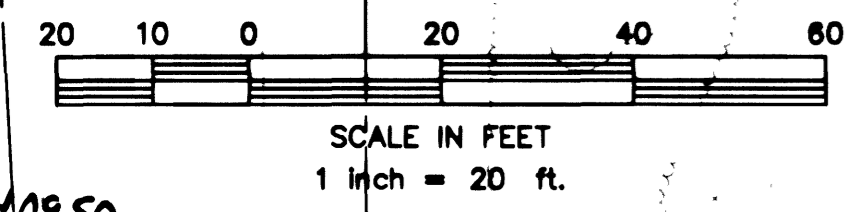

NO.	DATE	REVISION

DUNNAM CIVIL ENGINEERS
 3471 WEST COLEMAN ROAD
 LAS VEGAS, NV 89103
 (702) 798-1268
 (702) 387-6945 FAX

LAS VEGAS DENTAL INSTITUTE PHASE II
 TRAFFIC PLAN

SHEET 11 OF FOURTEEN
 CLV DRAWING # 107-V2878-3

LVI02T
 SCALE: 1" = 20'

