
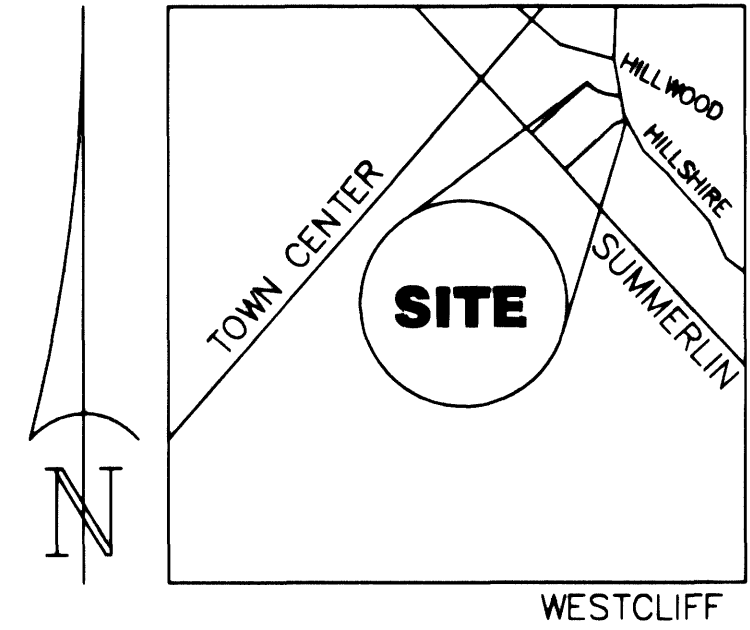


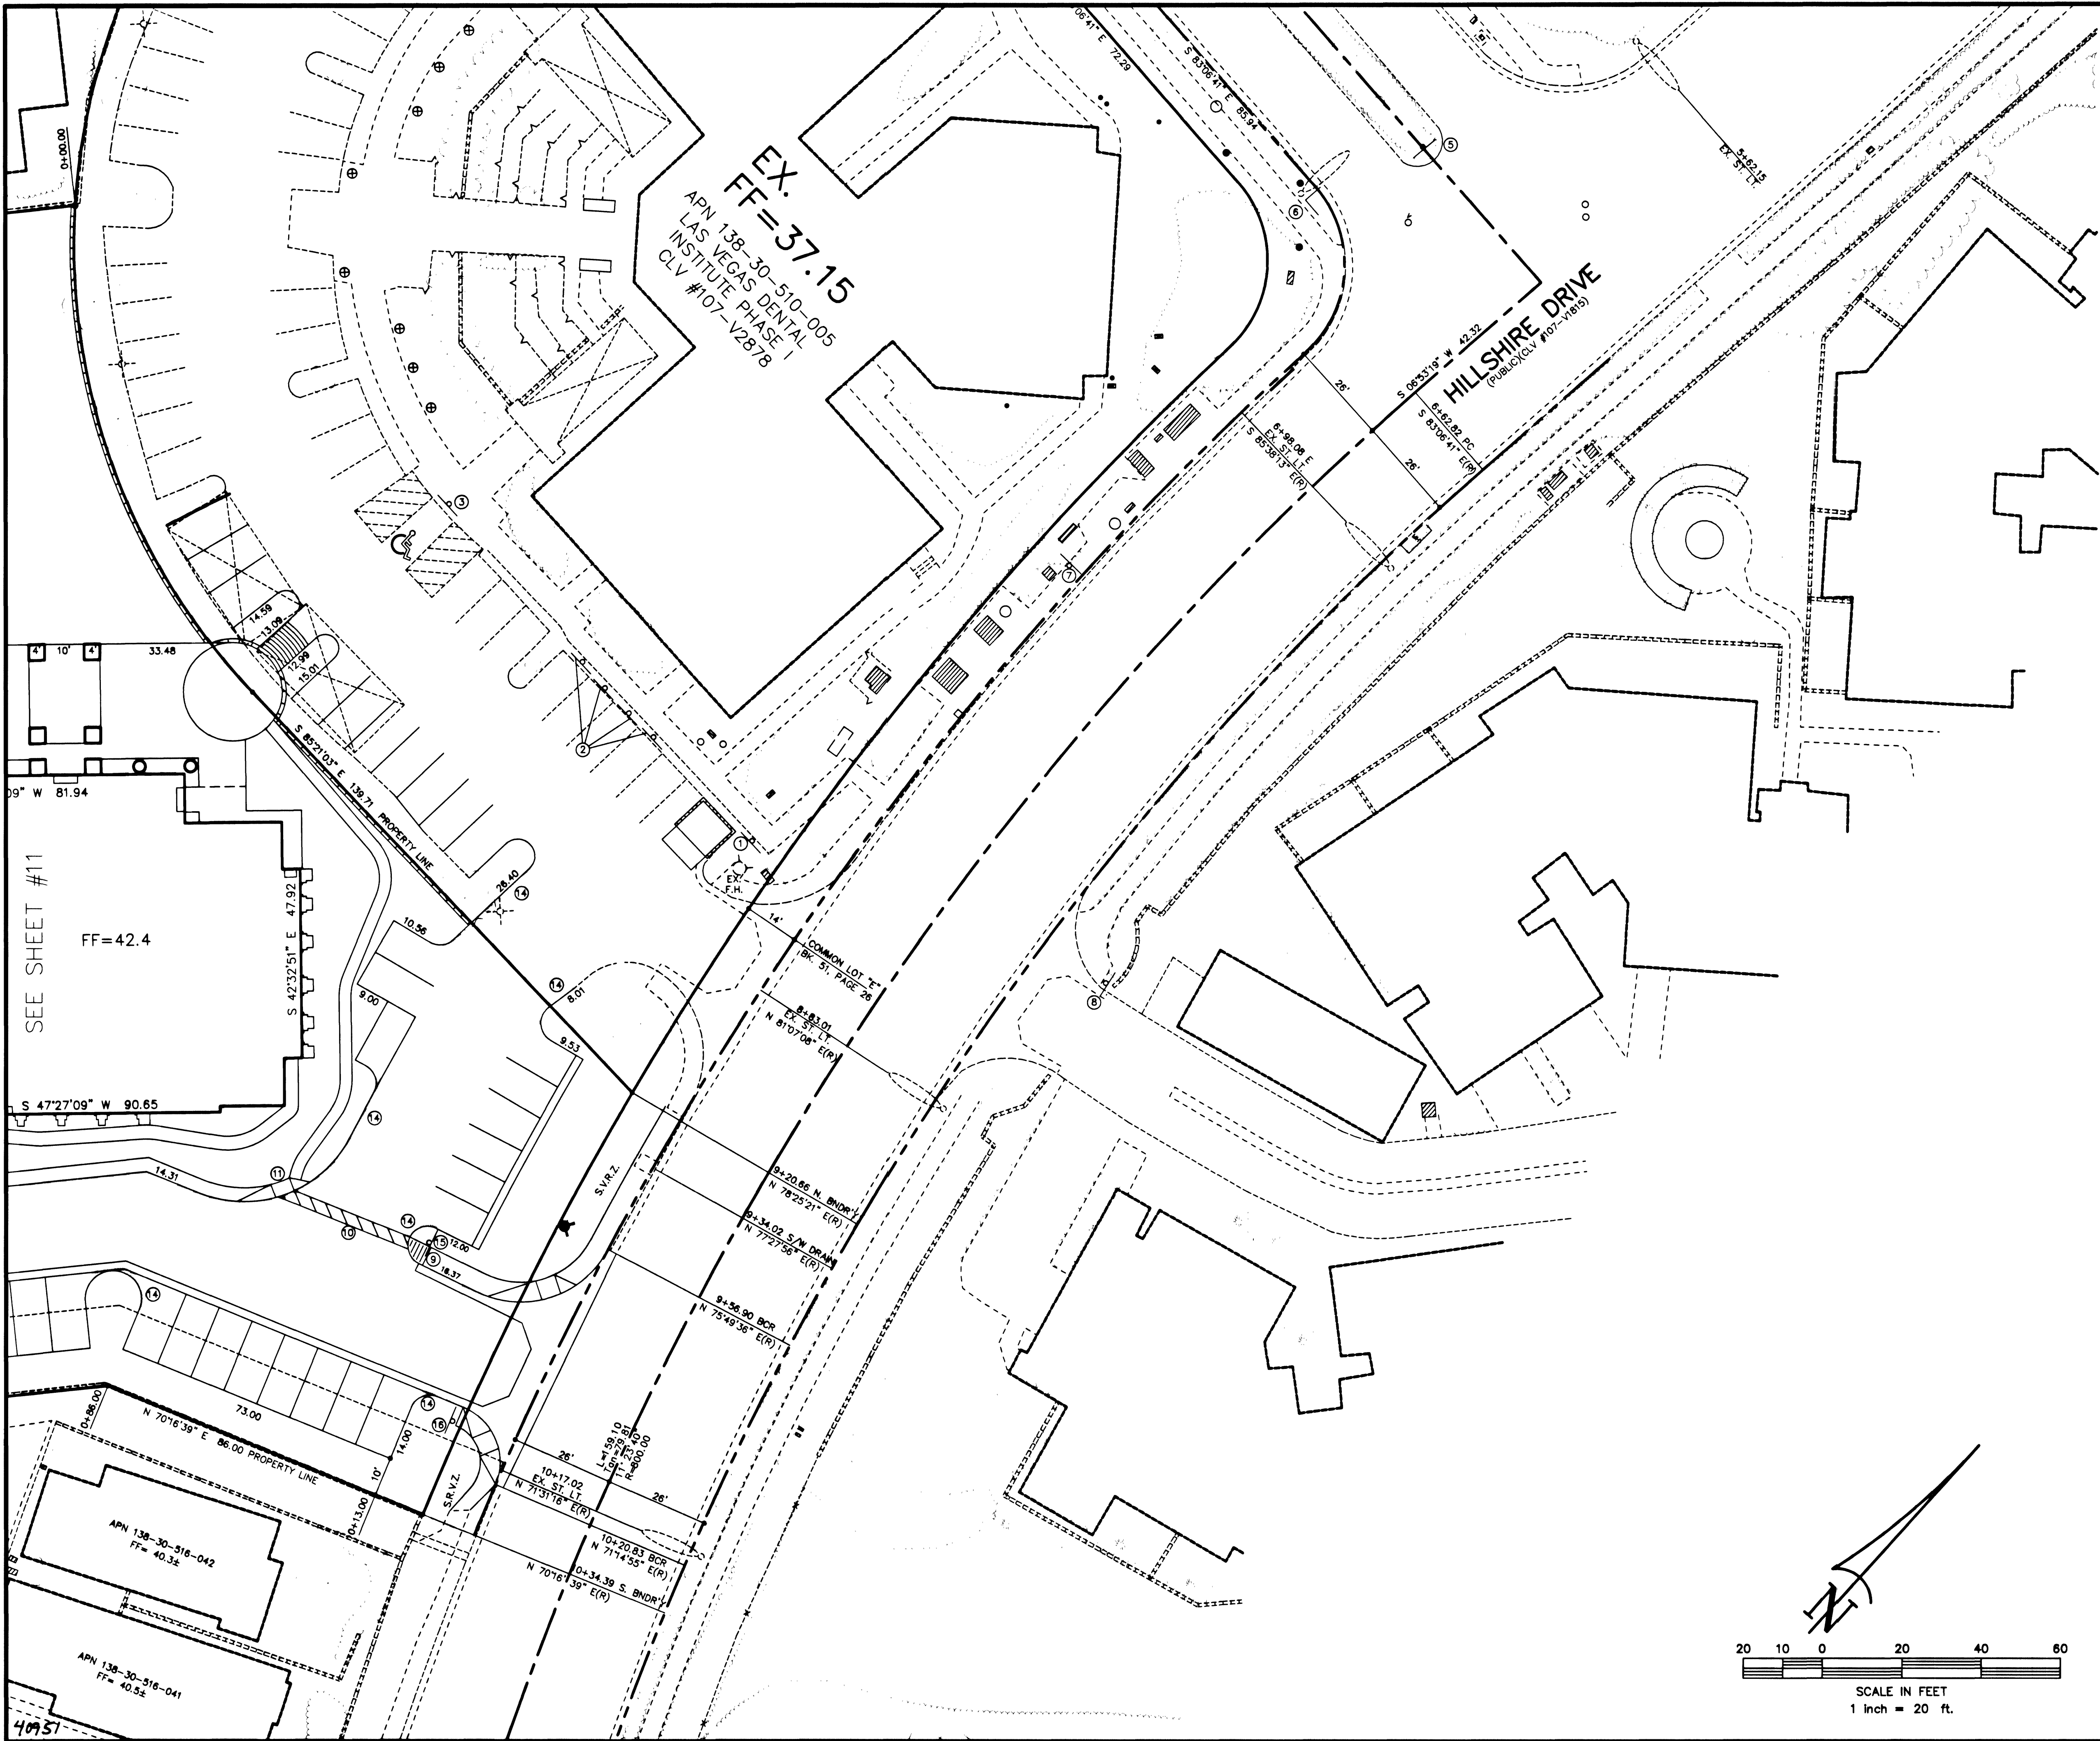

VICINITY MAP

Call before you Dig.  
1-800-227-2600

BASIS OF BEARINGS

N 83° 06' 41" W BEING THE CENTER LINE OF HILLWOOD DR. PER PLAT BK. 51, PG. 26.

BENCHMARK

CITY OF LAS VEGAS B.M. #01V00 1954, RIVET & ALUM. PLATE IN TO NE COR. OF TOWN CENTER DRIVE & SOUTH CIRCLE ISLAND  
NAVD '88 ELEV. = 831.6074 M = 2728.37'  
TOPOGRAPHIC INFORMATION PROVIDED BY WESCO SURVEYS, INC., DATED 3/1/01



LEGEND & QUANTITY ESTIMATE

- ① EX. R8-3A & R7-1AP SIGNS.
- ② EX. "RESERVED PARKING" SIGNS.
- ③ EX. R7-8 SIGN
- ④ EX. R2-1 (5 MPH)
- ⑤ EX. R4-7 SIGN
- ⑥ EX. D3 "HILLWOOD DRIVE" & "HILLSHIRE DRIVE" SIGNS.
- ⑦ EX. W14-2 & R2-1 (25 MPH) SIGNS.
- ⑧ EX. R1-1 & D3 "SAN JUAN HILLS DRIVE" SIGNS.
- ⑨ 6" RISE/RAMP w/ DETECTABLE WARNINGS
- ⑩ 4" WHITE LINES w/ 4" DIAGONAL LINES FOR ACCESSIBLE ROUTE
- ⑪ SIDE WALK RAMP PER STD DWG #235 CASE I
- ⑫ R7-8 SIGN 6 EA.
- ⑬ PRECAST PARKING BUMPER PER STD. DWG #238
- ⑭ PAINT CURB RED
- ⑮ "FIRE LANE-NO PARKING SIGN" PER DETAIL SHT #13
- ⑯ R1-1 SIGN (18") 1 EA.

S.R.V.Z.

S.V.R.Z. (SITE VISIBILITY RESTRICTION ZONE) PER STD. DWG. 201.2

- EX. STREET LIGHT
- EX. AREA LIGHT

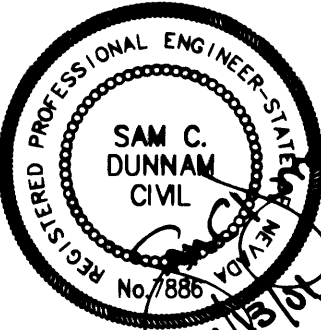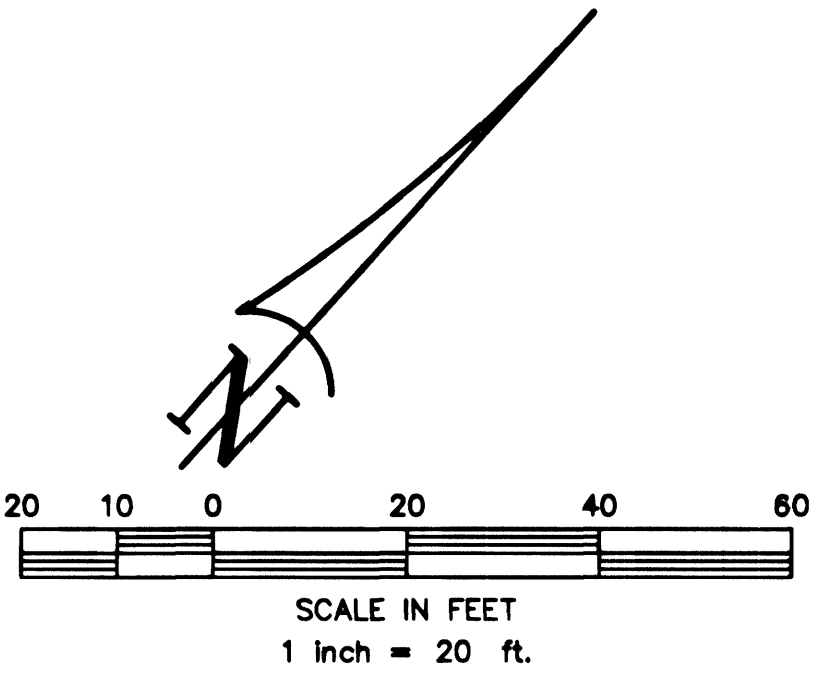

| REVISION |      |
|----------|------|
| NO.      | DATE |
|          |      |
|          |      |
|          |      |
|          |      |
|          |      |

**DUNNAM CIVIL ENGINEERS**  
7008 790-008  
7020 357-046 FAX  
3471 WEST OLEANDRO ROAD  
SUITE 101  
LAS VEGAS, NV 89166

**LAS VEGAS DENTAL INSTITUTE PHASE II**  
TRAFFIC PLAN

SHEET  
**12**  
OF FOURTEEN  
CLV DRAWING #  
**107-V2878-3**

SCALE: 1" = 20'