

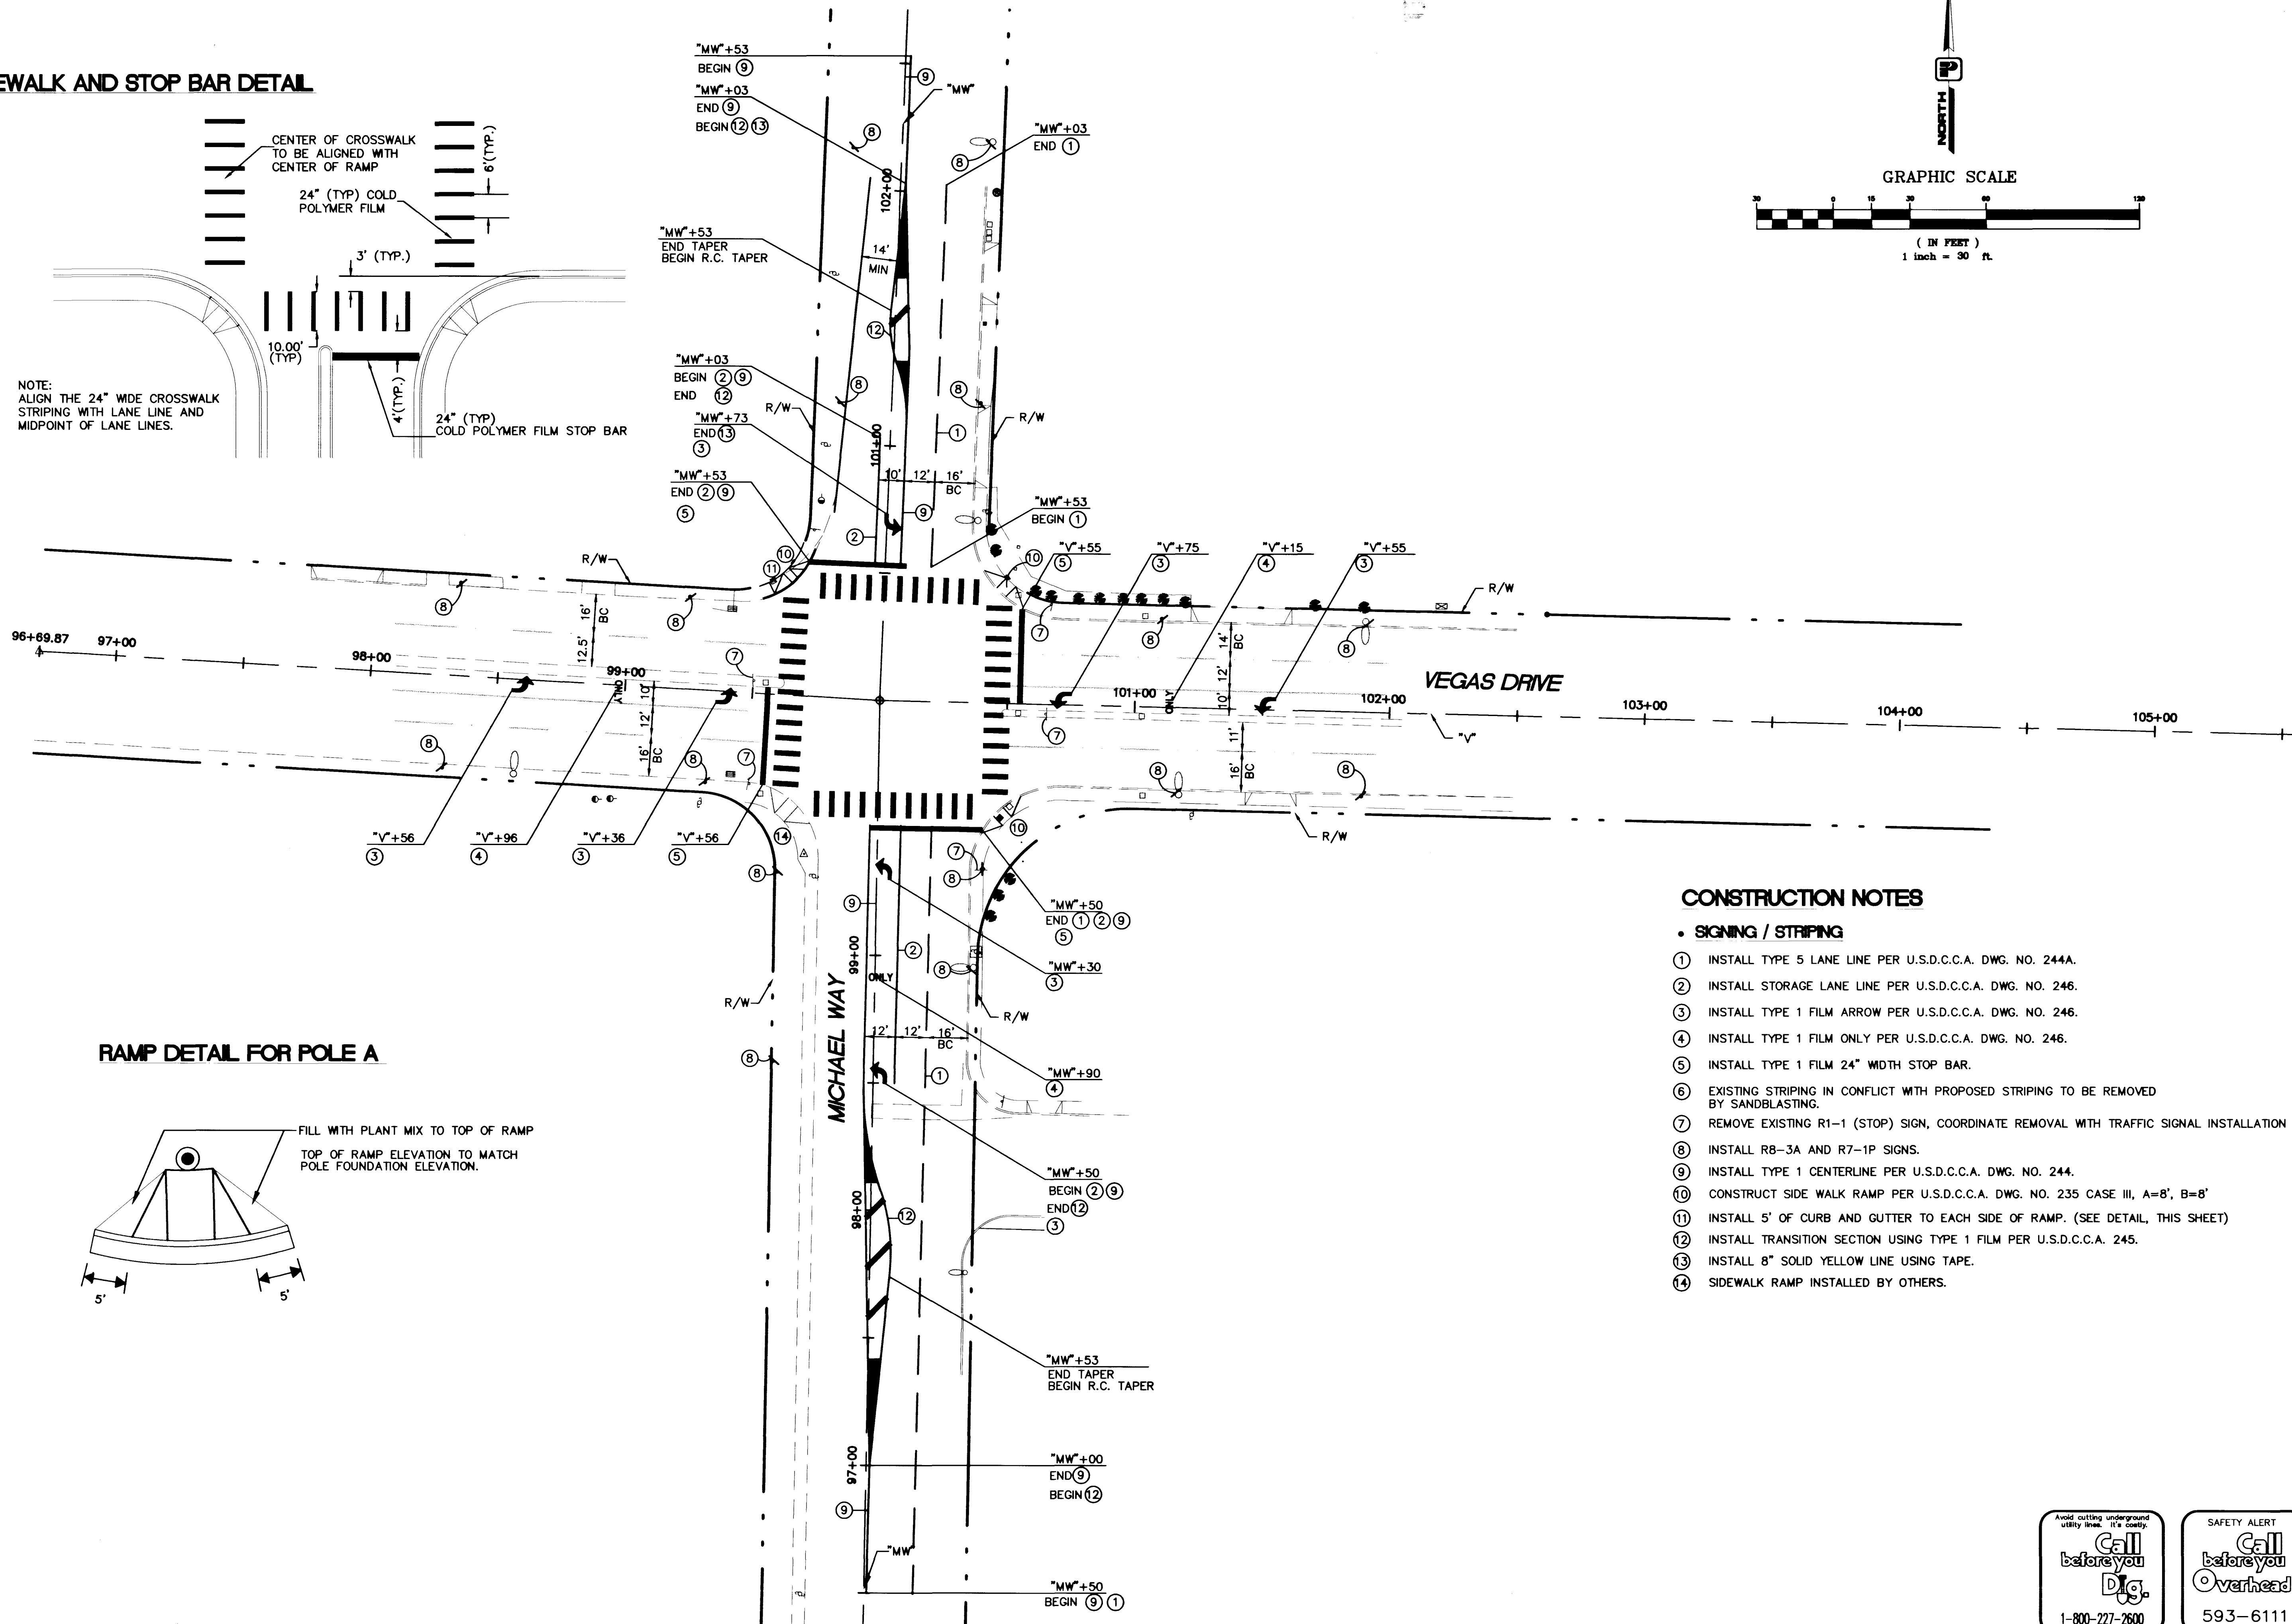
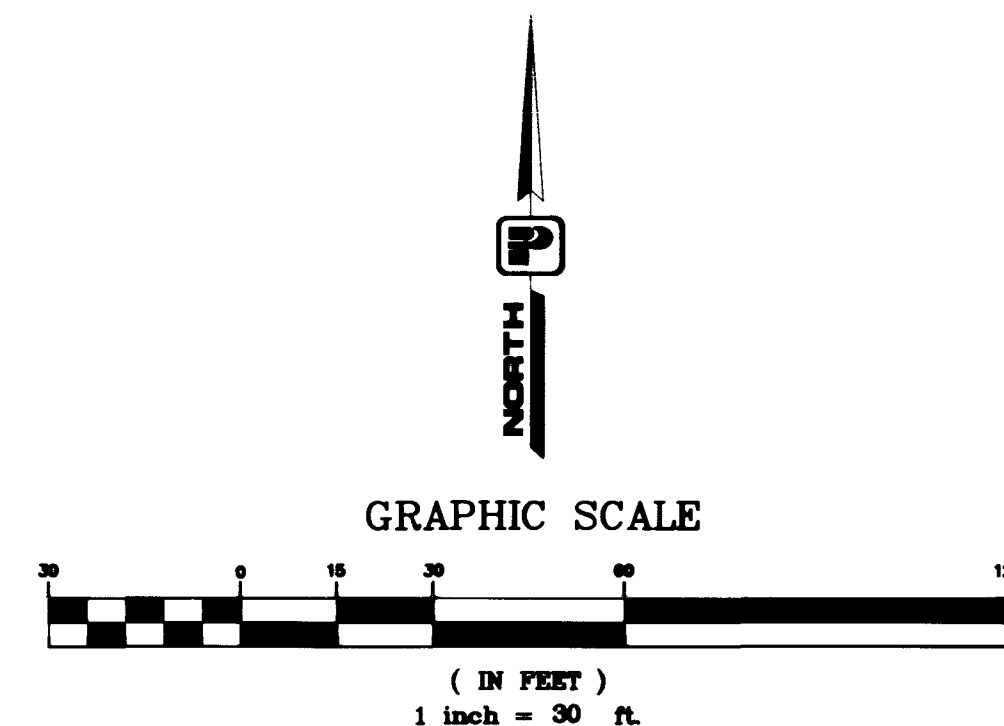


SIDEWALK AND STOP BAR DETAIL

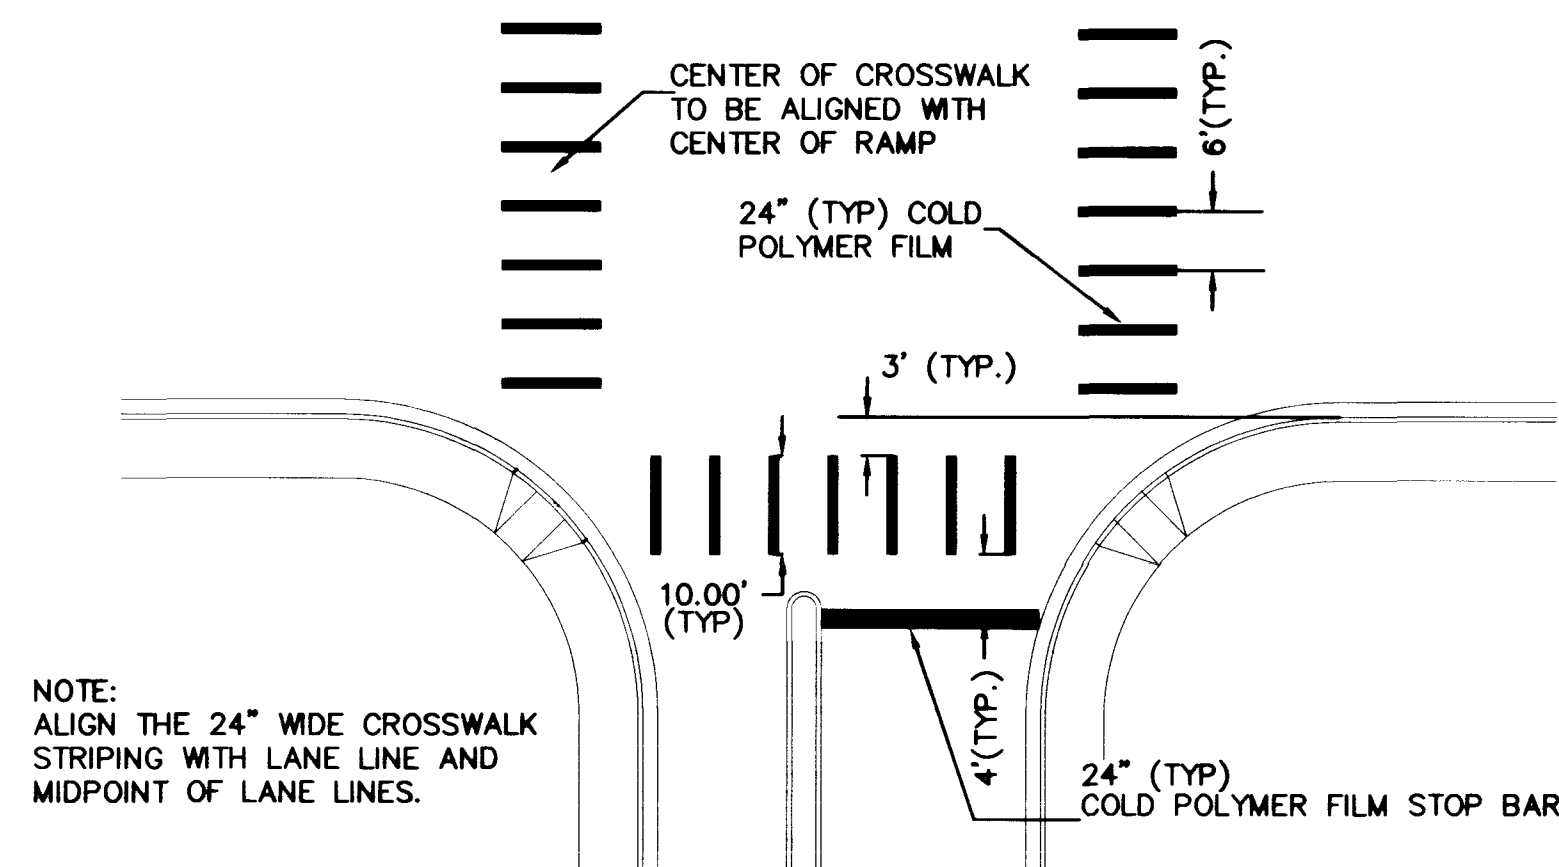

RAMP DETAIL FOR POLE A

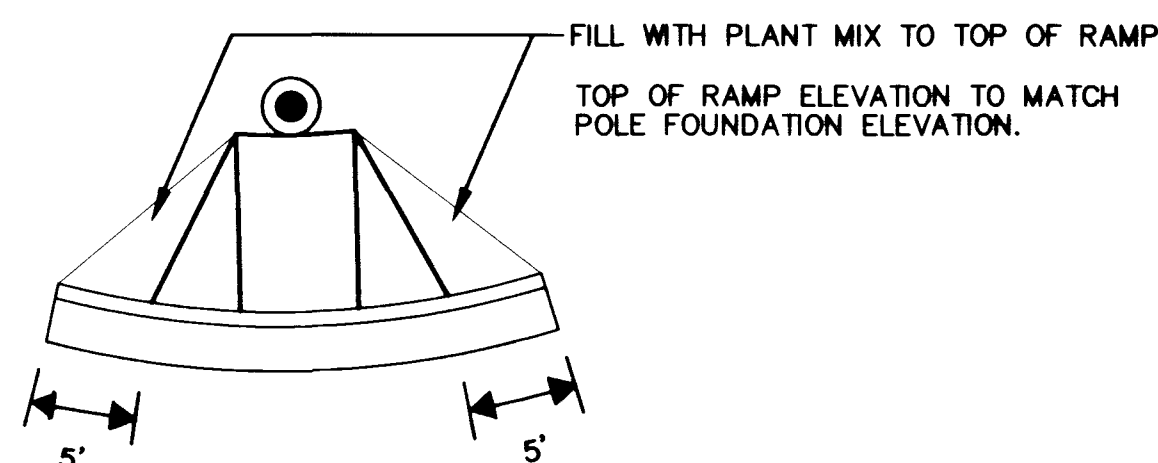

CONSTRUCTION NOTES

• SIGNING / STRIPING

- ① INSTALL TYPE 5 LANE LINE PER U.S.D.C.C.A. DWG. NO. 244A.
- ② INSTALL STORAGE LANE LINE PER U.S.D.C.C.A. DWG. NO. 246.
- ③ INSTALL TYPE 1 FILM ARROW PER U.S.D.C.C.A. DWG. NO. 246.
- ④ INSTALL TYPE 1 FILM ONLY PER U.S.D.C.C.A. DWG. NO. 246.
- ⑤ INSTALL TYPE 1 FILM 24" WIDTH STOP BAR.
- ⑥ EXISTING STRIPING IN CONFLICT WITH PROPOSED STRIPING TO BE REMOVED BY SANDBLASTING.
- ⑦ REMOVE EXISTING R1-1 (STOP) SIGN, COORDINATE REMOVAL WITH TRAFFIC SIGNAL INSTALLATION.
- ⑧ INSTALL R8-3A AND R7-1P SIGNS.
- ⑨ INSTALL TYPE 1 CENTERLINE PER U.S.D.C.C.A. DWG. NO. 244.
- ⑩ CONSTRUCT SIDE WALK RAMP PER U.S.D.C.C.A. DWG. NO. 235 CASE III, A=8', B=8'.
- ⑪ INSTALL 5' OF CURB AND GUTTER TO EACH SIDE OF RAMP. (SEE DETAIL, THIS SHEET)
- ⑫ INSTALL TRANSITION SECTION USING TYPE 1 FILM PER U.S.D.C.C.A. 245.
- ⑬ INSTALL 8" SOLID YELLOW LINE USING TAPE.
- ⑭ SIDEWALK RAMP INSTALLED BY OTHERS.

REVISIONS		DESIGNED: CDA/KIL		DRAWN: CDA/RM		CHECKED: PDK		JOB No: PTC42173		HORIZ: 1"=30'		VERT: NONE		DATE: 8/4/98	
No.	Date														

PARSONS TRANSPORTATION GROUP

3075 E. Flamingo Rd, Ste 116
Las Vegas, NV 89121
(702) 435-2116
Fax (702) 435-8412


PROJECT: SIGNALIZATION PLANS
VEGAS DRIVE AND MICHAEL WAY

DESCRIPTION: PAVEMENT MARKINGS AND SIGNING PLAN


PLANS NO. 107-V2945

SHEET 8 OF 8

REMARKS AND EXP. DATA.

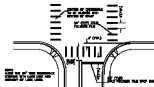

PUMP DETAIL FOR POLE A

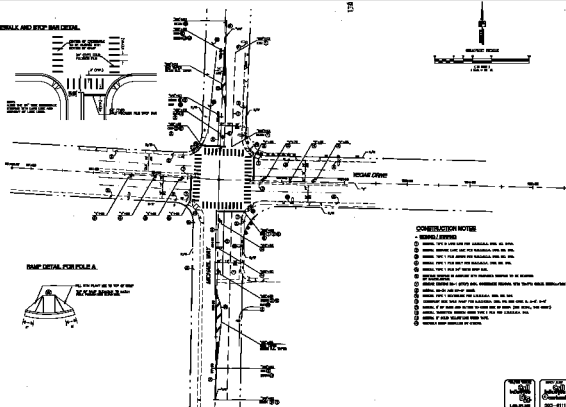

CONSTRUCTION NOTES

• **WIND: 11/10**

- [illegible]

[illegible]