


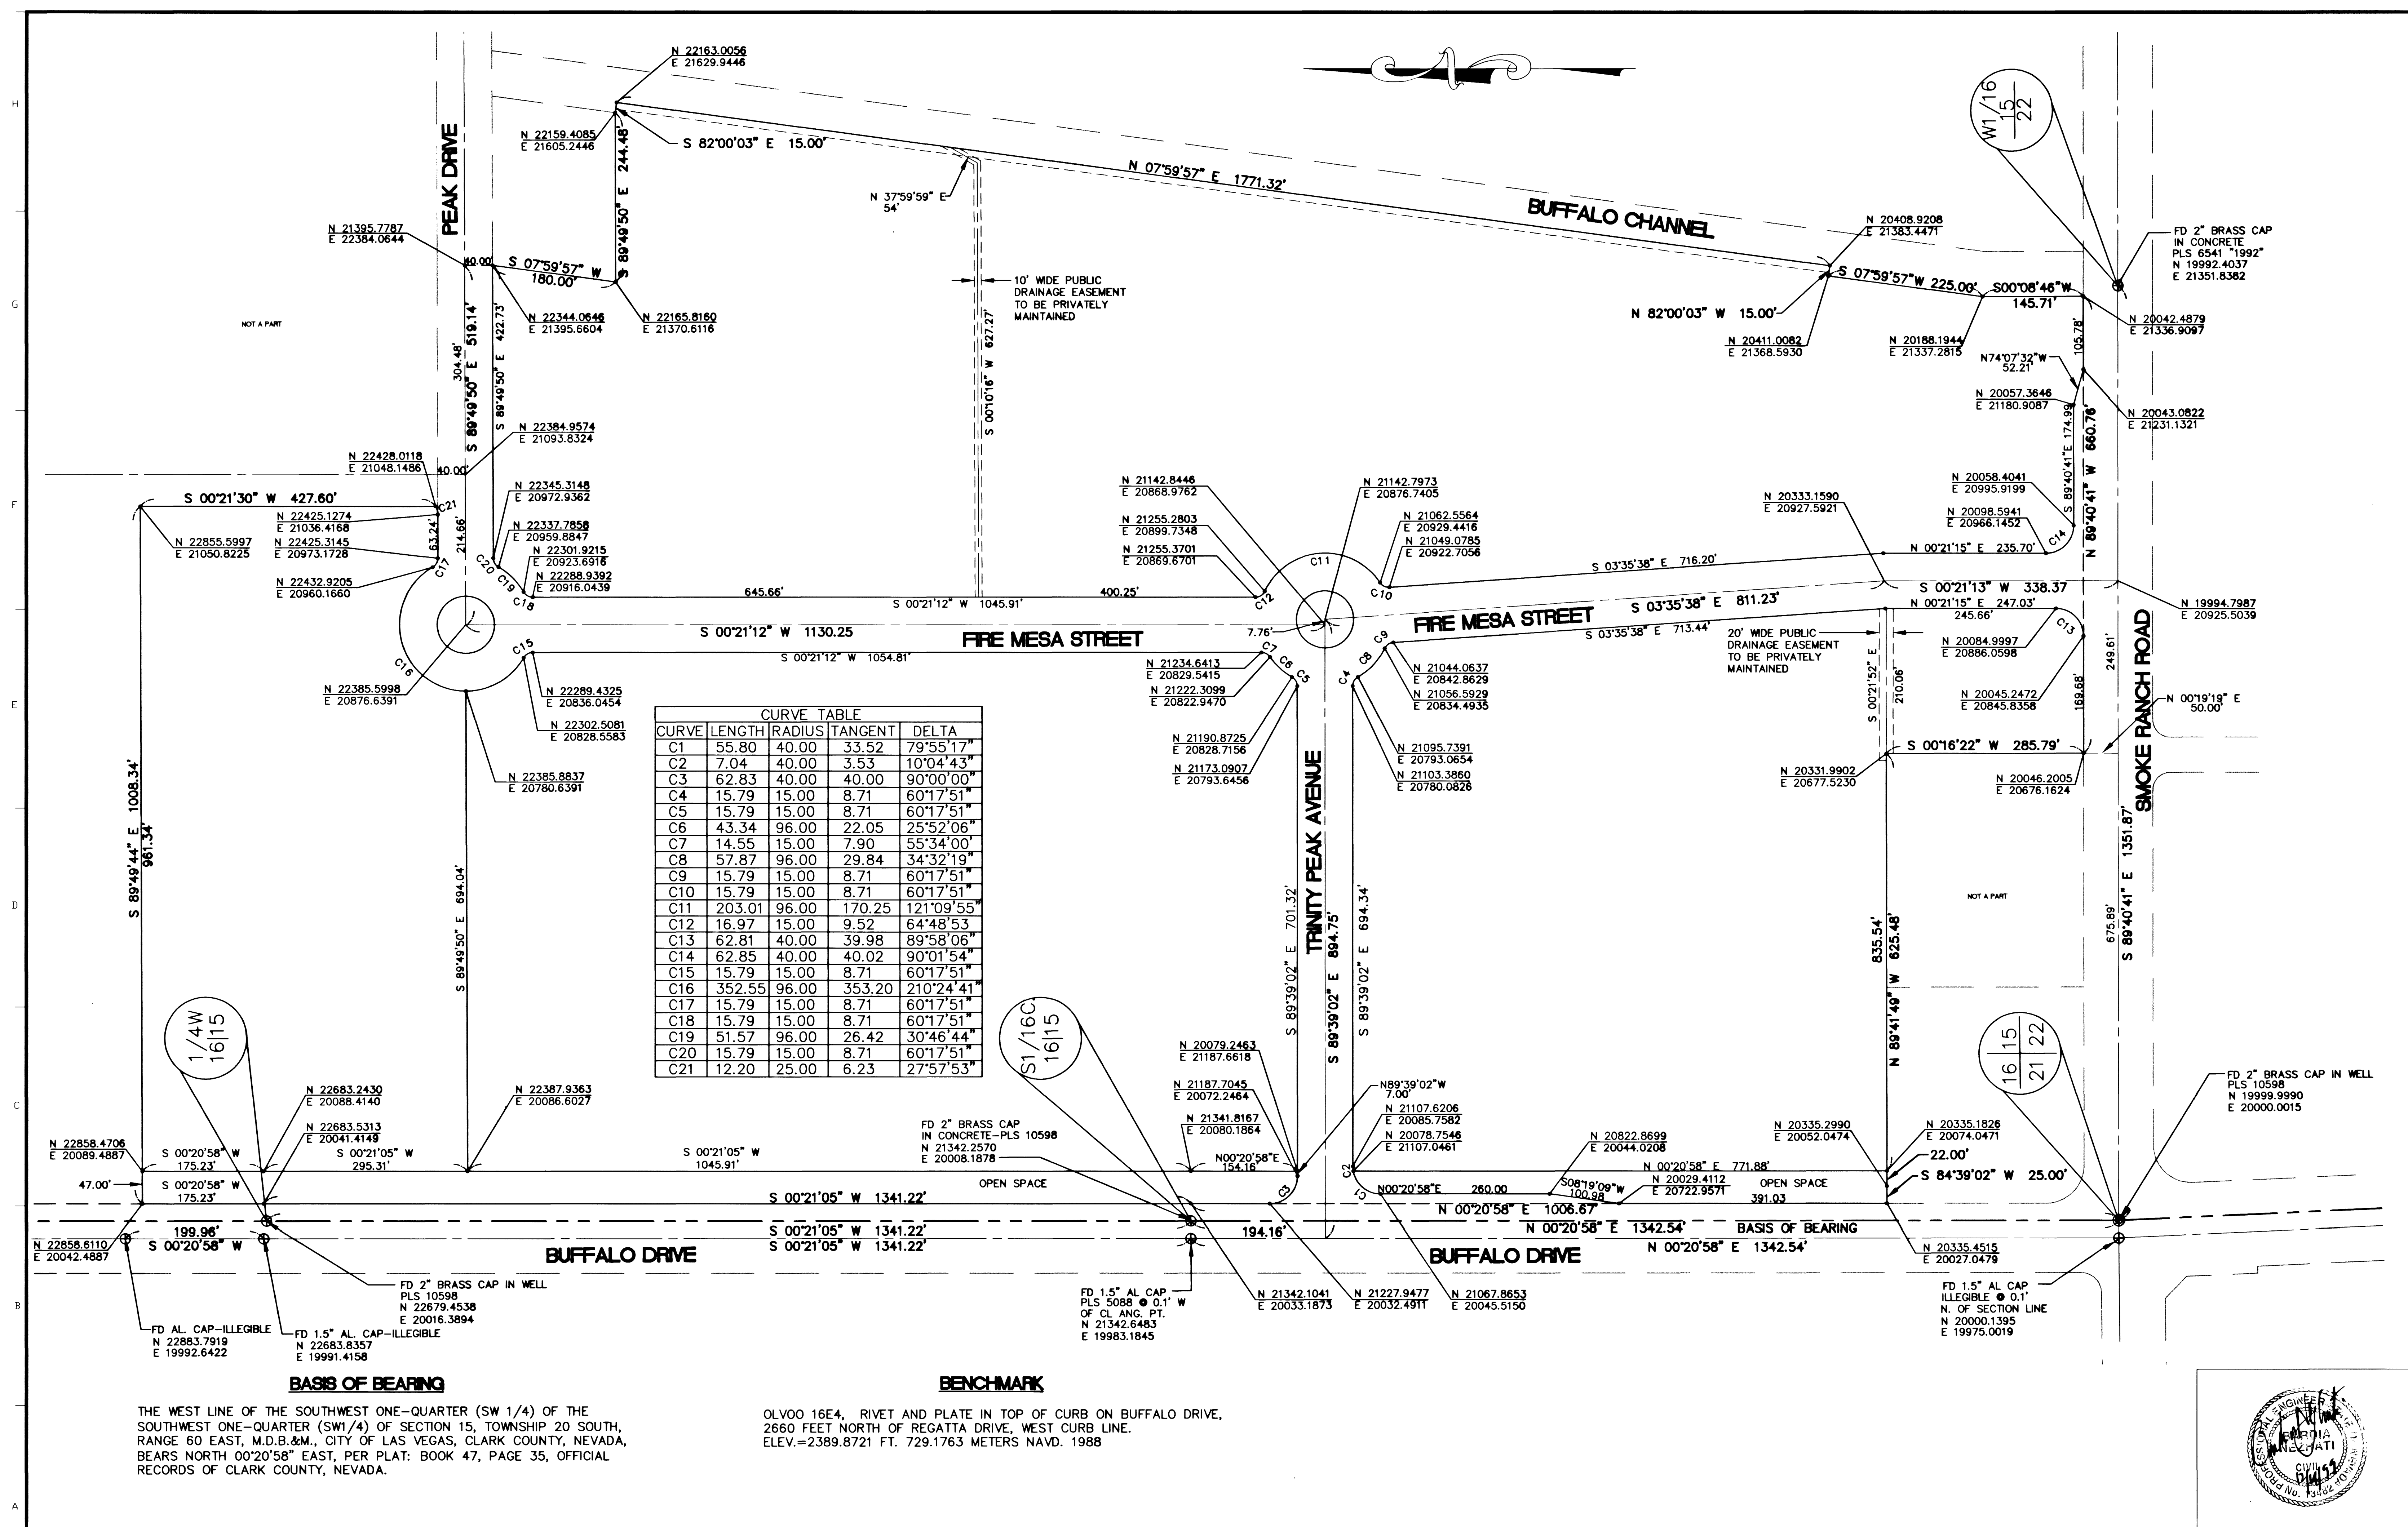

CURVE TABLE				
CURVE	LENGTH	RADIUS	TANGENT	DELTA
C1	55.80	40.00	33.52	79°55'17"
C2	7.04	40.00	3.53	10°04'43"
C3	62.83	40.00	40.00	90°00'00"
C4	15.79	15.00	8.71	60°17'51"
C5	15.79	15.00	8.71	60°17'51"
C6	43.34	96.00	22.05	25°52'06"
C7	14.55	15.00	7.90	55°34'00"
C8	57.87	96.00	29.84	34°32'19"
C9	15.79	15.00	8.71	60°17'51"
C10	15.79	15.00	8.71	60°17'51"
C11	203.01	96.00	170.25	121°09'55"
C12	16.97	15.00	9.52	64°48'53"
C13	62.81	40.00	39.98	89°58'06"
C14	62.85	40.00	40.02	90°01'54"
C15	15.79	15.00	8.71	60°17'51"
C16	352.55	96.00	353.20	210°24'41"
C17	15.79	15.00	8.71	60°17'51"
C18	15.79	15.00	8.71	60°17'51"
C19	51.57	96.00	26.42	30°46'44"
C20	15.79	15.00	8.71	60°17'51"
C21	12.20	25.00	6.23	27°57'53"

BASIS OF BEARING

THE WEST LINE OF THE SOUTHWEST ONE-QUARTER (SW 1/4) OF THE SOUTHWEST ONE-QUARTER (SW 1/4) OF SECTION 15, TOWNSHIP 20 SOUTH, RANGE 60 EAST, M.D.B.&M., CITY OF LAS VEGAS, CLARK COUNTY, NEVADA, BEARS NORTH 00°20'58" EAST, PER PLAT: BOOK 47, PAGE 35, OFFICIAL RECORDS OF CLARK COUNTY, NEVADA.

BENCHMARK

OLV00 16E4, RIVET AND PLATE IN TOP OF CURB ON BUFFALO DRIVE, 2660 FEET NORTH OF REGATTA DRIVE, WEST CURB LINE. ELEV.=2389.8721 FT. 729.1763 METERS NAVD. 1988

