
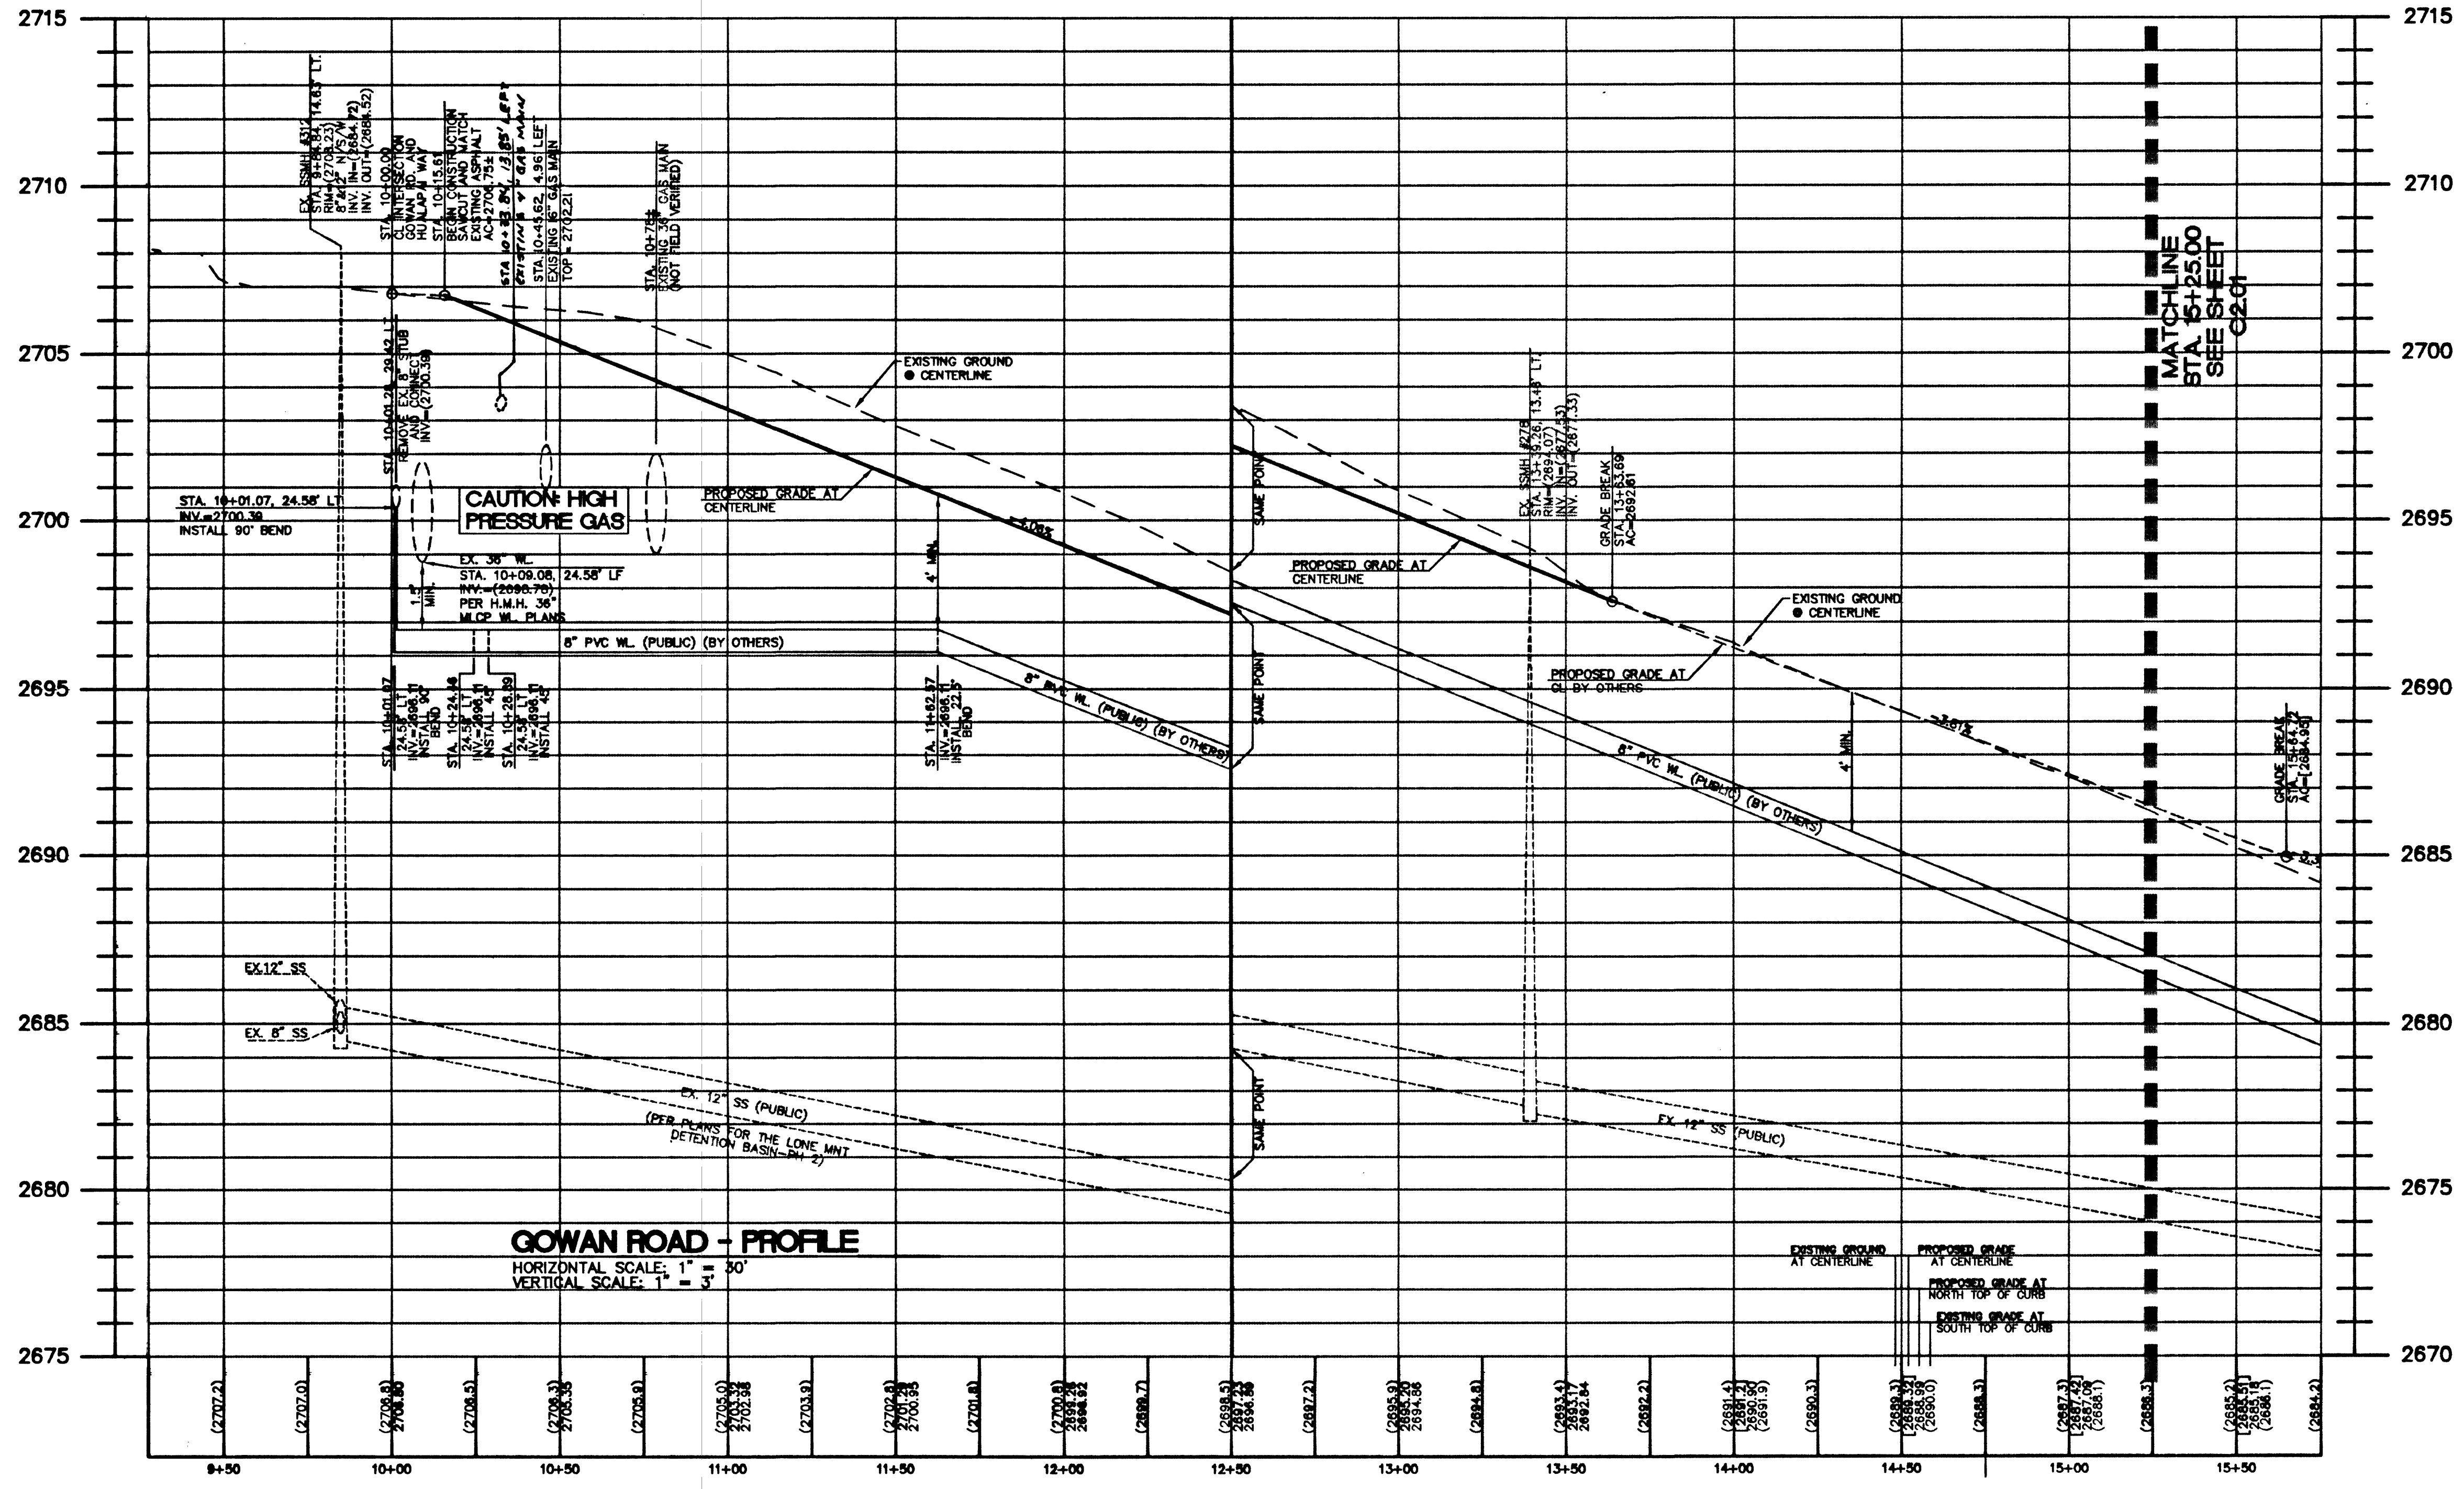
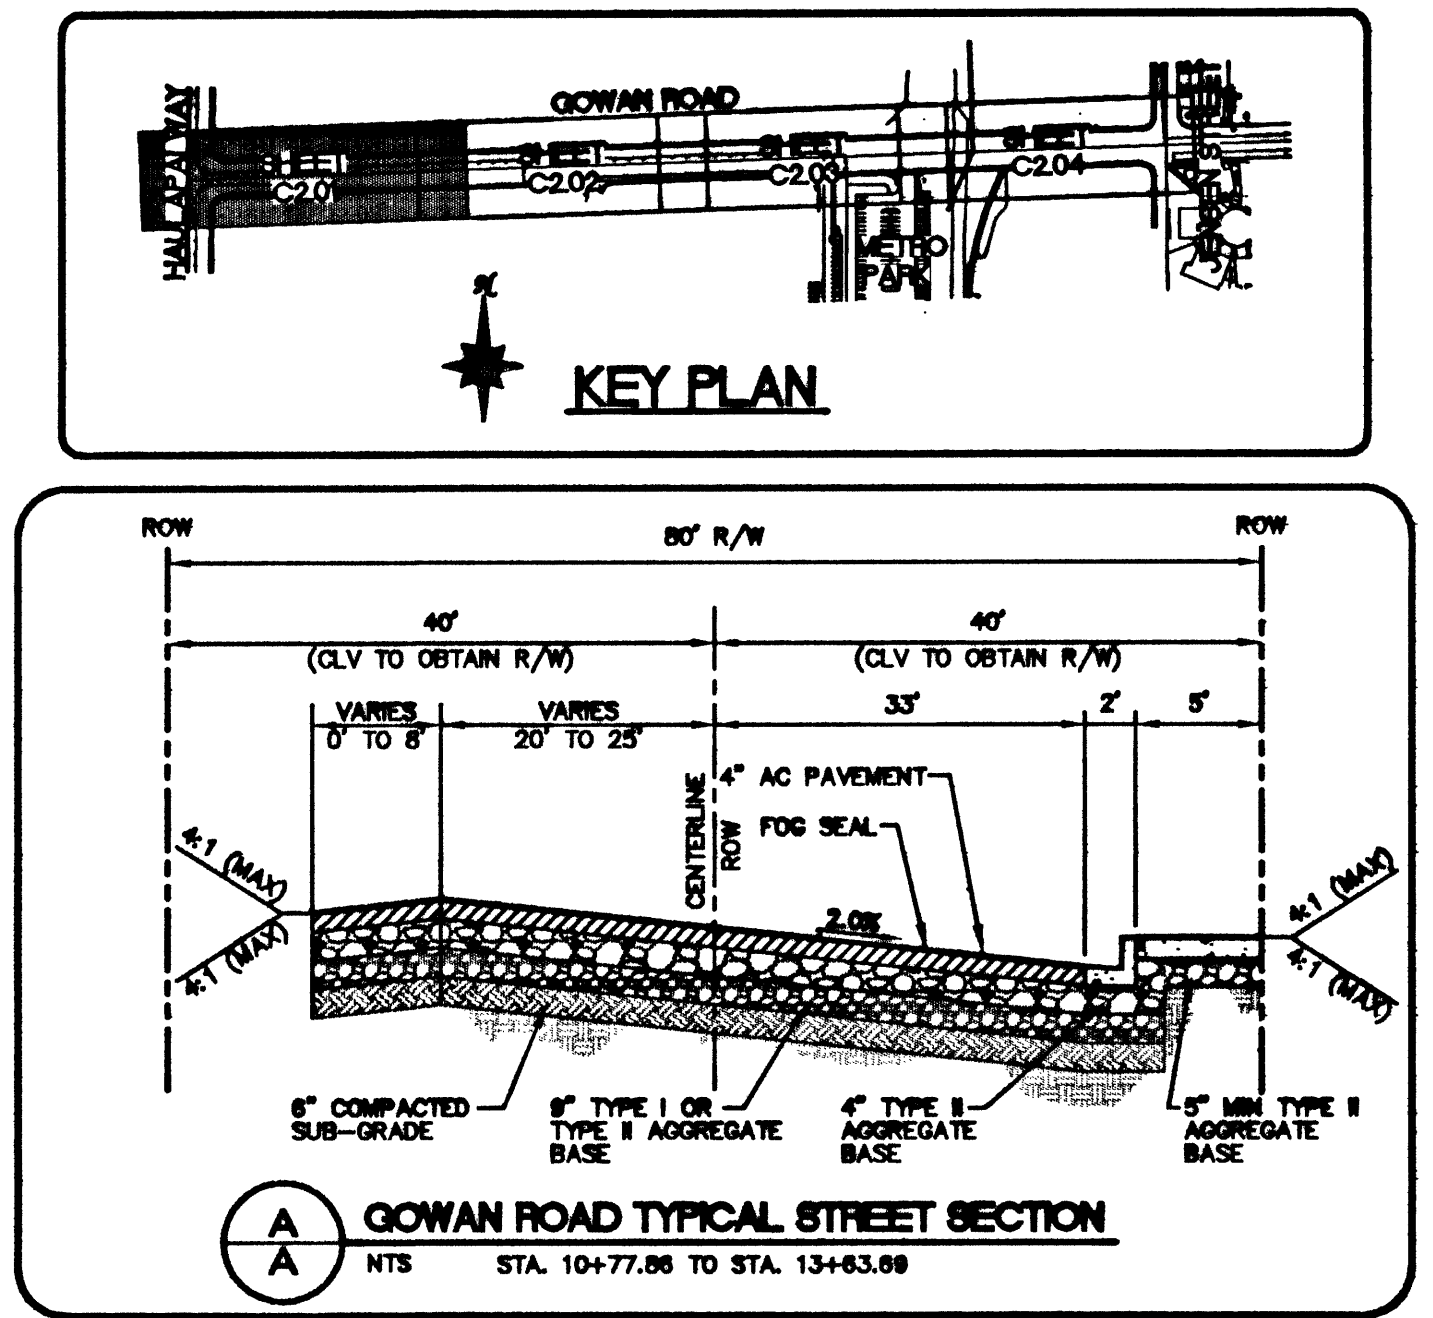


- LEGEND**
- 4" MIN. ASPHALT CONCRETE PER C.C.A.U.S.D. NO. 205
 - EX. TEMPORARY A.C. TO BE REMOVED.
 - PROPOSED GRADE
 - FUTURE GRADE (UNDER CONSTRUCTION)
 - EXISTING GRADE (PER SURVEY)
 - 400 W HPS STREET LIGHT
 - 150 W HPS STREET LIGHT
 - EXISTING 150 W HPS STREET LIGHT

- CONSTRUCTION KEY NOTES**
- CONSTRUCT 8" CROSS GUTTER CCAUSD NO. 228
 - CONSTRUCT 5" SIDEWALK PER CCAUSD NO. 234
 - CONSTRUCT "L" CURB AND GUTTER PER CCAUSD NO. 216
 - SAW CUT AND MATCH EXISTING ASPHALT PAVEMENT.
 - CONSTRUCT CONCRETE SIDEWALK RAMP PER CCAUSD. NO. 235 CASE 1. REFER TO TABLE ON THIS SHEET FOR RAMP LENGTHS.
 - CONSTRUCT STREET STRUCTURAL SECTION PER DETAIL 'A' ON THIS SHEET. ALSO REFER TO CCAUSD NO. 205.
 - INSTALL UNDER SIDEWALK DRAIN PER C.C.A.U.S.D. #236.
 - COMPACTED FILL PER PROJECT GEOTECHNICAL REPORT PREPARED BY CONVERSE CONSULTANTS DATED JUNE 07, 2000 PROJECT NO. 00-32242-01.
 - ADJUST SANITARY SEWER MANHOLE RIM & ACCESS COVER TO BE FLUSH WITH NEW AC PAVING.

BASIS OF BEARING.
SOUTH 00°32'19" EAST - BEING THE EAST LINE OF THE SOUTHEAST QUARTER (SE 1/4) OF THE SOUTHWEST (SW 1/4) OF SECTION 7, TOWNSHIP 20 SOUTH, RANGE 80 EAST, M.D.M., CLARK COUNTY, NEVADA AS SHOWN ON THE MAP THEREOF IN FILE 91 OF SURVEYS, PAGE 29 OFFICIAL RECORDS, CLARK COUNTY, NEVADA

BENCHMARK.
CLARK COUNTY BENCHMARK NO. 1000 17WYWB - RIVET AND SQUARE ALUMINUM PLATE IN TOP OF CURB, ON THE SOUTH SIDE OF CHEYENNE AVE. AND THE EXTENDED AUGMENT OF CAMPBELL RD.
NAVD 1988 DATUM
ELEVATION = 785.043 METERS/2579.82 FEET

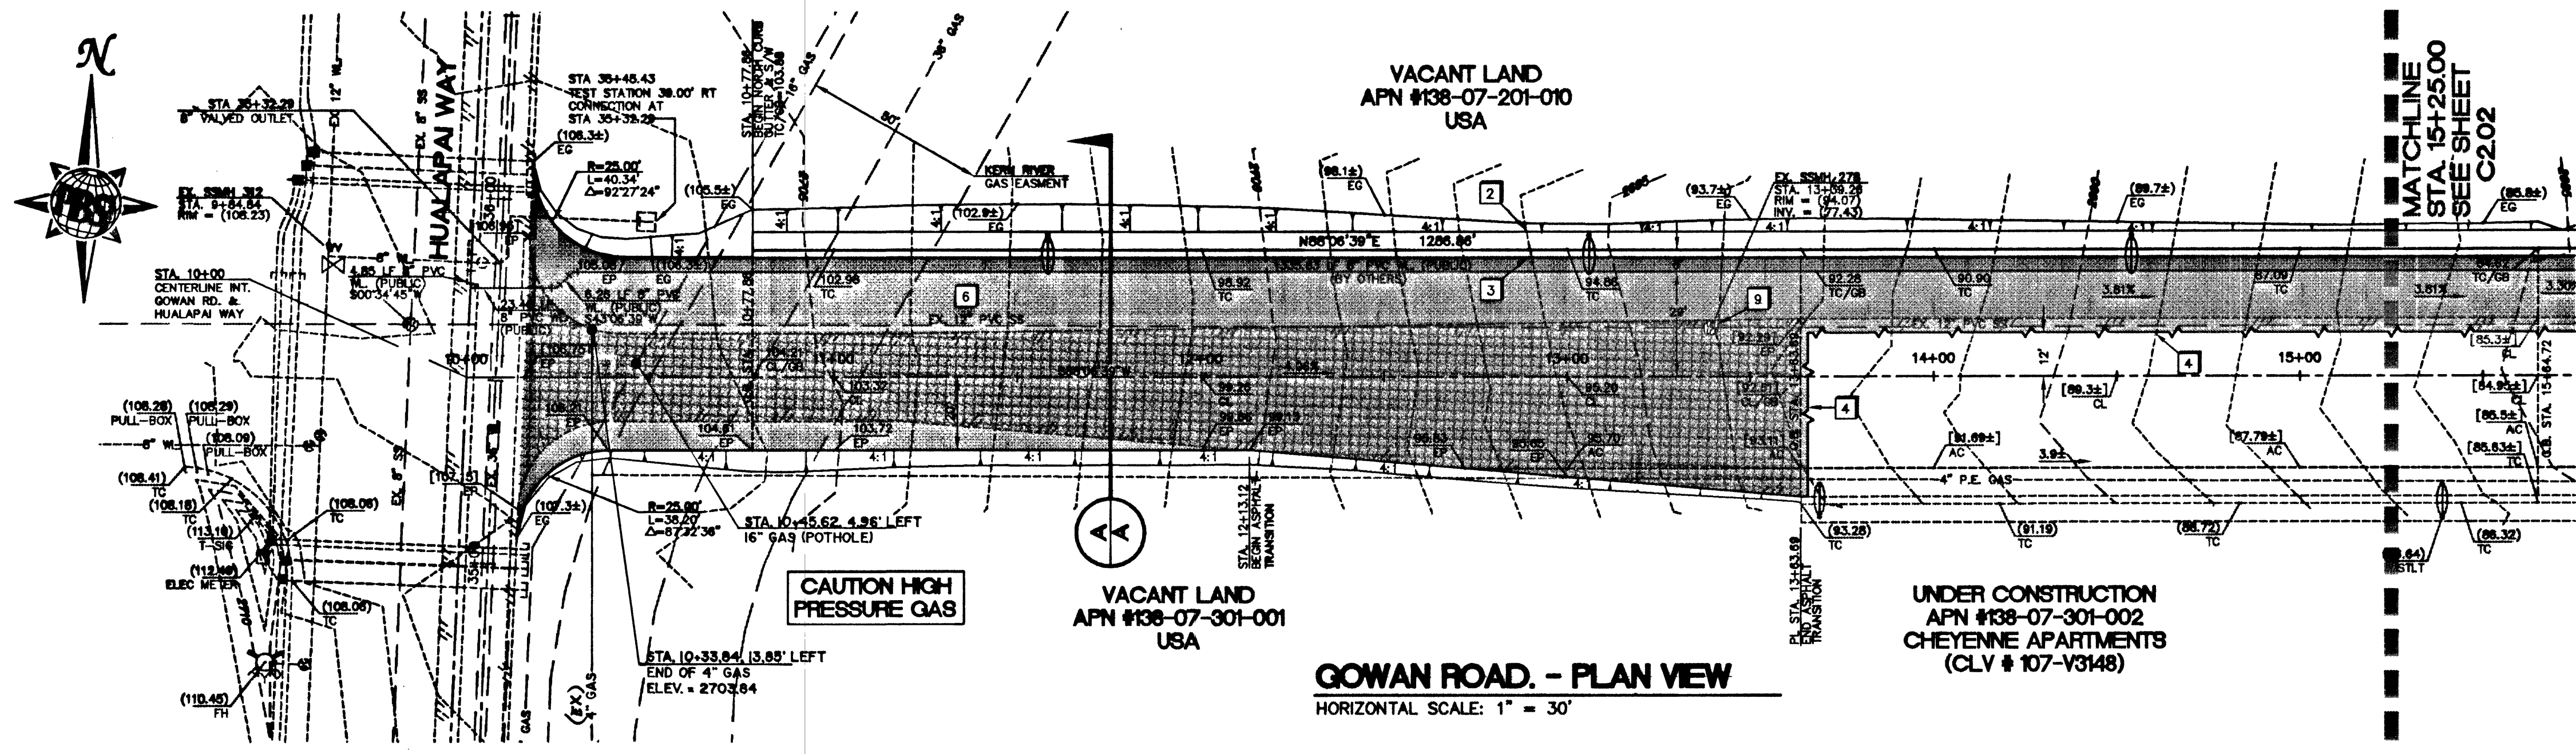

COPYRIGHT © 2000 PBS&I, INC.

REVISIONS		NO.		DATE		DESCRIPTION		APPROVED	

Department of Public Works

ENGINEERING DESIGN SECTION

CITY ENGINEER: CHARLES KATONIS, JR., P.E.
PROJECT MANAGER: JOE CHRISTENSEN, P.E.
DESIGNED BY: KIM ORTEGA
DRAWN BY: JEFF ANDERSON
CHECKED BY: VERN HARRIS
DATE: 01-28-01

PBS&I

901 N. Gowan Valley Hwy.
Suite 300
Henderson, NV 89015
Phone: 702/763-7725
Fax: 702/763-7200

ENGINEERING - PLANNING - SURVEYING - CONSTRUCTION SERVICES

TITLE: LONE MOUNTAIN DETENTION BASIN OFF-SITES

SHEET: C2.01

3 of 8

DRAWING NO. 107-V3360