



LEGEND

- 9" DIA. AREA DRAIN
ZN-2508 9" HEAVY DUTY DRAIN NO HUB 4" SMITH OR JOSAM.
- 16"x16" PRECAST CONCRETE DROP INLET BK 16"x16" OR APPROVED EQUAL SANTA ROSA CAST PRODUCTS, 707-546-5016
- SPOT ELEVATIONS PROPOSED GRADES
- SPOT ELEVATIONS EXISTING GRADES
- DIRECTION OF SLOPE
- S STONE BOULDERS 14" HEIGHT ABOVE ADJACENT GRADE
- ▭ SHADING DENOTES CONTINUOUS WALLS
- ▭ SHRUB PLANTING AREA
- ▭ FLAGSTONE PAVING ELEVATION 2010.50
- ▭ RAISED FLAGSTONE PAVING ELEVATION 2010.50
- ▭ FLAGSTONE PAVING ELEVATION 2009.79

GRADING NOTES

1. ALL SPOT ELEVATIONS REFERING TO FINISH GRADE (FG), INDICATE TOP OF SOIL. THICKNESS OF MULCH VARIES. SEE DETAIL DRAWINGS.
2. FOR GRADING NOTES AND ABBREVIATIONS, SEE SHEET L2.01.
3. ALL SHRUB PLANTING AREAS, EXCAVATE NATIVE SOIL 15" DOWN TO SUBGRADE TO RECEIVE 12" OF IMPORTED PLANTING SOIL AND 3" OF COBBLE MULCH. PLACEMENT OF PLANTING SOIL SHALL BE IN 6" LIFTS, AND COMPACTED TO 85% COMPACTION.

KEY MAP - LEWIS AVENUE

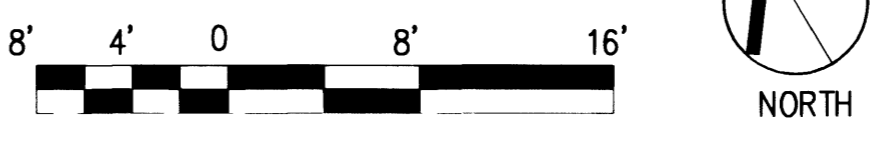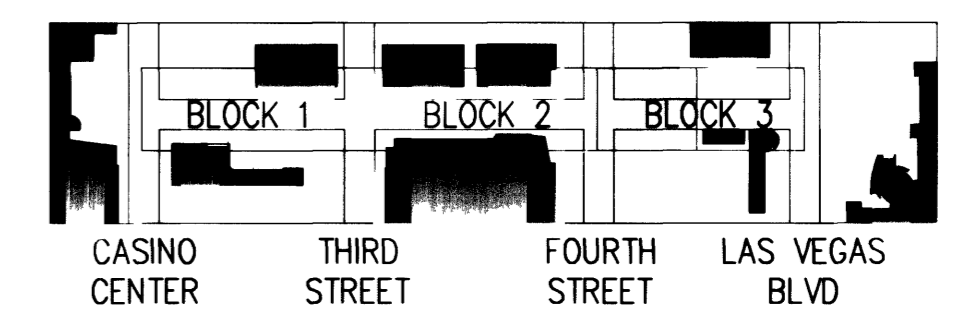

NO.	DATE:	DESCRIPTION	APP'D

Laguna Beach
 Houston
 Dallas
 San Francisco
Sausalito
 2200 Bridgeway Boulevard
 P.O. Box 5904
 Sausalito
 CA 94966 5904
 www.swagroup.com

TITLE:
LEWIS AVENUE CORRIDOR IMPROVEMENTS
 FPN STP-0170(075)

SHEET:
SITE GRADING ENLARGEMENT AT 4TH STREET

BID NO. 02.1730.18

Handwritten signature
 10-31-01

Sheet
L2.02
 17 of 46
 DRAWING NO.
107-V3502