

**BENCHMARK**


CLV BM "0LV00 325SE6"  
 BEING A RIVET AND PLATE IN TOP OF CURB,  
 NE CORNER OF CHARLESTON AND MERIALDO  
 ELEV=2694.75 FEET (821.3617 METERS) (NAVD88)  
 AS OF JUNE 03, 2002

**BASIS OF BEARINGS**

N89°40'03"E - THE NORTH LINE OF SECTION 5, T21S, R60E,  
 M.D.M., CLARK COUNTY, NEVADA PER CHARLESTON-DURANGO  
 COMMERCIAL CENTER AS FILED IN BOOK 72, PAGE 90 OF PLATS  
 IN THE OFFICE OF THE RECORDER OF CLARK COUNTY, NEVADA.

**LEGAL DESCRIPTION**

ALL OF PAD "E" PER RECORD OF SURVEY FILE 122 PAGE 23,  
 ON FILE IN THE OFFICE OF THE CLARK COUNTY RECORDER,  
 CLARK COUNTY, NEVADA.

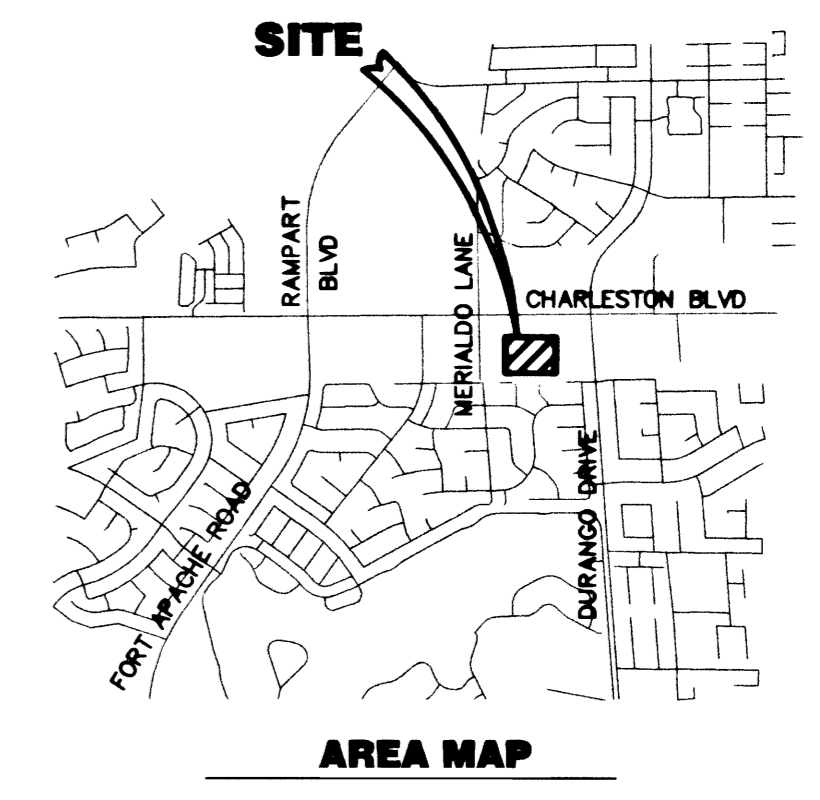


**LINE TABLE**

LINE	LENGTH	BEARING
L1 BC	14.39'	S86°50'22"W
L2 BC	17.27'	S85°44'57"W
L3 SW	16.85'	N85°44'57"E
L4 SW	2.39'	N89°40'03"E
L5 SW	10.50'	S00°19'57"E
L6 BC	16.00'	N85°44'57"E
L7 SW	15.79'	N85°44'57"E
L8 BC	15.88'	S85°44'57"W
L9 BC	235.00'	S04°15'03"E
L10 SW	222.00'	S04°15'03"E
L11 BC	5.00'	S04°15'03"E
L12 BC	63.00'	S00°19'57"E
L13 BC	18.42'	S89°40'03"W
L14 BC	9.39'	S85°44'57"W
L15 BC	12.50'	N89°40'03"E
L16 BC	7.50'	N89°40'03"E
L17 BC	43.50'	N00°19'57"W
L18 SW	68.17'	N89°40'03"E
L19 SW	315.08'	N89°40'03"E
L20 SW	220.00'	N00°19'57"W
L21 BC	14.19'	S00°20'20"E
L22 BC	537.50'	N89°39'40"E
L23 BC	145.00'	N00°19'57"W
L24 BC	55.00'	N00°19'57"W
L25 BC	46.00'	N00°19'57"W
L26 BC	37.00'	N00°19'57"W
L27 BC	16.00'	S89°40'03"W
L28 BC	16.50'	S89°40'03"W
L29 BC	13.50'	N89°40'03"E
L30 BC	32.00'	S89°40'03"E
L31 BC	17.50'	N89°40'03"E
L32 BC	15.50'	S89°40'03"W
L33 BC	29.00'	S89°40'03"W
L34 BC	15.00'	N00°19'57"W
L35 BC	16.42'	N00°19'57"W
L36 BC	117.50'	S89°40'03"W
L37 BC	16.00'	N00°19'57"W
L38 BC	32.00'	S89°40'03"W
L39 BC	55.00'	S89°40'03"W
L40 BC	16.00'	N00°19'57"W
L41 BC	37.00'	S89°40'03"W
L42 BC	3.00'	S89°40'03"W
L43 BC	16.50'	N00°19'57"W
L44 BC	3.14'	S89°40'03"W
L45 BC	5.04'	N00°19'57"W
L46 BC	15.50'	N00°19'57"W
L47 BC	16.50'	S00°19'57"E
L48 BC	32.00'	N00°19'57"W
L49 BC	30.00'	N00°19'57"W
L50 BC	37.00'	N00°19'57"W
L51 BC	16.50'	N00°19'57"W
L52 BC	55.00'	N89°40'03"E
L53 BC	73.00'	N89°40'03"E
L54 BC	15.50'	N00°19'57"W
L55 BC	34.00'	N00°19'57"W
L56 BC	15.50'	N00°19'57"W
L57 BC	18.00'	N89°40'03"E
L58 BC	16.19'	N00°19'57"W
L59 BC	6.00'	N00°19'57"W
L60 BC	254.00'	N89°40'03"E
L61 BC	15.88'	N00°20'20"W
L62 BC	100.00'	N89°39'40"E
L63 BC	16.50'	N00°20'20"W
L64 BC	16.00'	N00°20'20"W
L65 BC	33.00'	S89°39'40"W
L66 BC	221.79'	N04°15'03"E
L67 BC	12.00'	N89°40'03"E
L68 BC	1.20'	S89°40'03"W
L69 BC	159.83'	N00°19'57"W
L70 BC	1.20'	N89°40'03"E
L71 BC	18.50'	N89°40'03"E
L72 BC	71.85'	S04°15'03"E
L73 BC	16.74'	N89°40'03"E
L74 BC	16.50'	N89°40'03"E
L75 BC	78.89'	N00°19'57"W
L76 BC	62.52'	N00°19'57"W
L77 BC	7.76'	S57°55'16"E
L78 BC	9.11'	S57°55'16"E
L79 BC	13.67'	N89°40'03"E
L80 BC	15.91'	N84°29'39"E
L81 BC	3.41'	N00°19'57"W
L82 BC	2.31'	N00°19'57"W
L83 BC	42.50'	N89°40'03"E
L84 SW	29.15'	S30°37'53"W
L85 SW	39.75'	N00°19'57"W
L86 SW	4.03'	N44°57'48"W
L87 SW	4.03'	S44°17'54"W
L88 SW	39.75'	N00°19'57"W
L89 SW	86.75'	N89°40'03"E
L90 SW	4.03'	S45°02'12"W
L91 BC	9.00'	N89°40'03"E
L92 BC	14.89'	N00°19'57"E
L93 BC	15.66'	N00°19'57"W

**CURVE TABLE**

CURVE	DELTA	RADIUS	LENGTH	TANGENT
C1 BC	90°00'00"	15.00'	23.56'	15.00'
C2 BC	90°00'00"	25.00'	39.27'	25.00'
C3 BC	88°54'35"	15.00'	23.28'	14.72'
C4 BC	64°54'14"	25.00'	28.17'	15.80'
C5 BC	26°27'09"	40.50'	18.70'	9.52'
C6 BC	13°11'49"	40.50'	9.33'	4.68'
C7 BC	90°00'00"	25.00'	39.27'	25.00'
C8 BC	90°00'00"	15.00'	23.56'	15.00'
C9 BC	90°00'00"	1.50'	2.36'	1.50'
C10 BC	90°00'00"	1.50'	2.36'	1.50'
C11 BC	67°58'32"	10.00'	11.86'	6.74'
C12 BC	112°01'28"	2.00'	3.91'	2.97'
C13 BC	93°54'43"	5.45'	8.93'	5.84'
C14 BC	87°29'01"	10.00'	15.27'	9.57'
C15 BC	93°36'24"	2.00'	3.27'	2.13'
C16 SW	94°16'33"	10.00'	16.45'	10.78'
C17 SW	79°45'21"	25.00'	36.19'	21.72'
C18 SW	96°19'33"	2.00'	3.36'	2.23'
C19 BC	180°00'00"	2.50'	7.85'	-
C20 BC	95°24'48"	2.00'	3.33'	2.20'
C21 BC	13°43'26"	28.50'	6.83'	3.43'
C22 BC	70°51'46"	10.00'	12.37'	7.11'
C23 SW	97°19'50"	3.00'	5.10'	3.41'
C24 SW	86°35'16"	28.50'	43.07'	26.85'
C25 SW	05°23'27"	532.19'	50.07'	25.06'
C26 BC	95°23'19"	1.00'	1.66'	1.10'
C27 BC	80°41'35"	19.50'	27.46'	16.56'
C28 BC	90°00'00"	8.00'	12.57'	8.00'
C29 BC	180°00'00"	4.00'	12.57'	18.00'
C30 BC	90°00'00"	18.00'	28.27'	18.00'
C31 SW	90°00'00"	27.50'	43.20'	27.50'
C32 BC	90°00'00"	23.00'	36.13'	23.00'
C33 BC	180°00'00"	3.50'	11.00'	-
C34 BC	180°00'00"	2.00'	6.28'	-
C35 BC	98°51'00"	1.50'	2.59'	1.75'
C36 BC	81°09'00"	27.50'	38.95'	23.55'
C37 BC	90°00'00"	3.00'	4.71'	3.00'
C38 BC	106°16'29"	2.00'	3.71'	2.67'
C39 BC	33°49'17"	10.00'	5.90'	3.04'
C40 BC	50°05'46"	43.00'	37.60'	20.10'
C41 SW	90°00'00"	24.50'	38.48'	24.50'
C42 BC	90°00'00"	5.00'	7.85'	5.00'
C43 SW	05°23'27"	532.19'	50.07'	25.06'
C44 BC	90°00'00"	2.50'	3.93'	2.50'
C46 BC	19°20'42"	8.00'	2.70'	1.36'
C47 BC	47°27'27"	8.00'	6.63'	3.52'
C48 BC	95°10'24"	3.00'	4.98'	3.28'
C49 BC	90°00'00"	3.00'	4.71'	3.00'
C50 BC	180°00'00"	1.50'	4.71'	-
C51 BC	73°56'57"	19.00'	24.52'	14.30'

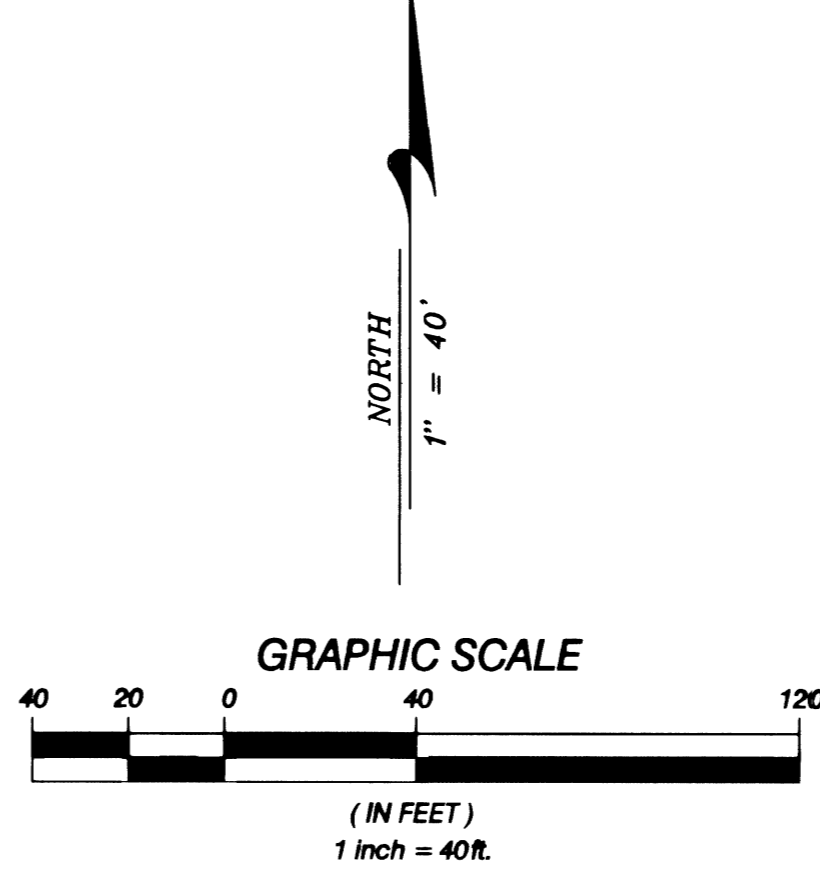

**LEGEND**

- PROPERTY LINE
- RIGHT OF WAY
- EXISTING CURB
- EXISTING CURB
- PROPOSED CURB
- EDGE OF PAVEMENT
- EXISTING BLOCK WALL
- ASPHALTIC CONCRETE
- BACK OF CURB
- BLOCK WALL
- CURB & GUTTER
- CENTERLINE
- DRIVEWAY
- EDGE OF PAVEMENT
- EXISTING
- FINISH GRADE
- FIRE HYDRANT
- FLOW LINE
- GRADE BREAK
- HIGH POINT
- PROPERTY LINE
- STREET LIGHT
- MANHOLE
- STORM DRAIN DROP INLET
- STATION
- SIDEWALK
- TOP BACK OF CURB
- TOP OF CURB
- TOP OF MANHOLE
- VALLEY GUTTER
- TRANSFORMER

**Call before you Dig.**  
 1-800-227-2000  
 (48 hrs. Advance Notice Required)

**Call before you OVERHEAD**  
 1-702-569-6111  
 NEVADA POWER ENVIRONMENT AND SAFETY SERVICES DEPARTMENT

**PECCOLE ENTERPRISES, LTD**  
 8238 W. CHARLESTON BLVD., LAS VEGAS, NEVADA 89117  
 CONTACT: ROB PECCOLE, JR. PHONE: 366-9140 FAX: 366-9217

**JFR Associates Ltd.**  
 4880 W. UNIVERSITY, SUITE B-2 PH (702) 876-2341  
 LAS VEGAS, NEVADA 89103 FAX (702) 876-8395

**HORIZONTAL CONTROL PAN - B**

**KOHL'S DEPARTMENT STORES, INC.**  
 CHARLESTON DURANGO COMMERCIAL CENTER  
 CITY OF LAS VEGAS, NEVADA

DRAWN BY: DF  
 DESIGNED BY:  
 CHECKED BY:  
 PROJECT NO: 224-02-007  
 SCALE: HORIZ: 1"=40' VERT: 1"=10'

RESE P. JARRELL  
 EXP. 6/30/03

**C11**

SHEET 11 of 11 SHEETS

107-V3630