

**BASIS OF BEARINGS**  
 SOUTH 89°32'14" EAST, BEING THE BEARING ON THE LINE BETWEEN CLARK COUNTY G.I.S. MONUMENT 801 AND CLARK COUNTY G.I.S. MONUMENT 803. SAID BEARING IS BASED UPON THE NORTH AMERICAN DATUM OF 1983, PUBLISHED VALUES AS SHOWN BY THE CLARK COUNTY DEPARTMENT OF PUBLIC WORKS SURVEY TITLED "LAS VEGAS VALLEY GEODETIC CONTROL NETWORK", RECORDED IN FILE 88, PAGE 53 OF SURVEYS IN THE CLARK COUNTY RECORDER'S OFFICE, CLARK COUNTY, NEVADA.

**SURVEYOR'S CERTIFICATE**  
 I, DANNY E. HILL, A PROFESSIONAL LAND SURVEYOR LICENSED IN THE STATE OF NEVADA, CERTIFY THAT THIS MAP IS AN ACCURATE REPRESENTATION OF THE LANDS SURVEYED UNDER MY DIRECT SUPERVISION. ALL MONUMENTS FOUND OR SET ARE CORRECTLY SHOWN, OCCUPY THE POSITIONS INDICATED AND ARE SUFFICIENT TO ENABLE THE RETRACEMENT OF THE SURVEY, THE LANDS LIE WITHIN SECTION 13, 14, 23 & 24, TOWNSHIP 19 SOUTH, RANGE 60 EAST, M.D.M., CLARK COUNTY, NEVADA.



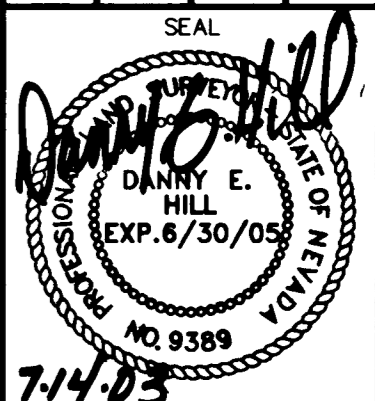
DANNY E. HILL  
 PROFESSIONAL LAND SURVEYOR  
 NEVADA LICENSE NO. 9389

POINT #	NORTHING	EASTING	ELEVATION	DESCRIPTION
120	97365.6440	49968.1020	2314.55	AC PLS 6030
121	98682.8040	49983.9890	2316.73	AC PLS 9047
122	100000.0020	50000.0000	2322.02	BC 1/4 23-24 PLS 5094
123	101341.0940	50014.7560	2327.30	AC PLS 7190
124	102011.8446	50022.7098	2330.27	ILL ALCAP
125	102682.8820	50030.6670	2332.71	BRASS STEM
126	102758.5130	51328.1740	2329.36	PK NAIL
127	101413.0280	51326.5860	2323.31	AC PLS 9047
128	100068.1300	51324.9840	2317.79	ILL AC LEON/DOS
129	98741.7630	51323.2770	2311.84	ILL AC LEON/ROME
130	97415.3890	51321.6470	2307.87	ILL AC LEON/CENTENN
131	102676.5570	48708.7410	2339.28	AC RLS1803
132	102008.4010	48705.2020	2335.16	REBAR
133	101342.6600	48693.1190	2333.41	PK DORRELL/MAVERICK
136	98692.6700	48662.8390	2321.34	AC PLS9047
137	97375.6810	48647.2070	2317.20	AC PLS9047
138	103993.8206	50045.4123	2338.92	BC S1/16 S14-S13 PLS 11175
139	105304.6230	50060.1580	2343.84	BC 1/4 S14-S13 PLS 11175
140	105524.0140	52558.1460	2332.64	BC C1/4 S13 PLS 11175
141	104098.7890	51297.2010	2332.53	AC PLS 11175
142	104099.6870	51314.8430	2332.44	AC PLS 11175
143	105313.0560	48730.1480	2350.37	AC PLS 7004
144	103994.8250	48719.5300	2342.74	PC PLS 5269
145	95991.1254	49844.9358	2310.75	BC N1/16 S26-25 PLS 7008
146	94616.4440	49721.7550	2305.92	BC 1/4 S26-25 PLS 7008
147	94615.3520	49723.1750	2306.34	AC PLS 4046
148	94624.3360	51056.4860	2300.98	AC PLS 7755
149	96017.4910	51093.6210	2305.38	AC PLS 9962
150	99927.0400	49968.9920	2321.98	COLV BM 5LV90 23E4
161	94725.1350	48498.5930	2309.12	AC ILL

- LEGEND**
- ⊙ MONUMENTS FOUND AS SHOWN AND DESCRIBED
  - ▲ CONTROL POINT AS DESCRIBED
  - x CALCULATED POSITION
  - ① CONTROL POINT #
  - CENTERLINE
  - RIGHT OF WAY LINE
  - SECTION LINE
  - - - QUARTER LINE
  - - - SIXTENTH LINE
  - - - CLARK COUNTY / CITY OF LAS VEGAS BOUNDARY
  - - - MATCH LINE

**BENCHMARK**  
 CITY OF LAS VEGAS 5LV90 23E4  
 RIVET & PLATE IN CONCRETE PAD (MAILBOX), SOUTHWEST CORNER OF DEER SPRINGS WAY & JONES BOULEVARD  
 ELEVATION = 2321.98 U.S. SURVEY FEET (NAVD '88)  
 707.7414 METERS (NAVD '88)

61696

DEPARTMENT OF PUBLIC WORKS 400 EAST STEWART LAS VEGAS NEVADA, NV 89101 (702) 229-6276	G.C. WALLACE, INC. Engineers/Planners/Surveyors SUITE 1400 400 EAST STEWART LAS VEGAS, NEVADA 89101 TELEPHONE: (702) 391-2881 FAX: (702) 391-2899	 	<b>MONUMENTATION AND HORIZONTAL CONTROL PLAN</b>  <b>JONES BOULEVARD BELTWAY TO ELKHORN ROAD</b>	SHEET  TITLE	DRAWN BY: JULY
DESIGNED BY: JULY	CHECKED BY: JULY	PROJECT NO: 412.414	SCALE: 1" = 200' HOR VERT	 7-14-05	SHEET <b>G7</b> 7 of 74 SHEETS DRAWING NO. <b>107-V3677</b>