


DETAIL "E" SLACK LOWER - S/O DORRELL LN.
VIEW TO WEST
NTS

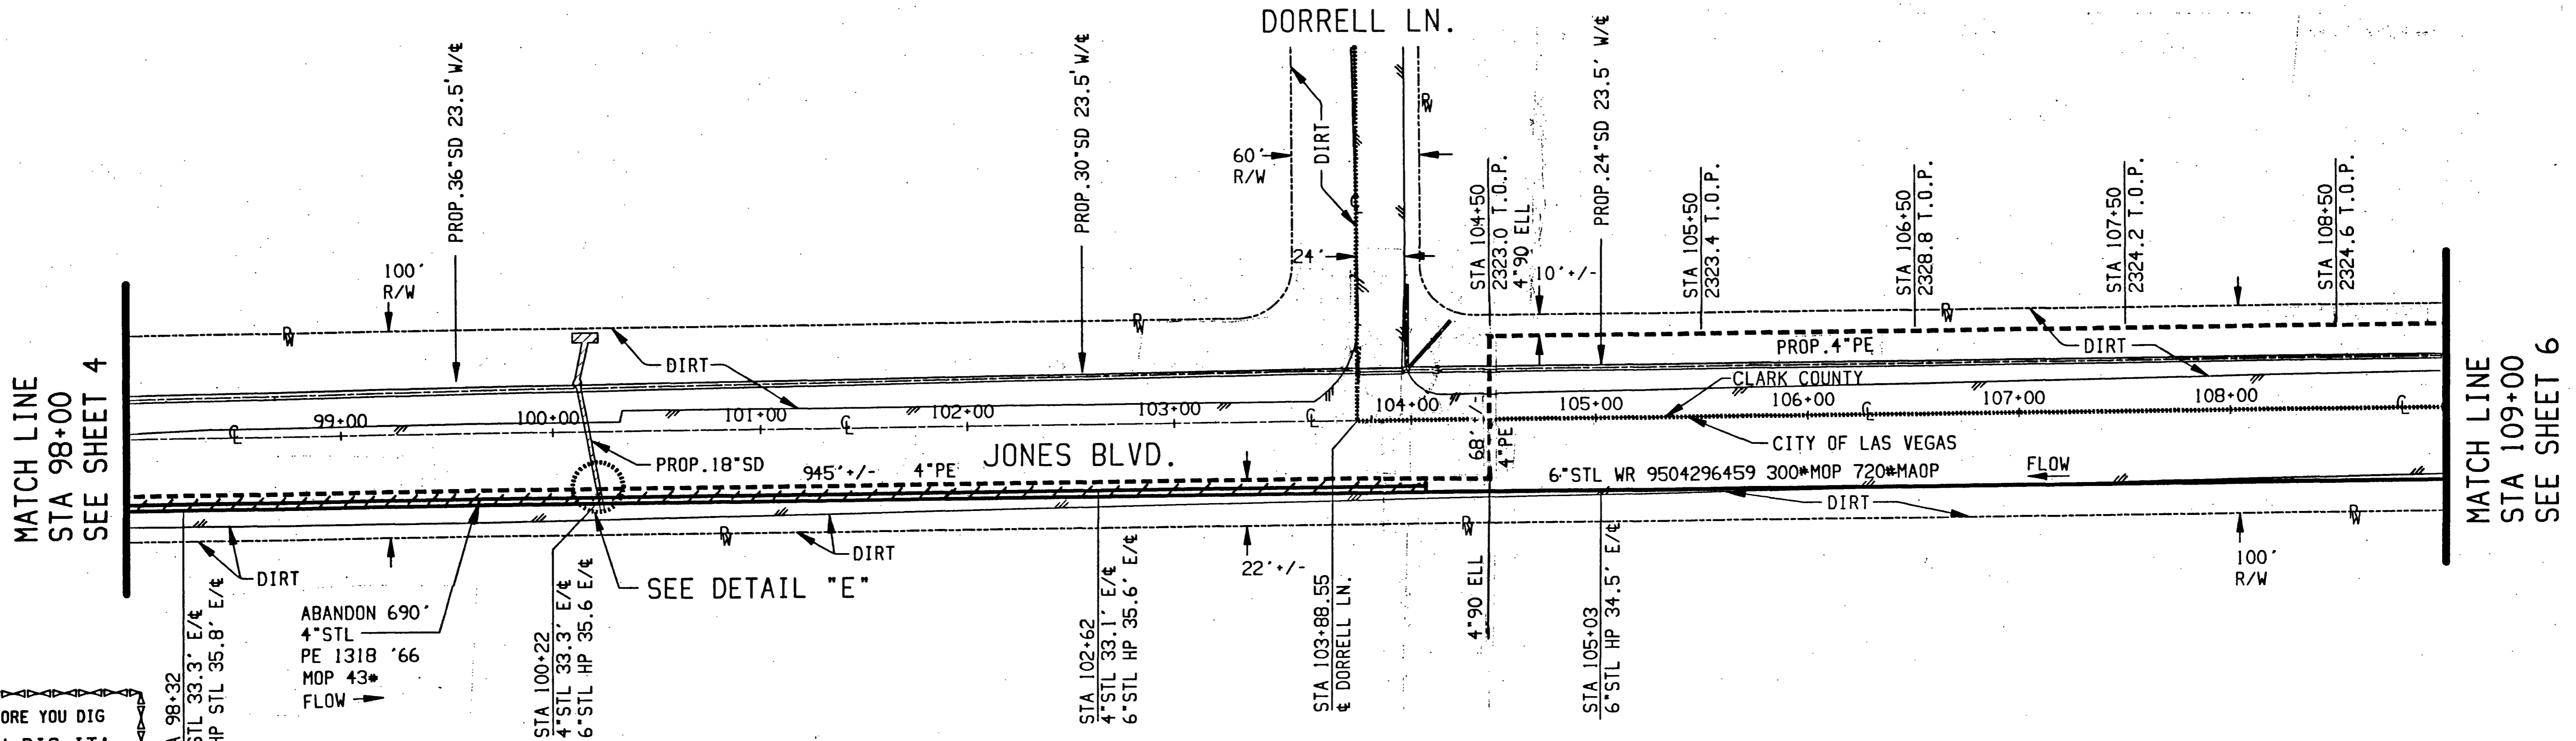

MATCH LINE
STA 98+00
SEE SHEET 4

MATCH LINE
STA 109+00
SEE SHEET 6

CALL BEFORE YOU DIG
CAN YOU DIG IT!
1-800-227-2600
(48hrs. Advance Notice Required)

AREA 1 LV 3

6132
Southwest Gas Corporation

NO.	DESCRIPTION	BY	DATE	APPV.

UNIT NO.	UNIT TYPE	INSTL.	RET.	INSTL.	RET.

PROPERTY INITIALS

AS-BUILT DRAWING-PRESSURE TEST DATA		
PIPE DIA.	TEST MEDIUM	TEST METHOD
PIPE LENGTH	<input type="checkbox"/> AIR	<input type="checkbox"/> GAUGE
PIPE TYPE	<input type="checkbox"/> NITROGEN	<input type="checkbox"/> CHART
M.H. DURATION	<input type="checkbox"/> WATER	<input type="checkbox"/> GAUGE / PRESS REC SR
	<input type="checkbox"/> SOAP	
TEST PRES. (PSIG)	START	END
TIME		
DATE		
PERFORMED BY		

VISUAL INSPECTION CERTIFICATION	
I HAVE VISUALLY INSPECTED ALL HEATED FUSIONS, SOLVENT CEMENT, MECHANICAL JOINTS, AND WELDS THAT I HAVE PERFORMED	
NAME	DATE
AS-BUILTS ACCEPTED BY	DATE
POSTED BY	DATE
POSTING OC'D BY	DATE

CONSTRUCTION	
INSPECTOR	
FOREMAN	
REVIEWED BY	
PERMIT INFORMATION	
Tax Code Area-02-0200	
CITY OF LAS VEGAS	
Tax Code Area-02-0125	
CLARK COUNTY	

ISOLATION AREA	V. R. NO.
96	0308676649
LOCATION	ATLAS *TILE *
	x606y556
	x606y558
	x606y560
	x606y554

ENGINEER/TECHNICIAN		PHONE
BOB MIDDAG		365-2071
ACCOUNT REP.		PHONE
BRAD ROCKWELL		702-804-2179
SHEET NO. 5 OF 7	SCALE 1" = 40'	DATE 8/22/03
DWN. BY R. SKROVE	CHKD. BY	APPV. BY
TITLE		107V 3677-SW 6
F-CLV-JONES BLVD. IMPROVEMENTS. 4" PE		ROME BLVD. TO ELKHORN RD.
		FILENAME: 21_0308676649