


DETAIL "F" SLACK LOWER - N/O WITTIG AVE.  
VIEW TO WEST  
NTS

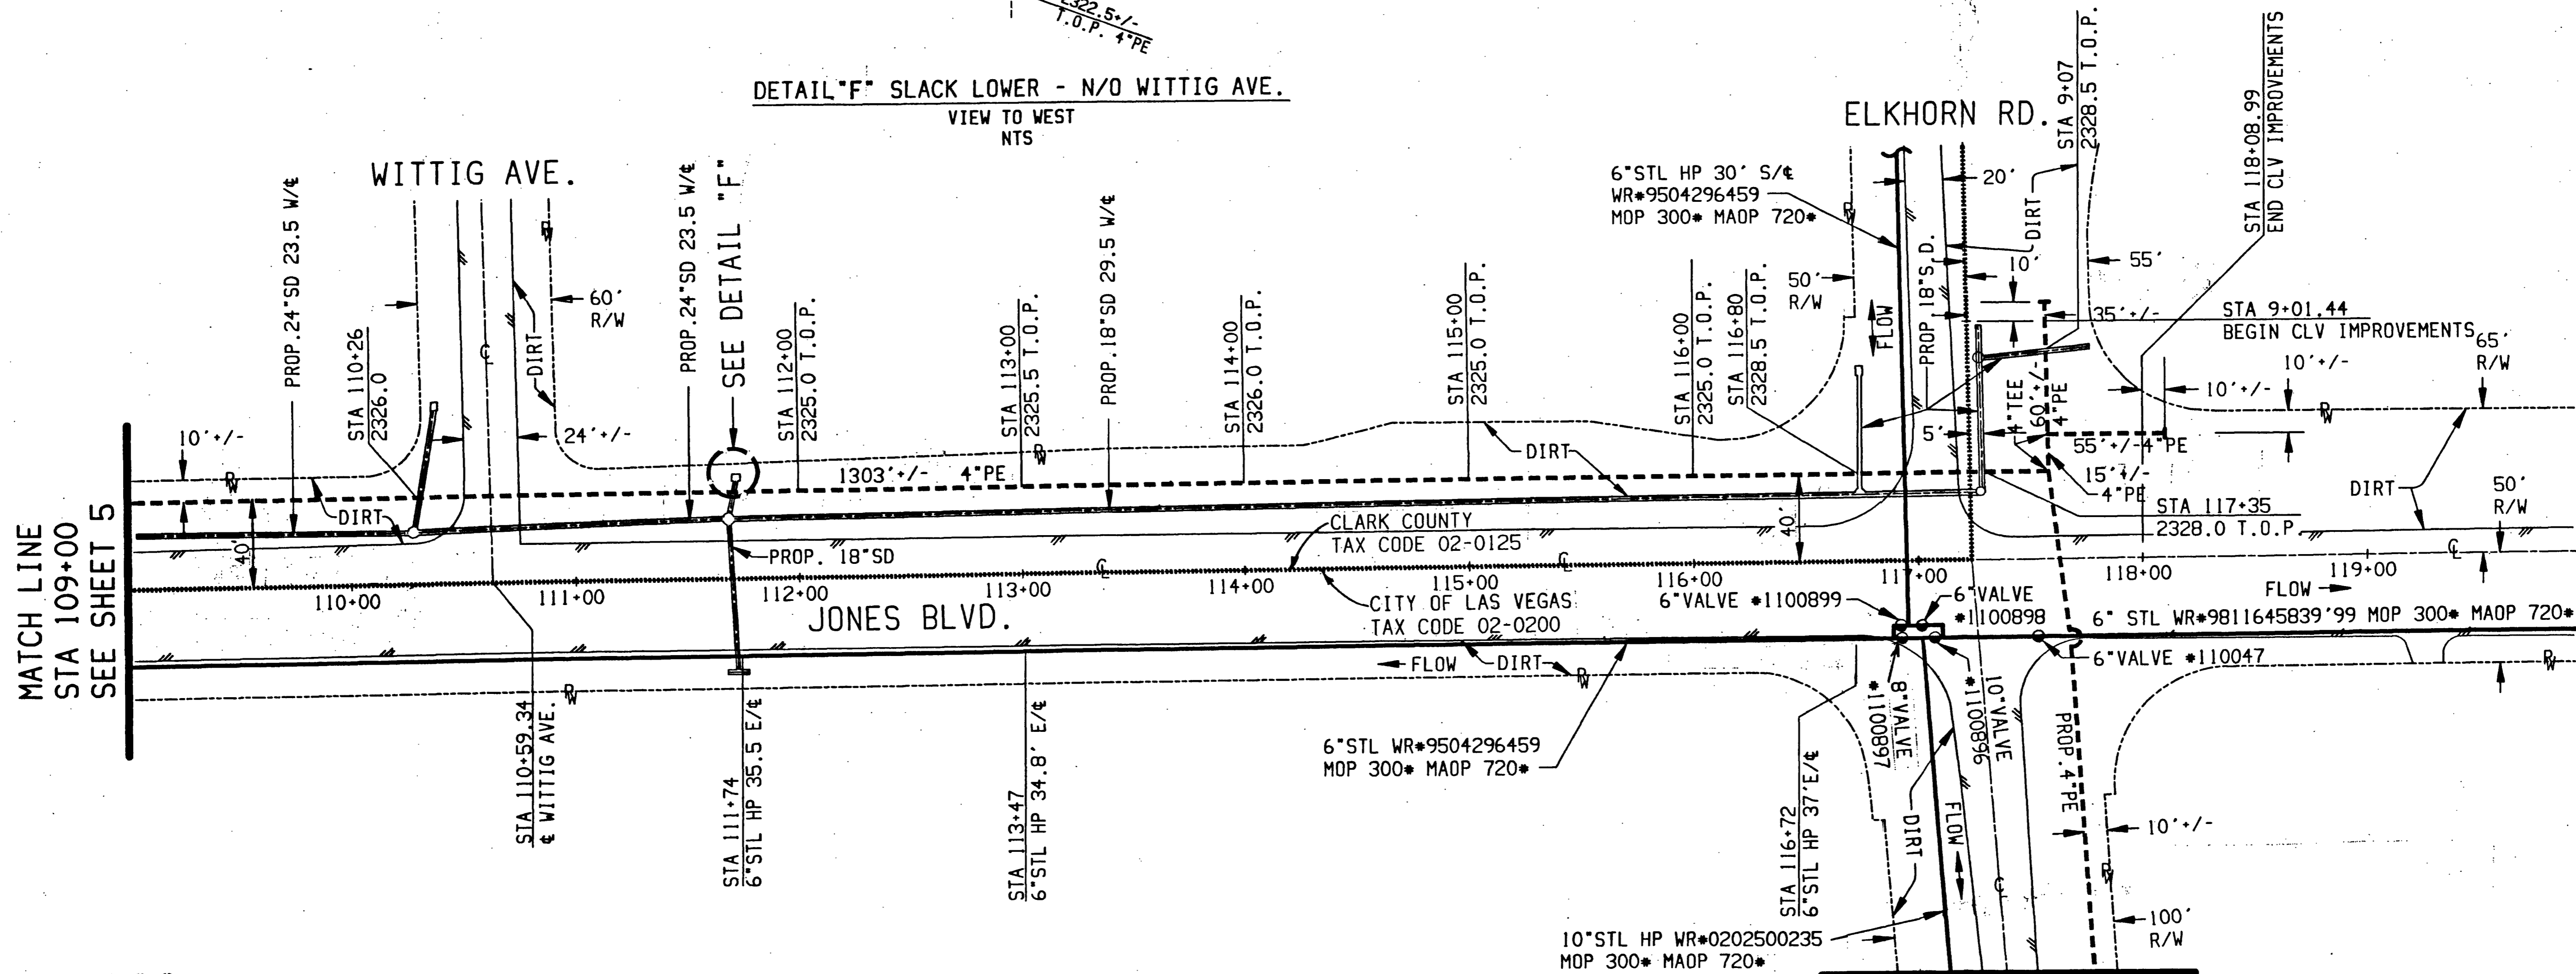

MATCH LINE  
STA 109+00  
SEE SHEET 5

MATCH LINE  
STA 12+00  
SHEET 7

CALL BEFORE YOU DIG  
CAN YOU DIG IT!  
1-800-227-2600  
(48hrs. Advance Notice Required)

AREA 1 LV 3

<b>REVISIONS</b> 61783 		<b>AS-BUILT DRAWING-PRESSURE TEST DATA</b> PIPE DIA. _____ TEST MEDIUM _____ TEST METHOD _____ PIPE LENGTH _____ <input type="checkbox"/> AIR <input type="checkbox"/> CHANGE <input type="checkbox"/> NITROGEN <input type="checkbox"/> CHART PIPE TYPE _____ <input type="checkbox"/> WATER <input type="checkbox"/> GAUGE/ <input type="checkbox"/> SOAP PRESS REC SN# _____ MIN. DURATION _____ START _____ END _____ TEST PRES. (PSIG) _____ TIME _____ DATE _____ PERFORMED BY _____		<b>VISUAL INSPECTION CERTIFICATION</b> I HAVE VISUALLY INSPECTED ALL HEATED FUSIONS, SOLVENT CEMENT, MECHANICAL JOINTS, AND WELDS THAT I HAVE PERFORMED. NAME _____ DATE _____ AS-BUILTS ACCEPTED BY _____ DATE _____ POSTED BY _____ DATE _____ POSTING O'D BY _____ DATE _____		<b>CONSTRUCTION</b> INSPECTOR _____ FOREMAN _____ REVIEWED BY _____ PERMIT INFORMATION Tax Code Area-02-0200 CITY OF LAS VEGAS Tax Code Area-02-0125 CLARK COUNTY		<b>ISOLATION AREA</b> 96 <b>W. R. NO.</b> 0308676649 <b>LOCATION</b> ATLAS *TILE* *606y556 *606y558 *606y560 *606y554		<b>ENGINEER/TECHNICIAN</b> BOB MIDDAG PHONE 365-2071 <b>ACCOUNT REP.</b> BRAD ROCKWELL PHONE 702-804-2179 <b>PROJECT CONTACT</b> BRAD ROCKWELL SHEET NO. 6 OF 7 SCALE 1" = 40' DATE 8/22/03 DWN. BY R. SKROVE CHKD. BY _____ APPVD. BY _____ <b>TITLE</b> F-CLV-JONES BLVD. IMPROVEMENTS. 4" PE ROME BLVD. TO ELKHORN RD. FILENAME: 21_0308676649	
-------------------------------	--	--	--	---	--	---	--	--	--	--	--