

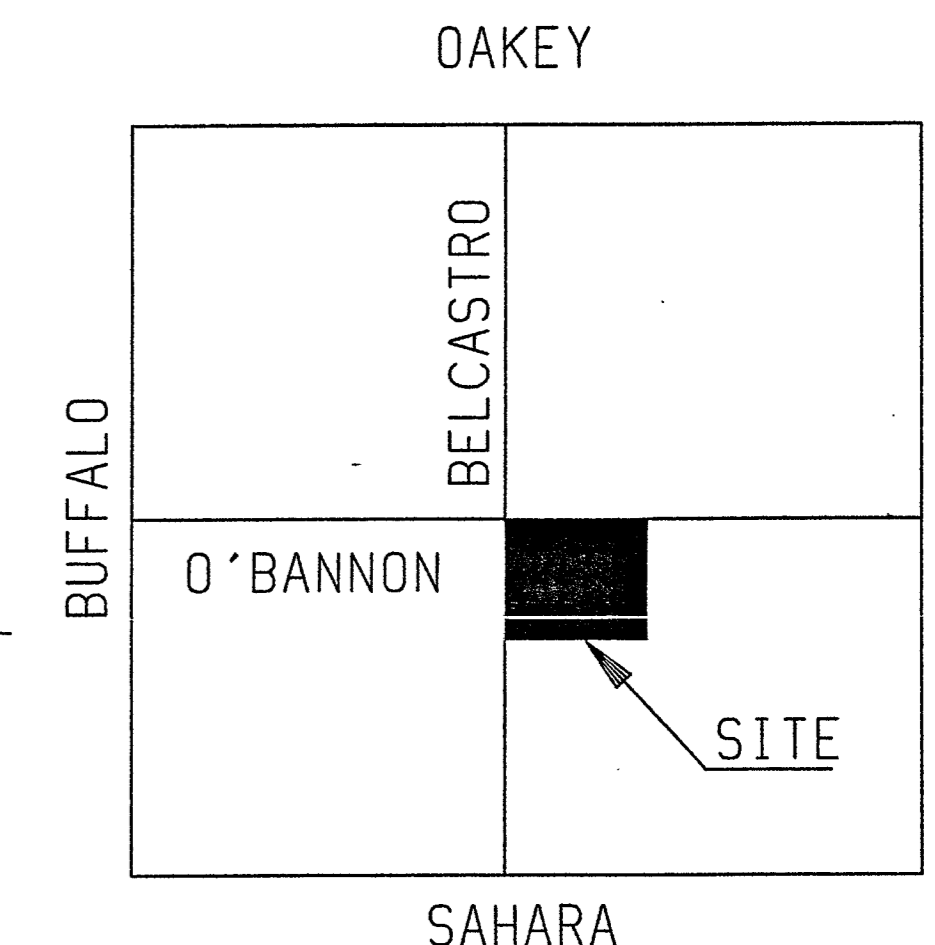


VICINITY MAP
NTS

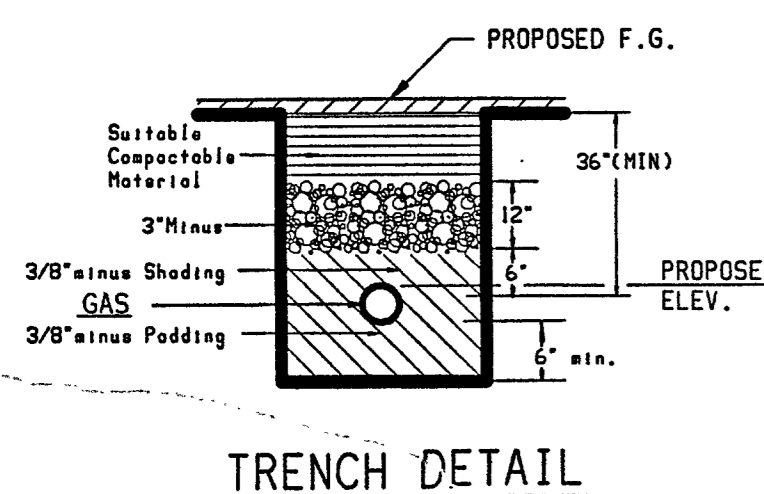

107 U 3741-800S

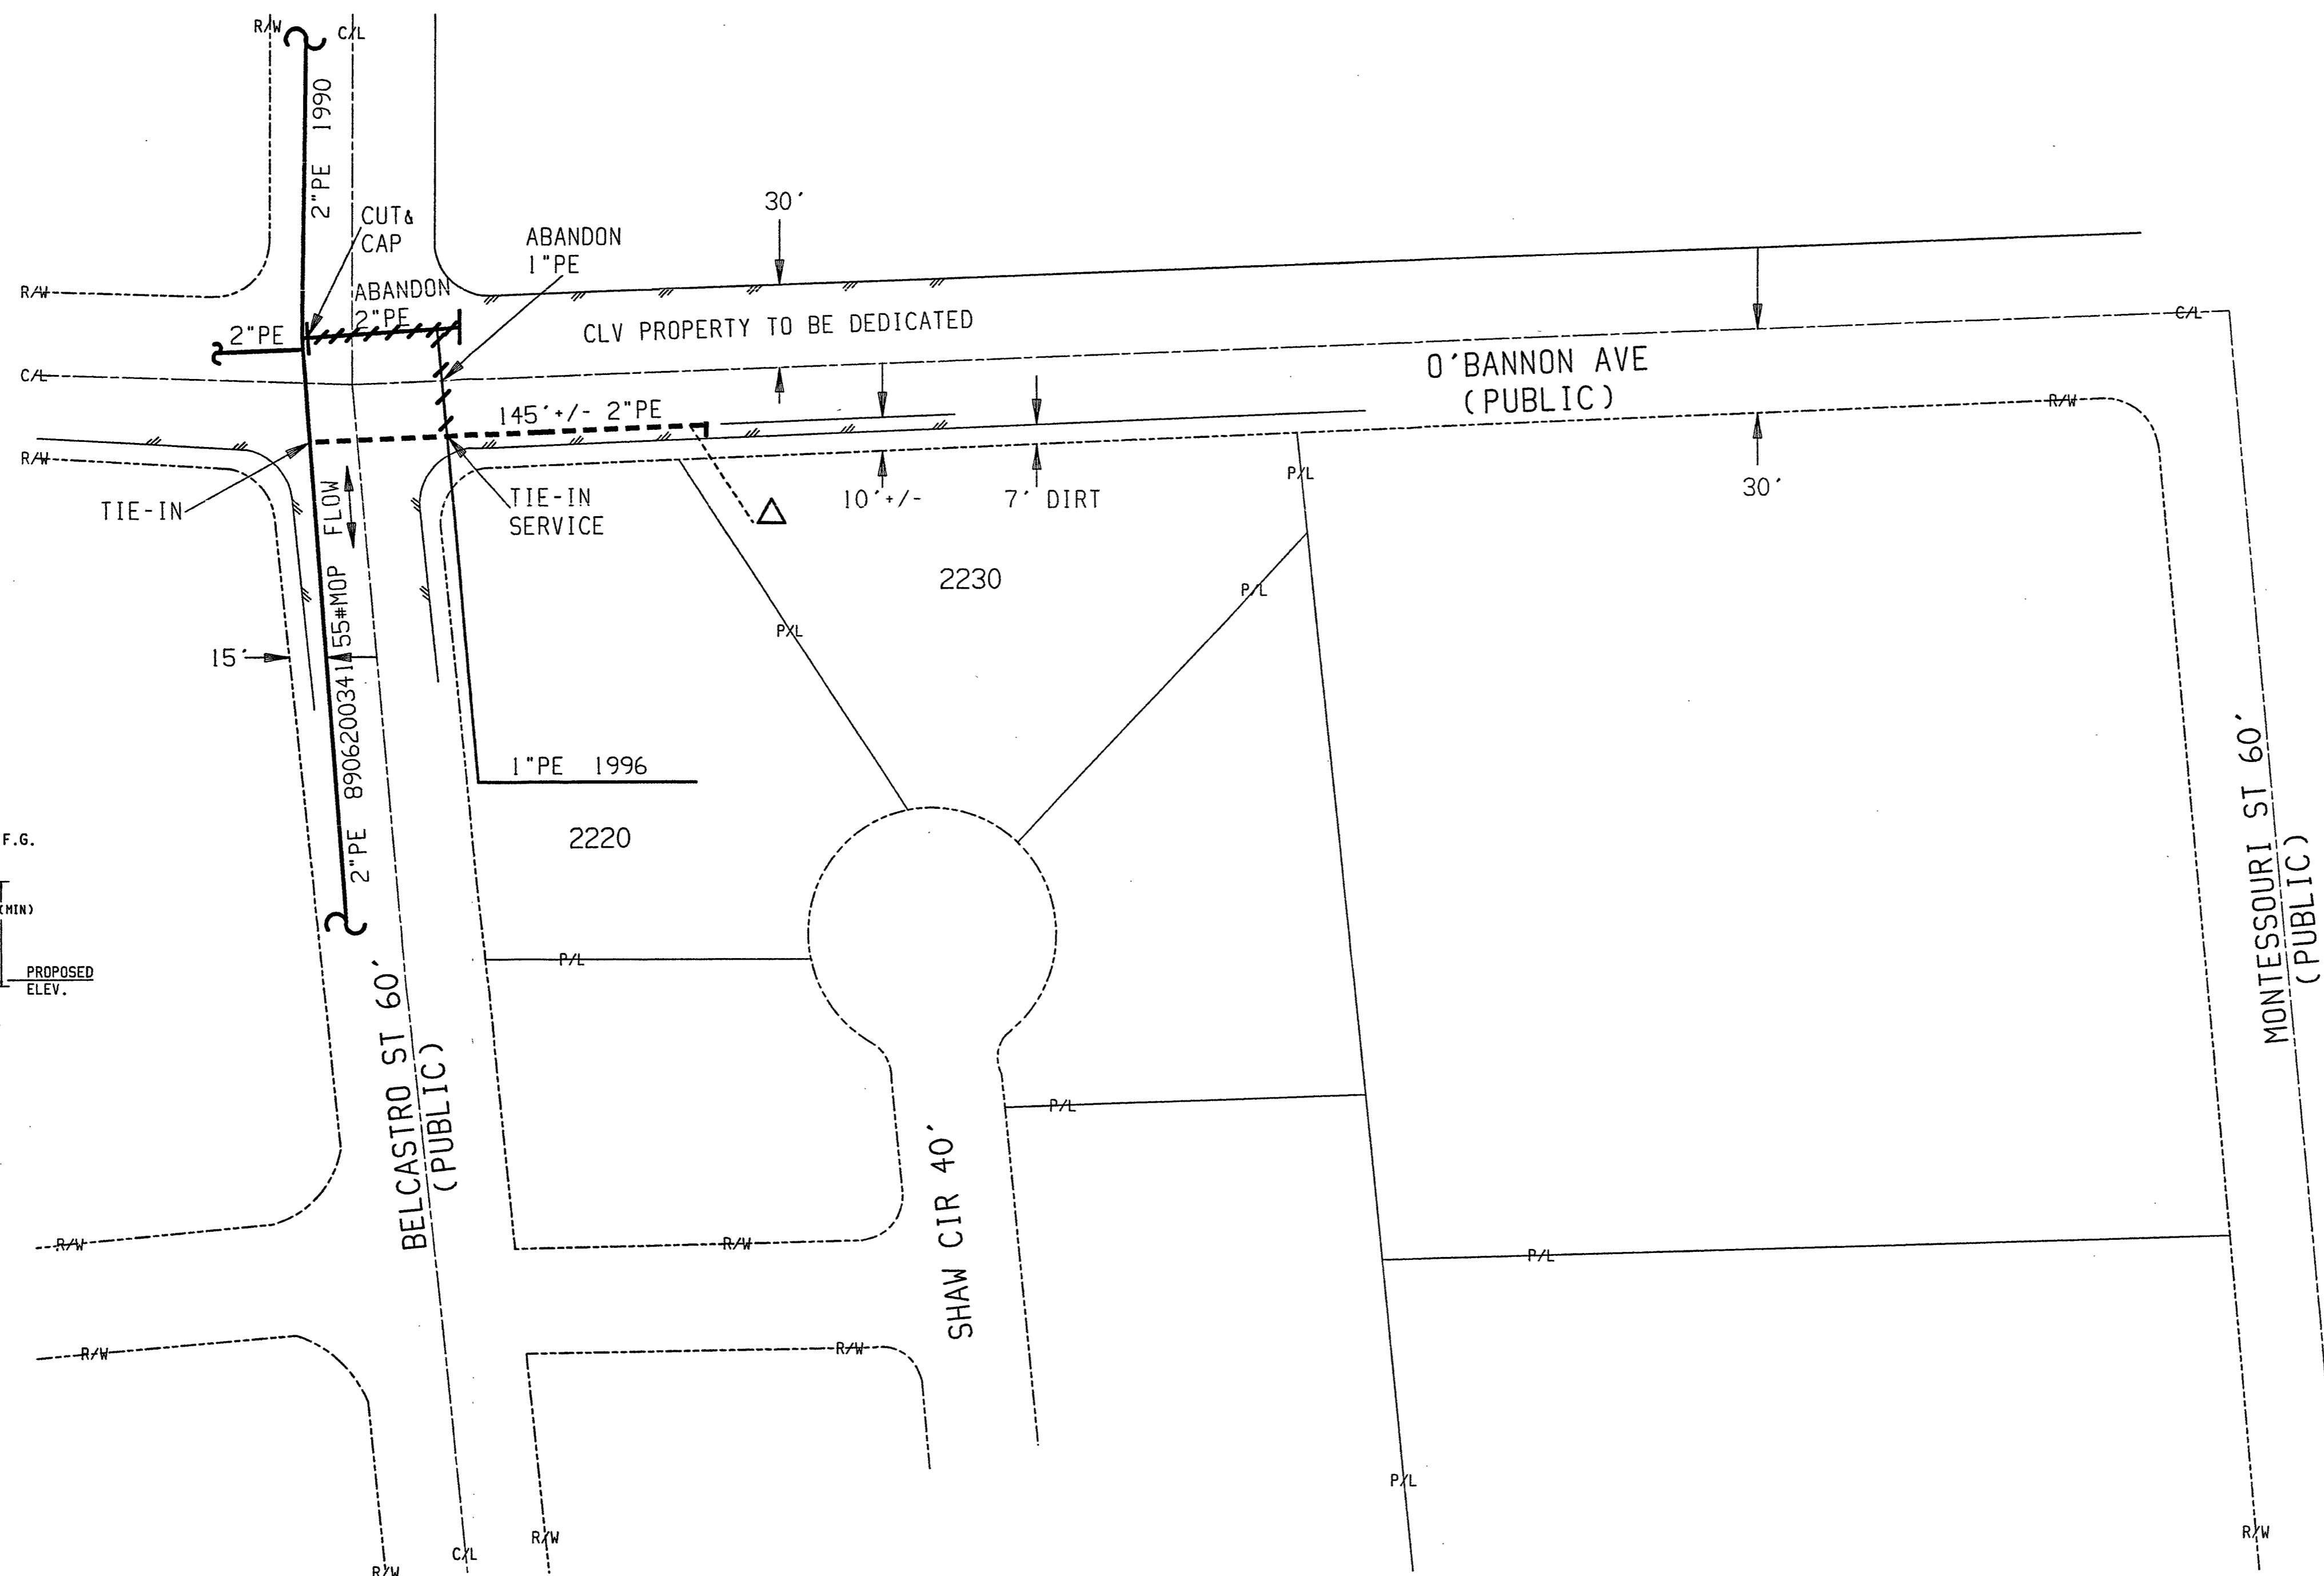

CONSTRUCTION NOTES:

1. Gas Mains shall be purged per operations manual.
2. All pipeline construction shall conform to applicable jurisdiction specifications.
3. Do not scale this drawing.
4. Service to be 1" PE unless otherwise noted.
5. Riser & Meter at this location.
6. Slurry fees required for Belcastro & O'Bannon per Chris Finberg (CLV). (Intersection of Belcastro St & O'Bannon Ave & minimum one travel lane on O'Bannon).

Total footage located in
Public RoW 155' +/-

APPROVALS:

[Signature] 7/2/03
CITY OF LAS VEGAS DATE

Purge Plan was completed in accordance with the Operations Manual Guidelines by:

Name _____ Date _____

CALL BEFORE YOU DIG
CAN YOU DIG IT!
1-800-227-2600
(48Hrs. Advance Notice Required)

LEGEND	
	Proposed gas main
	Existing gas main
	Right of way
	Curb/Gutter

54629
Southwest Gas Corporation

NO.	DESCRIPTION	BY	DATE	APPVD.
3760102	2" PE		145' +/-	55' +/-
3800101	1" PE		30' +/-	40' +/-

AS-BUILT DRAWING-PRESSURE TEST DATA		
PIPE DIA.	TEST MEDIUM	TEST METHOD
PIPE LENGTH	<input type="checkbox"/> AIR	<input type="checkbox"/> GAUGE
PIPE TYPE	<input type="checkbox"/> NITROGEN	<input type="checkbox"/> CHART
MIN. DURATION	<input type="checkbox"/> WATER	<input type="checkbox"/> GAUGE/PRESS REC SN*
	<input type="checkbox"/> SOAP	

VISUAL INSPECTION CERTIFICATION	
I HAVE VISUALLY INSPECTED ALL HEATED FUSIONS, SOLVENT CEMENT, MECHANICAL JOINTS, AND WELDS THAT I HAVE PERFORMED	
NAME	DATE
INSPECTOR	
FOREMAN	
REVIEWED BY	

CONSTRUCTION	
INSPECTOR	
FOREMAN	
REVIEWED BY	

ISOLATION AREA	
9	0304645014
LOCATION	ATLAS */TILE *

ENGINEER/TECHNICIAN	
C DUDAS	PHONE 365-2173
S ARMSTRONG	PHONE 365-2108
ACCOUNT REP.	
PROJECT CONTACT	L KEELER 702-233-2993
SHEET NO. 1 OF 1	SCALE 1" = 40'
DATE	5/19/03
DWN. BY	SCHAEF
CHKD. BY	
APPVD. BY	

PERMIT INFORMATION
Tax Code Area-02-0200
CITY OF LAS VEGAS

x597y508

LETICIA KEELER
O'BANNON & BELCASTRO

LETICIA KEELER Q-3-8 JUN 27 2003