




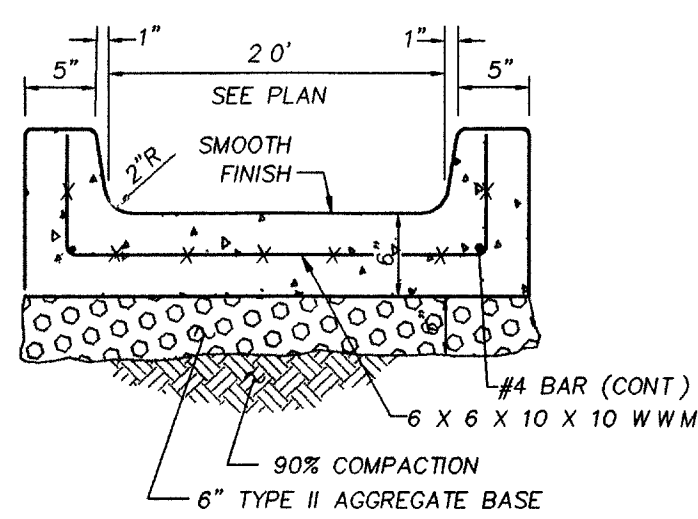

A ON-SITE FLUME
NTS

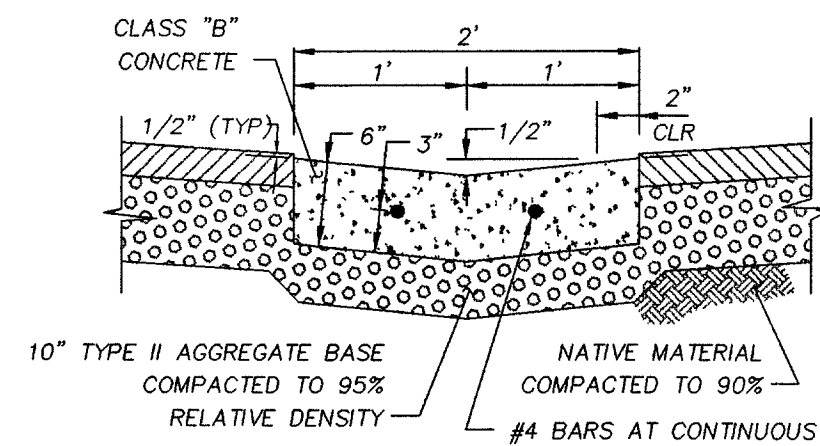


B ON-SITE 2' CONCRETE VALLEY GUTTER
NTS

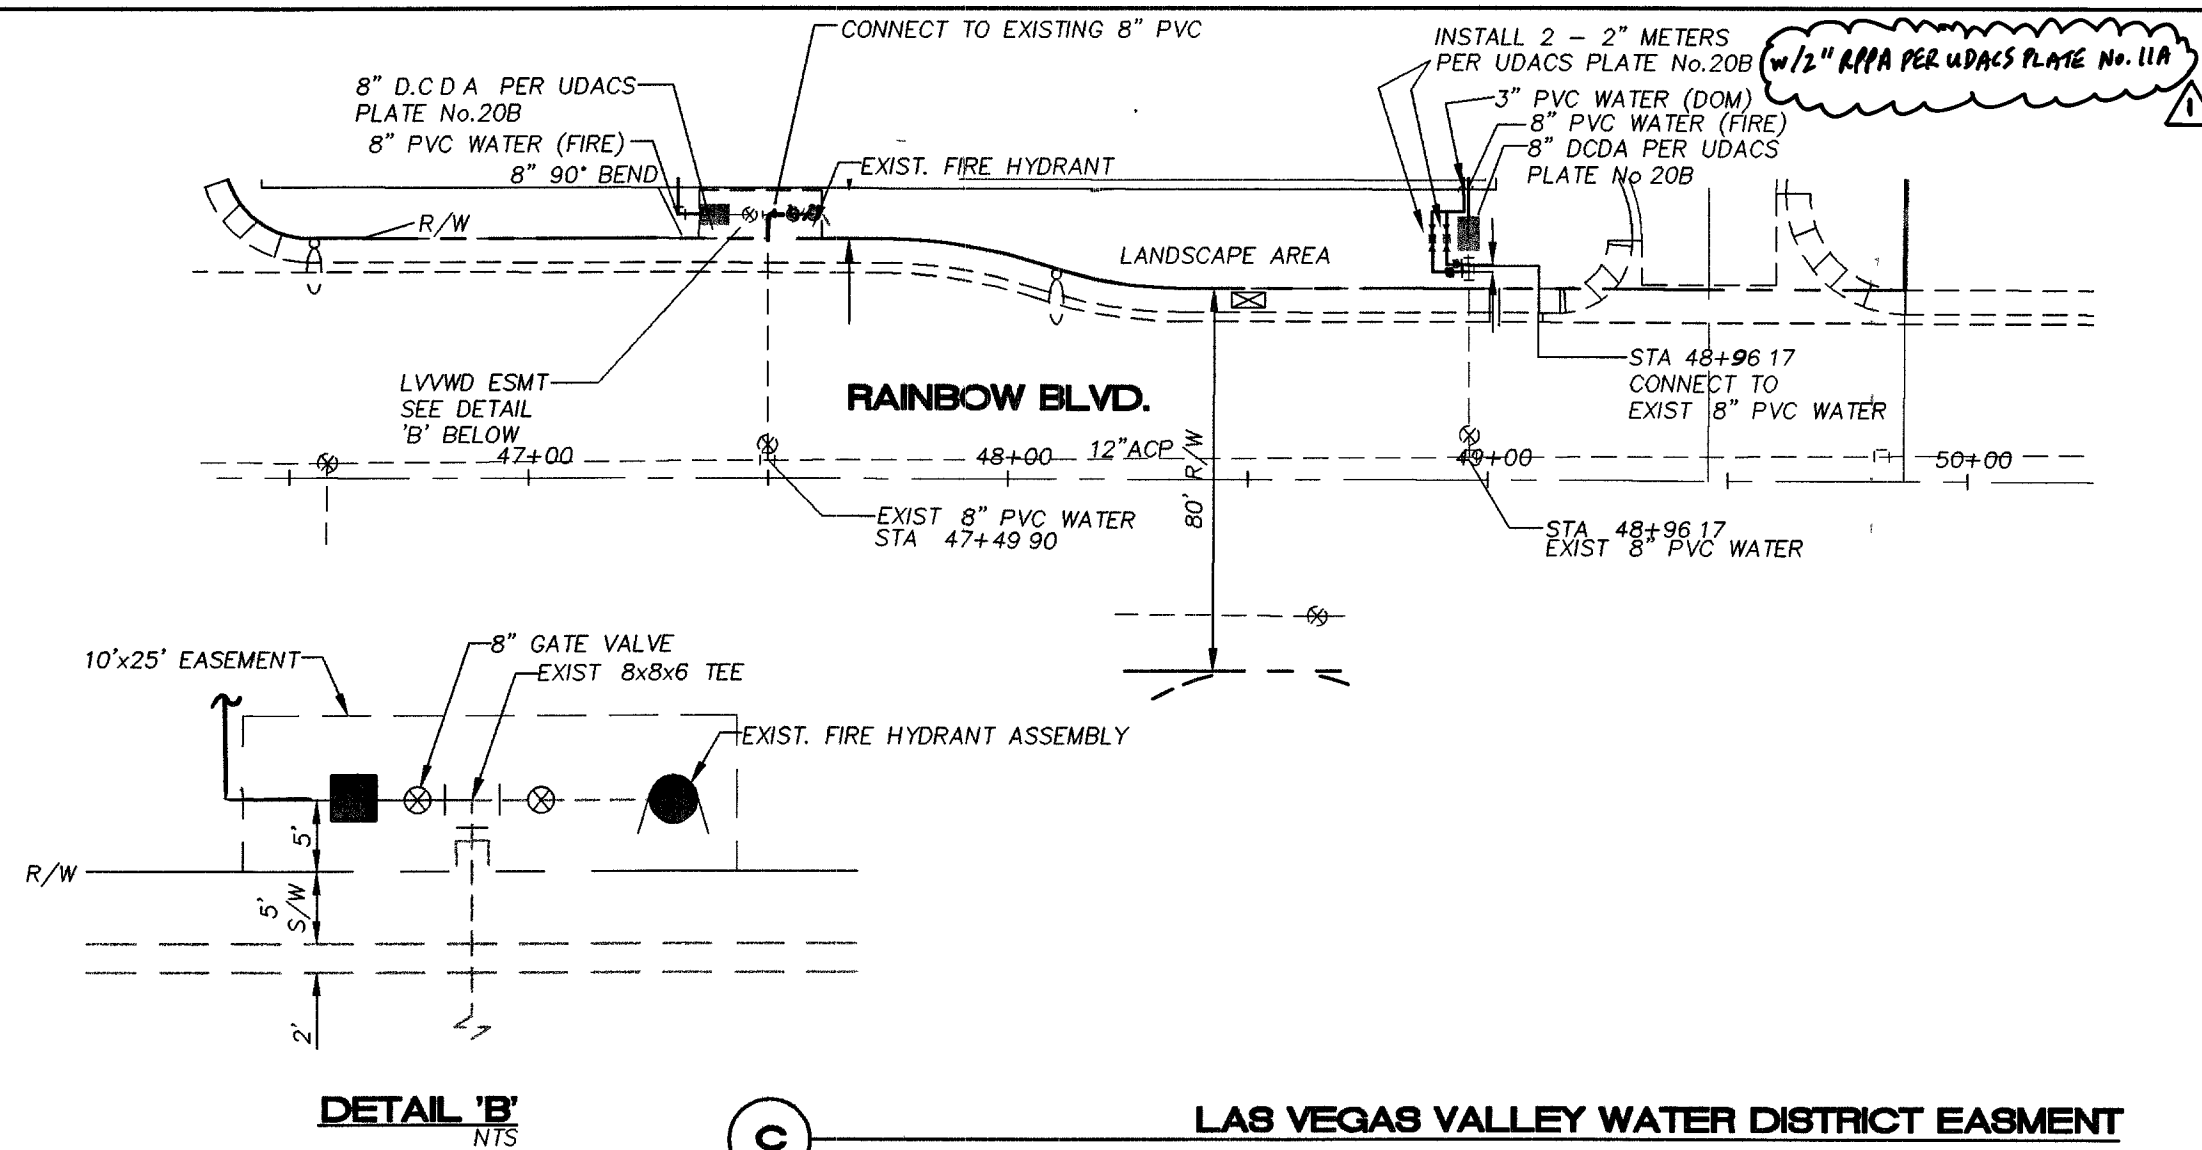


DETAIL 'C'
NTS


LAS VEGAS VALLEY WATER DISTRICT EASEMENT
SCALE: 1"=40'

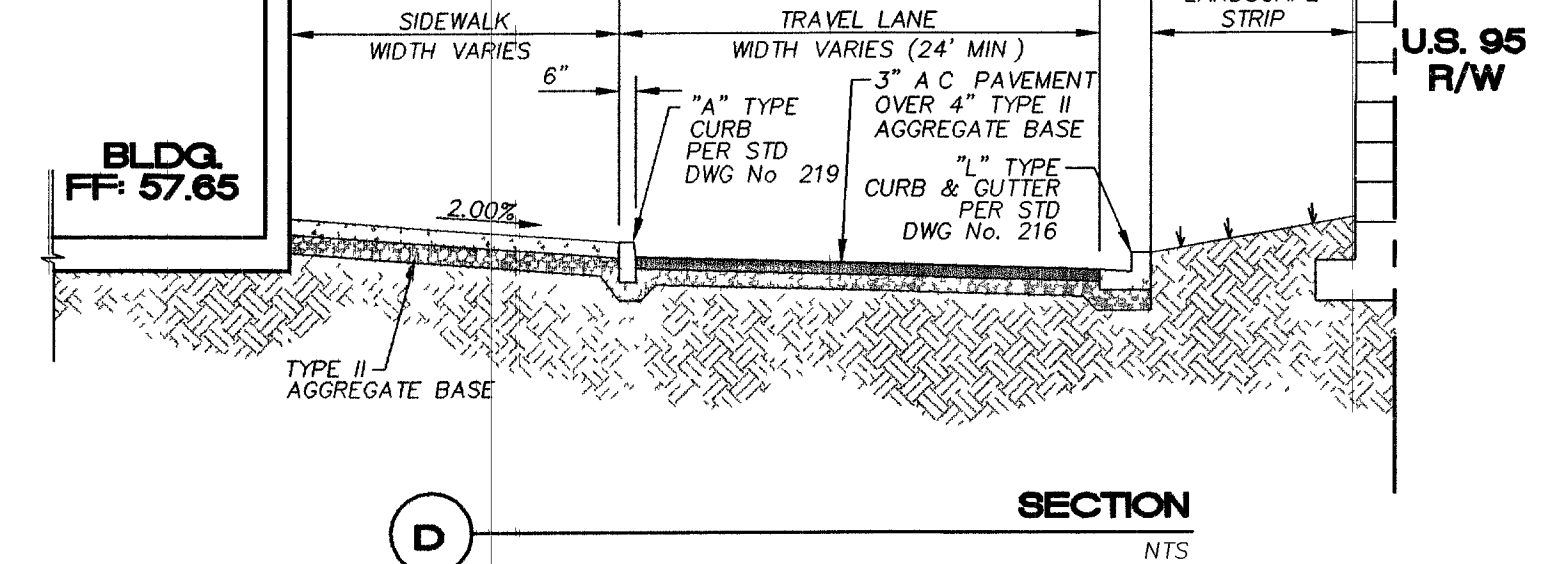


SECTION
NTS

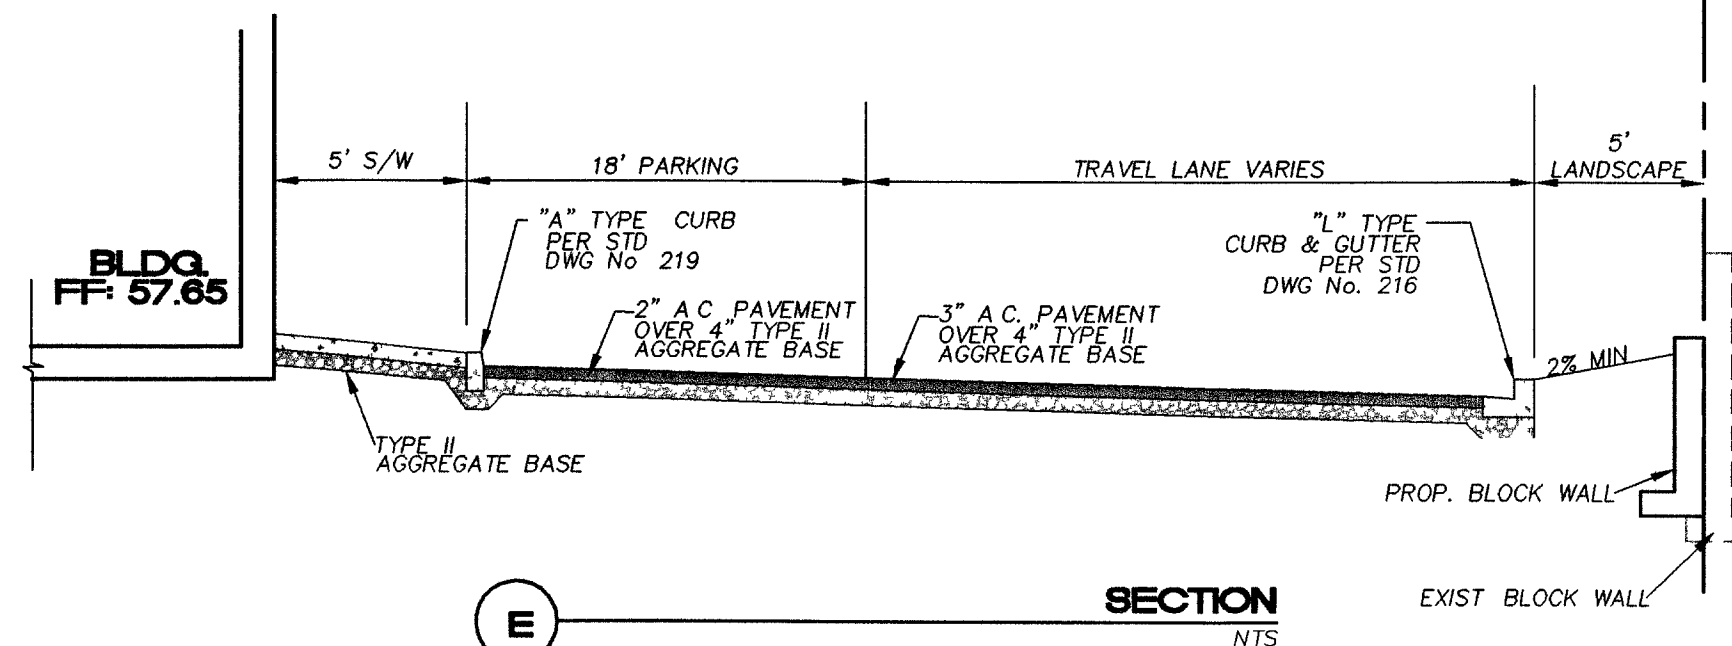


SECTION
NTS

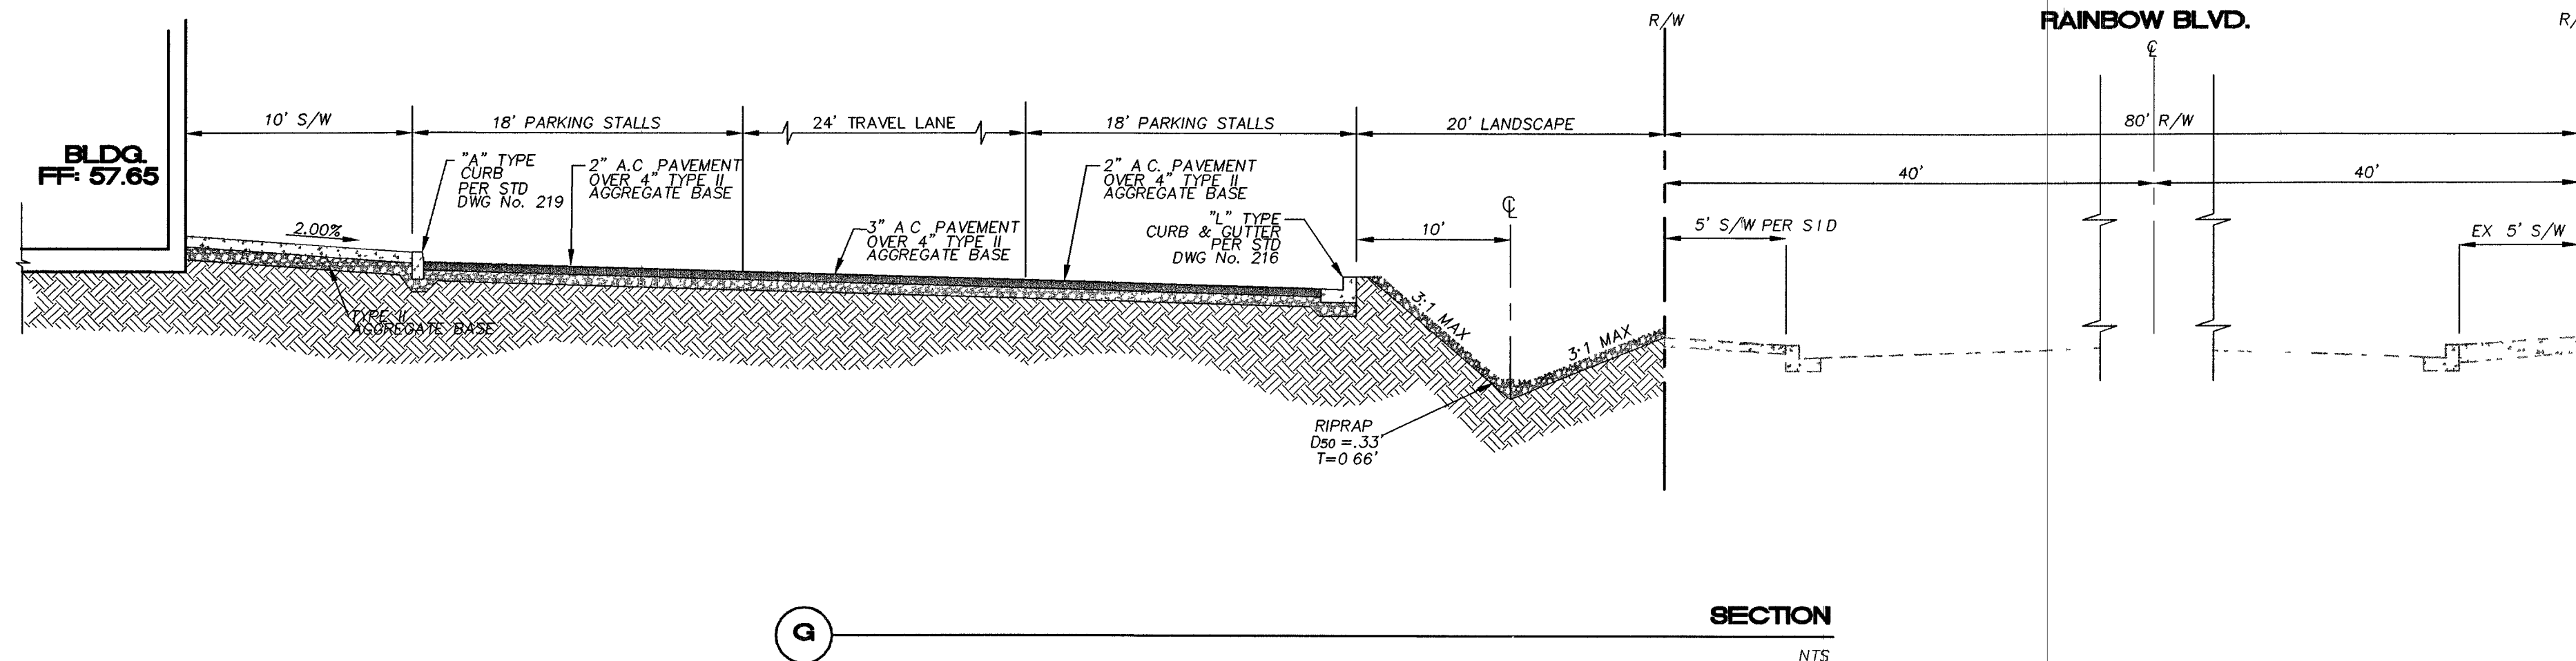


SECTION
NTS

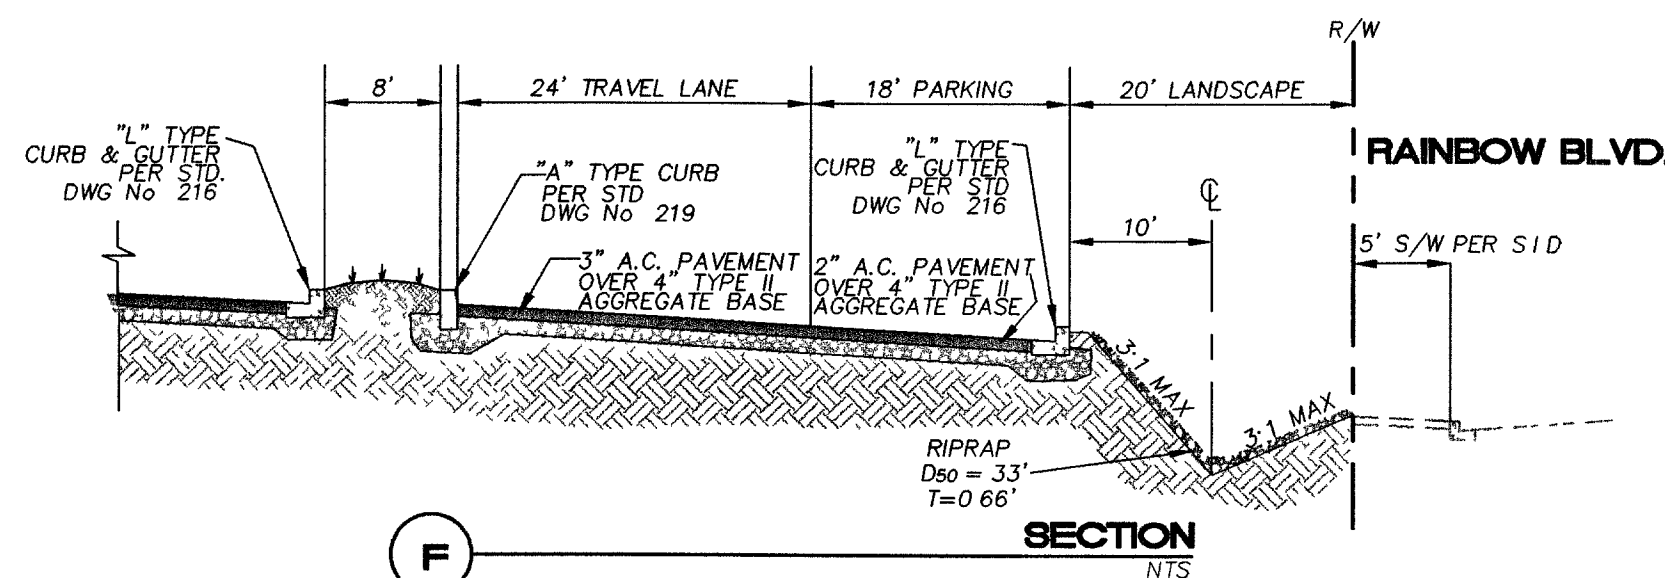


SECTION
NTS

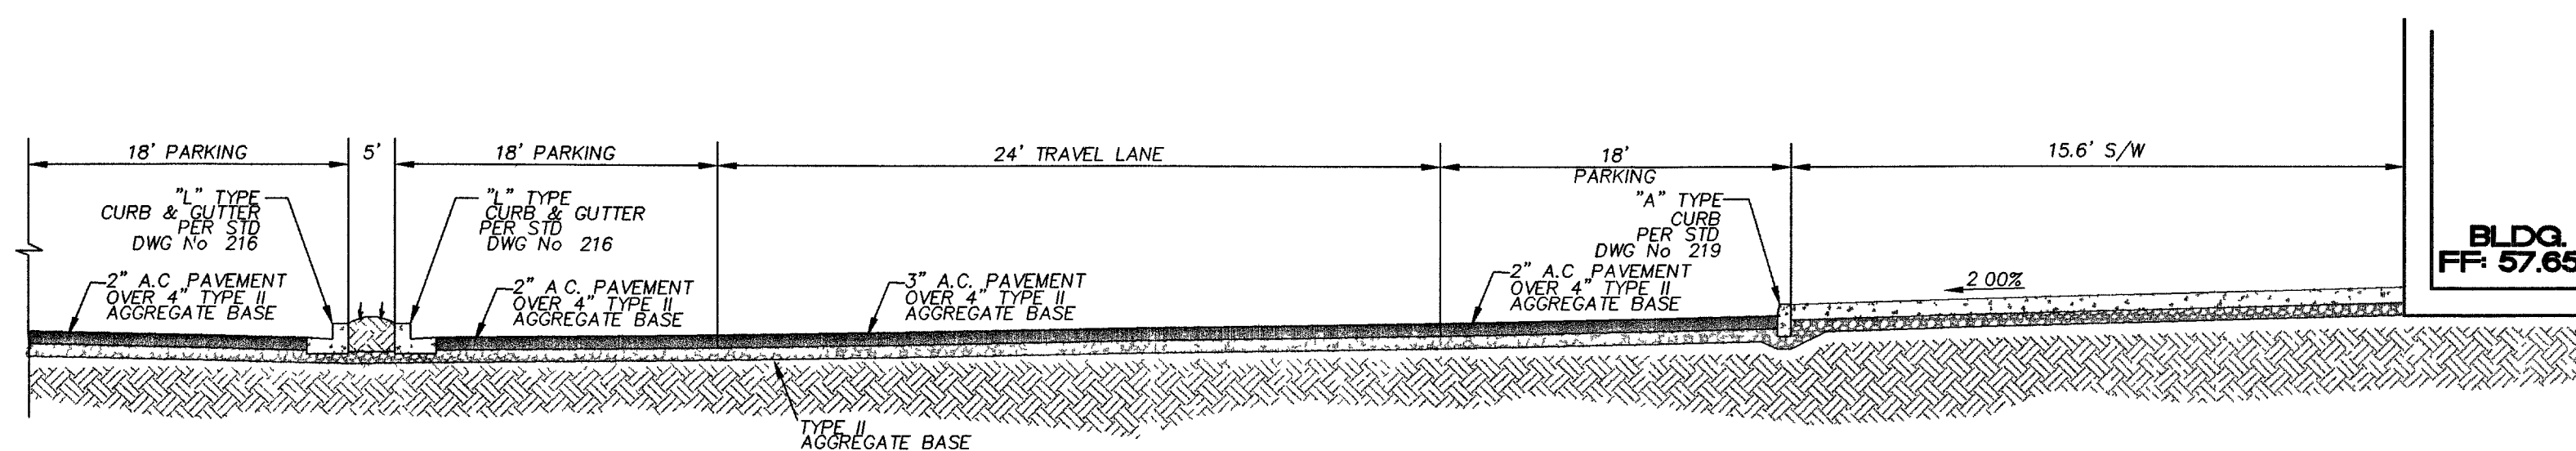


SECTION
NTS

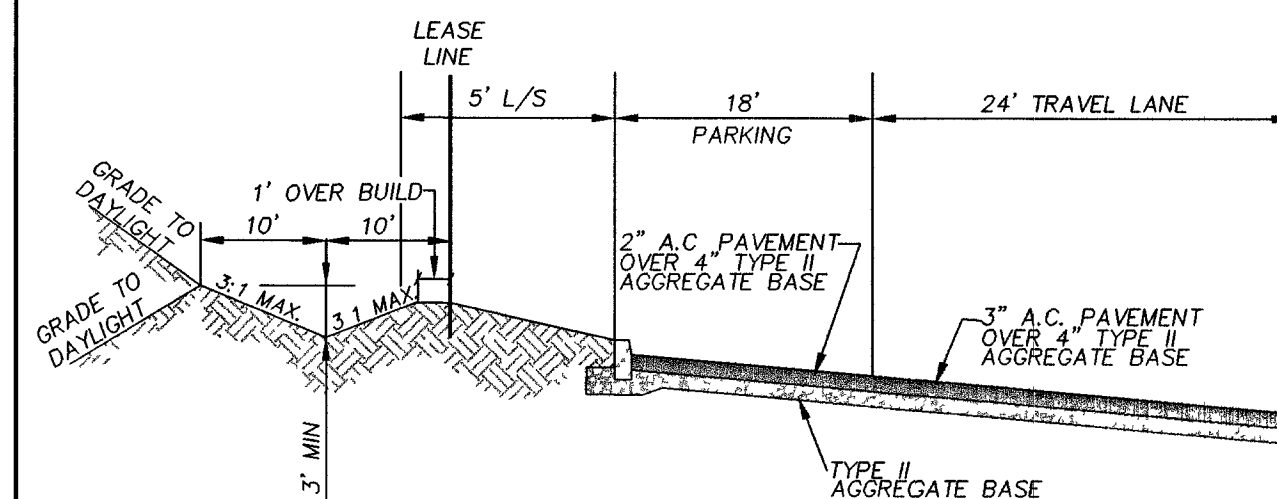


SECTION
NTS

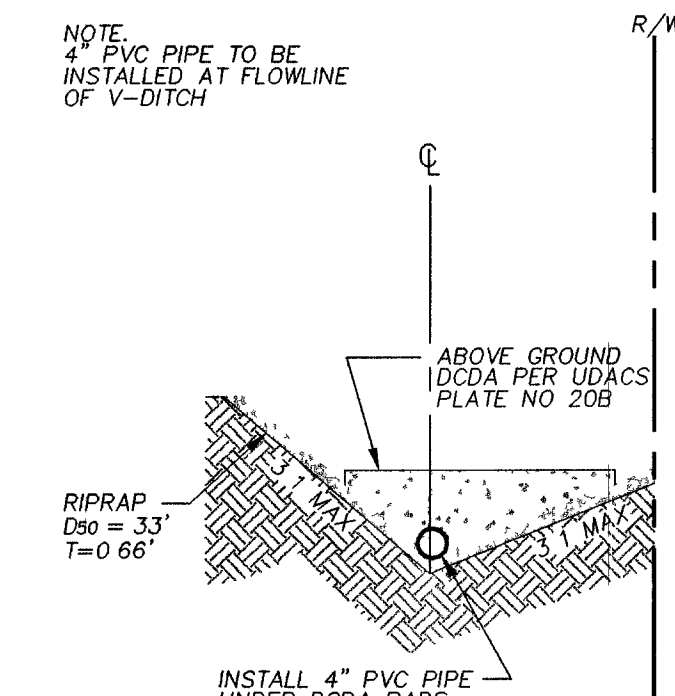



SECTION
NTS

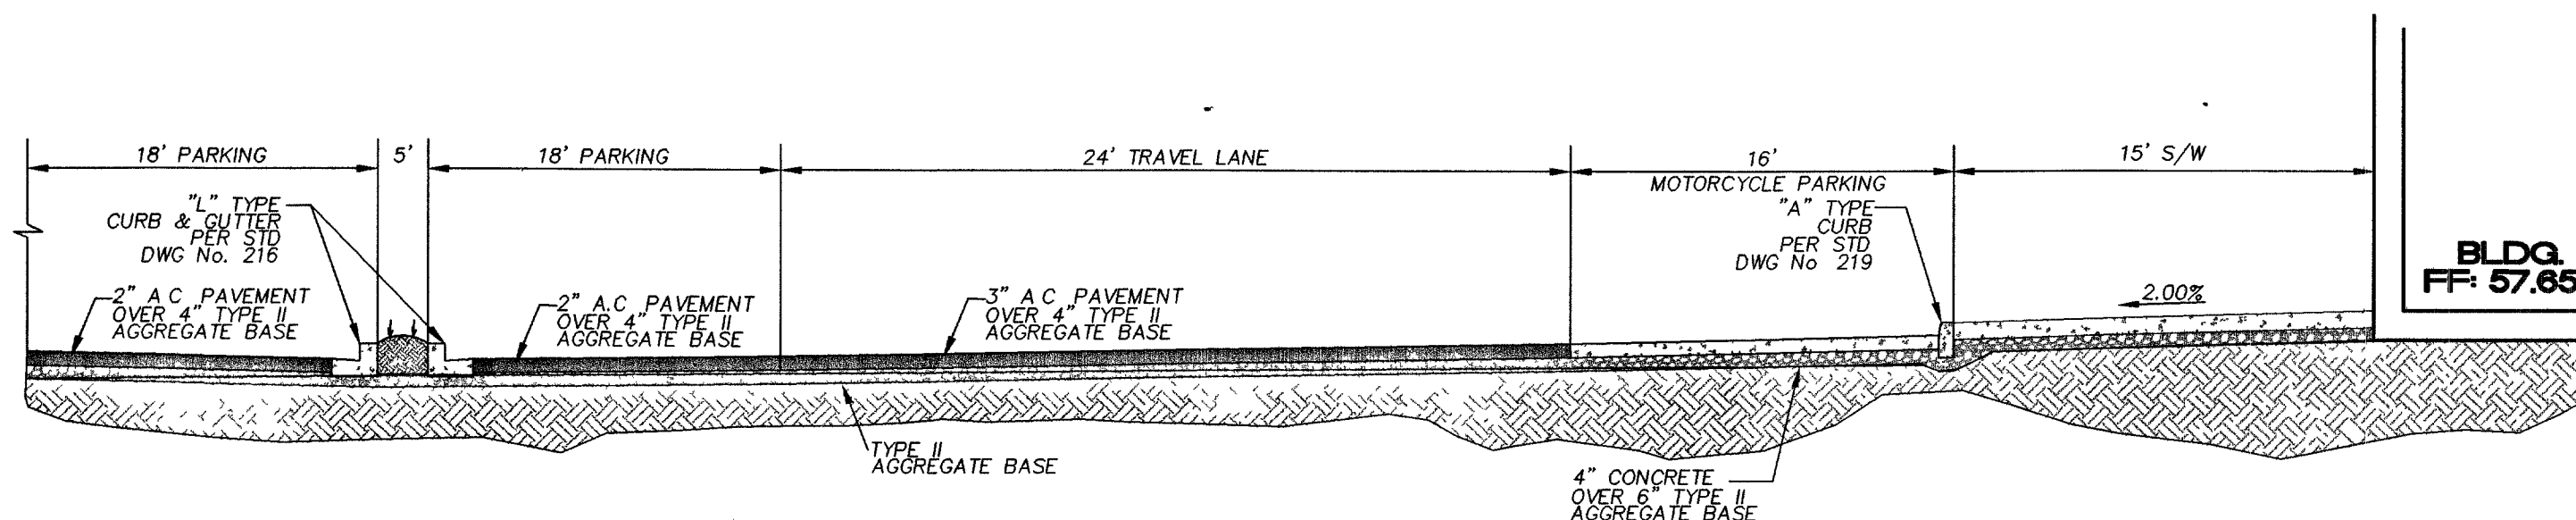

SECTION
NTS

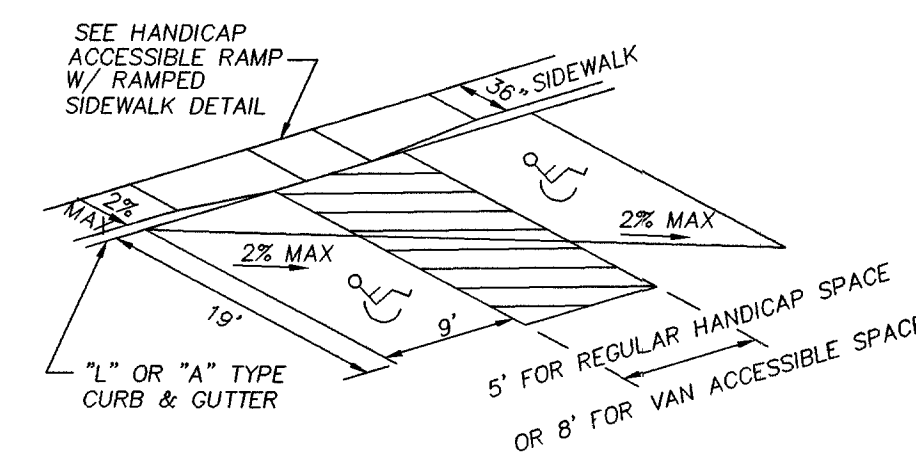


H/C LOADING ZONE
NTS

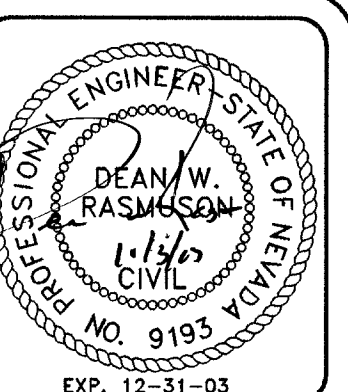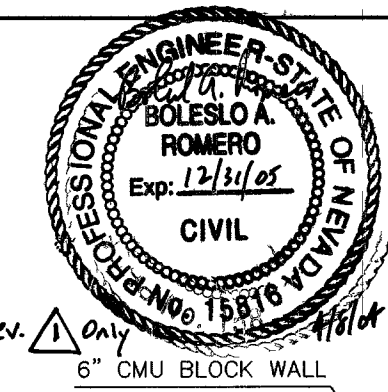

DESIGNED BY	DATE	DRAWN BY	DATE	CHECKED BY	DATE	REVISION	DATE
ALL 2.8.11	12/11/05	ALL 2.8.11	12/11/05	ALL 2.8.11	12/11/05		

DETAIL SHEET
LAS VEGAS ATHLETIC CLUB
LAS VEGAS ATHLETIC CLUB

ORION ENGINEERING AND SURVEYING, INC.
3068 E. SUNSET ROAD, SUITE 9
LAS VEGAS, NEVADA 89120
(702) 739-5921 FAX (702) 739-5929

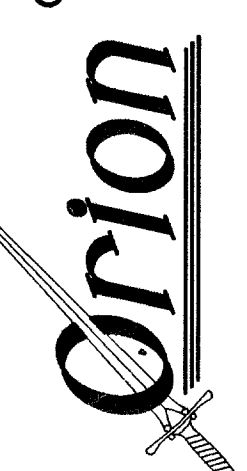

SHEET 8
of 8

59465 89088

107V384t