


FED. RD. REG. NO.	STATE	PROJECT NO.	COUNTY	SHEET NO.
9	NEVADA	M-610(5)	CLARK	TC-8

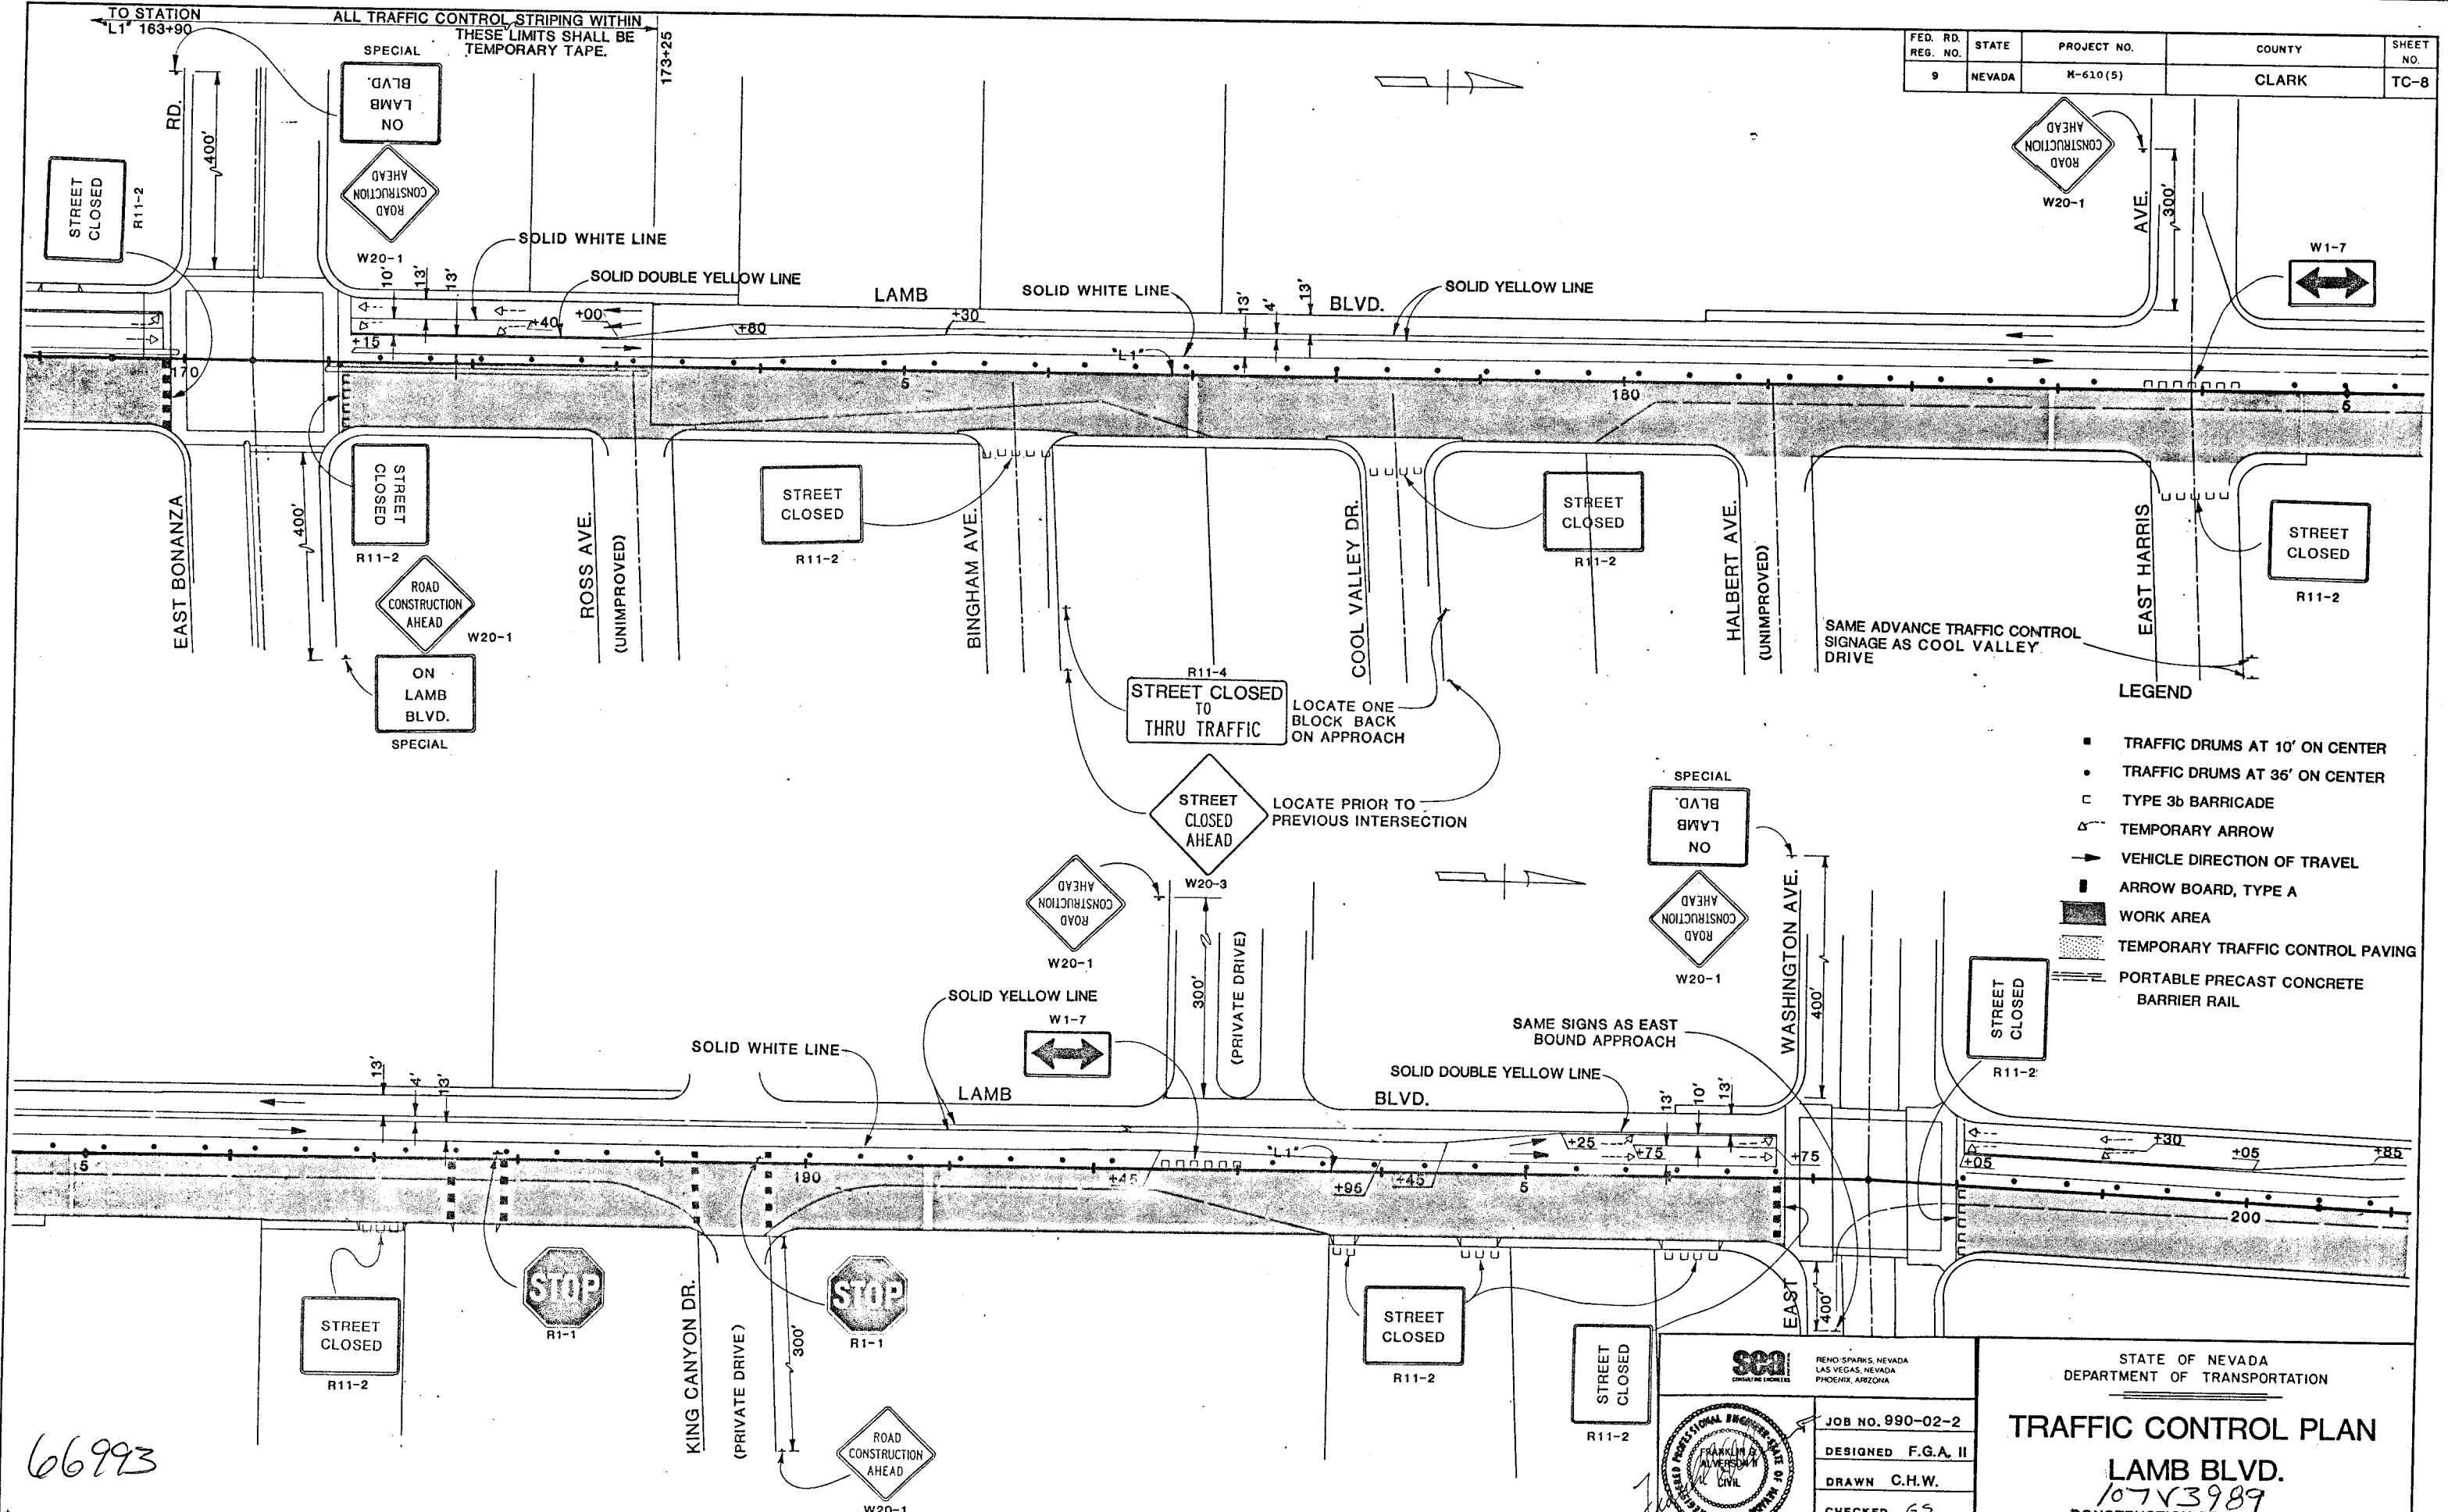

SCS CONSULTING ENGINEERS

RENO, SPARKS, NEVADA
LAS VEGAS, NEVADA
PHOENIX, ARIZONA

FRANKLIN B. ALVERSON
REGISTERED PROFESSIONAL ENGINEER
STATE OF NEVADA
04963
3-30-90

JOB NO. 990-02-2
DESIGNED F.G.A. II
DRAWN C.H.W.
CHECKED GS
DATE 3-30-90

STATE OF NEVADA
DEPARTMENT OF TRANSPORTATION

TRAFFIC CONTROL PLAN
LAMB BLVD.
107V3989
CONSTRUCTION STAGES 4, 5 & 6