



FED. RD. REG. NO.	STATE	PROJECT NO.	COUNTY	SHEET NO.
9	NEVADA	M-610(5)	CLARK	T-11

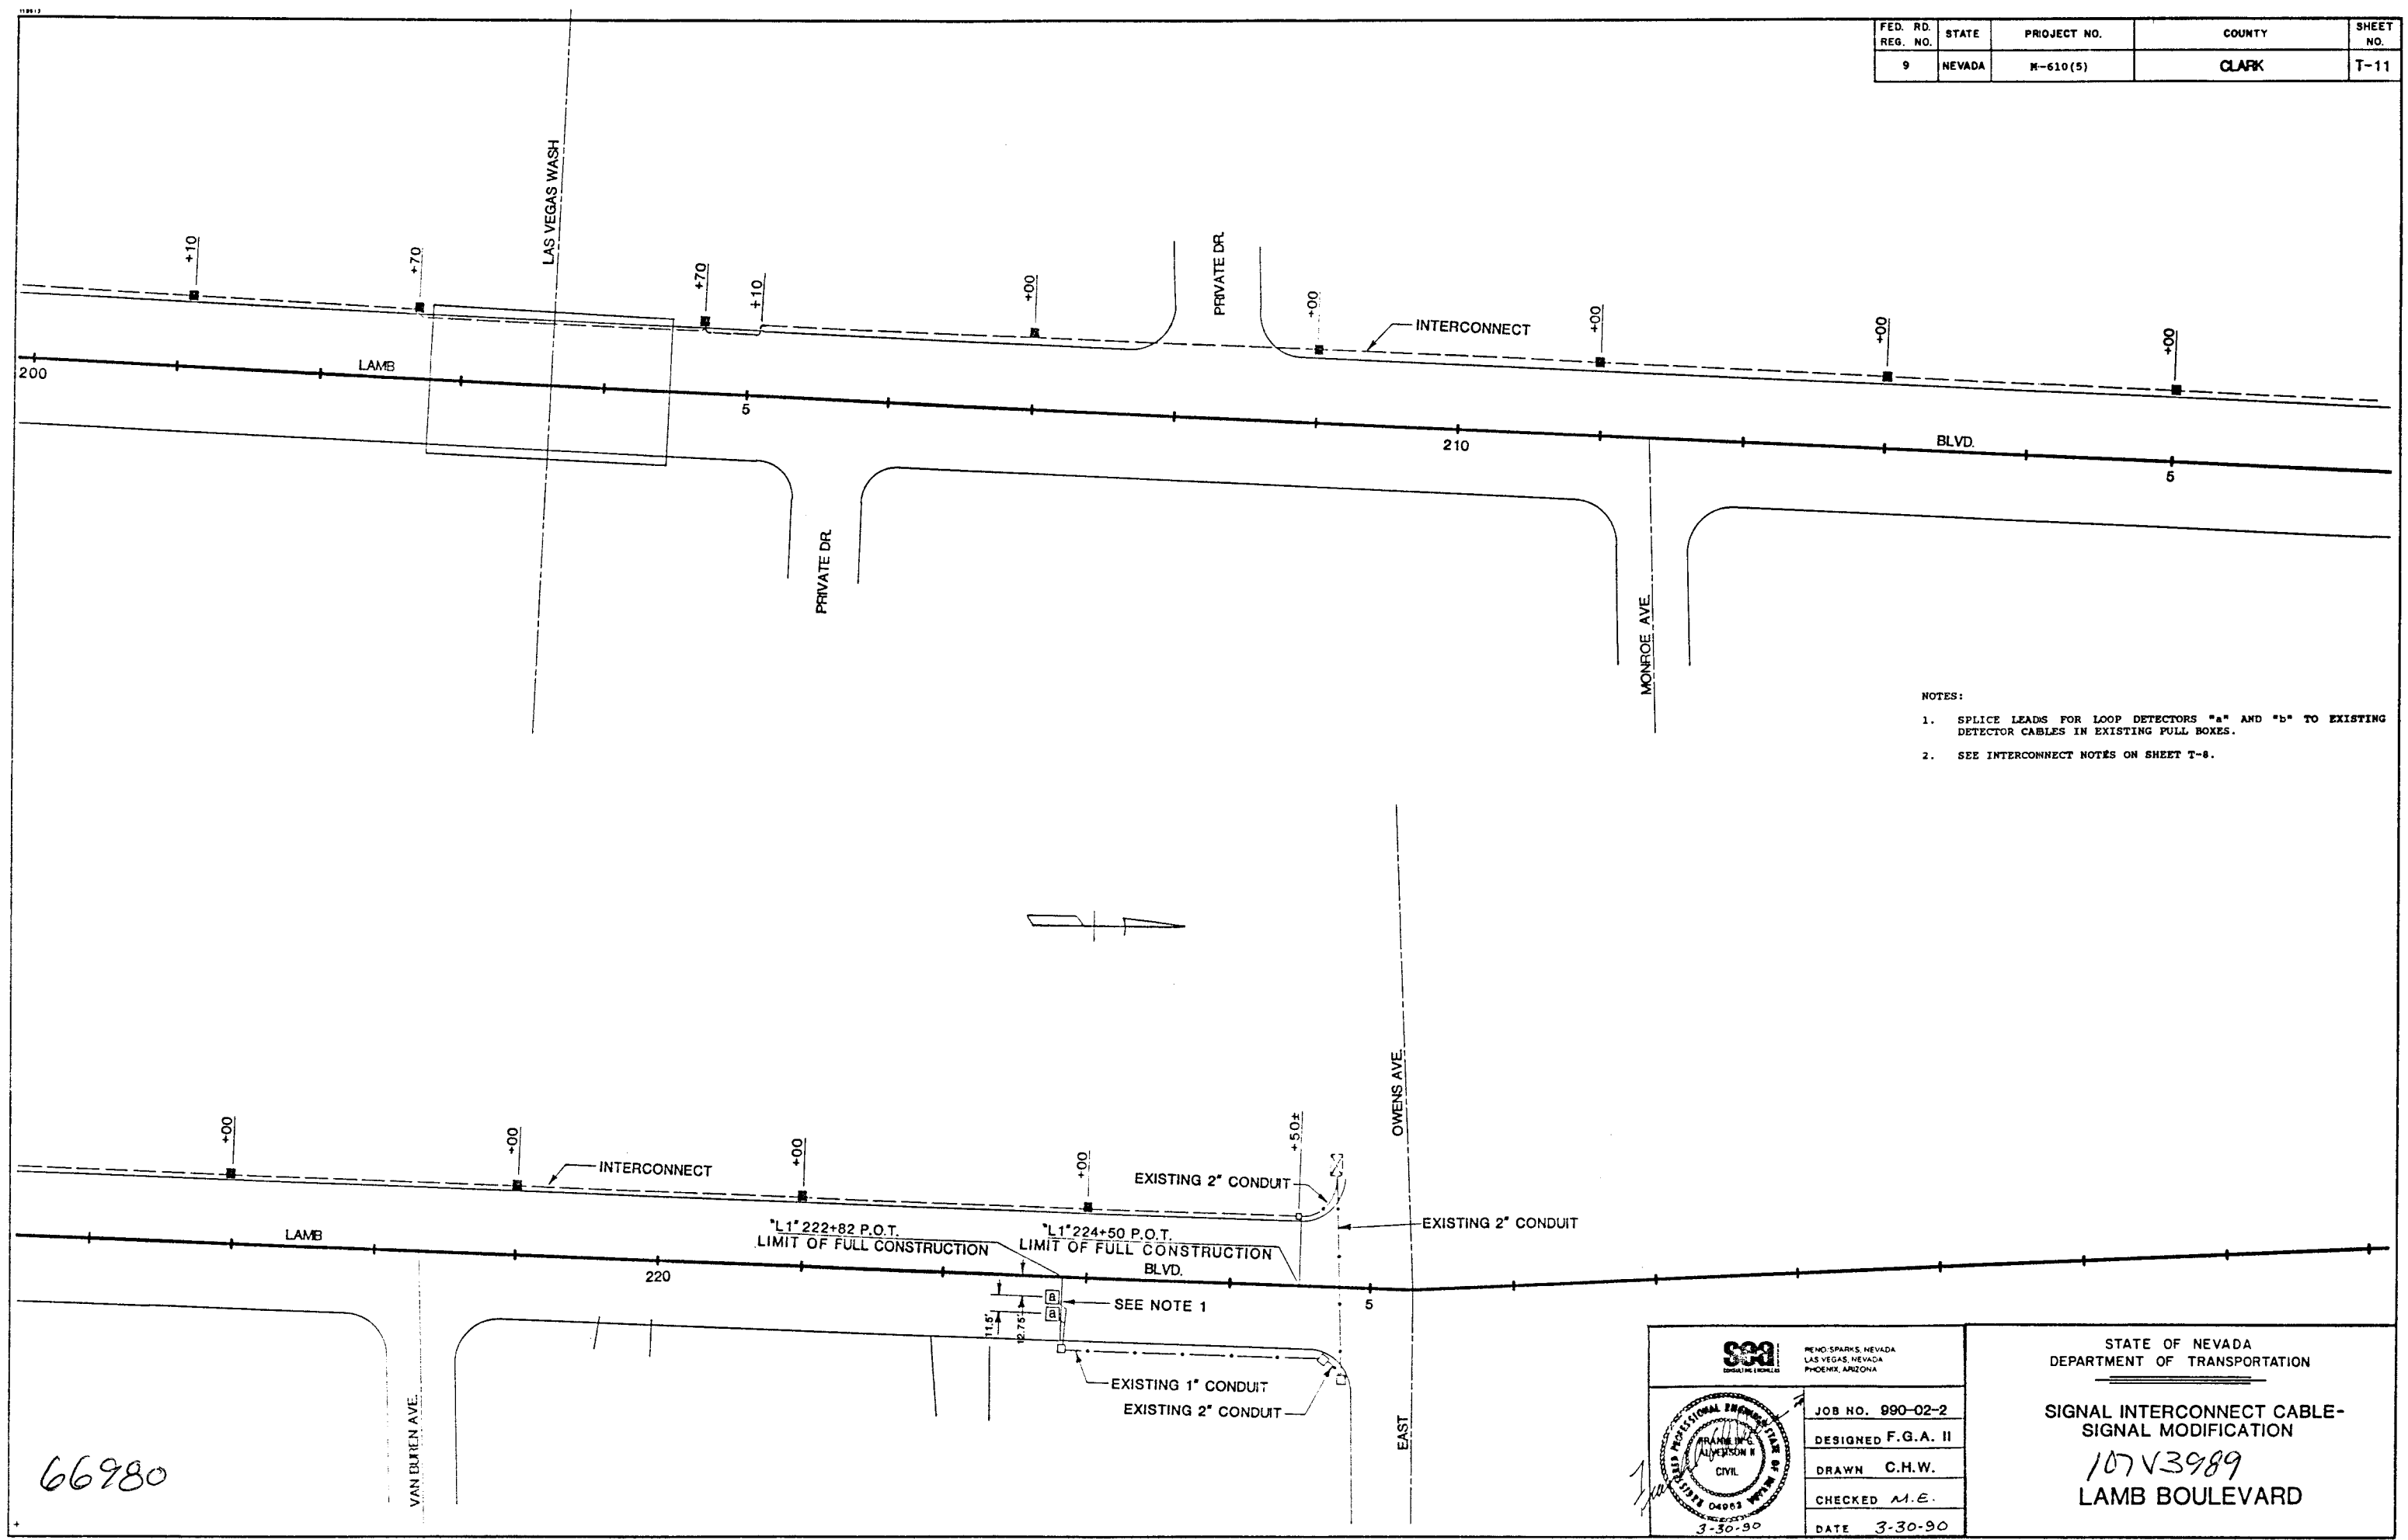

- NOTES:
1. SPLICE LEADS FOR LOOP DETECTORS "a" AND "b" TO EXISTING DETECTOR CABLES IN EXISTING PULL BOXES.
  2. SEE INTERCONNECT NOTES ON SHEET T-8.

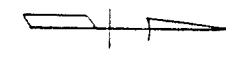

66980

**SSA**  
 RENO, SPARKS, NEVADA  
 LAS VEGAS, NEVADA  
 PHOENIX, ARIZONA

**FRANK W. ALVAREZ II**  
 CIVIL  
 04903  
 3-30-90

JOB NO. 990-02-2  
 DESIGNED F.G.A. II  
 DRAWN C.H.W.  
 CHECKED M.E.  
 DATE 3-30-90

STATE OF NEVADA  
 DEPARTMENT OF TRANSPORTATION

SIGNAL INTERCONNECT CABLE-  
 SIGNAL MODIFICATION

107V3989  
 LAMB BOULEVARD