



SEE SHEET T-7 FOR POLE SCHEDULE, CONDUIT AND CABLE SCHEDULE, AND ALL NOTES.

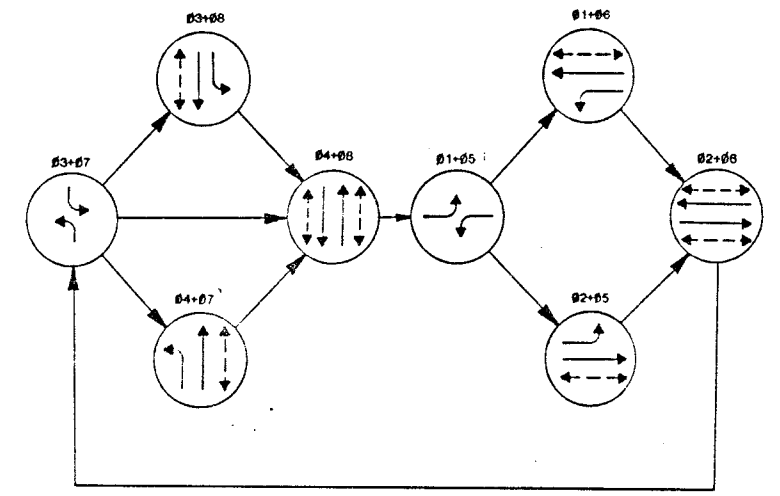

EXISTING PHASING

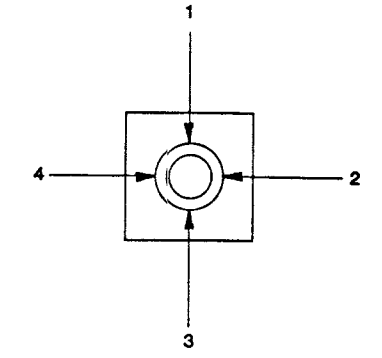

QUADRANT ARM OR SIGNAL LOCATION (PLAN VIEW)

107V3989

66975

REVISIONS
1. City of LV Comments 8/17/90 FILE

RENO SPARKS, NEVADA  
 LAS VEGAS, NEVADA  
 PHOENIX, ARIZONA

JOB NO. 990-02-2
DESIGNED F.G.A.II
DRAWN L.W.
CHECKED A.T.
DATE 3-30-90

STATE OF NEVADA  
 DEPARTMENT OF TRANSPORTATION  
**SIGNAL MODIFICATION**  
**LAMB BLVD. -**  
**E. CHARLESTON BLVD.**