


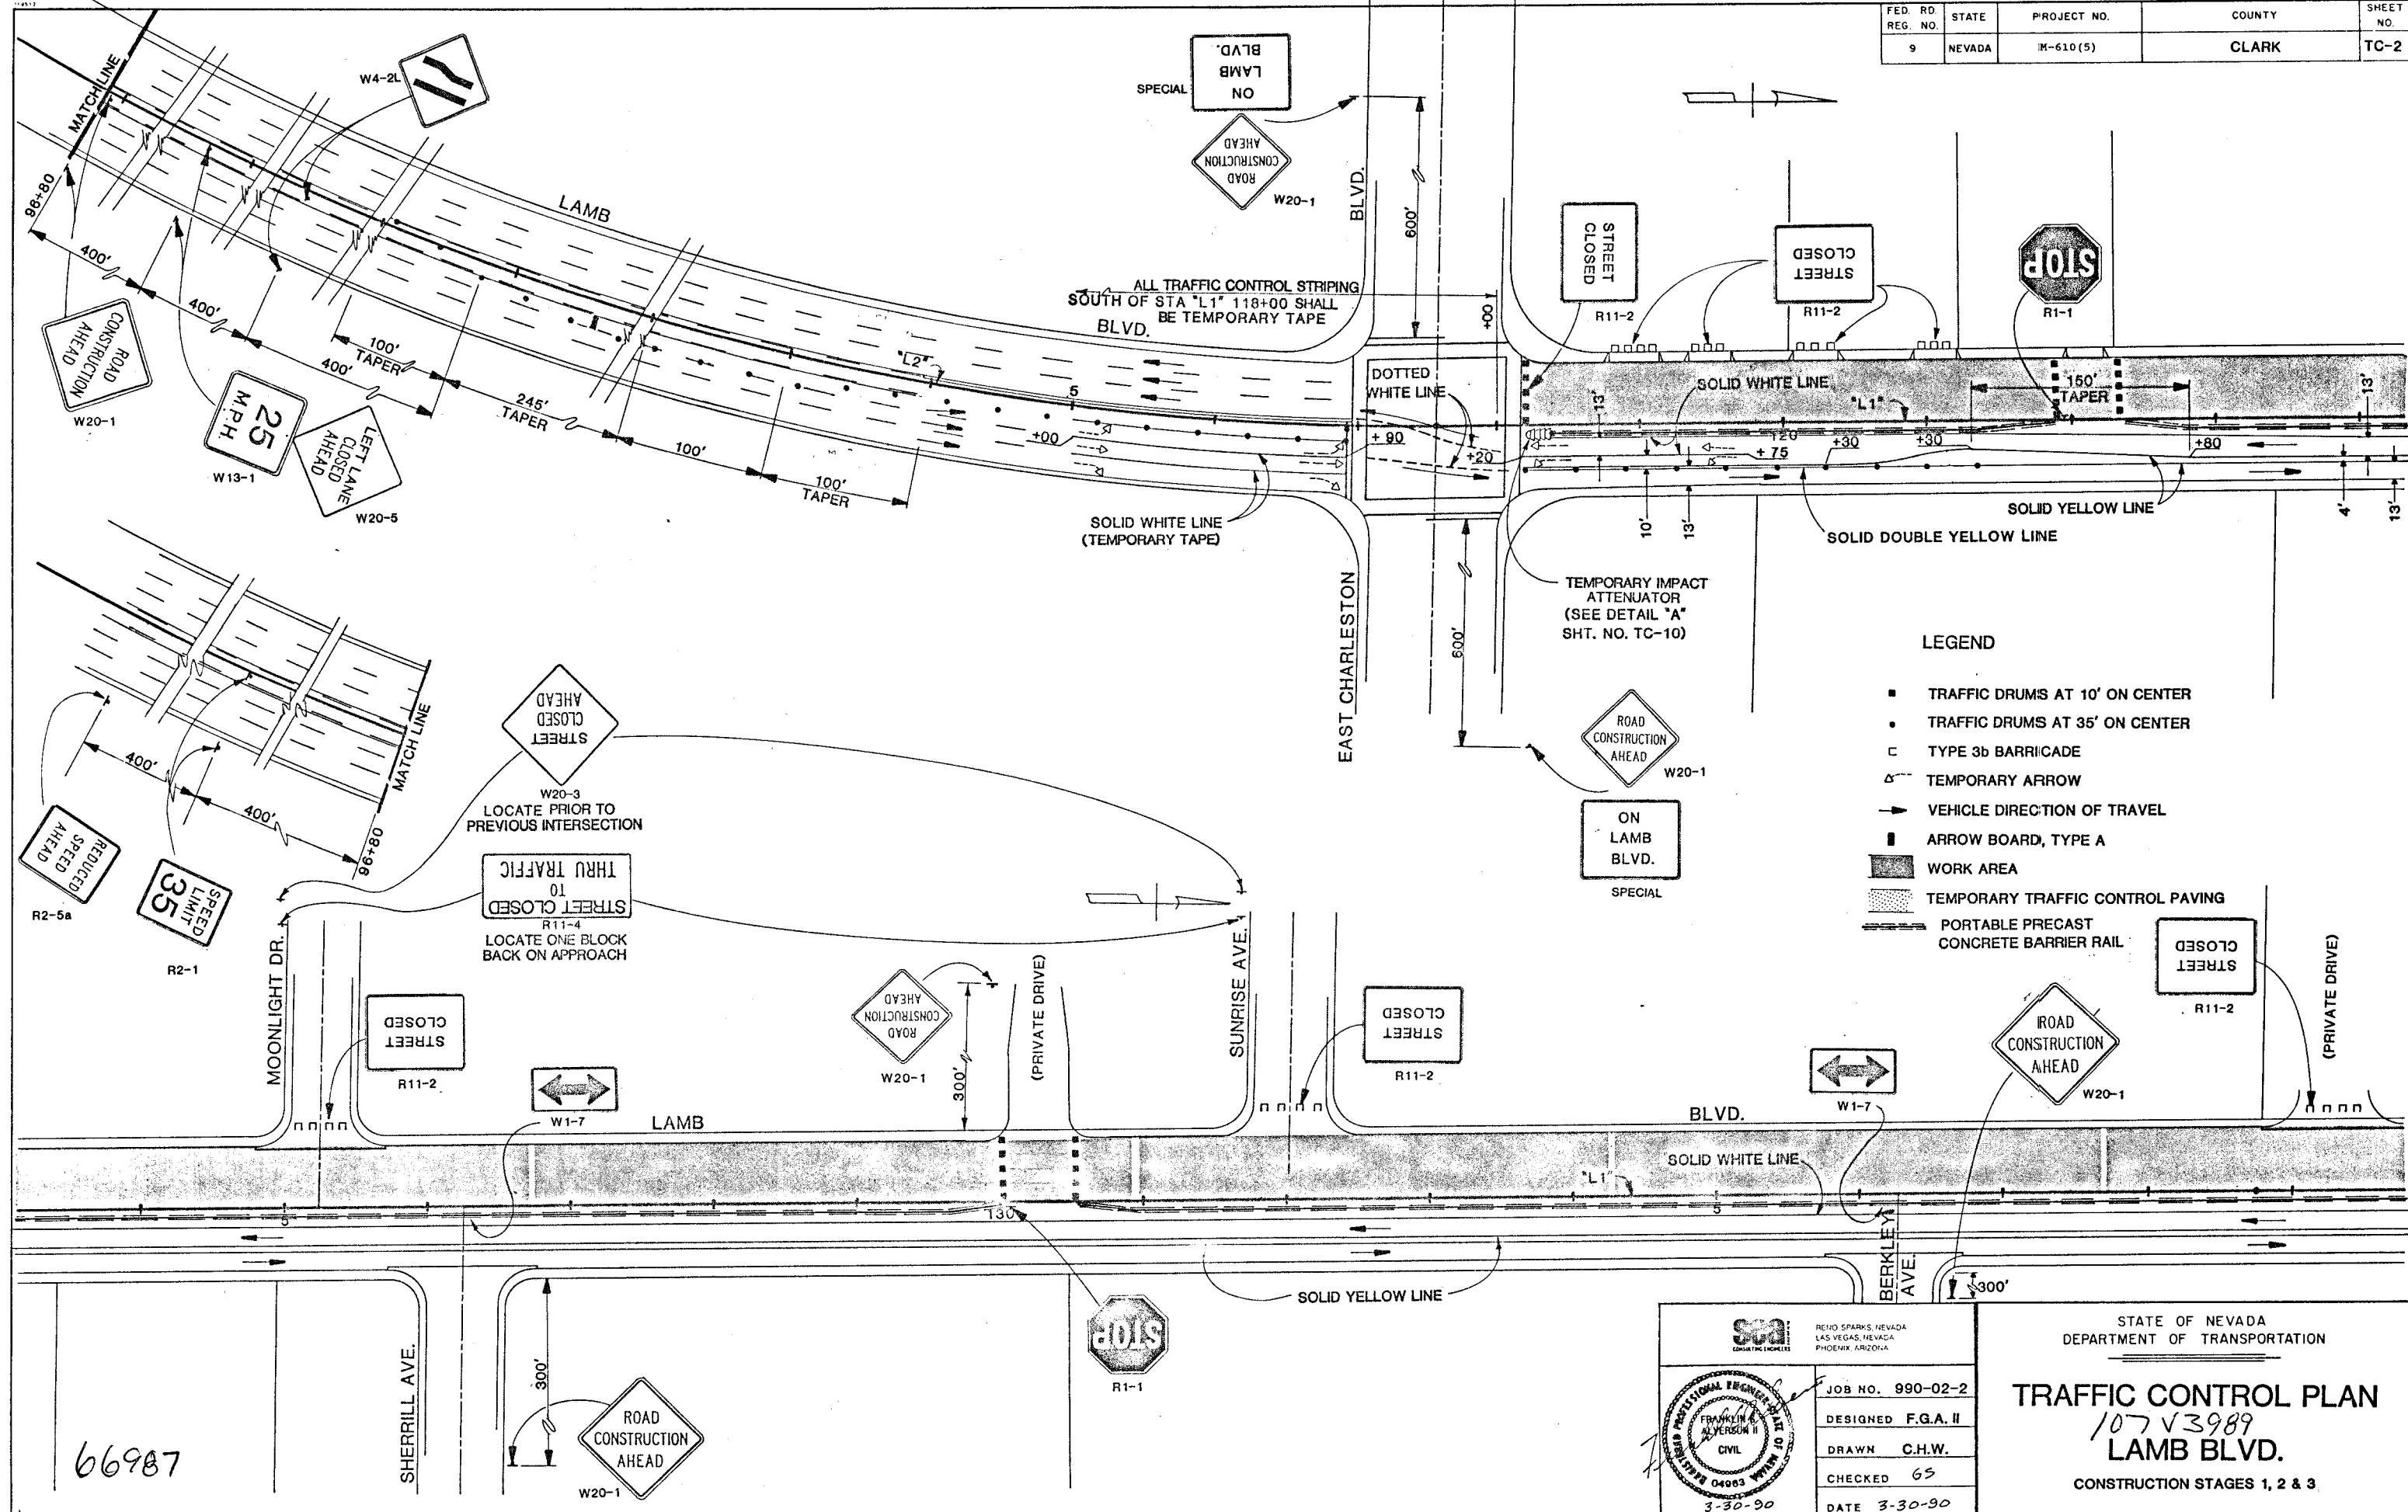

- LEGEND
- TRAFFIC DRUMS AT 10' ON CENTER
 - TRAFFIC DRUMS AT 35' ON CENTER
 - TYPE 3b BARRICADE
 - TEMPORARY ARROW
 - VEHICLE DIRECTION OF TRAVEL
 - ARROW BOARD, TYPE A
 - WORK AREA
 - TEMPORARY TRAFFIC CONTROL PAVING
 - PORTABLE PRECAST CONCRETE BARRIER RAIL

	JOB NO. 990-02-2
	DESIGNED F.G.A. II
	DRAWN C.H.W.
	CHECKED GS
	DATE 3-30-90

STATE OF NEVADA DEPARTMENT OF TRANSPORTATION
TRAFFIC CONTROL PLAN
107 V3989
LAMB BLVD.
CONSTRUCTION STAGES 1, 2 & 3