


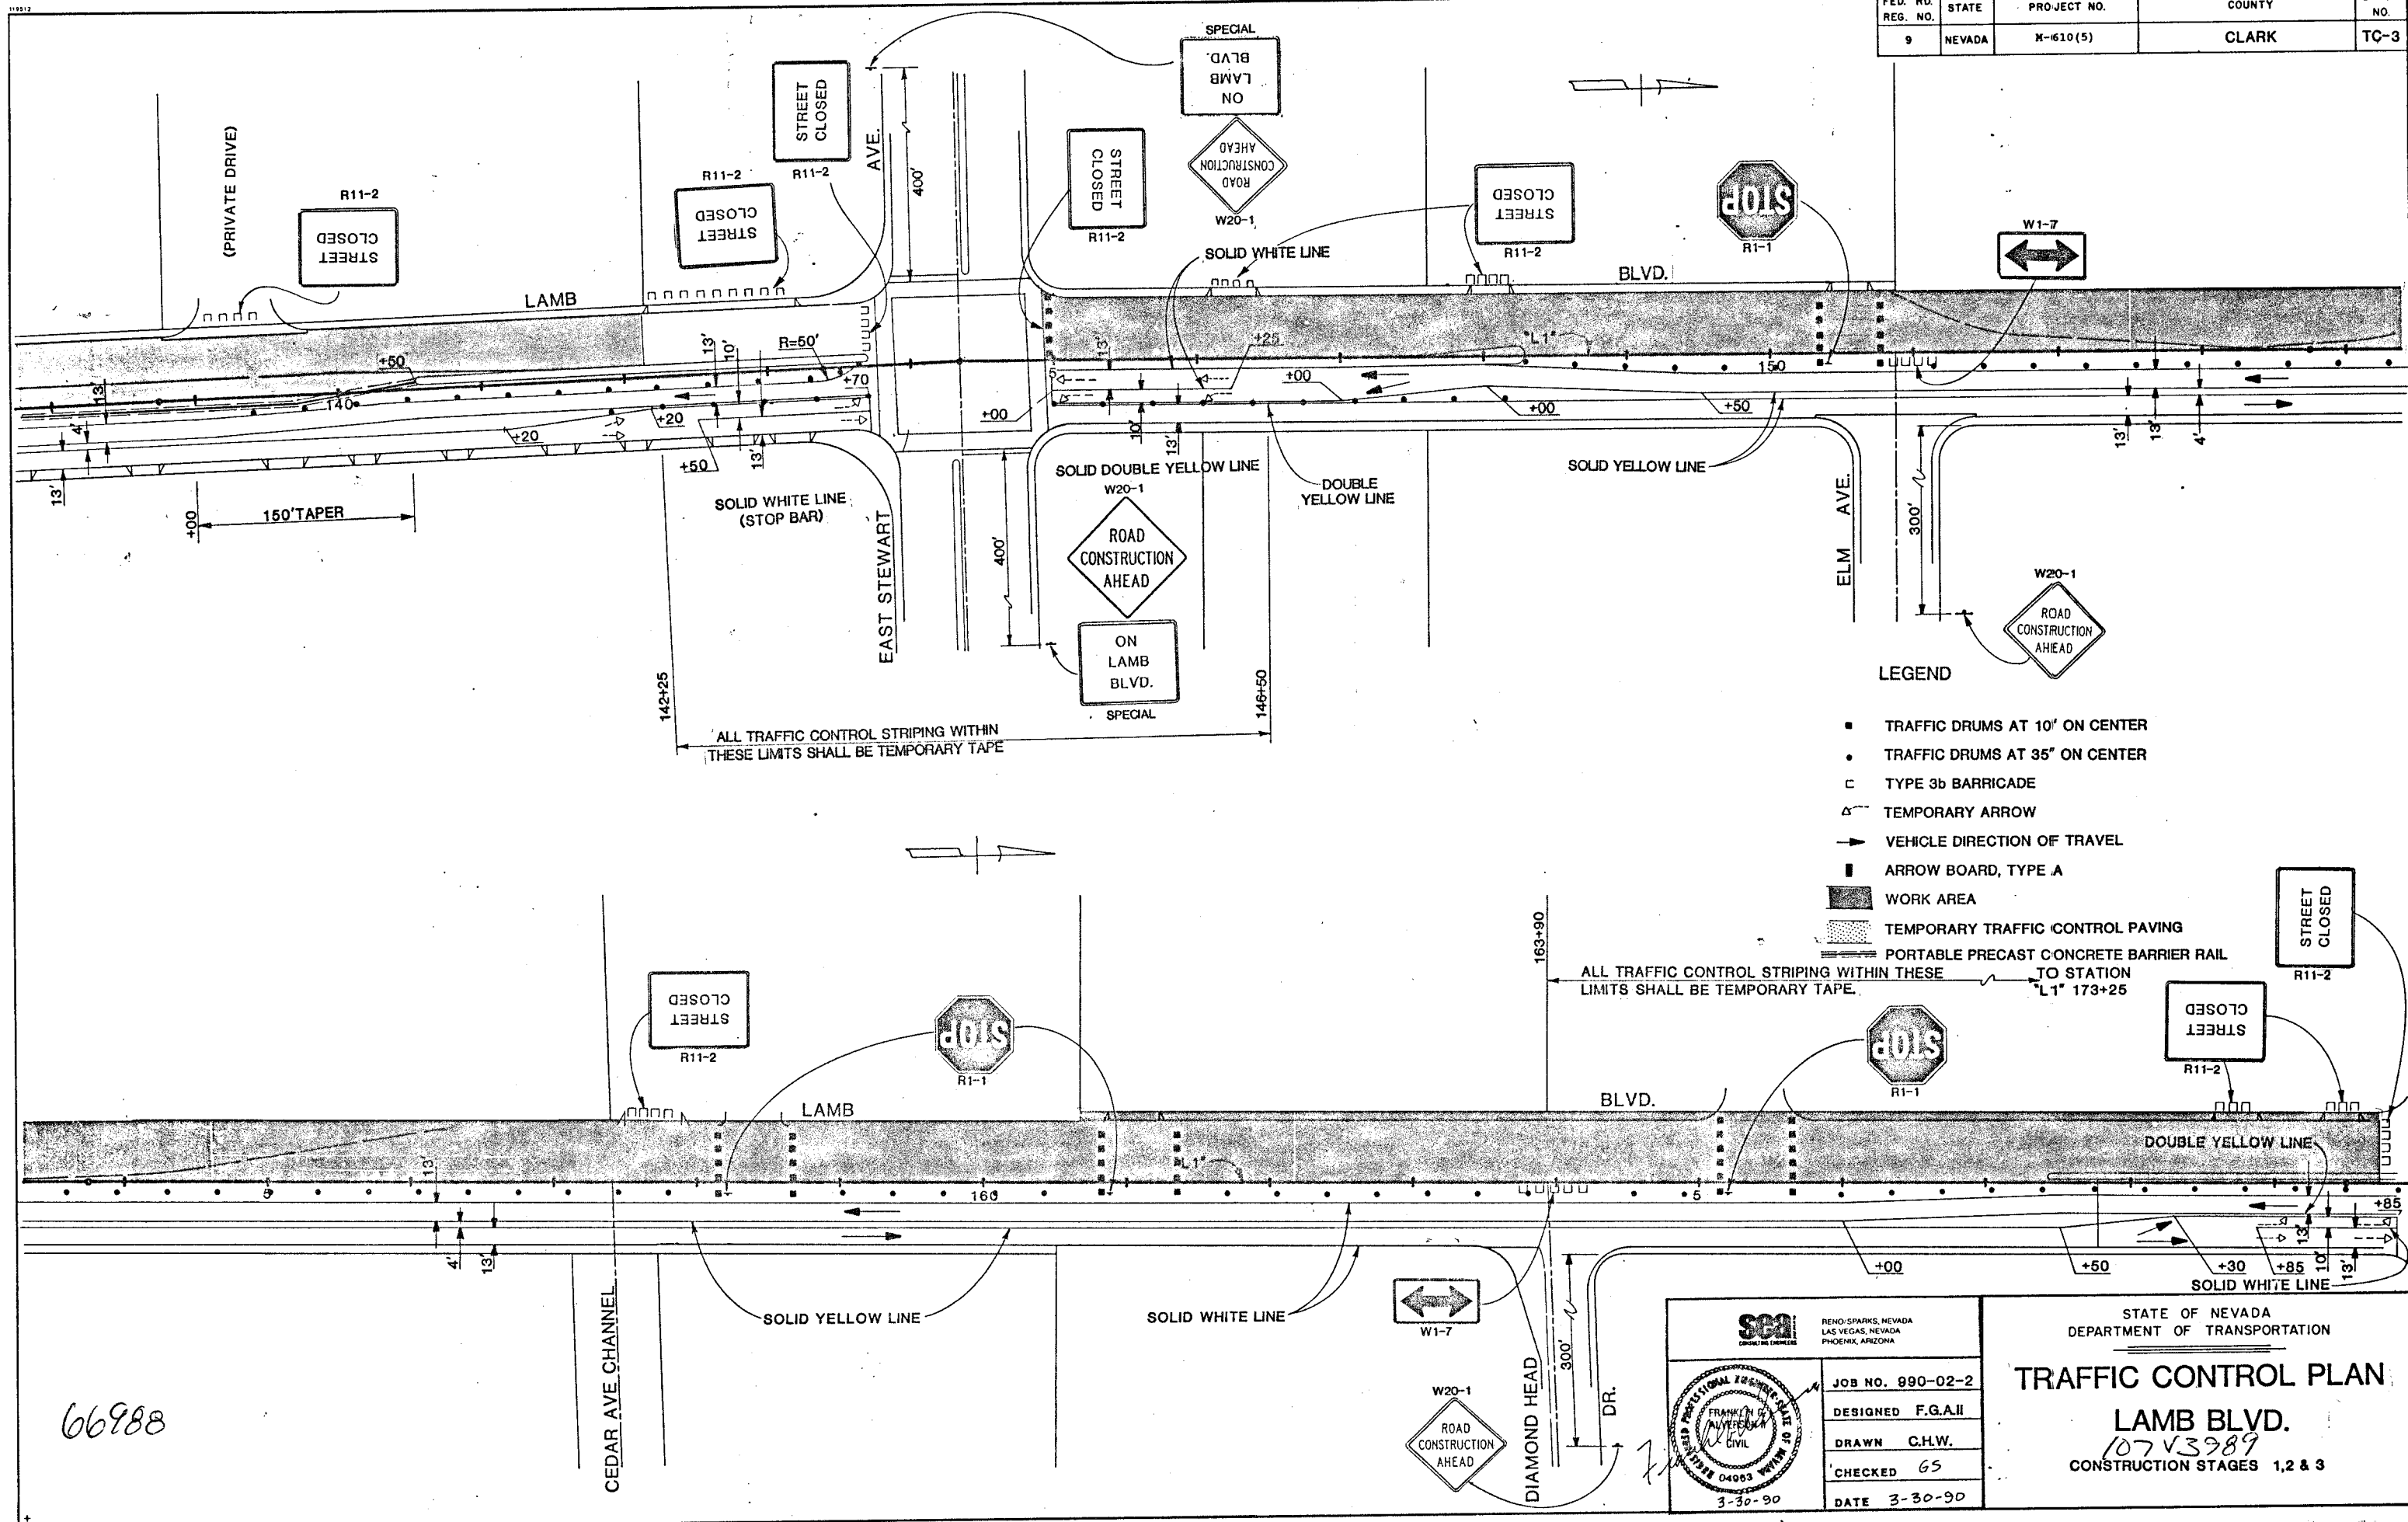

- LEGEND**
- TRAFFIC DRUMS AT 10' ON CENTER
 - TRAFFIC DRUMS AT 35' ON CENTER
 - TYPE 3b BARRICADE
 - △ TEMPORARY ARROW
 - VEHICLE DIRECTION OF TRAVEL
 - ▬ ARROW BOARD, TYPE A
 - WORK AREA
 - ▨ TEMPORARY TRAFFIC CONTROL PAVING
 - ▬ PORTABLE PRECAST CONCRETE BARRIER RAIL

	JOB NO. 990-02-2
	DESIGNED F.G.A.II
	DRAWN C.H.W.
	CHECKED GS
	DATE 3-30-90

STATE OF NEVADA
DEPARTMENT OF TRANSPORTATION

TRAFFIC CONTROL PLAN

LAMB BLVD.

107 V3989

CONSTRUCTION STAGES 1, 2 & 3

66988