



117282

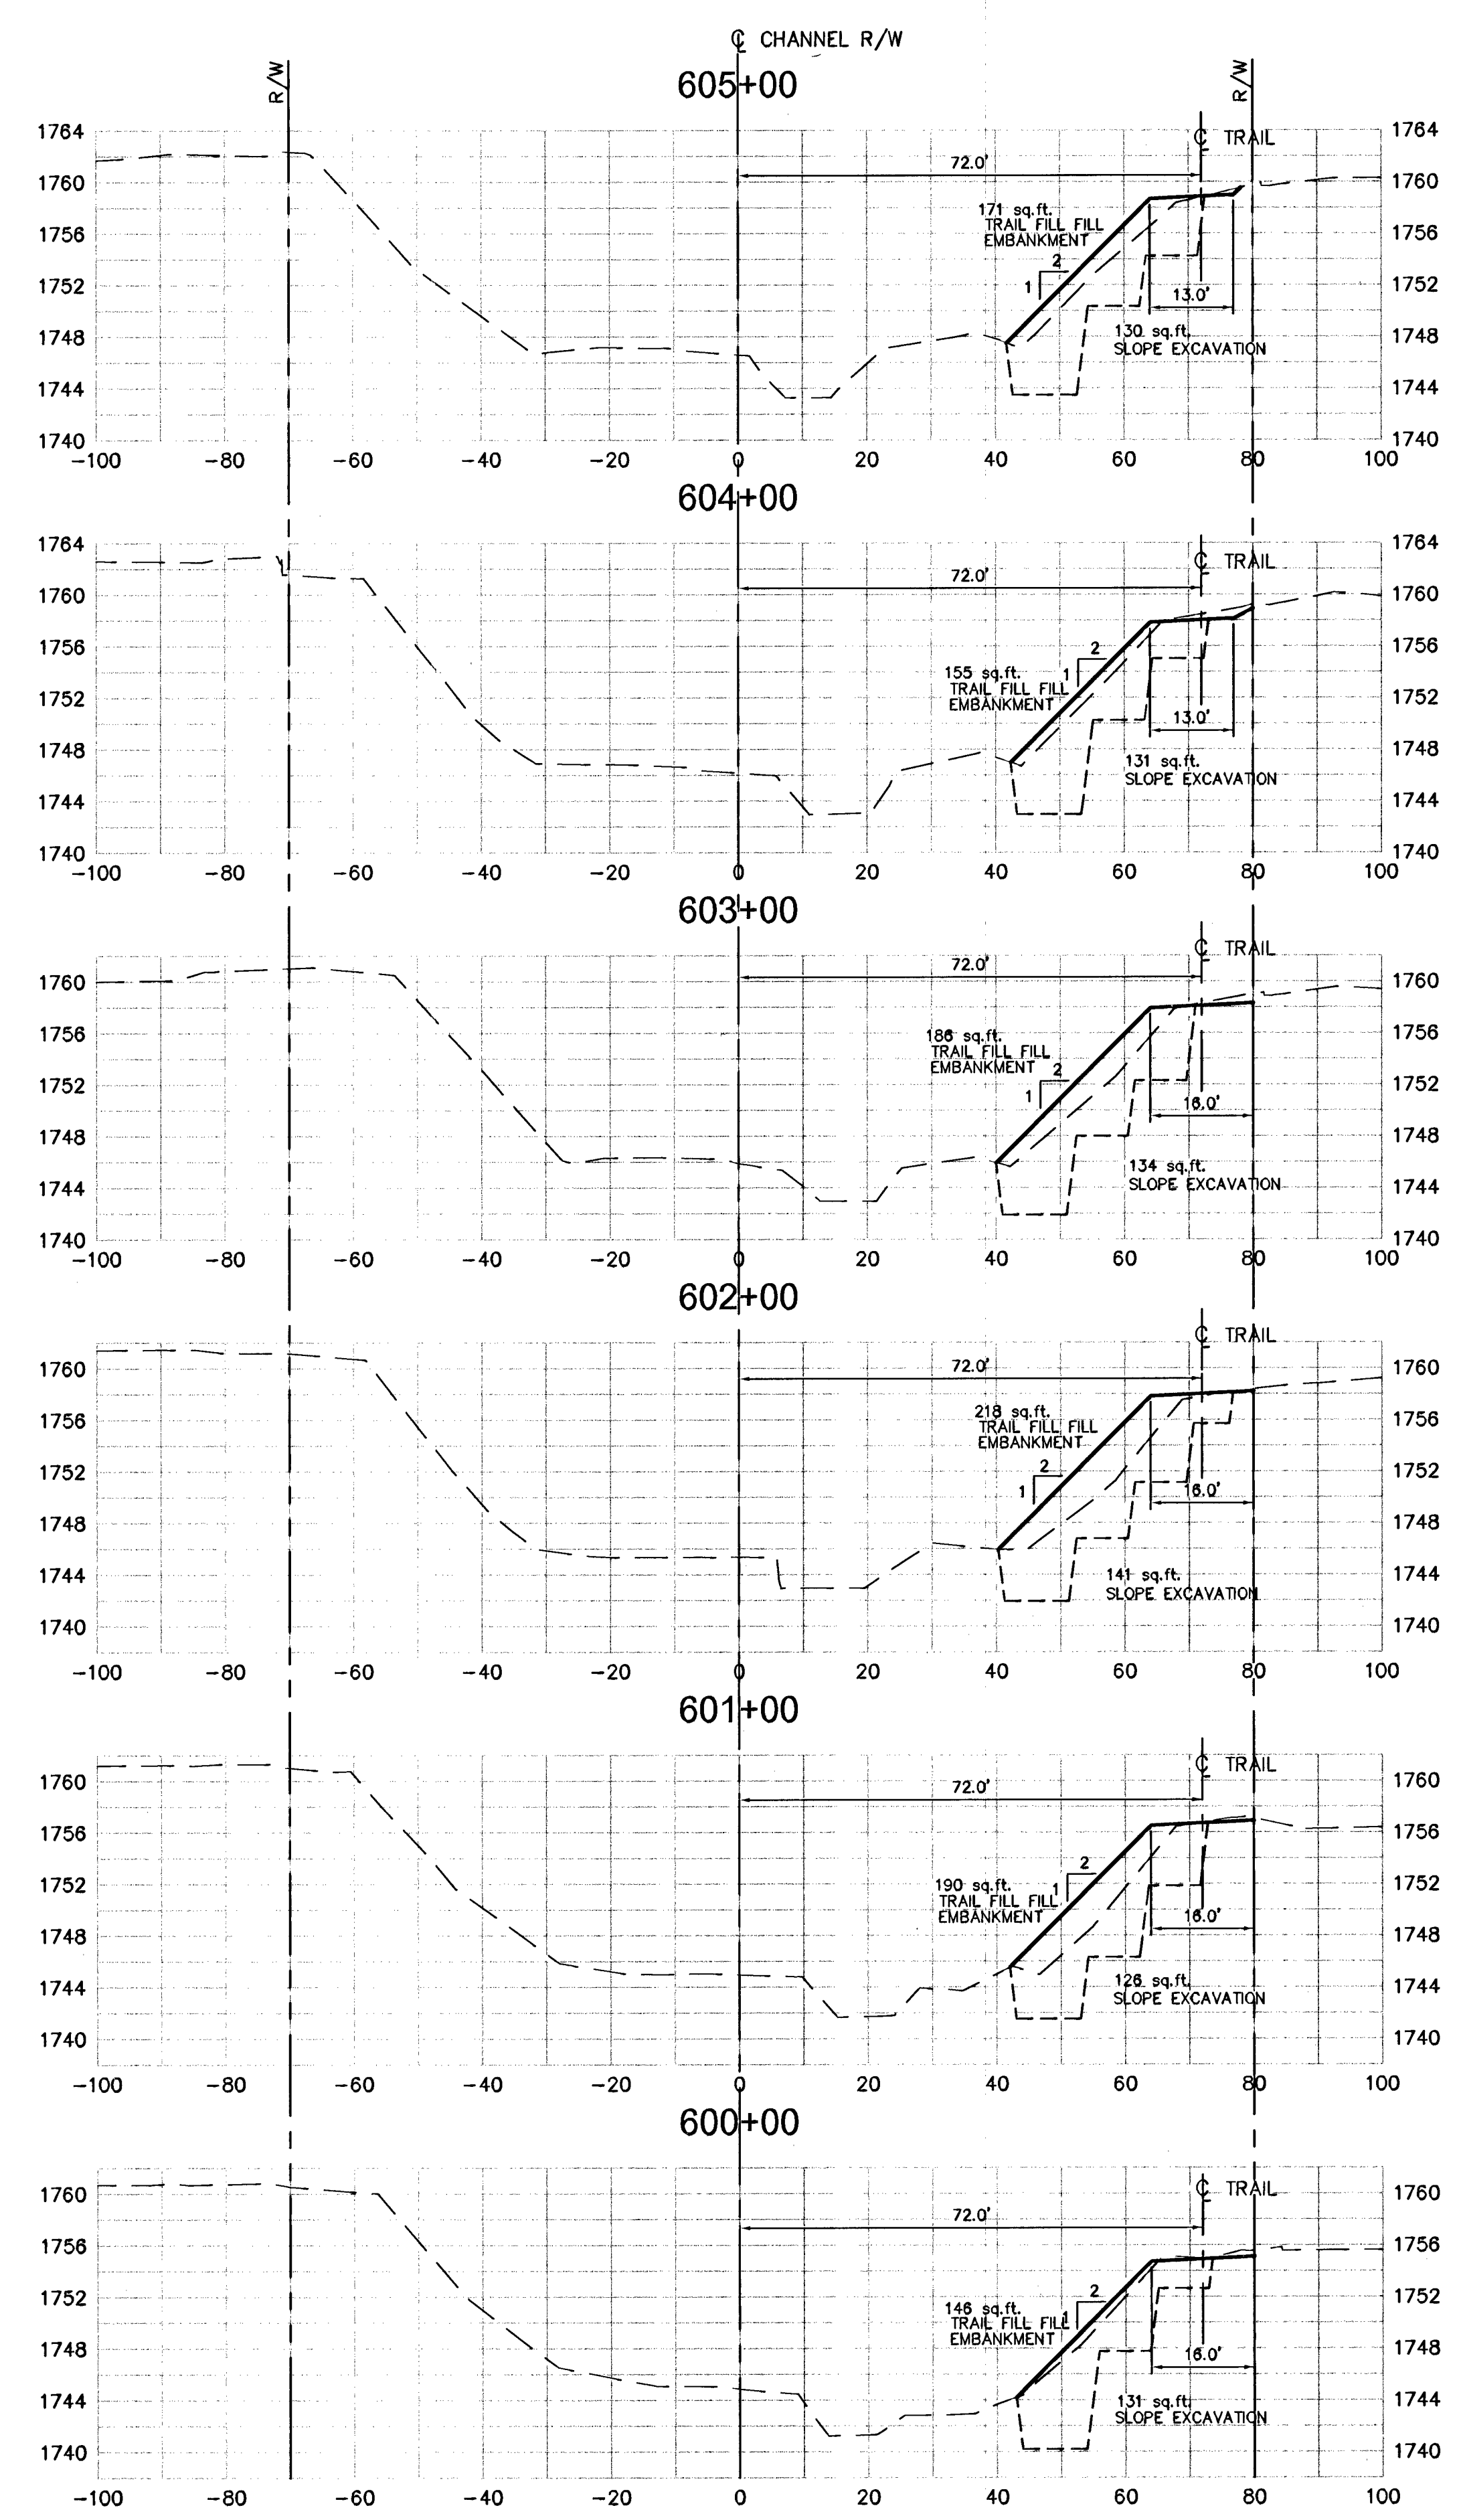

Bureau Veritas North America, Inc.
4840 W. University Ave. Suite A-1
Las Vegas, Nevada 89103
Tel: (702) 252-7868

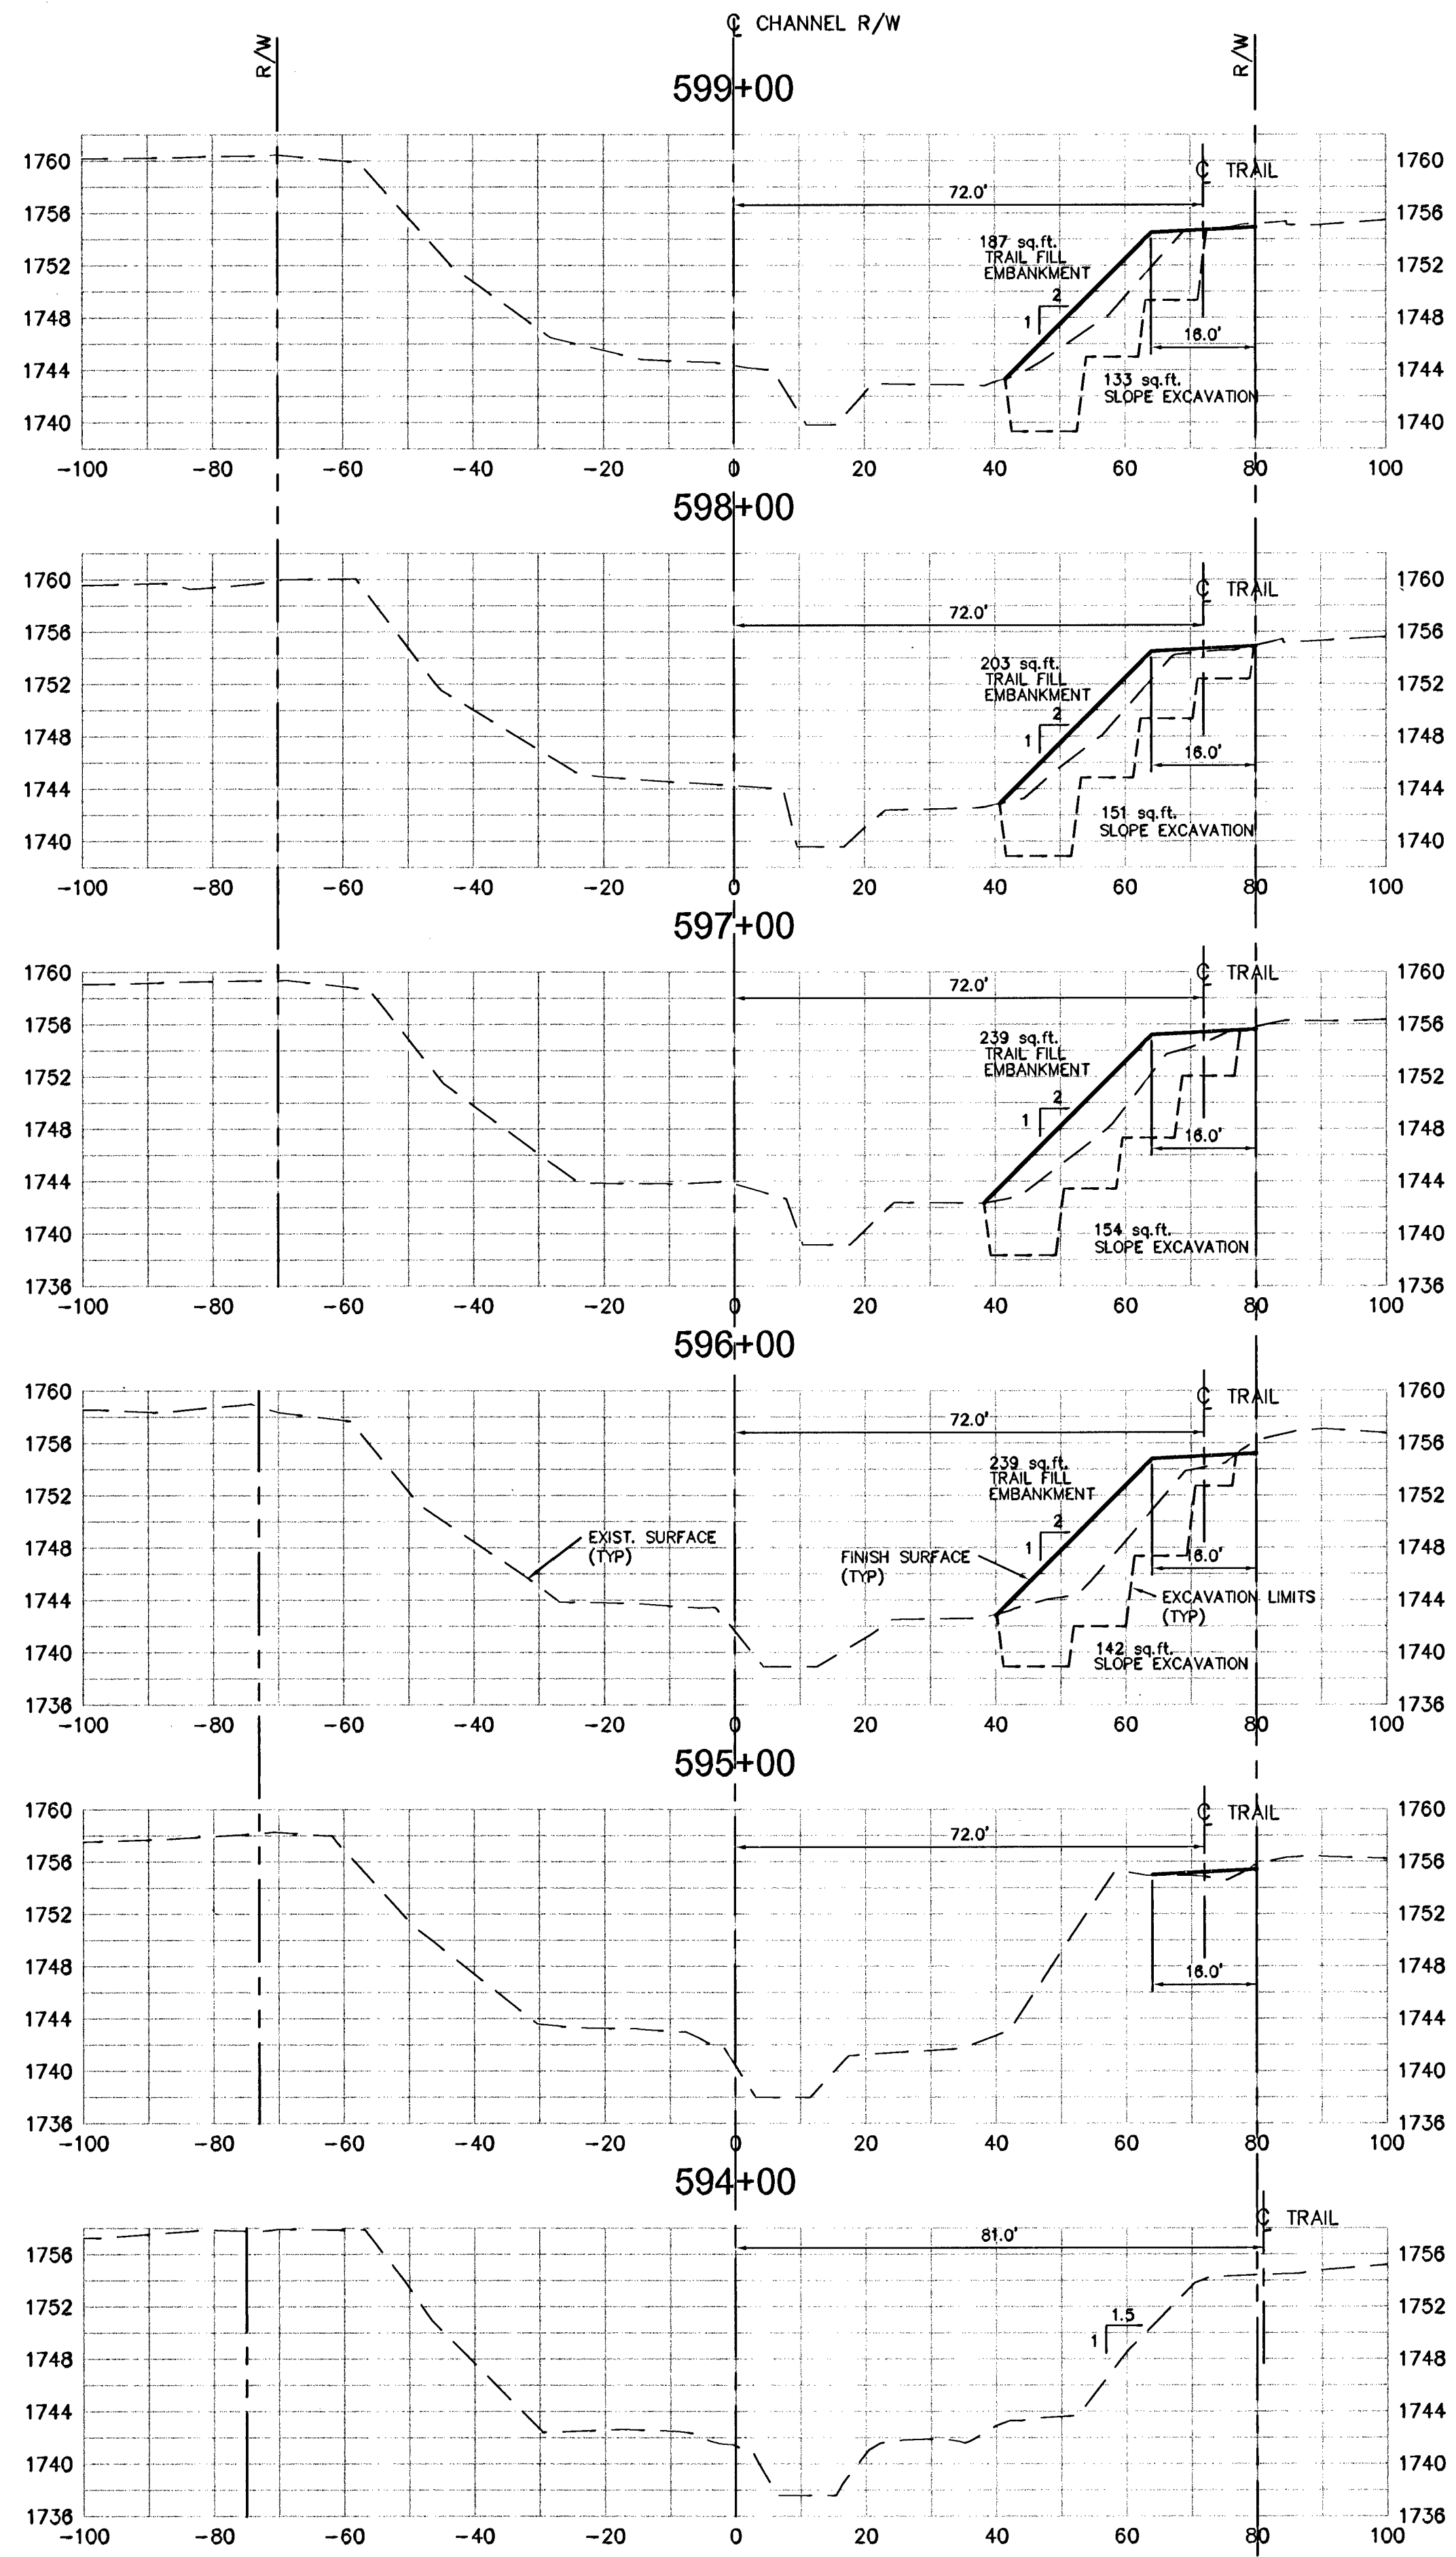

CITY OF LAS VEGAS - DEPARTMENT OF PUBLIC WORKS - ENGINEERING DIVISION

NO.	REVISIONS DESCRIPTION	DATE	BY
1			
2			
3			
4			
5			

SCALE: 1" = 20'
 DESIGN: DRA/DGR
 DRAWN: DGR
 CHECKED: DRA
 APPROVED: [Signature]
 DATE: 6-16-08

CHANNEL CROSS SECTIONS
LAS VEGAS WASH TRAIL - PHASE 1
 OWENS AVE. to STEWART AVE.

SHEET NO.
C27
 SHT. 30 OF 43

HANSEN #12956