



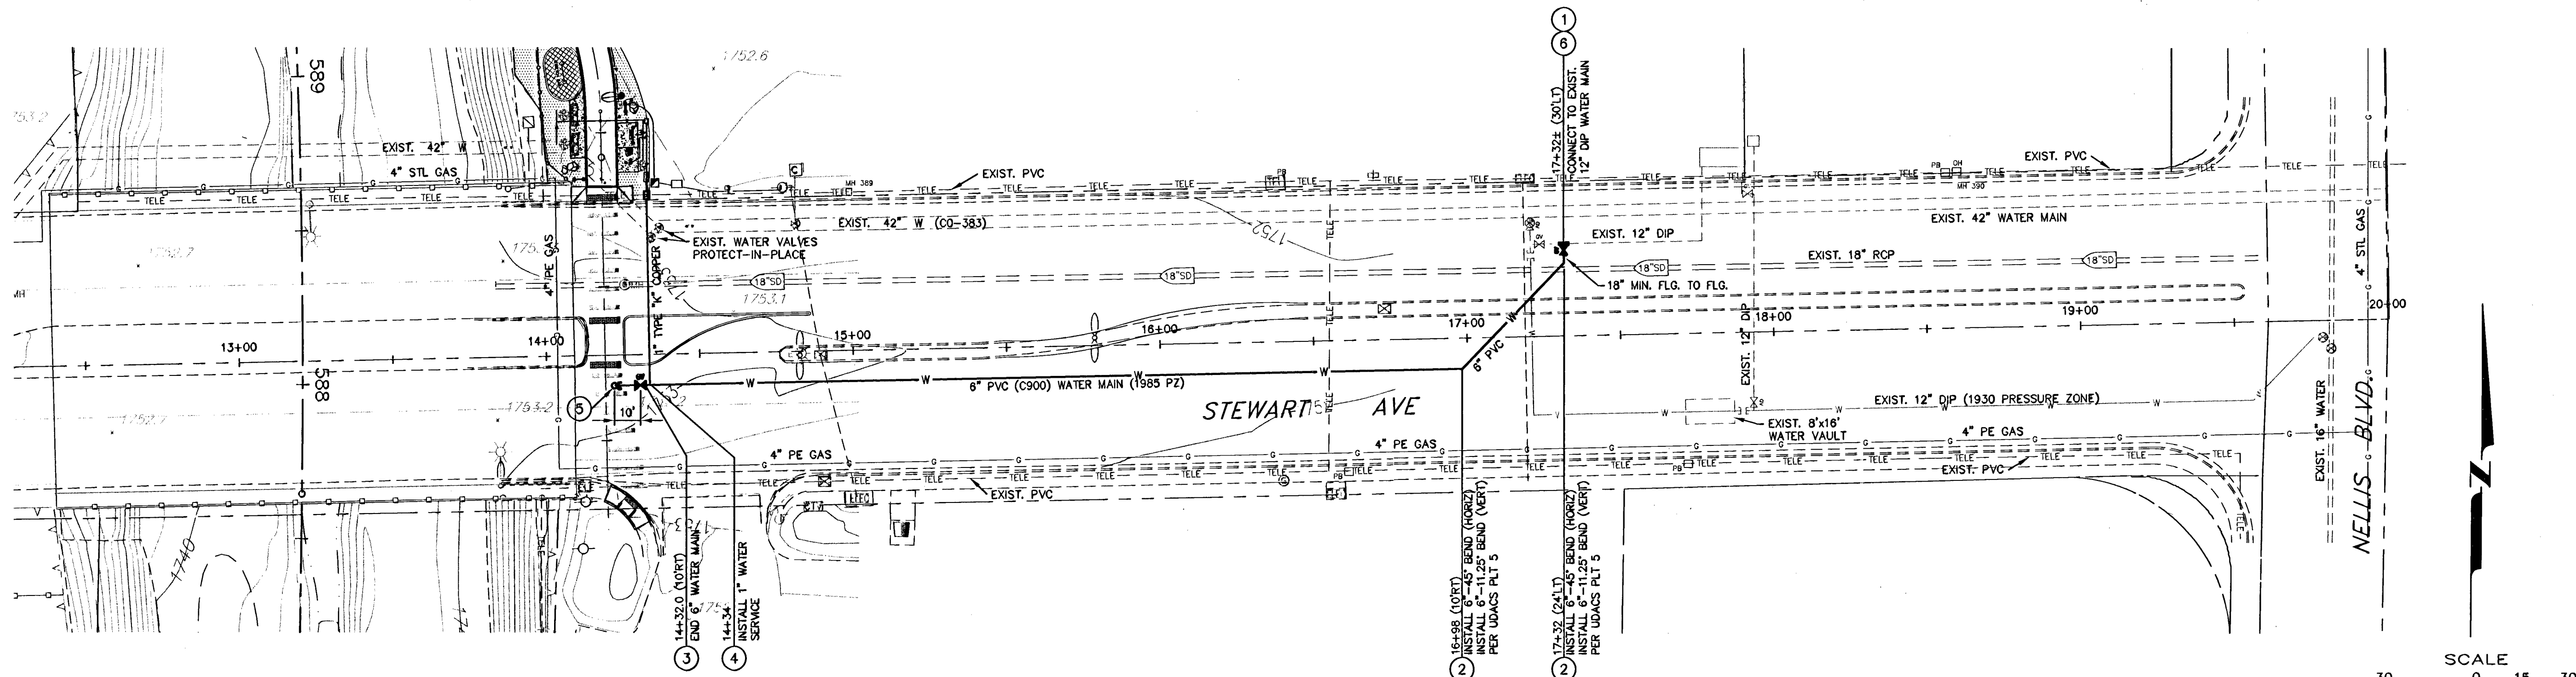

STEWART AVE. - WATERMAIN EXTENSION

SCALE: 1"=30'

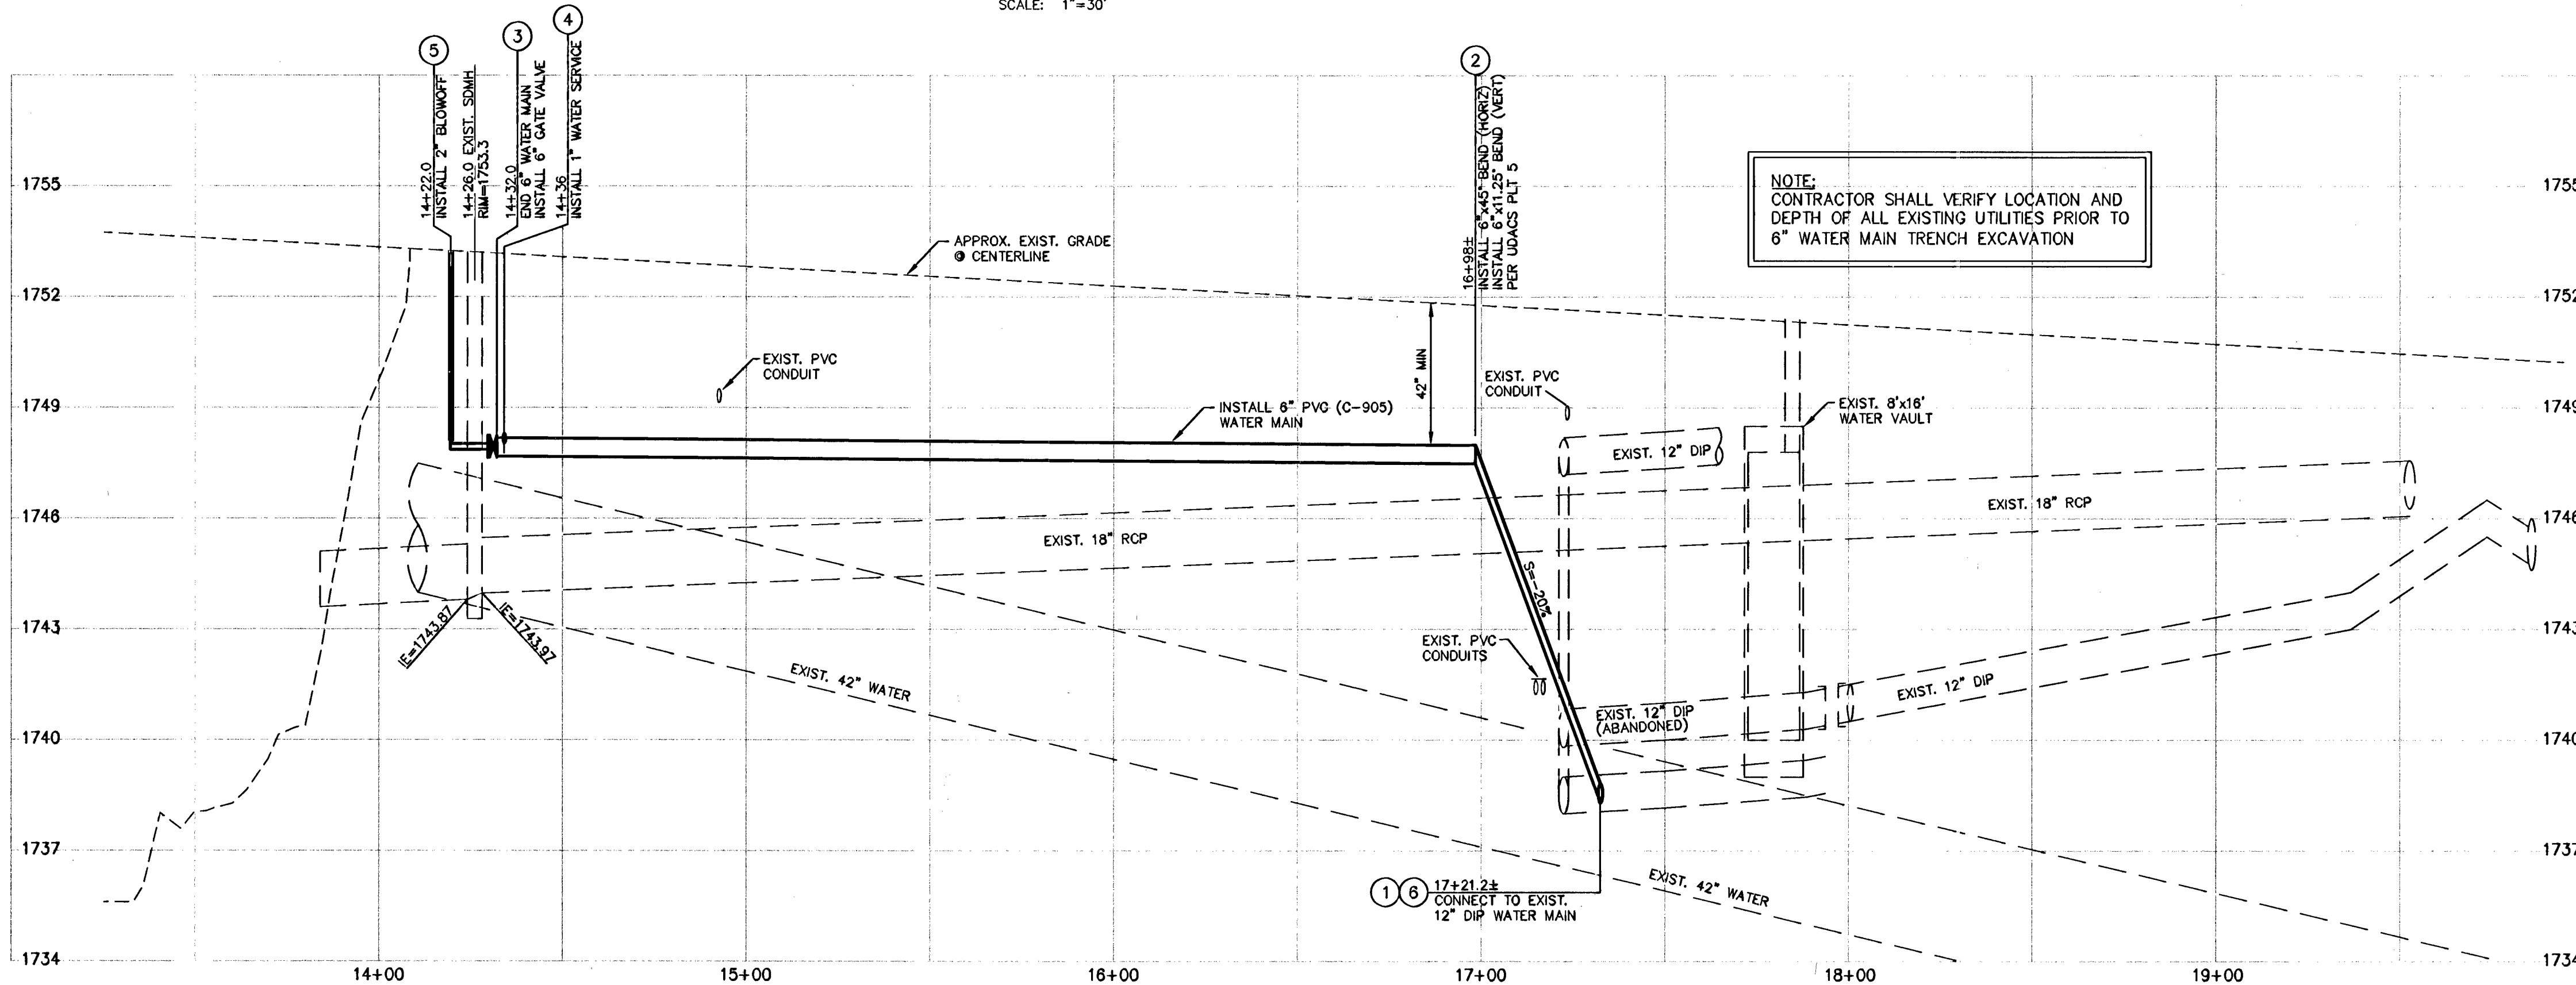

PROFILE - WATERMAIN EXTENSION

SCALE: 1"=30' HORIZ.
1"=3' VERT.


CONSTRUCTION NOTES:

1. INSTALL 12"x8" TAPPING SLEEVE WITH 6" TAPPING VALVE PER UDACS PLATE #22.
2. INSTALL 6" PVC, C900 WATER MAIN PER UDACS PLATE #6C, WITH PIPE LOCATOR BALLS AND RIBBON PER UDACS PLATE #27. THRUST BLOCK INSTALLATION PER UDACS PLATE #5.
3. INSTALL 6" GATE VALVE PER UDACS PLATES #3 AND #8.
4. INSTALL 1" WATER SERVICE PER UDACS PLATE #1D.
5. INSTALL 2" BLOW-OFF ASSEMBLY PER UDACS PLATE #4A.
6. POTHOLE EXISTING PIPELINE TO VERIFY HORIZONTAL AND VERTICAL LOCATION.

APPROVED FOR CONSTRUCTION

[Signature]
Las Vegas Valley Water District
PROJECT #114286

7/2/08
Date

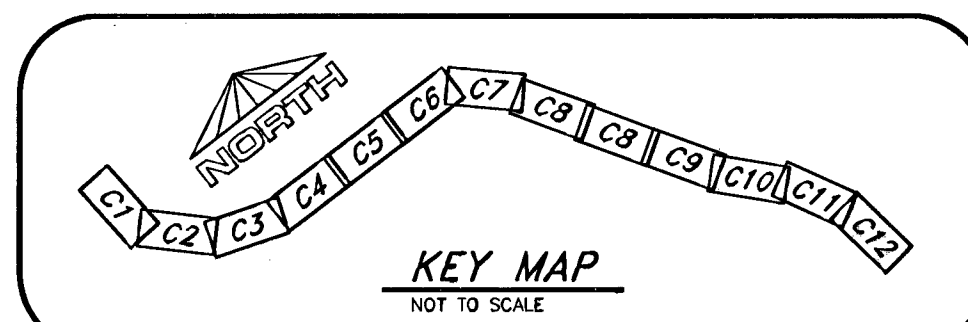

CITY OF LAS VEGAS - DEPARTMENT OF PUBLIC WORKS - ENGINEERING DIVISION

STEWART AVE. - WATERMAIN EXTENSION

LAS VEGAS WASH TRAIL - PHASE 1


OWENS AVE. to STEWART AVE.

SHEET NO.

C31

SHT. 34 OF 43
DWG No. 107V4396

HANSEN #12956

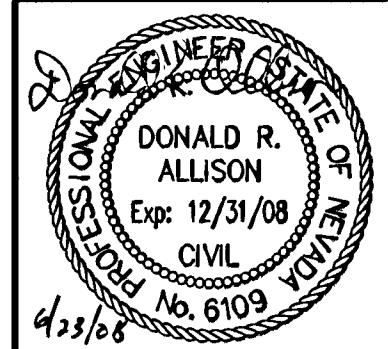

NO.	DESCRIPTION	DATE	BY
1	DESIGN: DOR/DRA		
2	DRAWN: DOR		
3	CHECKED: DRA		
4	APPROVED:		
5	DATE: 6-20-08		

PROJECT NO: FILE NAME: TRAIL-SHT34-12.DWG

Bureau Veritas
North America, Inc.
4840 W. University Ave, Suite A-1
Las Vegas, Nevada 89103
Tel: (702) 252-7866

C:\Bureau\Veritas\Projects\114286\STEWART-WASH-TRAIL-SHT34-12.DWG 5/22/08 3:22:14 PM

117286