

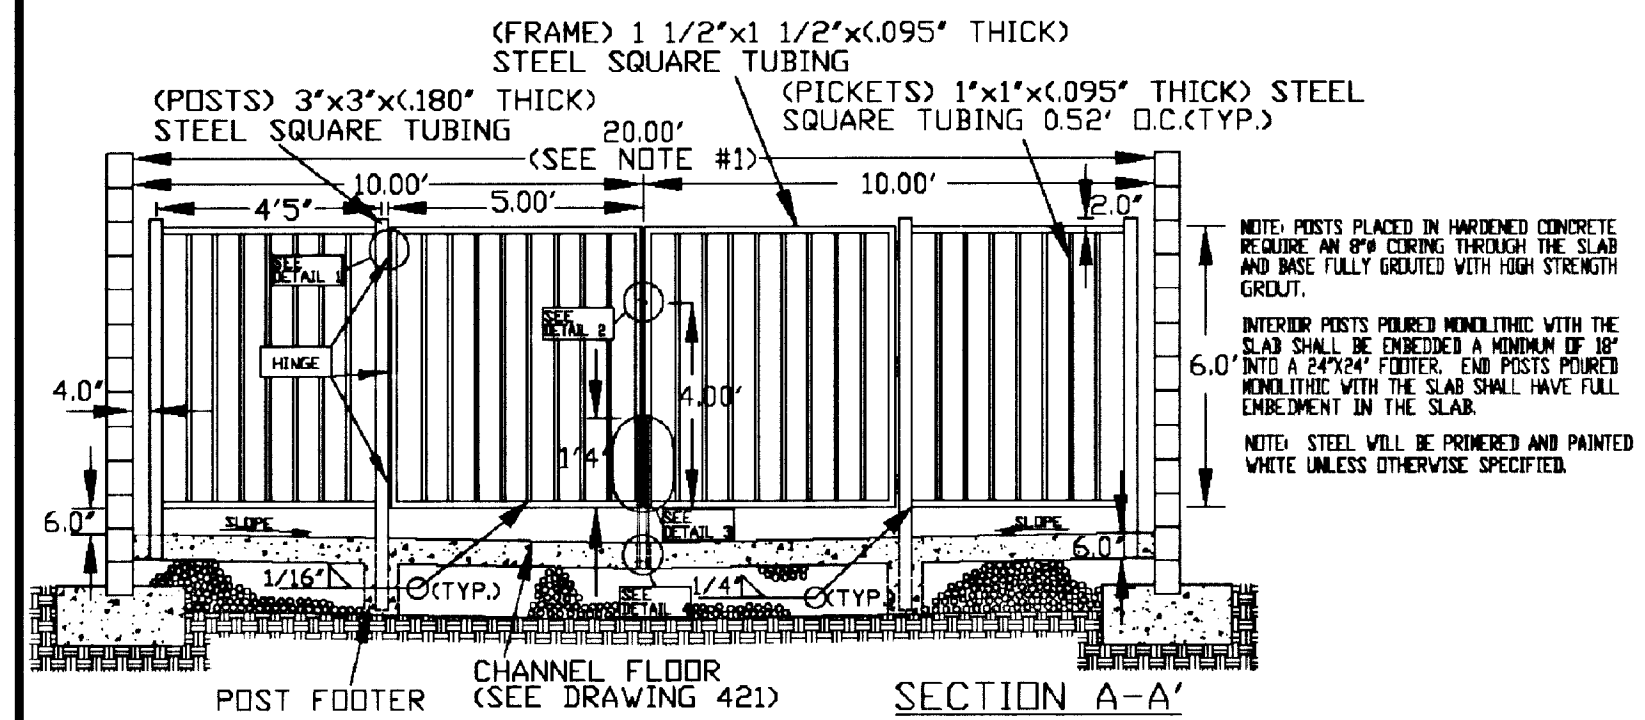
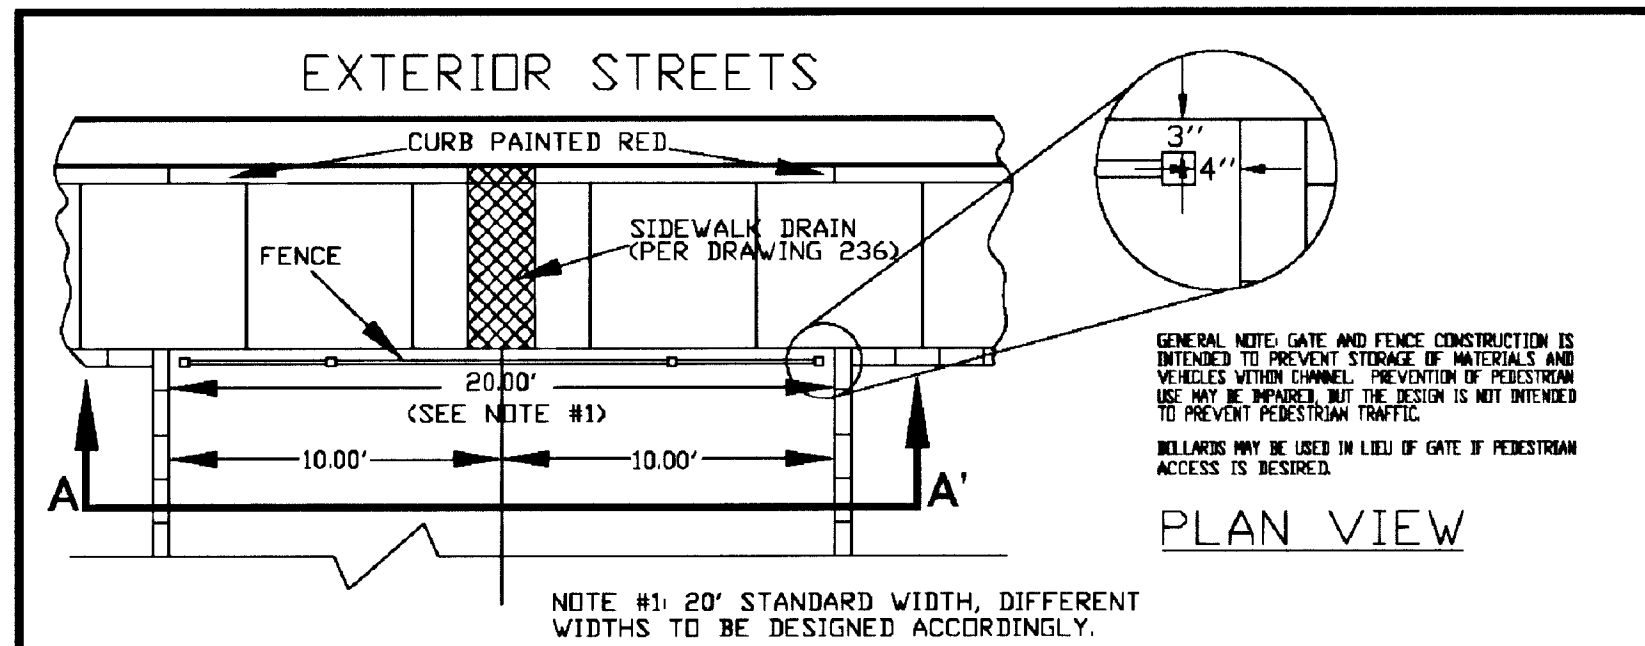
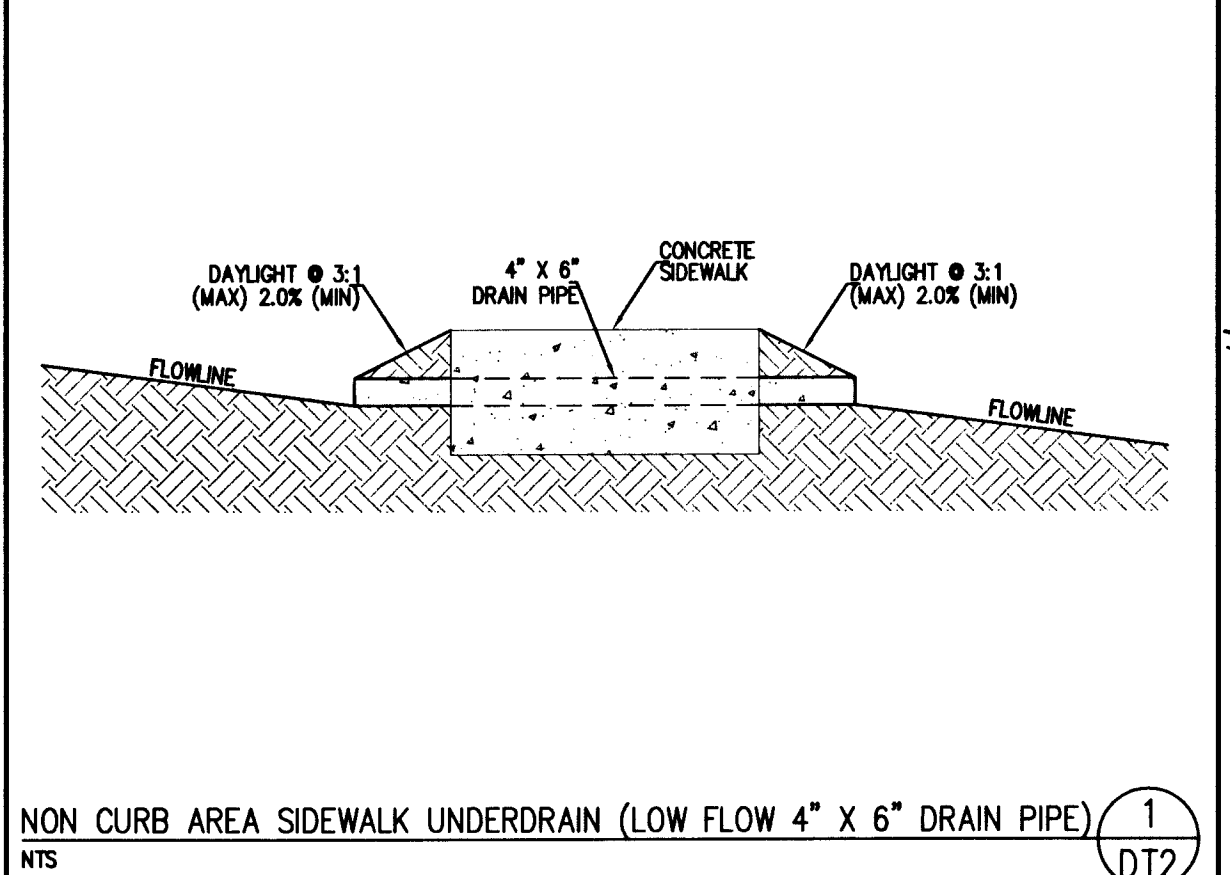
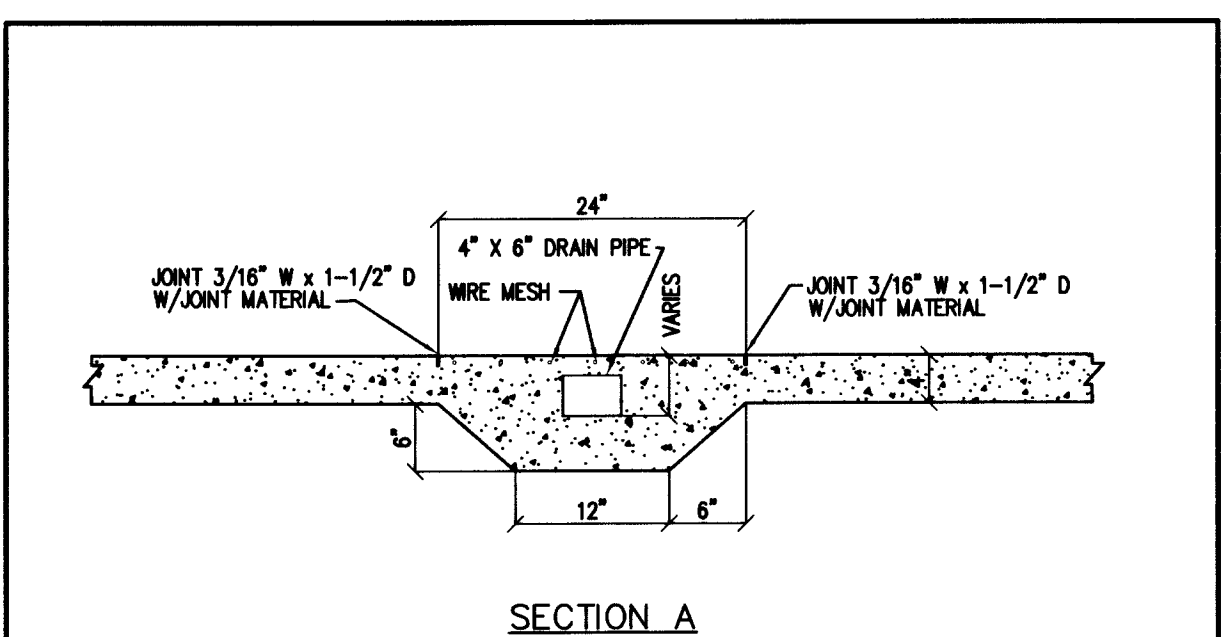
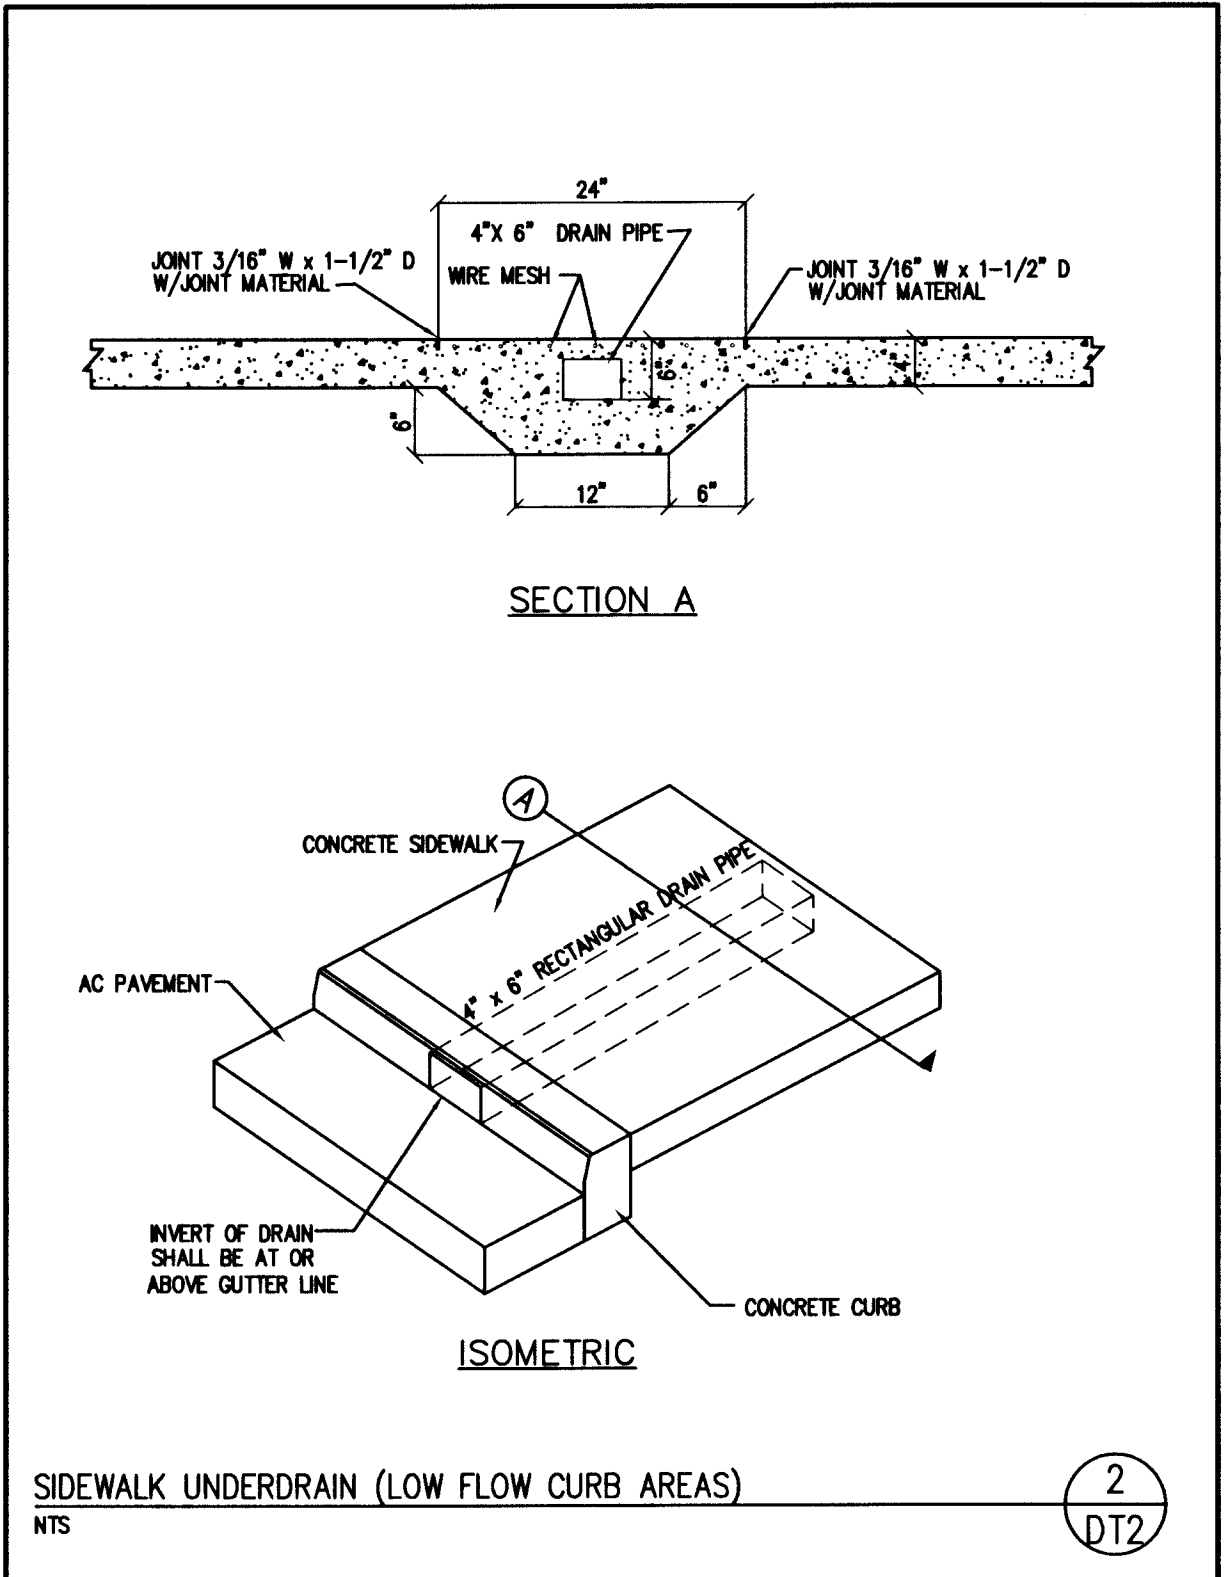
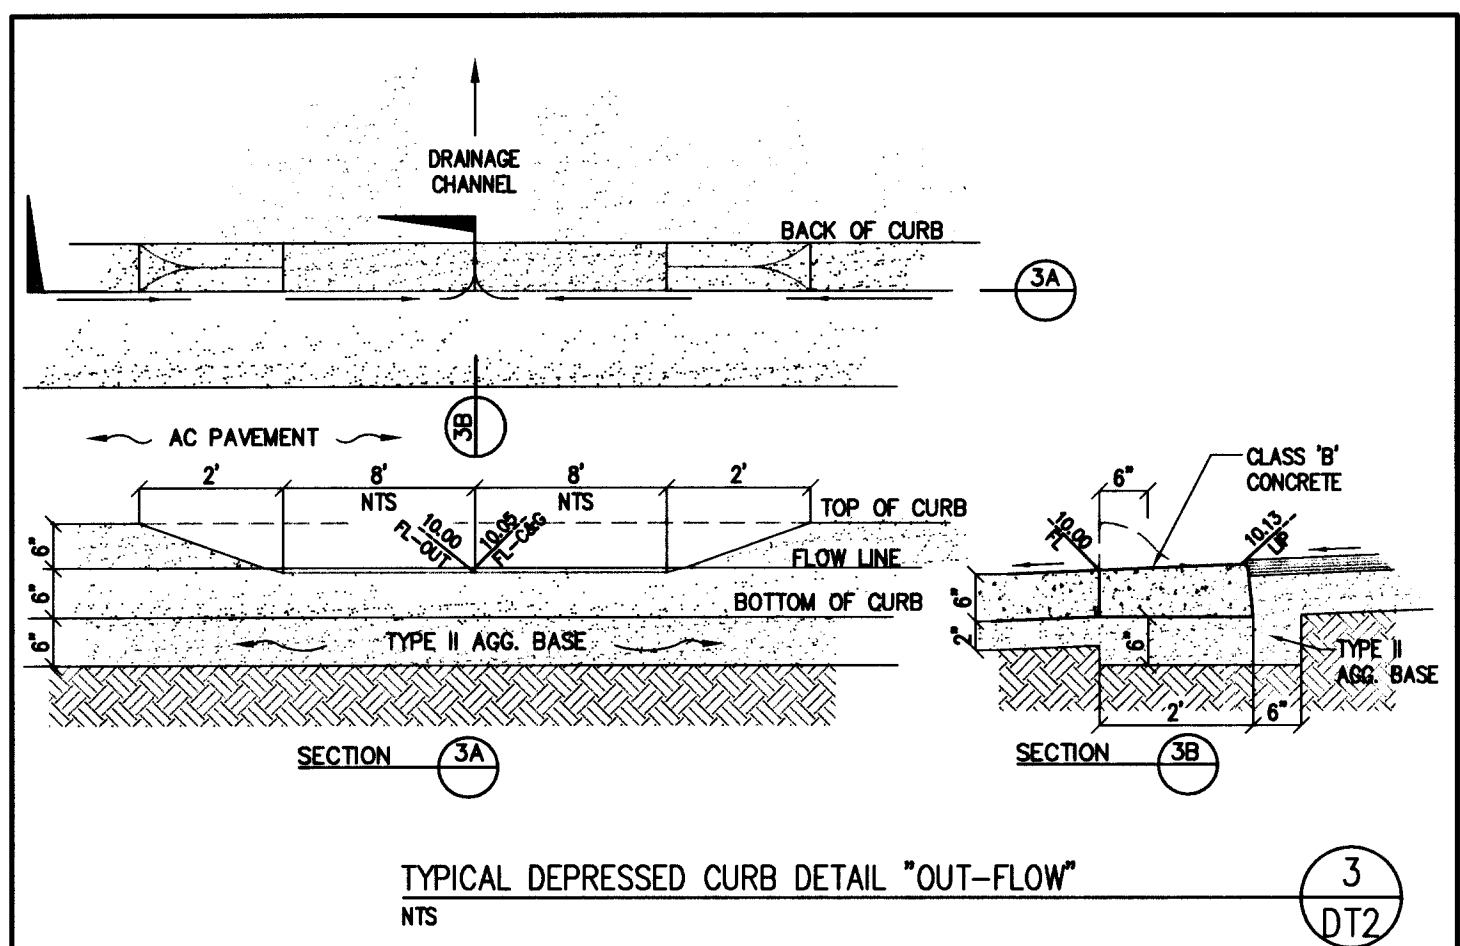
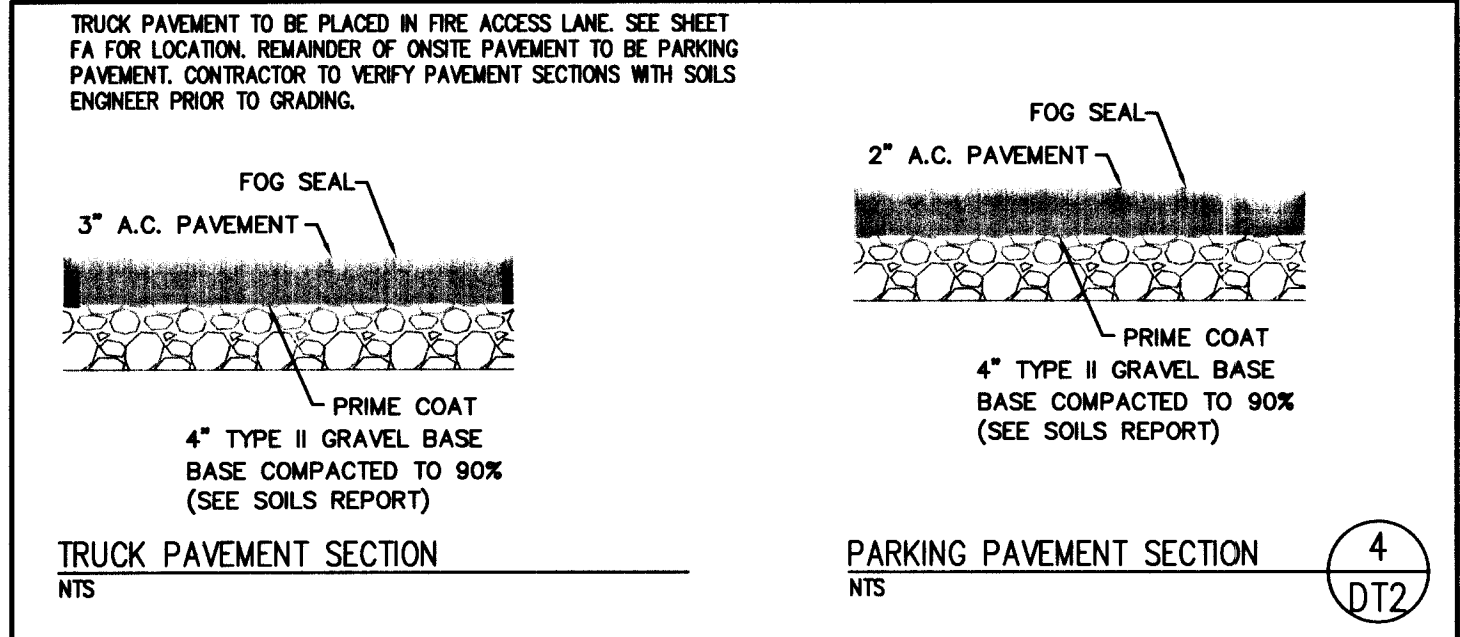
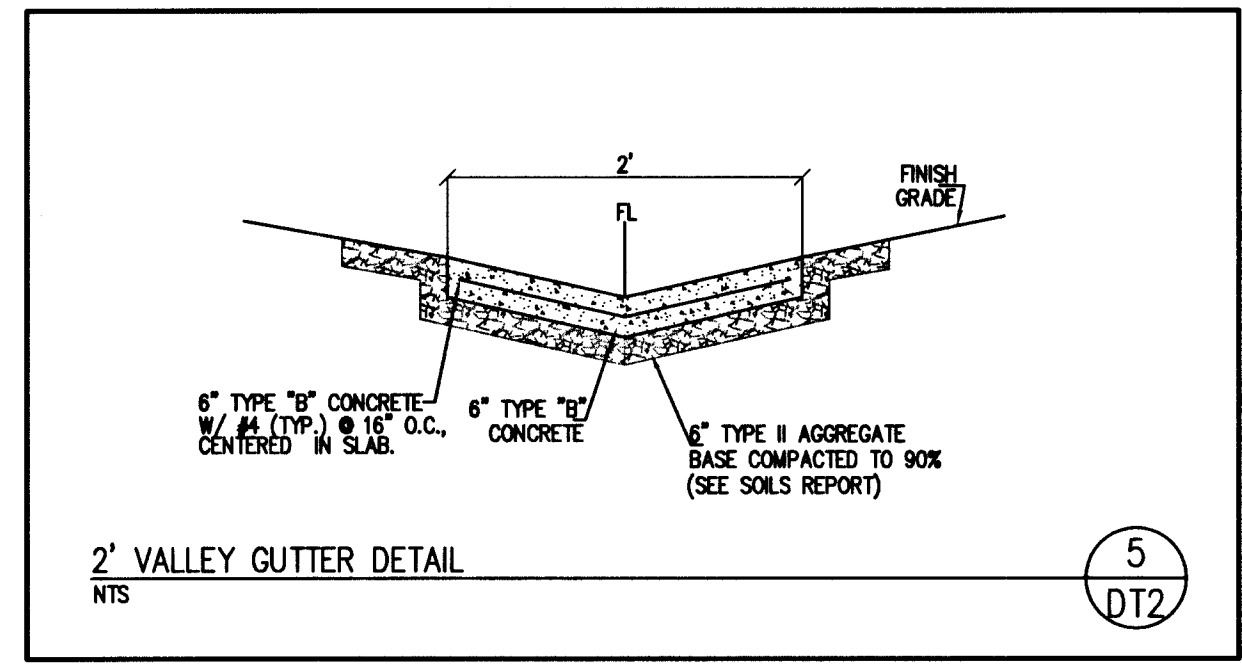
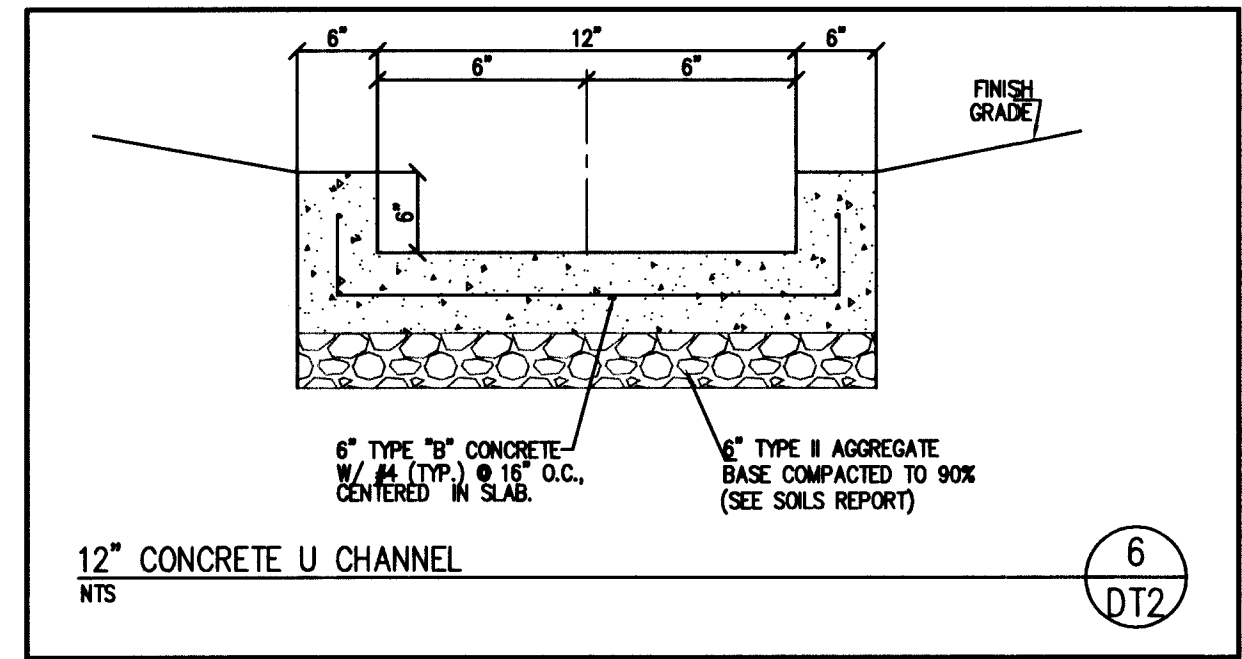
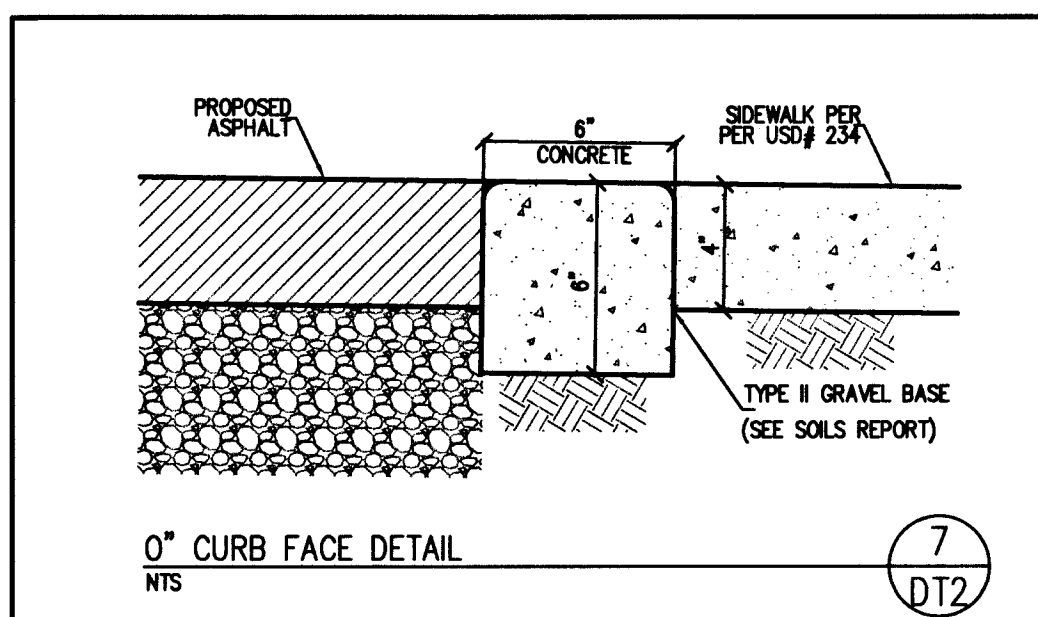


FILENAME: M:\2008\LV06-405 Trammell-Jones & Cheyenne\Coa\mp plans\LV06-405-DT.dwg, LAST SAVED ON: Dec 21 2007 3:57pm PLOTTED BY: BRADY, ON: Jan 11 2008 10:12am

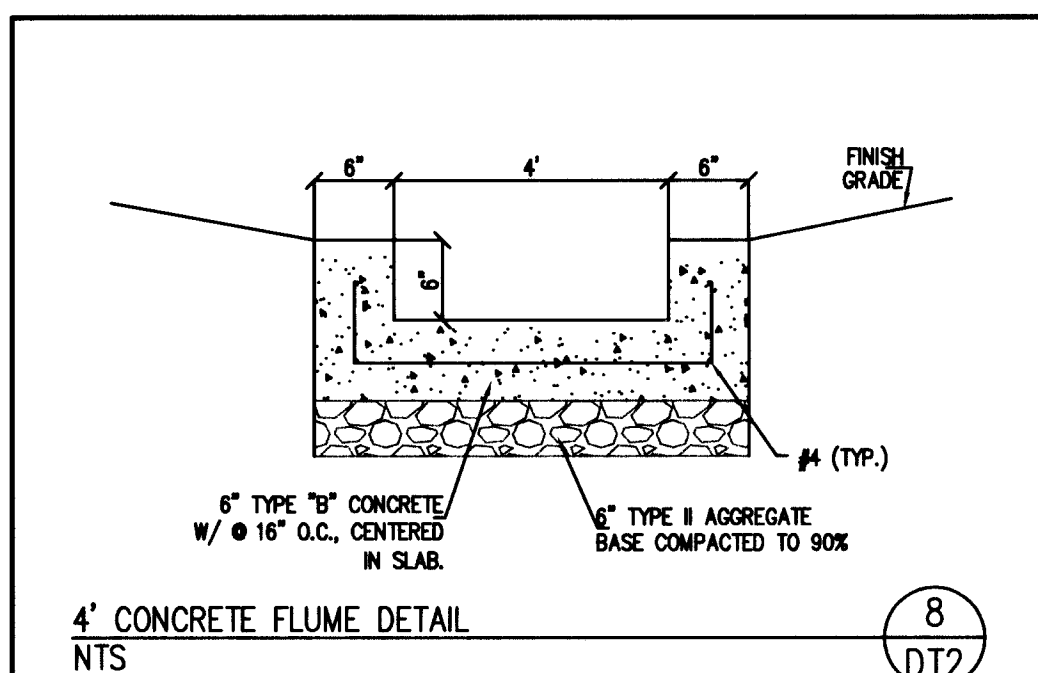

SPECIFICATION REFERENCE	UNIFORM STANDARD DRAWINGS CLARK COUNTY AREA
	CITY OF LAS VEGAS ONLY THRU-LOT DRAIN (DETAIL FOR FENCE) NOT FOR USE IN EMERGENCY ACCESS
DATE 03-07-02	DWG. NO. 421 B PAGE NO. 120 C

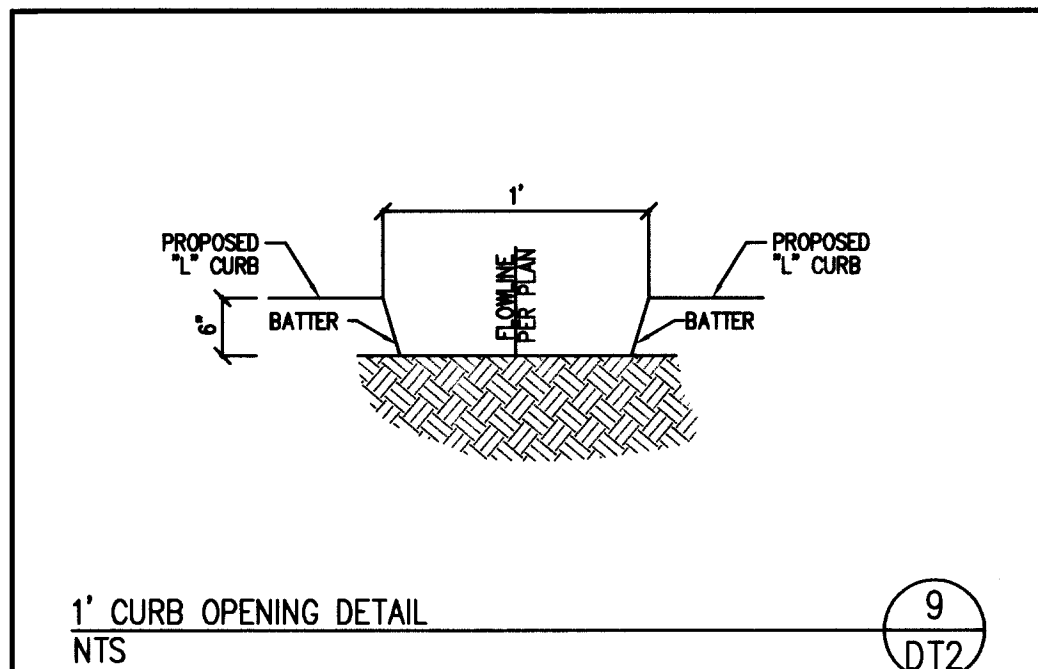

TRAMMELL CROW RESIDENTIAL

7373 N. SCOTTSDALE RD, SUITE C-228 SCOTTSDALE, AZ 85253

PHONE (480) 598-6696 FAX (480) 598-8848

Development Resource Consultants, Inc.

Civil Engineering • Land Surveying • Land Planning

9330 WEST MARTIN AVENUE
LAS VEGAS, NV 89148 (702) 270-6119

JONES AND CHEYENNE

DETAIL SHEET 2

DATE: DEC. 2007
DRAWN BY: TWG
CHECKED BY: TWG
DESIGNED BY: TWG
AIA CHECKED: DPW
PROJECT NO: LV06-405
SCALE: 1/8" = 1'-0"

DENNIS P. WERTZLER
CIVIL
No. 11970

SHEET DT2

6 OF 18 SHEETS
DRAWING NO. 107N5000