



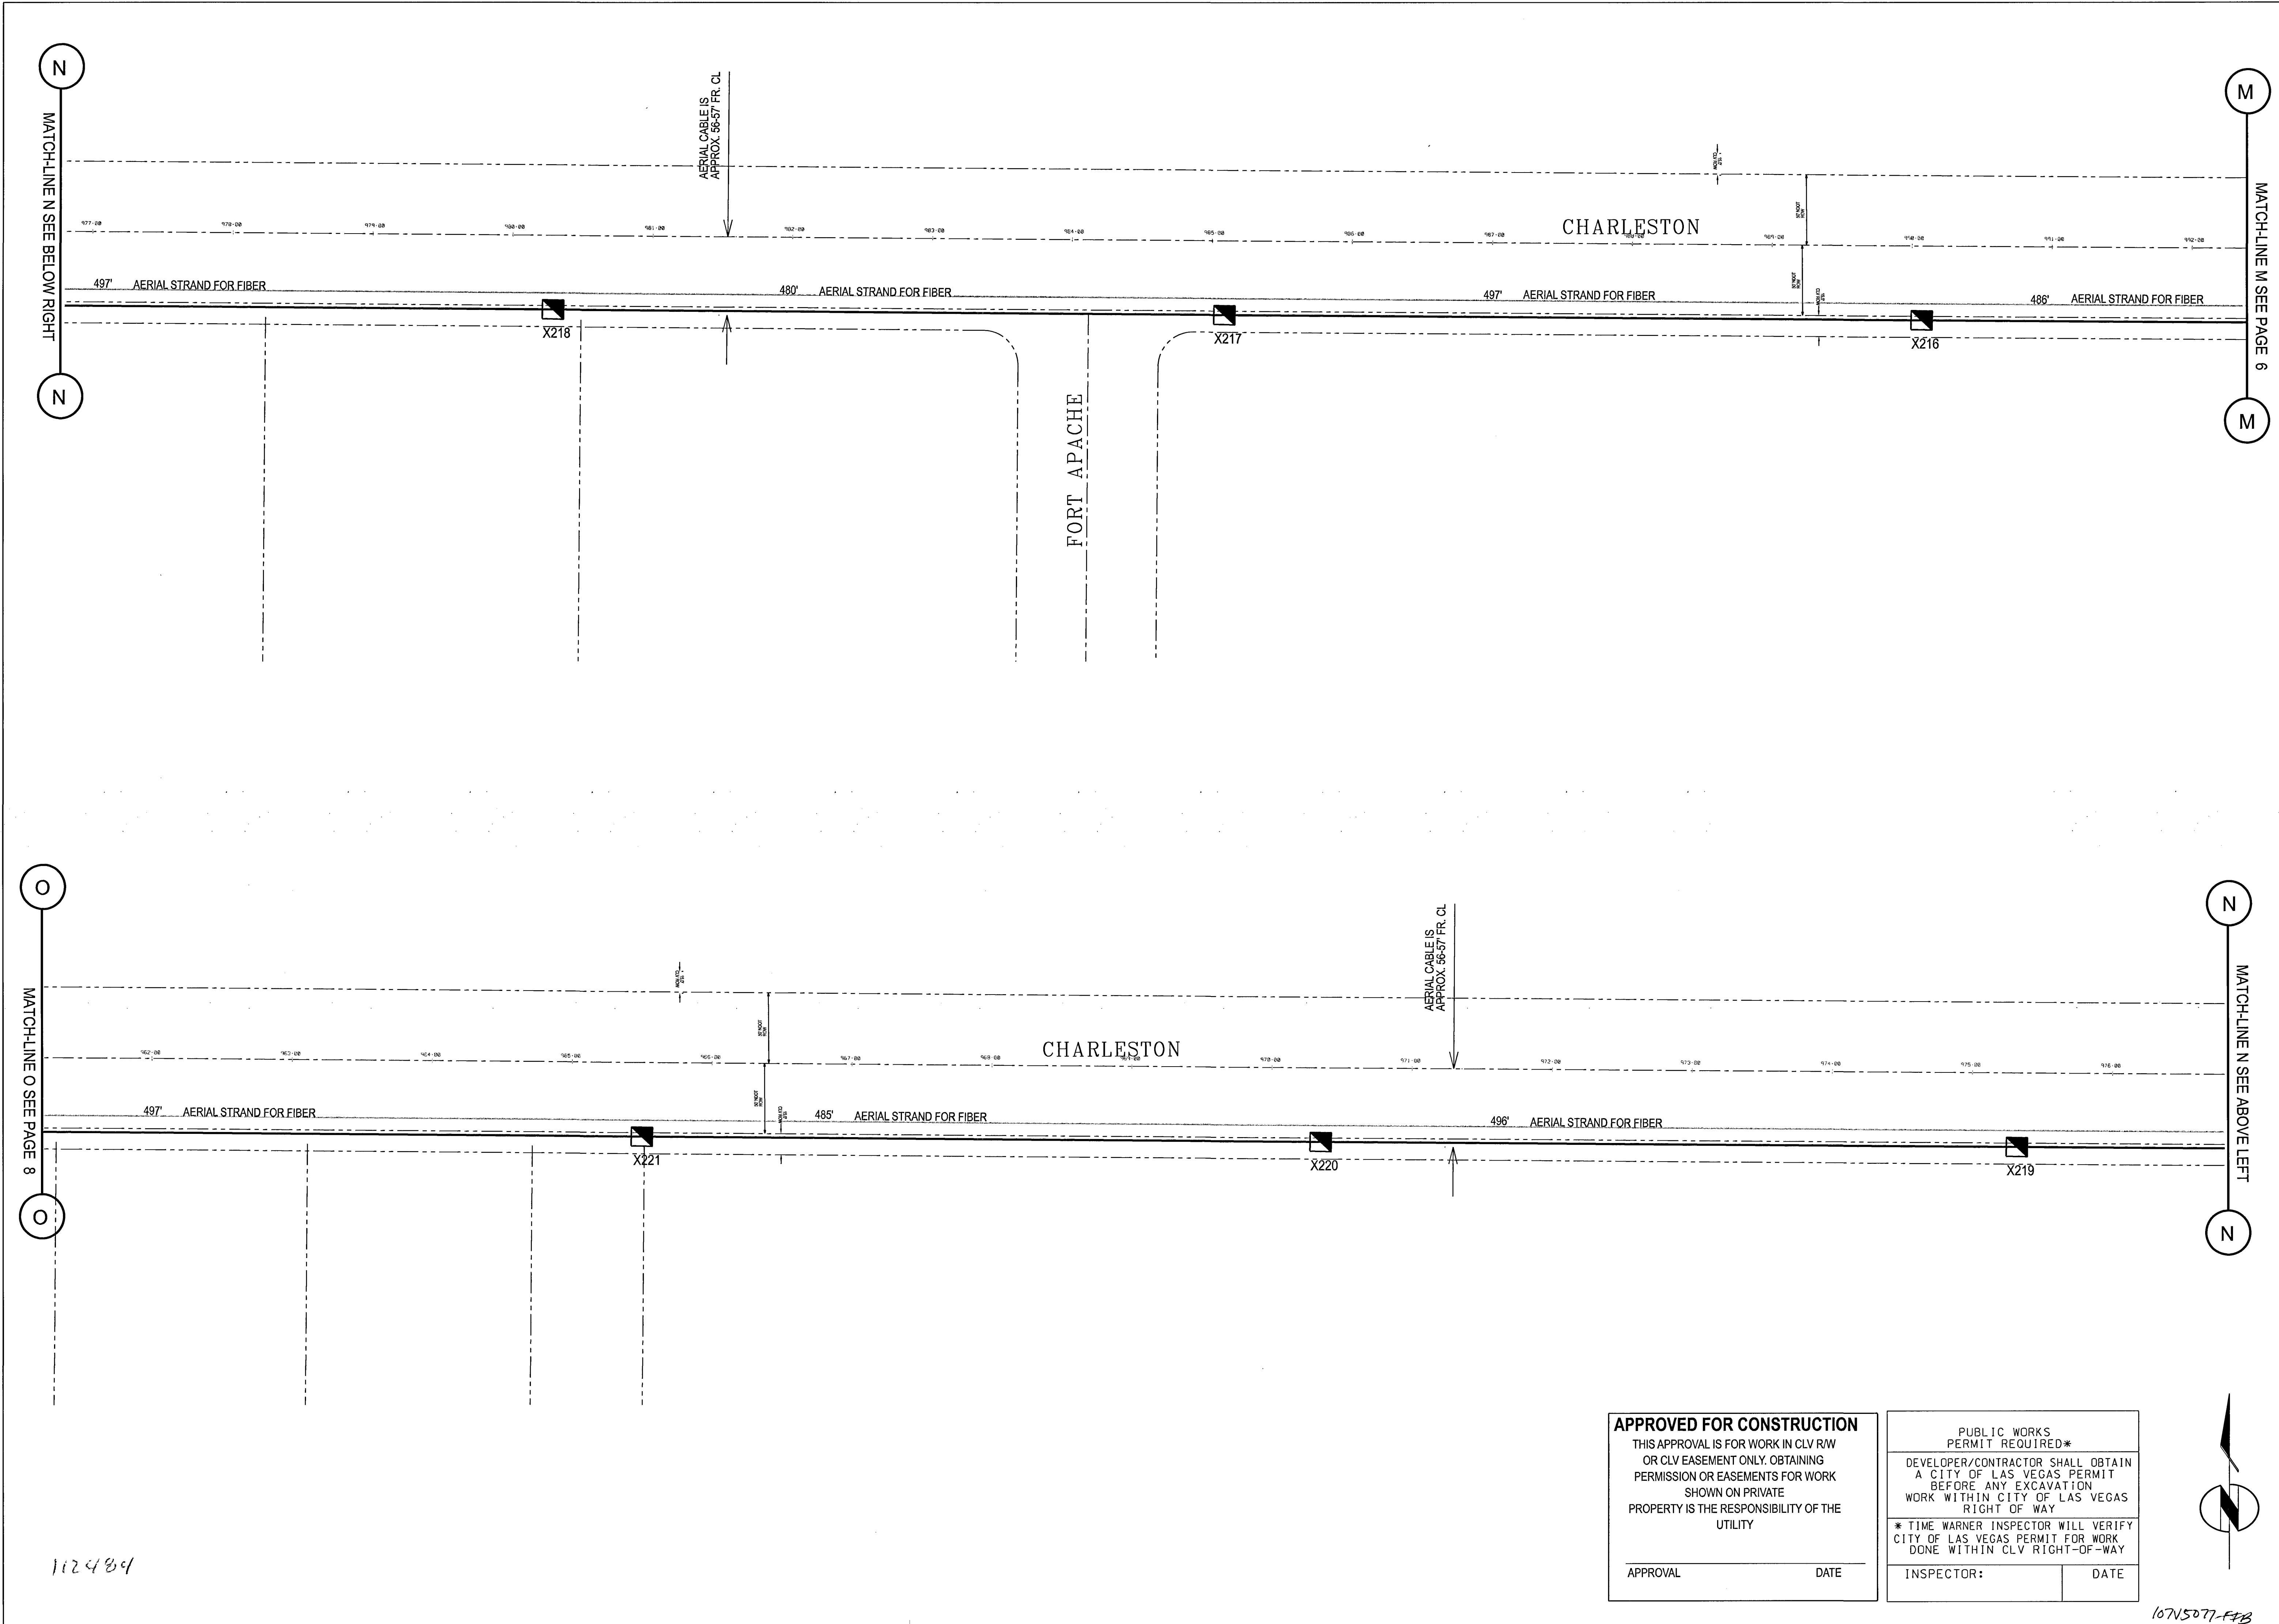

112484

APPROVED FOR CONSTRUCTION
THIS APPROVAL IS FOR WORK IN CLV R/W
OR CLV EASEMENT ONLY. OBTAINING
PERMISSION OR EASEMENTS FOR WORK
SHOWN ON PRIVATE
PROPERTY IS THE RESPONSIBILITY OF THE
UTILITY
APPROVAL _____ DATE _____

PUBLIC WORKS
PERMIT REQUIRED*
DEVELOPER/CONTRACTOR SHALL OBTAIN
A CITY OF LAS VEGAS PERMIT
BEFORE ANY EXCAVATION
WORK WITHIN CITY OF LAS VEGAS
RIGHT OF WAY
* TIME WARNER INSPECTOR WILL VERIFY
CITY OF LAS VEGAS PERMIT FOR WORK
DONE WITHIN CLV RIGHT-OF-WAY
INSPECTOR: _____ DATE _____

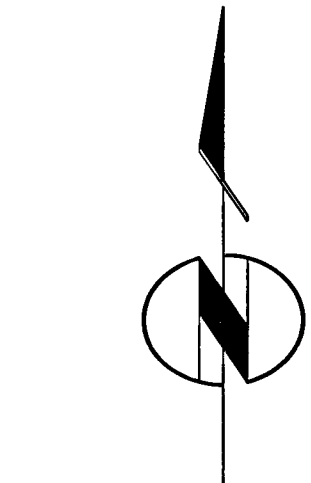

PROJECT NAME: LV WEST VALLEY EXPANSION PROJECT SEGMENT 2		SCALE (H) 1" = 50'	SCALE (V) 1" = 50'	SCALE (H) 1" = 50'	SCALE (V) 1" = 50'
PROJECT LOCATION: RUSSELL & DURANGO TO CHARLESTON TO HUALAPAI		DESIGN BY TIME WARNER	DESIGN BY TIME WARNER	DESIGN BY TIME WARNER	DESIGN BY TIME WARNER
WORK ORDER NO.: TW08006-2		DRAWN BY CKS (COBY)	DRAWN BY CKS (COBY)	DRAWN BY CKS (COBY)	DRAWN BY CKS (COBY)
TIME WARNER TELECOM 3944 East Silverstri Lane Las Vegas, NV 89120 (702) 266-8800 (702) 266-2229 FAX		REVISIONS	REVISIONS	REVISIONS	REVISIONS
SHEET 7		DATE	DATE	DATE	DATE
7 OF 9 SHEETS		DESCRIPTION	DESCRIPTION	DESCRIPTION	DESCRIPTION
APPROVAL		APPROVAL	APPROVAL	APPROVAL	APPROVAL