




Thickened Edge Walk (ON-SITE ONLY)
NO SCALE

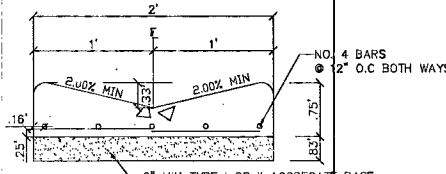

ON-SITE 2' VALLEY GUTTER DETAIL
NO SCALE

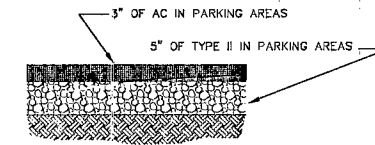


ON-SITE CORRIDOR PAVEMENT SECTION
NO SCALE

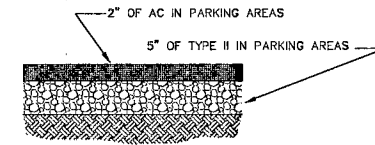


ON-SITE PARKING PAVEMENT SECTION
NO SCALE

REFER TO GEOTECHNICAL REPORT
DATED SEPTEMBER 29, 2008

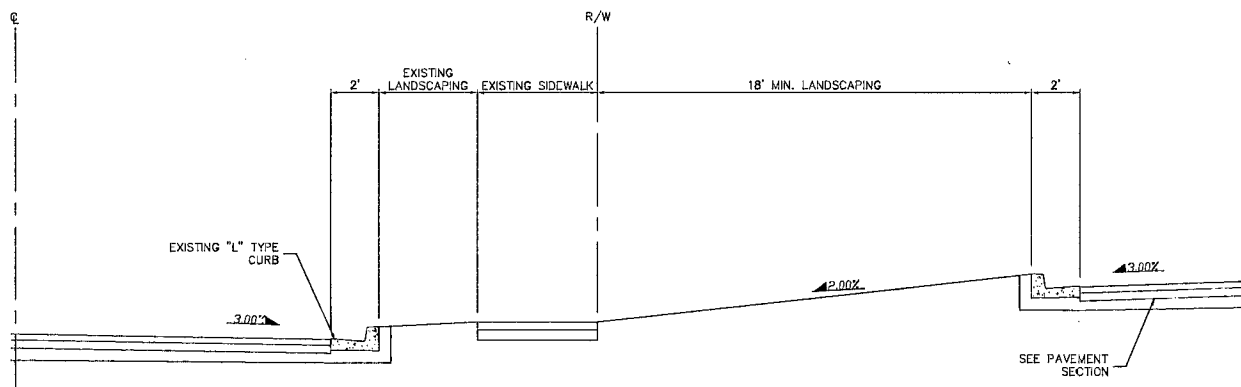


SECTION 5
N.T.S.

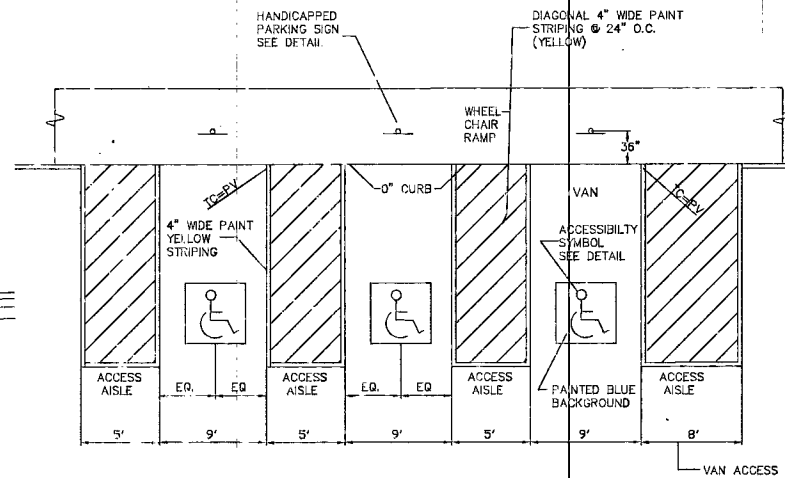


ACCESSIBLE PARKING DETAIL
NOT TO SCALE




HANDICAP SIGN
NOT TO SCALE

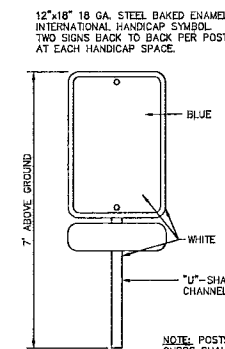


HANDICAP SYMBOL
NOT TO SCALE

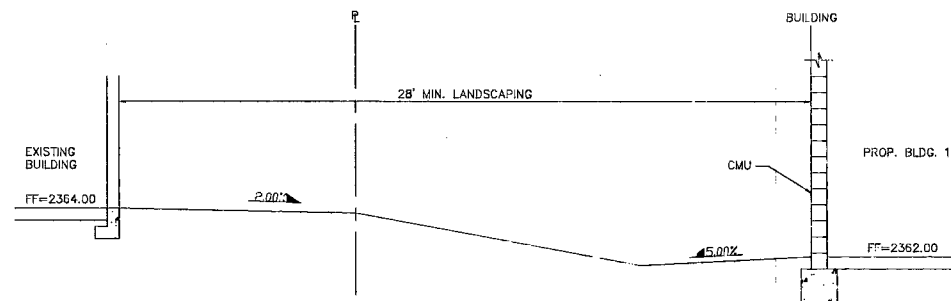


SECTION 3
N.T.S.

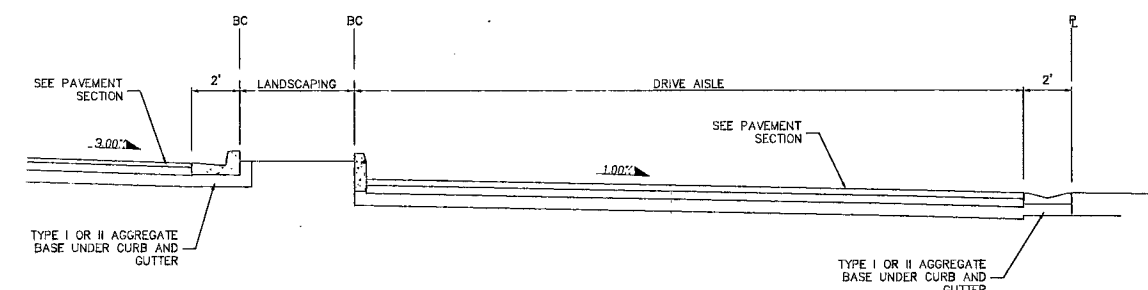

SECTION 1
N.T.S.

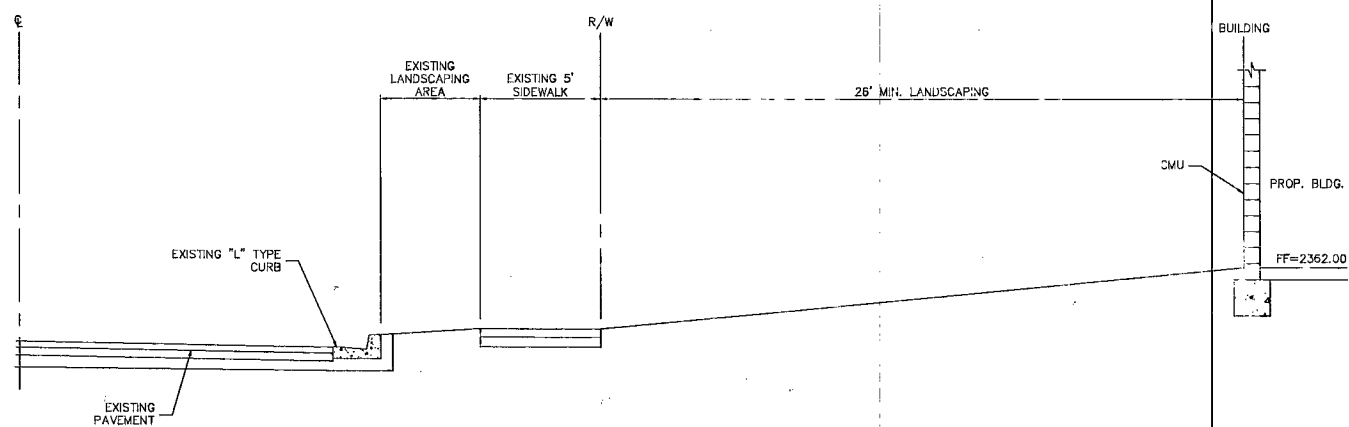


SECTION 4
N.T.S.

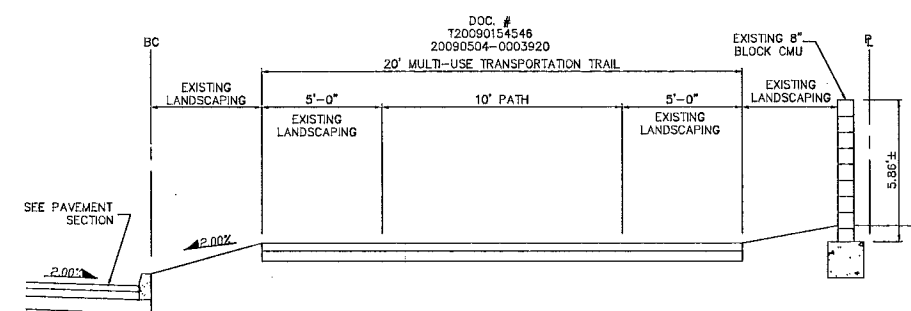

SECTION 2
N.T.S.

REVISIONS	DESCRIPTION	DATE	BY	APPROVAL

moment & associates, inc.
 Planning | Architecture | Sustainable Design | Interiors |
 Engineering | Construction Services | Construction | Design Build |
 LIC NO. 0068861
 4170 S. DECATUR BLVD., STE C-1
 LAS VEGAS, NEVADA 89103
 Tel: (702) 248-9004 | Fax: (702) 248-9495

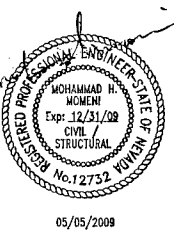

MAY 01, 2009
 DATE
 10461002
 PROJECT NUMBER
 JRG
 DRAWN BY
 M/M
 CHECKED BY

PROJECT: **LEE'S DISCOUNT LIQUOR RETAIL**
 7283 WEST AZURE DRIVE
 LAS VEGAS, NEVADA
DETAILS

SHEET:
C6
 6 OF 7

117092