


NextG Networks of California, Inc.
SPR1009NV-SUMN035
LAS VEGAS, NV 89117

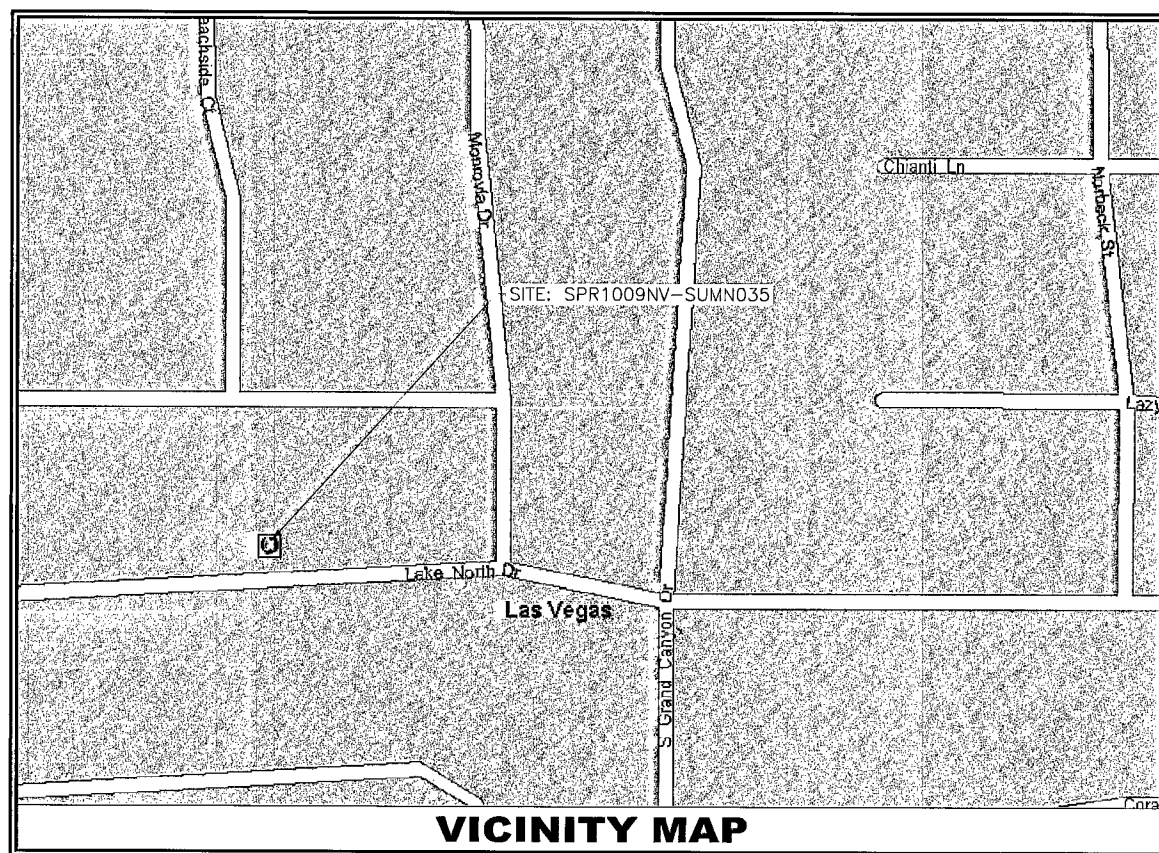

VICINITY MAP

DO NOT SCALE DRAWINGS

CONTRACTOR SHALL VERIFY ALL PLANS AND EXISTING DIMENSIONS AND CONDITIONS ON THE JOB SITE AND SHALL IMMEDIATELY NOTIFY THE ARCHITECT IN WRITING OF ANY DISCREPANCIES BEFORE PROCEEDING WITH THE WORK OR BE RESPONSIBLE FOR SAME.

GENERAL CONTRACTOR NOTES

PROPERTY INFORMATION

OWNER: NEXTG NETWORKS OF CALIFORNIA, INC.
PROJECT: SPR1009NV
NAME: SPR1009NV-SUMN035
LATITUDE: 36.1408
LONGITUDE: -115.3074
STREET ADDRESS: LAKE NORTH DRIVE/MONROVA DR.
CITY, STATE: LAS VEGAS, NV 89117
APN #: 16307111038
POLE TYPE: CONCRETE STREET LIGHT
RAD CENTER / ANTENNA HEIGHT: 30'-1"
ANTENNA TYPE: 19008A
AZIMUTH FOR ANTENNA: N/A
POWER TO POLE: SECONDARY
POLE ACCESS: ON ROAD
POLE OWNER: N/A
POLE LOCATION & DESCRIPTION: LAKE NORTH DR. / ON THE RIGHT HAND SIDE GOING WEST APPROXIMATELY 200' FROM MONROVA DR.

PROJECT SUMMARY

ALL WORK AND MATERIALS SHALL BE PERFORMED AND INSTALLED IN ACCORDANCE WITH THE CURRENT EDITIONS OF THE FOLLOWING CODES AS ADOPTED BY THE LOCAL GOVERNING AUTHORITIES. NOTHING IN THESE PLANS IS TO BE CONSTRUED TO PERMIT WORK NOT CONFORMING TO THE AREAS GOVERNING CODES.

- | | |
|--|---------------------------|
| 1. STATE ADMINISTRATIVE CODE | 5. STATE PLUMBING CODE |
| 2. STATE BUILDING CODE | 6. STATE ELECTRIC CODE |
| 3. ANSI/EIA-222-F LIFE SAFETY CODE NFPA-101-1990 | 7. LOCAL BUILDING CODE |
| 4. STATE MECHANICAL CODE | 8. CITY/COUNTY ORDINANCES |

CODE COMPLIANCE

THE PROJECT CONSISTS OF THE INSTALLATION AND OPERATION OF ANTENNAS AND ASSOCIATED EQUIPMENT CABINETS FOR NEXTG. THE INSTALLATION OF GROUND MOUNTED EQUIPMENT CABINETS, ANTENNAS ON AN EXISTING STREET LIGHT, WOOD POLE, TRAFFIC SIGNAL AND STEEL POLES.

PROJECT DESCRIPTION

CONTRACTOR
NAME: HP COMMUNICATIONS INC.
ADDRESS: 280 SUNPAC AVE #8
CITY, STATE, ZIP: HENDERSON, NV 89011
CONTACT: DALE BARNHART
PHONE: (801) 471-1219

PROJECT MANAGER
NAME: NEXTG NETWORKS
ADDRESS: 2216 OTTOLE AVE
CITY, STATE, ZIP: SAN JOSE, CA 95131
CONTACT: JAY THOMAS
PHONE: (408) 954-1580

UTILITY COORDINATOR
NAME: NEXTG NETWORKS
ADDRESS: 2216 OTTOLE AVE
CITY, STATE, ZIP: SAN JOSE, CA 95131
CONTACT: JAY THOMAS
PHONE: (408) 954-1580

Call before you Dig
Avoid cutting underground utility lines. It's costly.

Call before you
OVERHEAD
1-702-227-2929

Call
811
OR
1-800-227-2600
CLARK COUNTY TRAFFIC OPERATIONS
1-702-455-7544

SHEET	DESCRIPTION	REV.
1	TITLE SHEET	1
2	POLE SHEET	1
3	NODE CONSTRUCTION DESIGN	1
4	NODE CONSTRUCTION DESIGN	2
5	TYPICALS 1	2
6	TYPICALS 2	2
7	TYPICALS 3	2

SHEET INDEX

INSTALL/PLACE NEW FIBER TO NEW OR EXISTING POLE. INSTALL EITHER OMNI OR PANEL ANTENNAS AND ALL ASSOCIATED BRACKETS IN ACCORDANCE TO CONSTRUCTION SPECIFICATIONS. REARRANGE ANY EXISTING FACILITIES IN ACCORDANCE TO GOVERNING CONSTRUCTION GUIDELINES.

PROJECT SCOPE

CITY OF LAS VEGAS

APPROVED FOR CONSTRUCTION

THIS APPROVAL IS FOR WORK IN CITY OF LAS VEGAS R/W OR CITY OF LAS VEGAS EASEMENTS ONLY. OBTAINING PERMISSION OR EASEMENTS FOR WORK SHOWN ON PRIVATE PROPERTY IS THE RESPONSIBILITY OF THE UTILITY.

APPROVAL: *[Signature]* DATE: 2/23/2010



NextG Networks
of California, Inc.
2216 OTTOLE AVE.
SAN JOSE, CALIFORNIA 95131
PHONE: (408) 954-1580

PROJECT INFORMATION:

SPR1009NV-SUMN035
LAS VEGAS, NV 89117

CURRENT ISSUE DATE:

01/19/2010

PERMIT SUBMISSION:

REV. DATE DESCRIPTION BY:

PLANS BY:



NextG Networks
of California, Inc.

REP:

COMMENTS:

A# 36027

DWG#

10705365-TFL

SHEET TITLE:

TITLE SHEET

SHEET NUMBER: REVISION:

1

1 OF 7