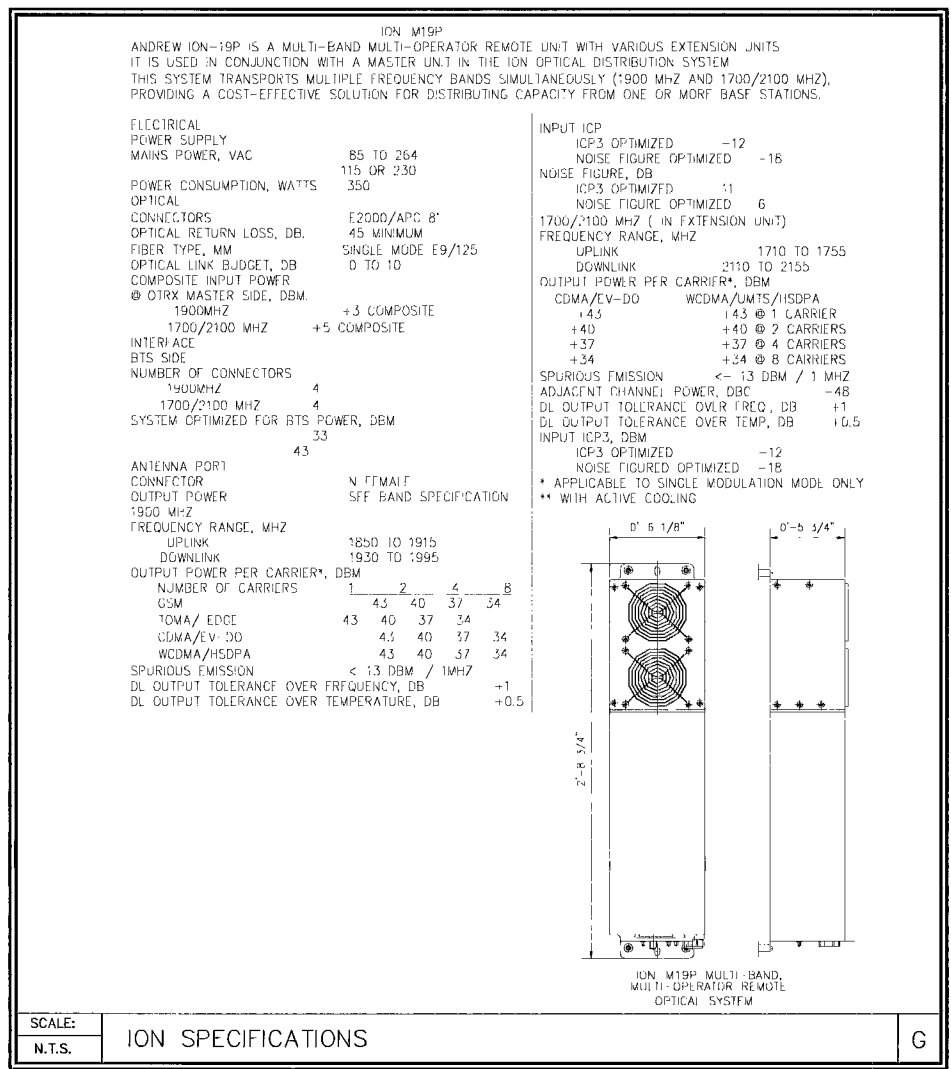
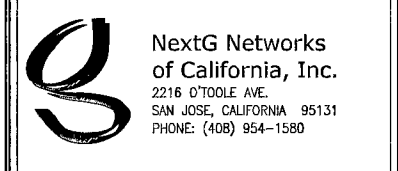


SCALE: N.T.S. SH001 SPECIFICATIONS AND ATTACHMENT SPACER DETAILS F



SCALE: N.T.S. ION SPECIFICATIONS G



PROJECT INFORMATION:

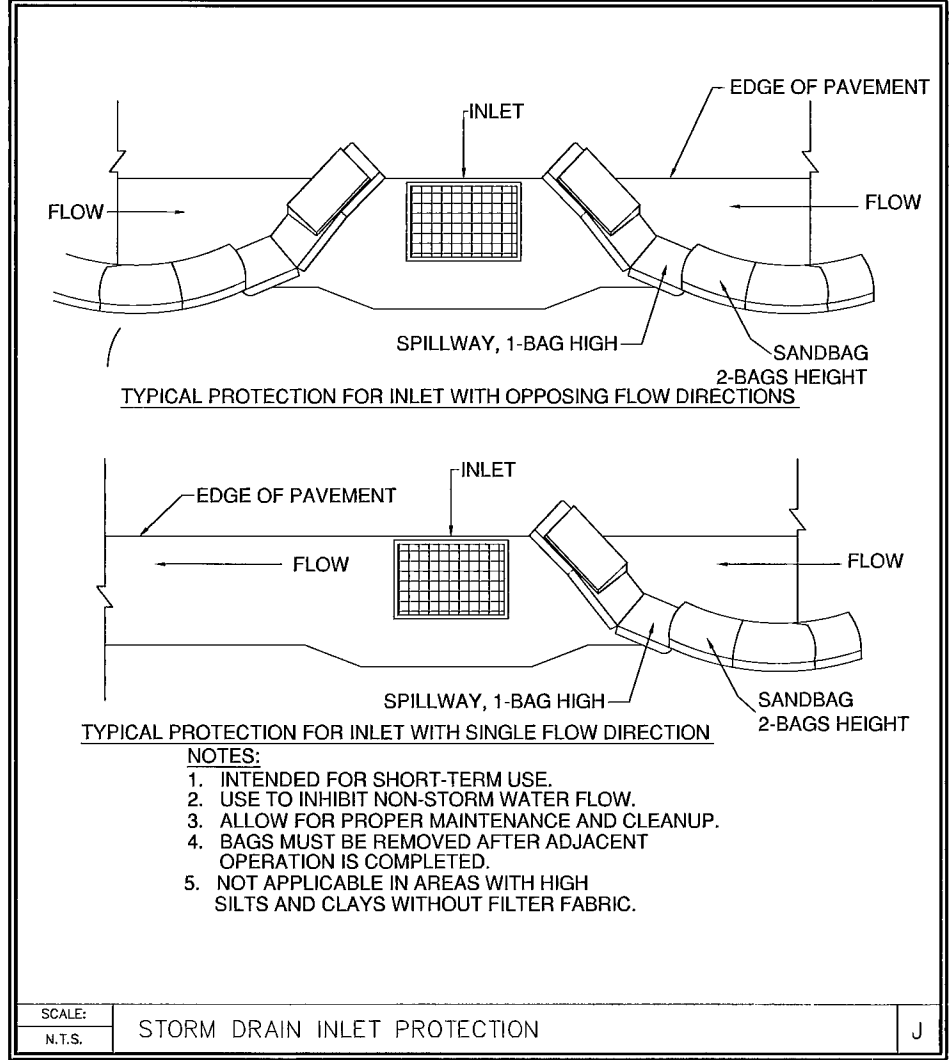
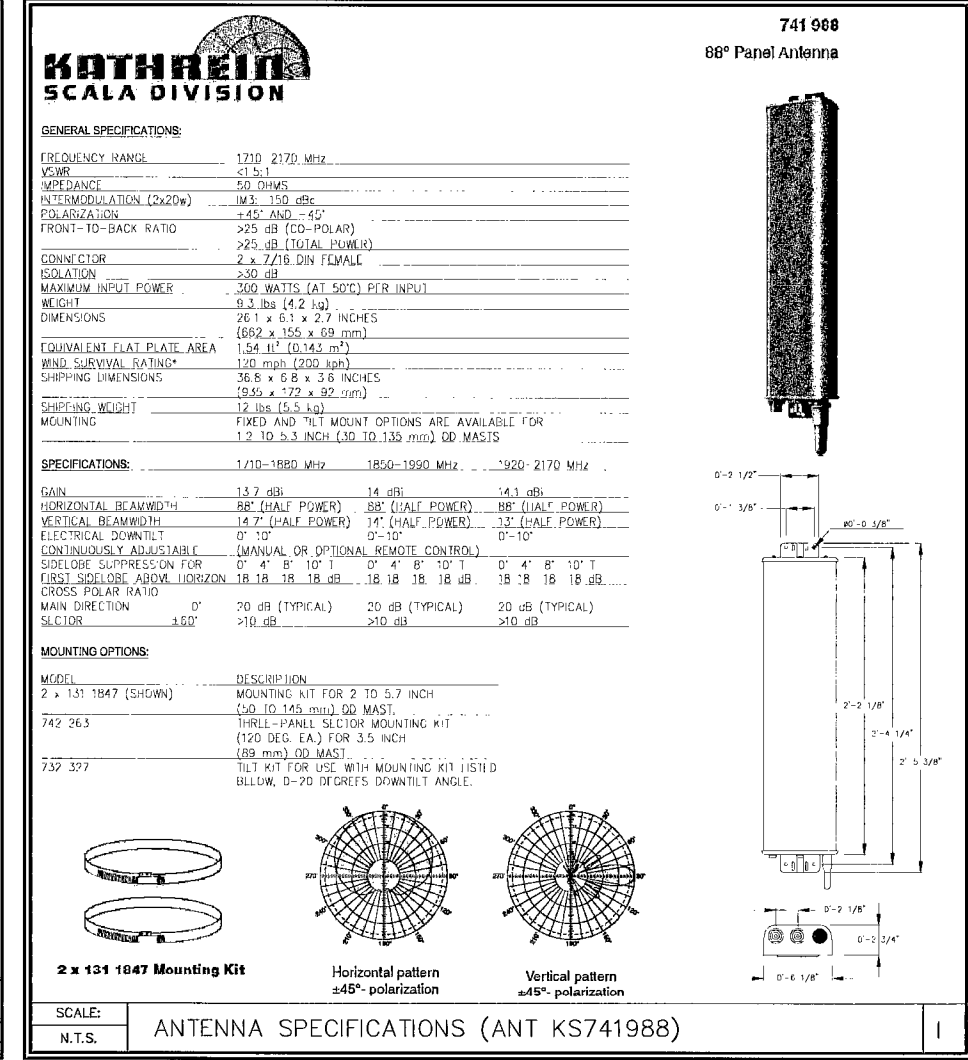
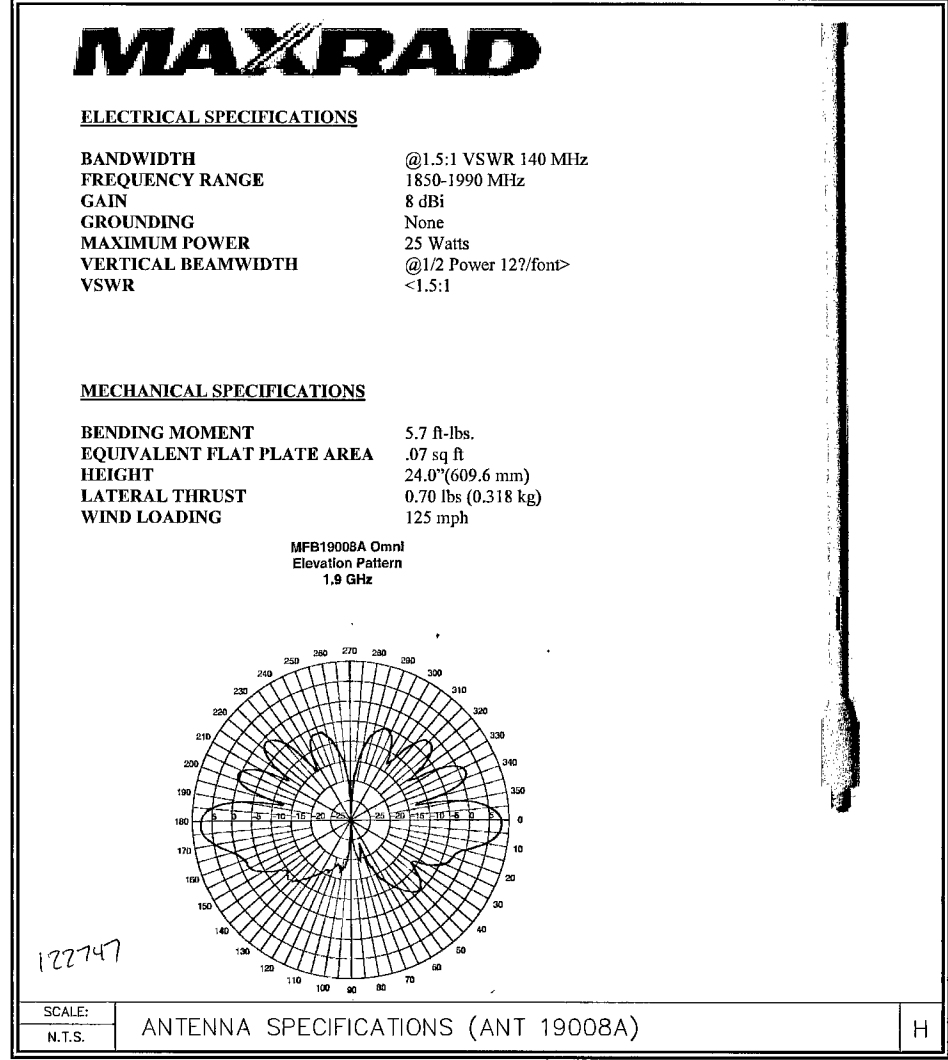
SPR1009NV-SUMN042  
LAS VEGAS, NV 89117

CURRENT ISSUE DATE:

02/17/2010

PERMIT SUBMISSION:

REV. DATE DESCRIPTION BY:

PLANS BY:



REP:

COMMENTS:

37507  
10705434-TCL

SHEET TITLE:

TYPICALS 2

SHEET NUMBER: REVISION:

8 OF 9