



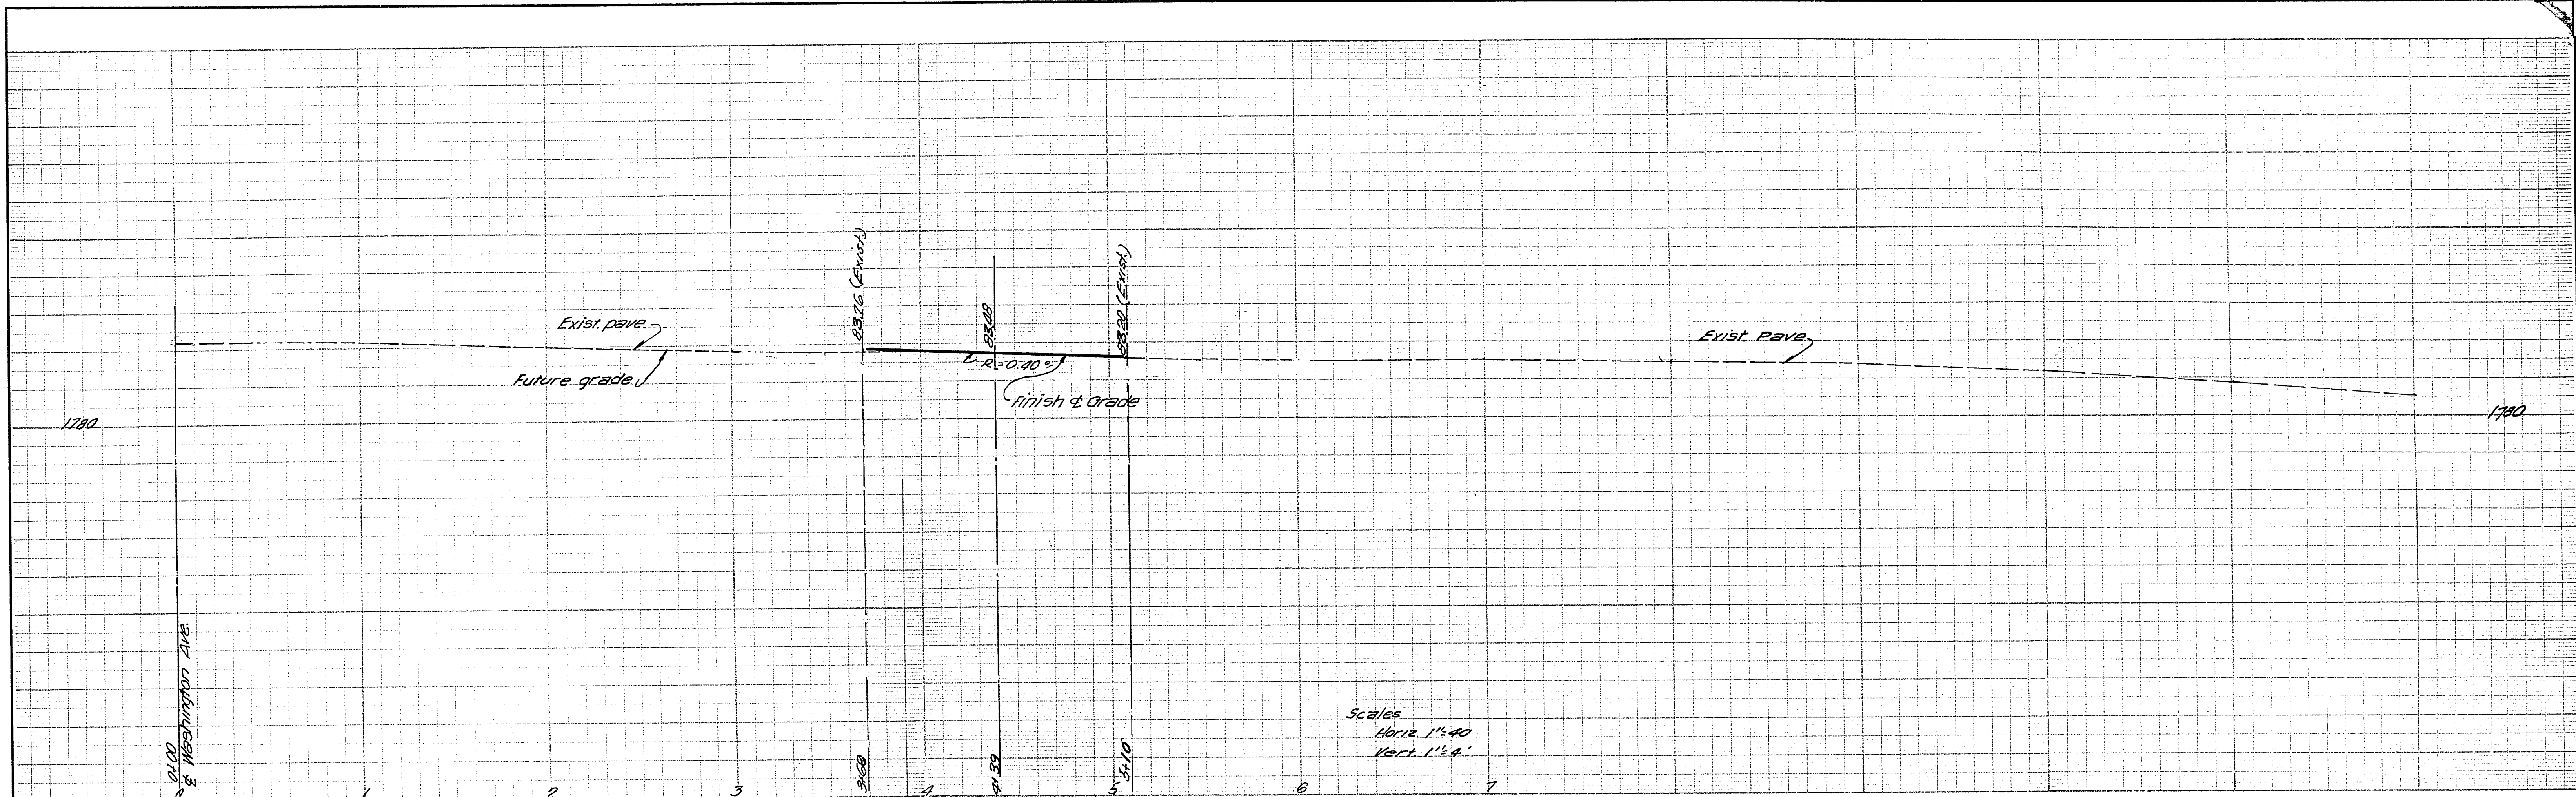


Scales
 Horiz. 1"=40'
 Vert. 1"=4'

Note: Water line work to be performed in accordance with Western Plumbing Code & specifications of L.V.V. Water Dist. Water line to have a min. cover of 30"

Exist. 8" water main location furnished by Las Vegas Valley Water Dist. Contractor to verify & make connection to exist.

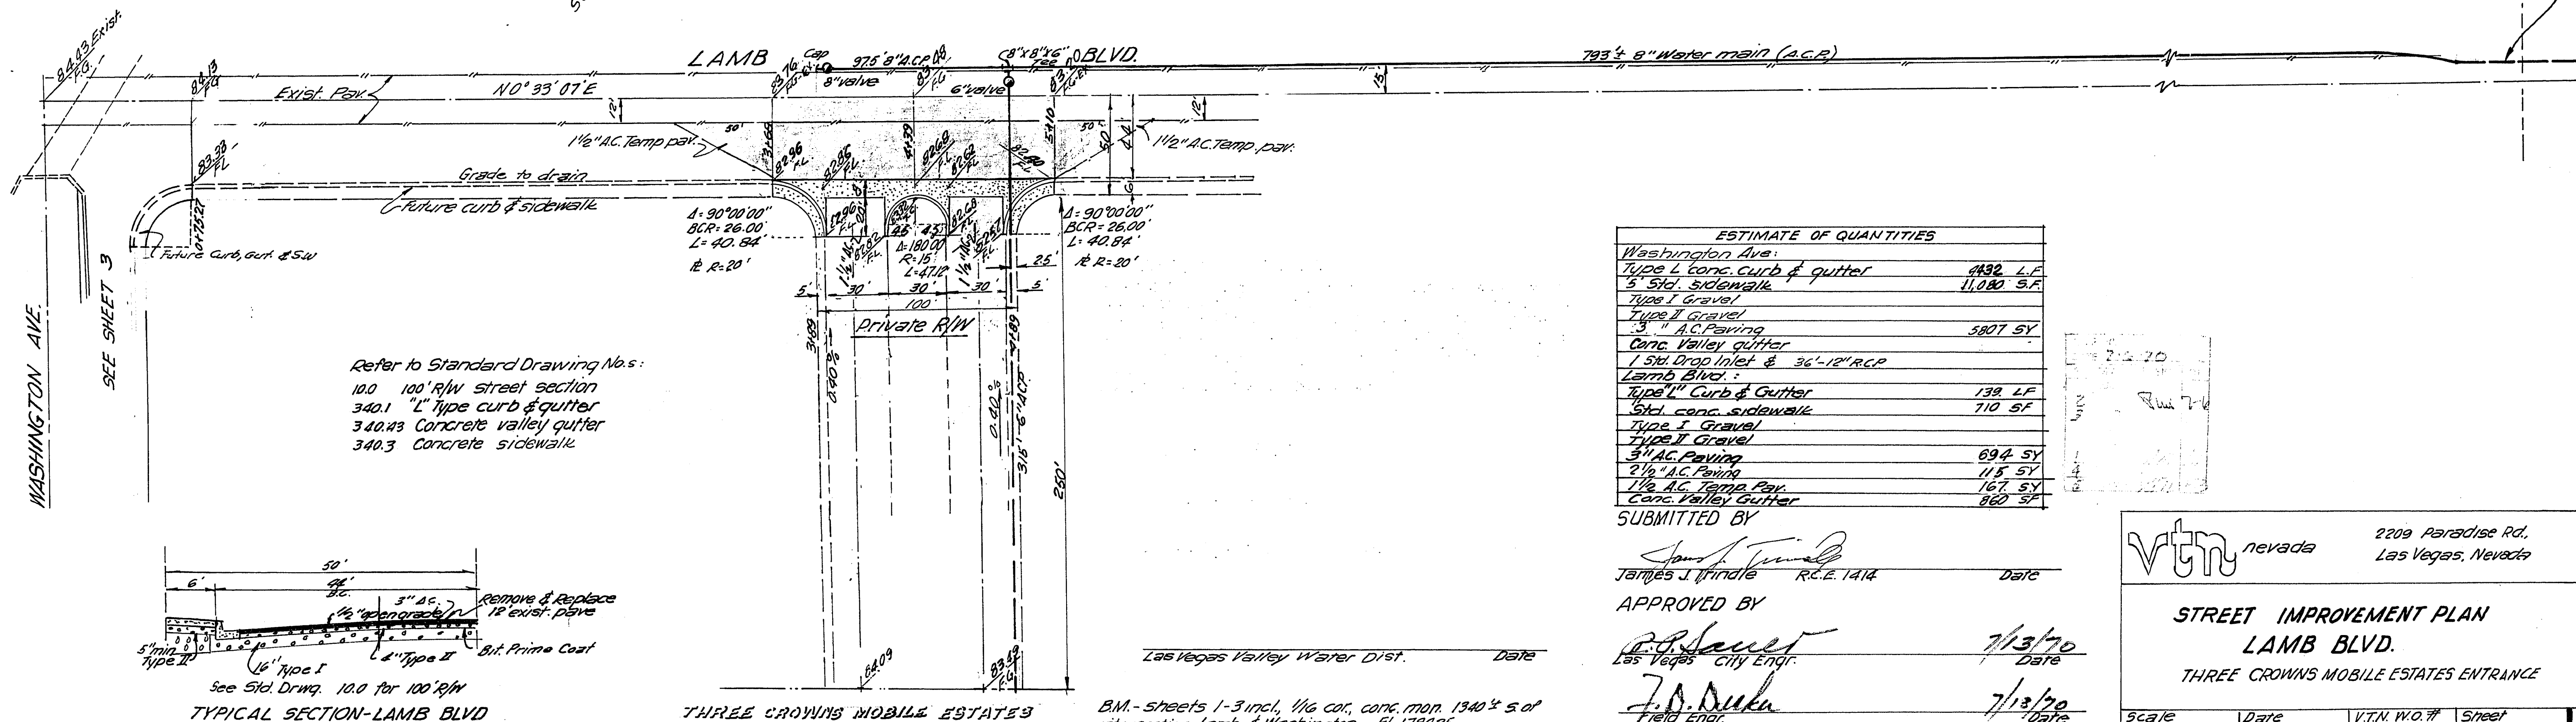

Refer to Standard Drawing Nos:
 100 100' R/W street section
 340.1 "L" type curb & gutter
 340.43 Concrete valley gutter
 340.3 Concrete sidewalk

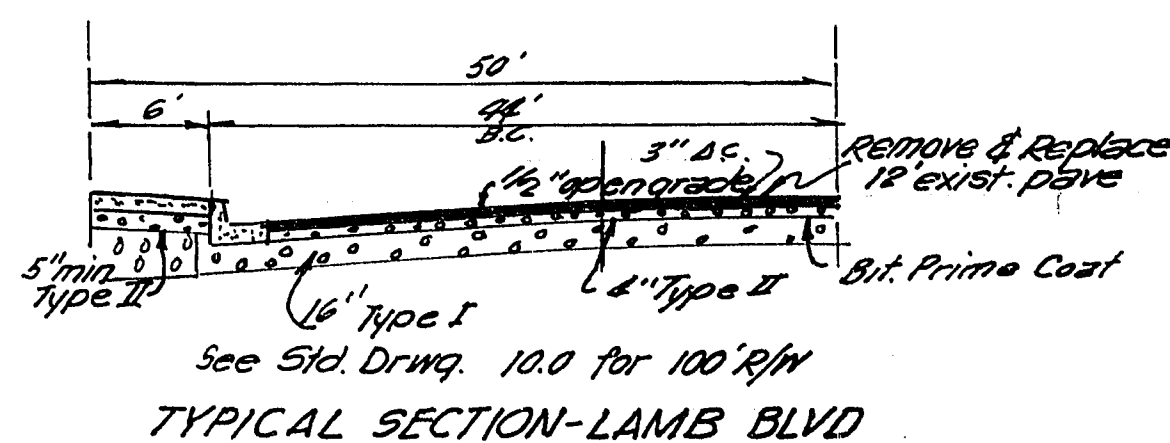

ESTIMATE OF QUANTITIES	
Washington Ave.	
Type I curb & gutter	4132 LF
5' Sid. sidewalk	11,080 SF
Type I Gravel	
Type II Gravel	
3" AC Paving	5807 SY
Conc. Valley gutter	
1 Std. Drop Inlet & 36"-12" R.C.P.	
Lamb Blvd.	
Type I Curb & Gutter	139 LF
5' Sid. conc. sidewalk	710 SF
Type I Gravel	
Type II Gravel	
3" AC Paving	694 SY
2 1/2" AC. Paving	115 SY
1 1/2" AC. Temp. Pav.	167 SY
Conc. Valley Gutter	860 SF

SUBMITTED BY

James J. Trindle
 James J. Trindle R.C.E. 1414 Date

APPROVED BY

R. J. Sauer 7/13/70
 Las Vegas City Engr. Date
J. D. Duka 7/13/70
 Field Engr. Date

Las Vegas Valley Water Dist. Date

B.M. - sheets 1-3 incl. 1/4" cor. conc. man. 1340' S of intersection Lamb & Washington, El. 1780.35

vtm nevada 2209 Paradise Rd., Las Vegas, Nevada

STREET IMPROVEMENT PLAN
LAMB BLVD.
 THREE CROWNS MOBILE ESTATES ENTRANCE

Scale 1"=40' Date June 1, 1970 V.T.N. W.O. # 993 Sheet 1 of 4