

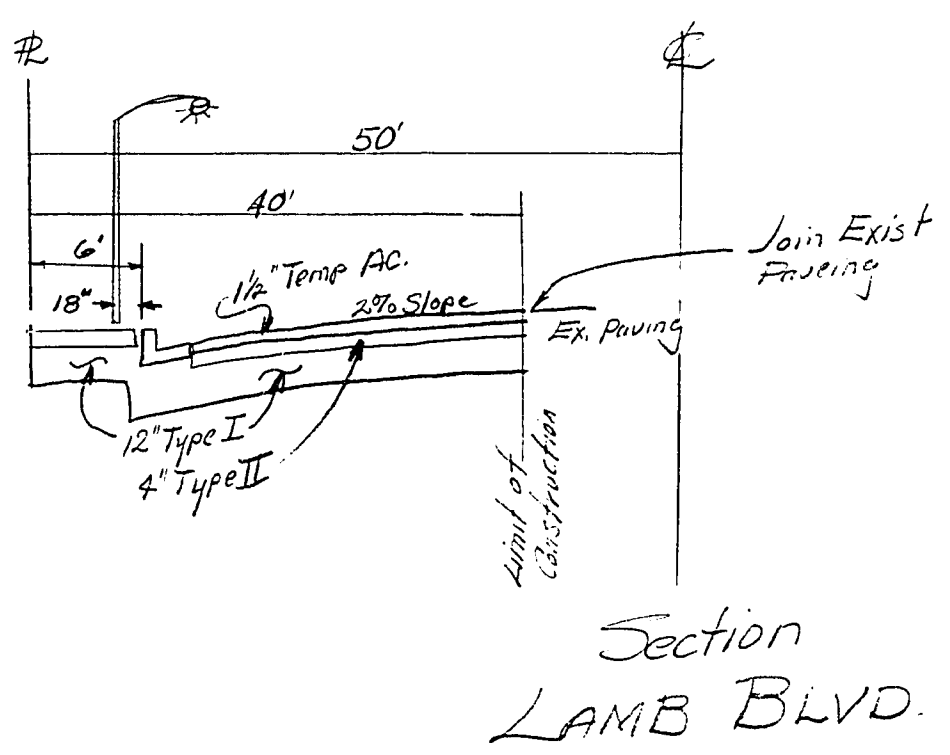


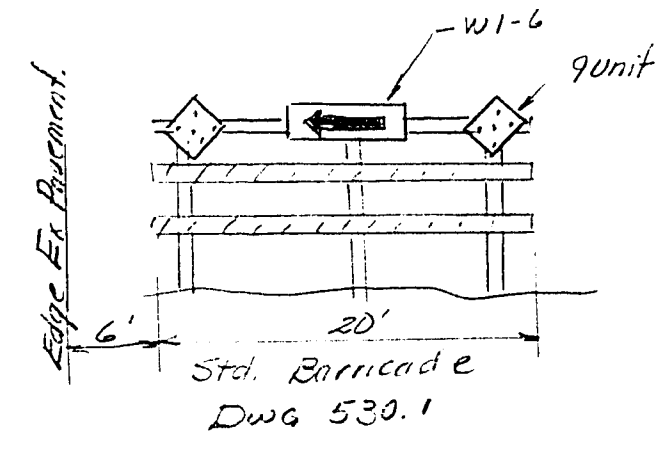

Note:
1. Street Light Specs for
Underground Three Wire Multiple
System dated Jan 1, 1968 To Apply

Bench Mark:
Top North Bolt Flange of FH.
South of Property - USGS Datum 1971.60

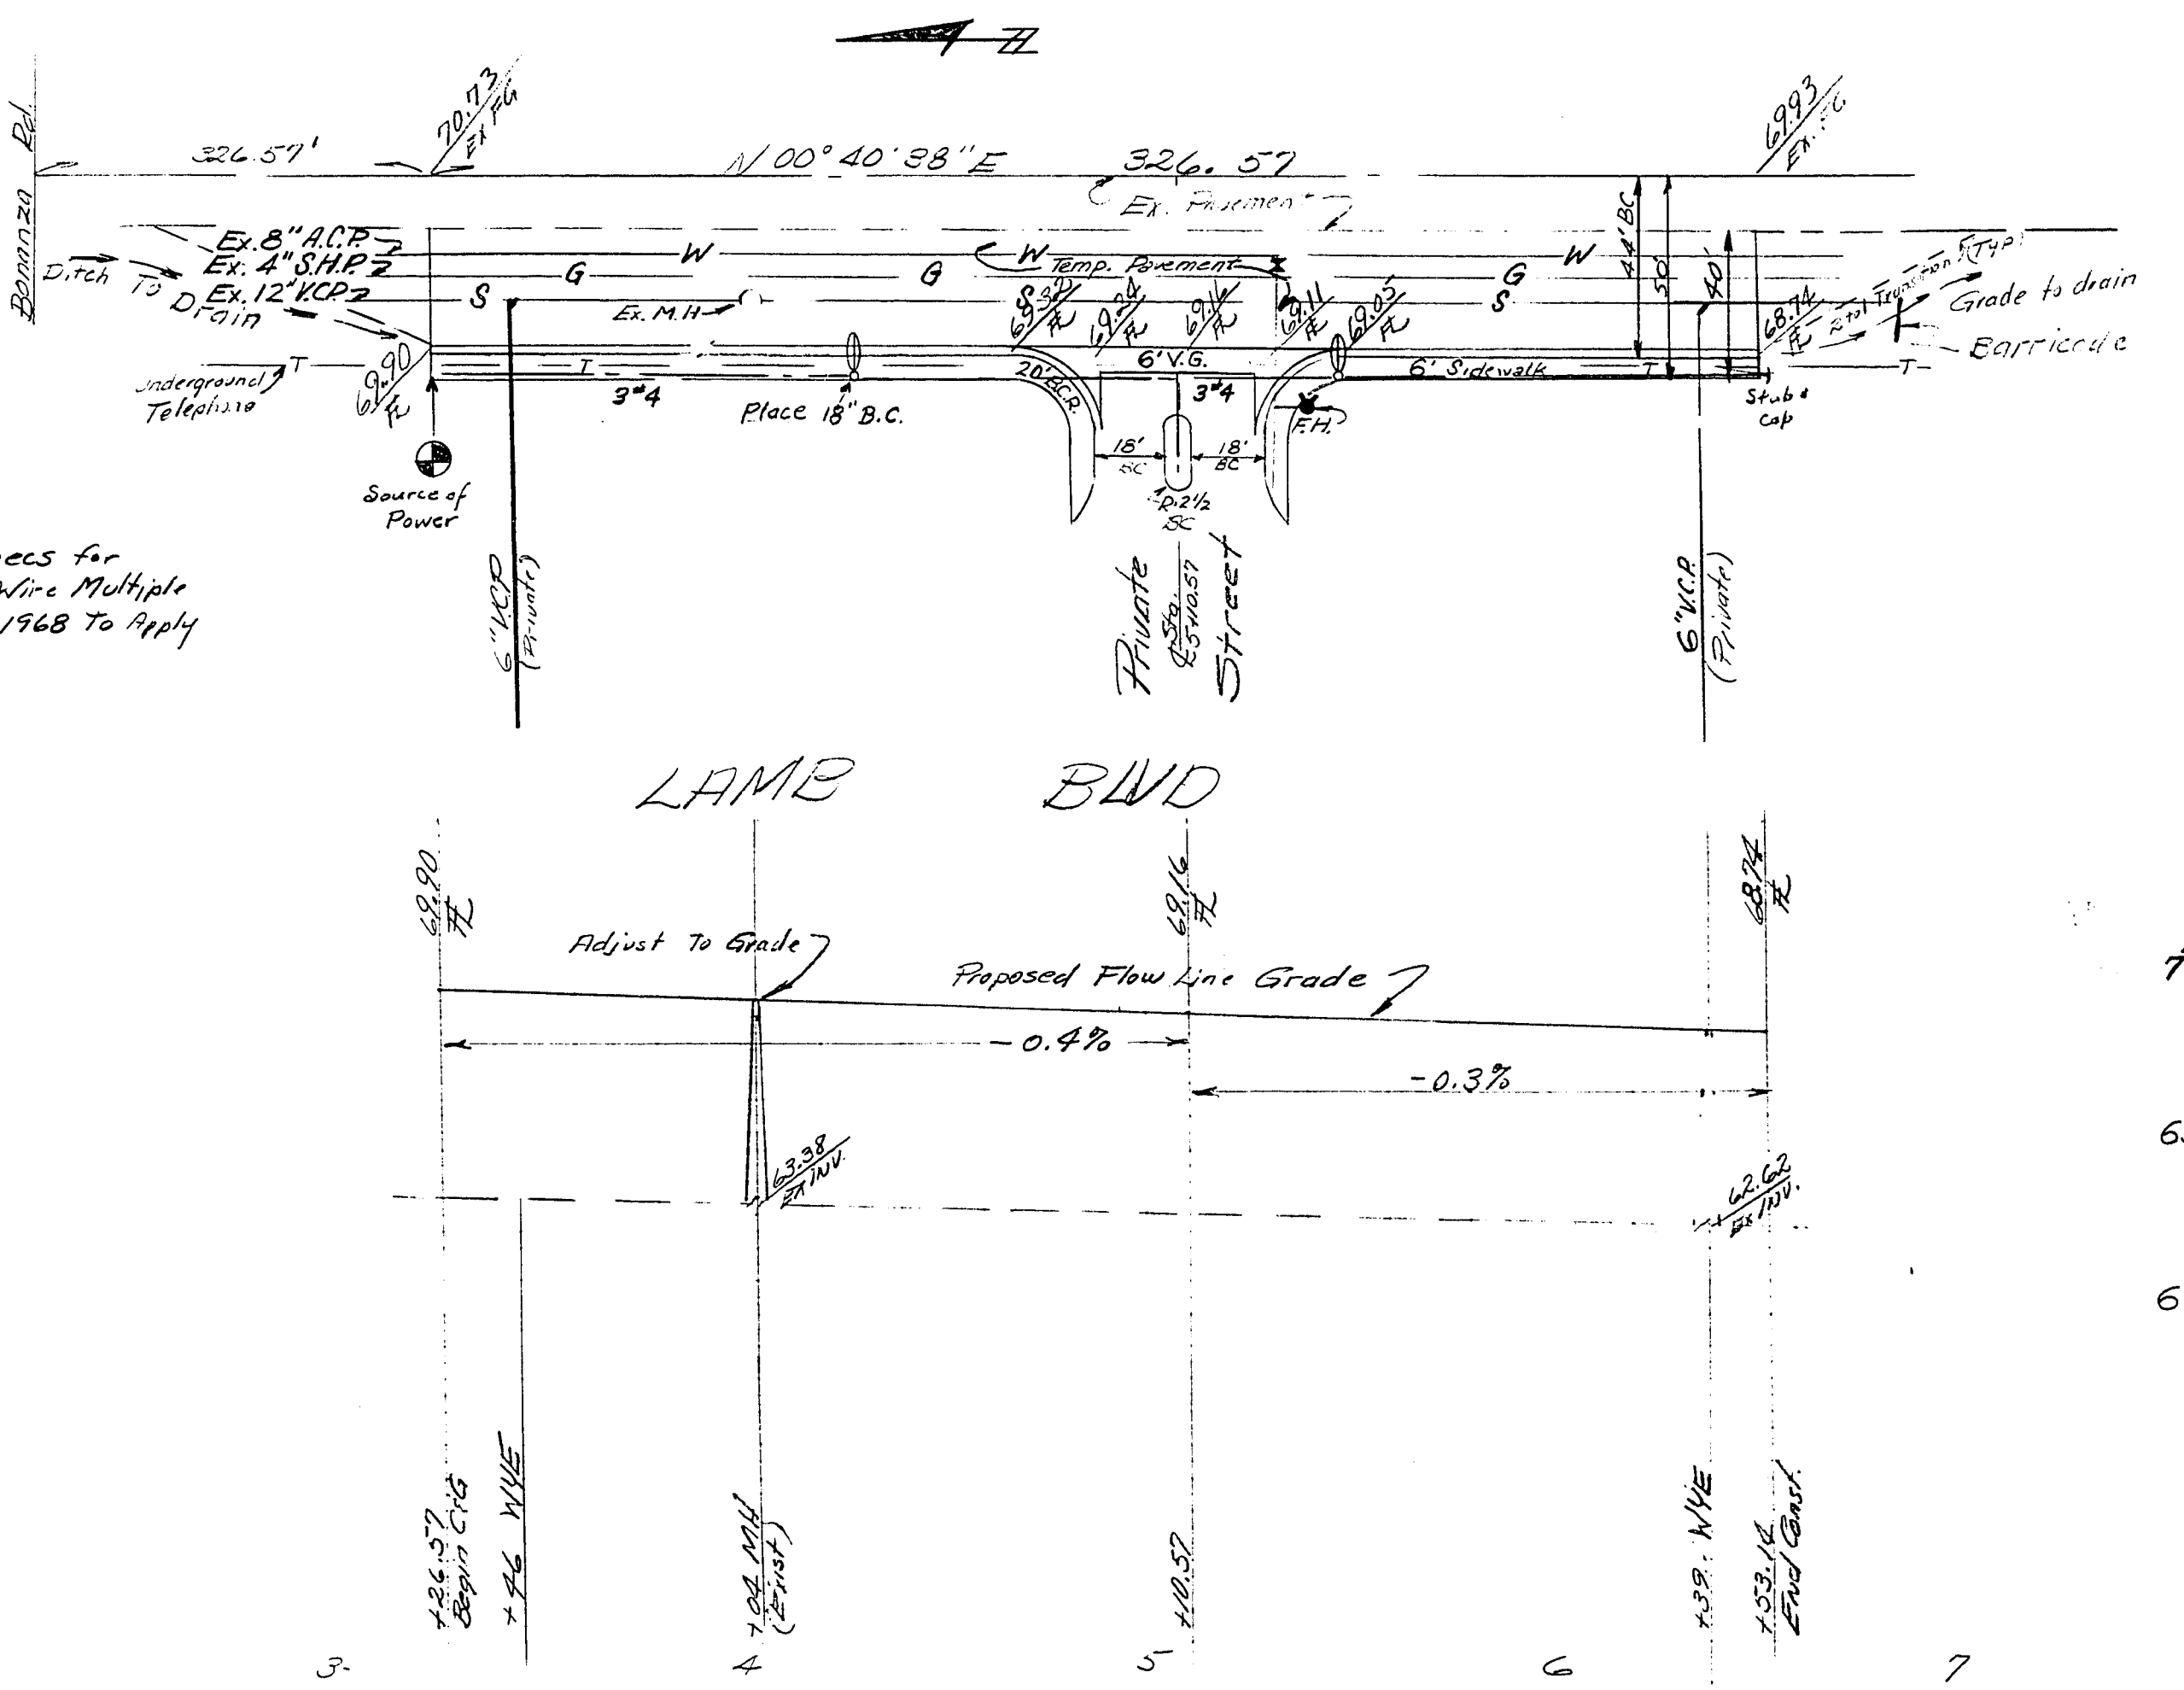

Approved: [Signature] Date 1-22-71
City Engineer
[Signature] Date 1-13-70
Construction Division Engineer
Signed on Sheet 3 Date 12-10-70
Fire Chief
G. J. Benick Date 1-12-71
Electrician
[Signature] Date 1-12-71
Electrical Coordinator CLV
[Signature] Date 1-13-71
Sanitation Supt.

**PRIVATE ENGINEER'S
NOTICE TO CONTRACTOR**
THE EXISTENCE AND LOCATION OF ANY UNDERGROUND UTILITY PIPES
OR STRUCTURES SHOWN ON THESE PLANS ARE OBTAINED BY A SEARCH
OF THE AVAILABLE RECORDS. TO THE BEST OF OUR KNOWLEDGE,
THERE ARE NO EXISTING UTILITIES EXCEPT AS SHOWN ON THIS MAP.
THE CONTRACTOR IS REQUIRED TO TAKE PRECAUTIONARY MEASURES
TO PROTECT THE UTILITY LINES SHOWN AND ANY OTHER LINES NOT
BY RECORD OR NOT SHOWN ON THE DRAWING.

REV. NO.	DESCRIPTION	BY	DATE	APPD.
REVISIONS				
CAUSEY, SPITZ & ASSOCIATES				
913 E OGDEN AVE. LAS VEGAS, NEV.				
STREET PLAN				
LAMB BLVD.				
BERNARD & DOROTHY OGDEN				
APPROVED: DAVID F. CAUSEY RPE 1811 DATE				
DATE: 10-9-70 DES. CA Spitz SHT.				
SCALE: 1"=40' DRN. OF				