


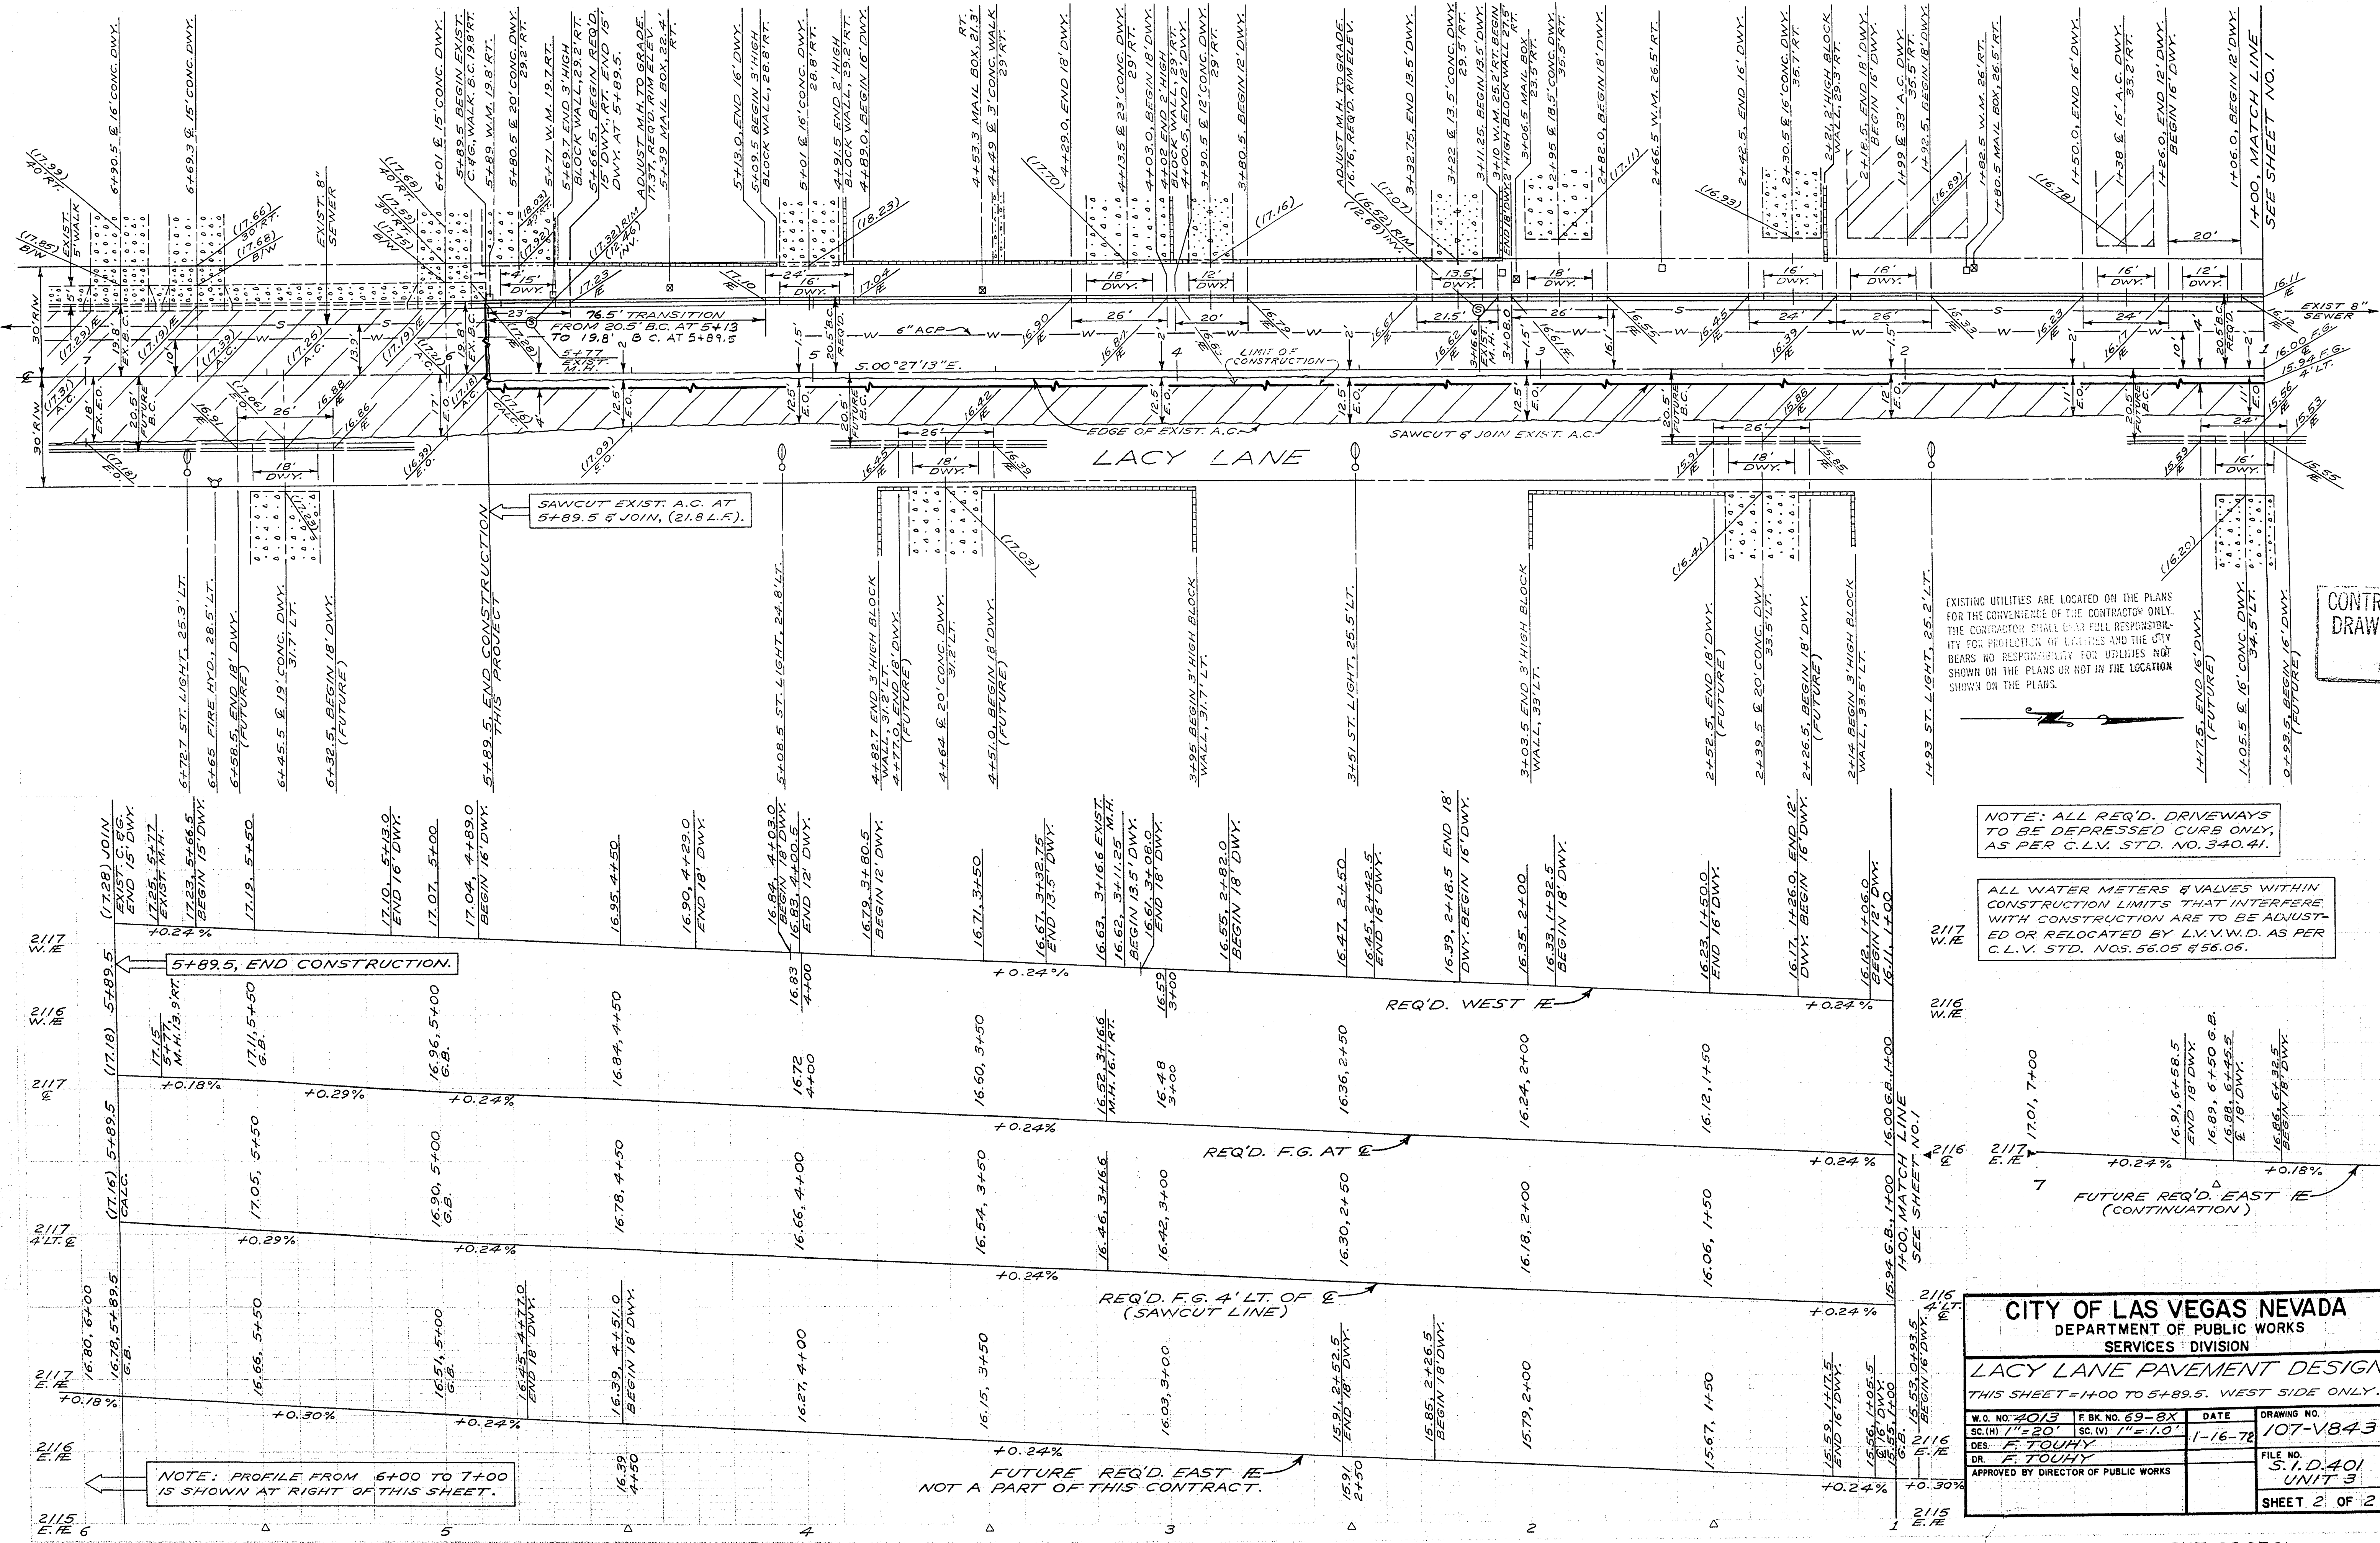

CONTRACT
DRAWING

EXISTING UTILITIES ARE LOCATED ON THE PLANS FOR THE CONVENIENCE OF THE CONTRACTOR ONLY. THE CONTRACTOR SHALL BEAR FULL RESPONSIBILITY FOR PROTECTION OF UTILITIES AND THE CITY BEARS NO RESPONSIBILITY FOR UTILITIES NOT SHOWN ON THE PLANS OR NOT IN THE LOCATION SHOWN ON THE PLANS.

NOTE: ALL REQ'D. DRIVEWAYS TO BE DEPRESSED CURB ONLY, AS PER C.L.V. STD. NO. 340.41.

ALL WATER METERS & VALVES WITHIN CONSTRUCTION LIMITS THAT INTERFERE WITH CONSTRUCTION ARE TO BE ADJUSTED OR RELOCATED BY L.V.V.W.D. AS PER C.L.V. STD. NOS. 56.05 & 56.06.

CITY OF LAS VEGAS NEVADA DEPARTMENT OF PUBLIC WORKS SERVICES DIVISION			
LACY LANE PAVEMENT DESIGN			
THIS SHEET = 1400 TO 5+89.5. WEST SIDE ONLY.			
W.O. NO. 4013	F.B.K. NO. 69-8X	DATE	DRAWING NO.
SC. (H) 1"=20'	SC. (V) 1"=10'	1-16-78	107-V843
DES. F. TOUHY	FILE NO.		
DR. F. TOUHY	5.1 D. 401		
APPROVED BY DIRECTOR OF PUBLIC WORKS			
			SHEET 2 OF 2

17-4-15